




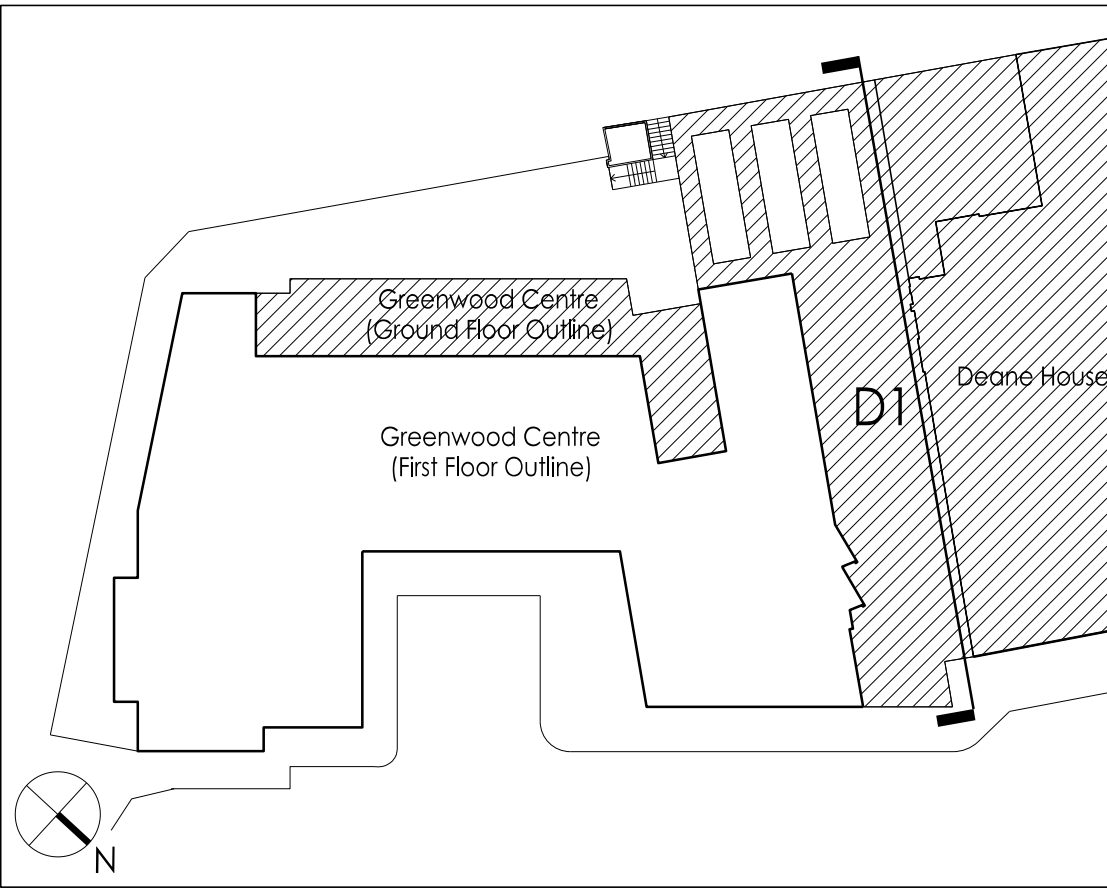

1:500 Plan

NOTES

MOVEMENT JOINTS SHOWN FOR CO-ORDINATION PURPOSE ONLY. ALL MOVEMENT JOINTS TO S.E. DETAIL DESIGN & SPECIFICATION.

M+E EXTRACT POSITIONS TBC BY M+E ENGINEER

KEY

MATERIALS

1. Brick
2. Terrace Glazing
3. Timber Pergola
4. Roof Light
5. Metal Trimmed Roof
6. Canopy
7. Metal Fins
8. Recycled Brickwork
9. To Landscape Architects details

Door Ref.

Window Ref.

Movement joints

Detail REF.

Extract/Intake/Ventilation


Sparrow Box: 1SP Schwieglers Sparrow Terrace

Bat Box: Batlock Enclosed Bat Box "C" 215 x 290 mm Large Cream

For windows pattern type drawing refer to: 1213_WD530

For curtain wall schedule refer to: 1213_WD533

For Materials and finishes refer to: (TO BE CONFIRMED)

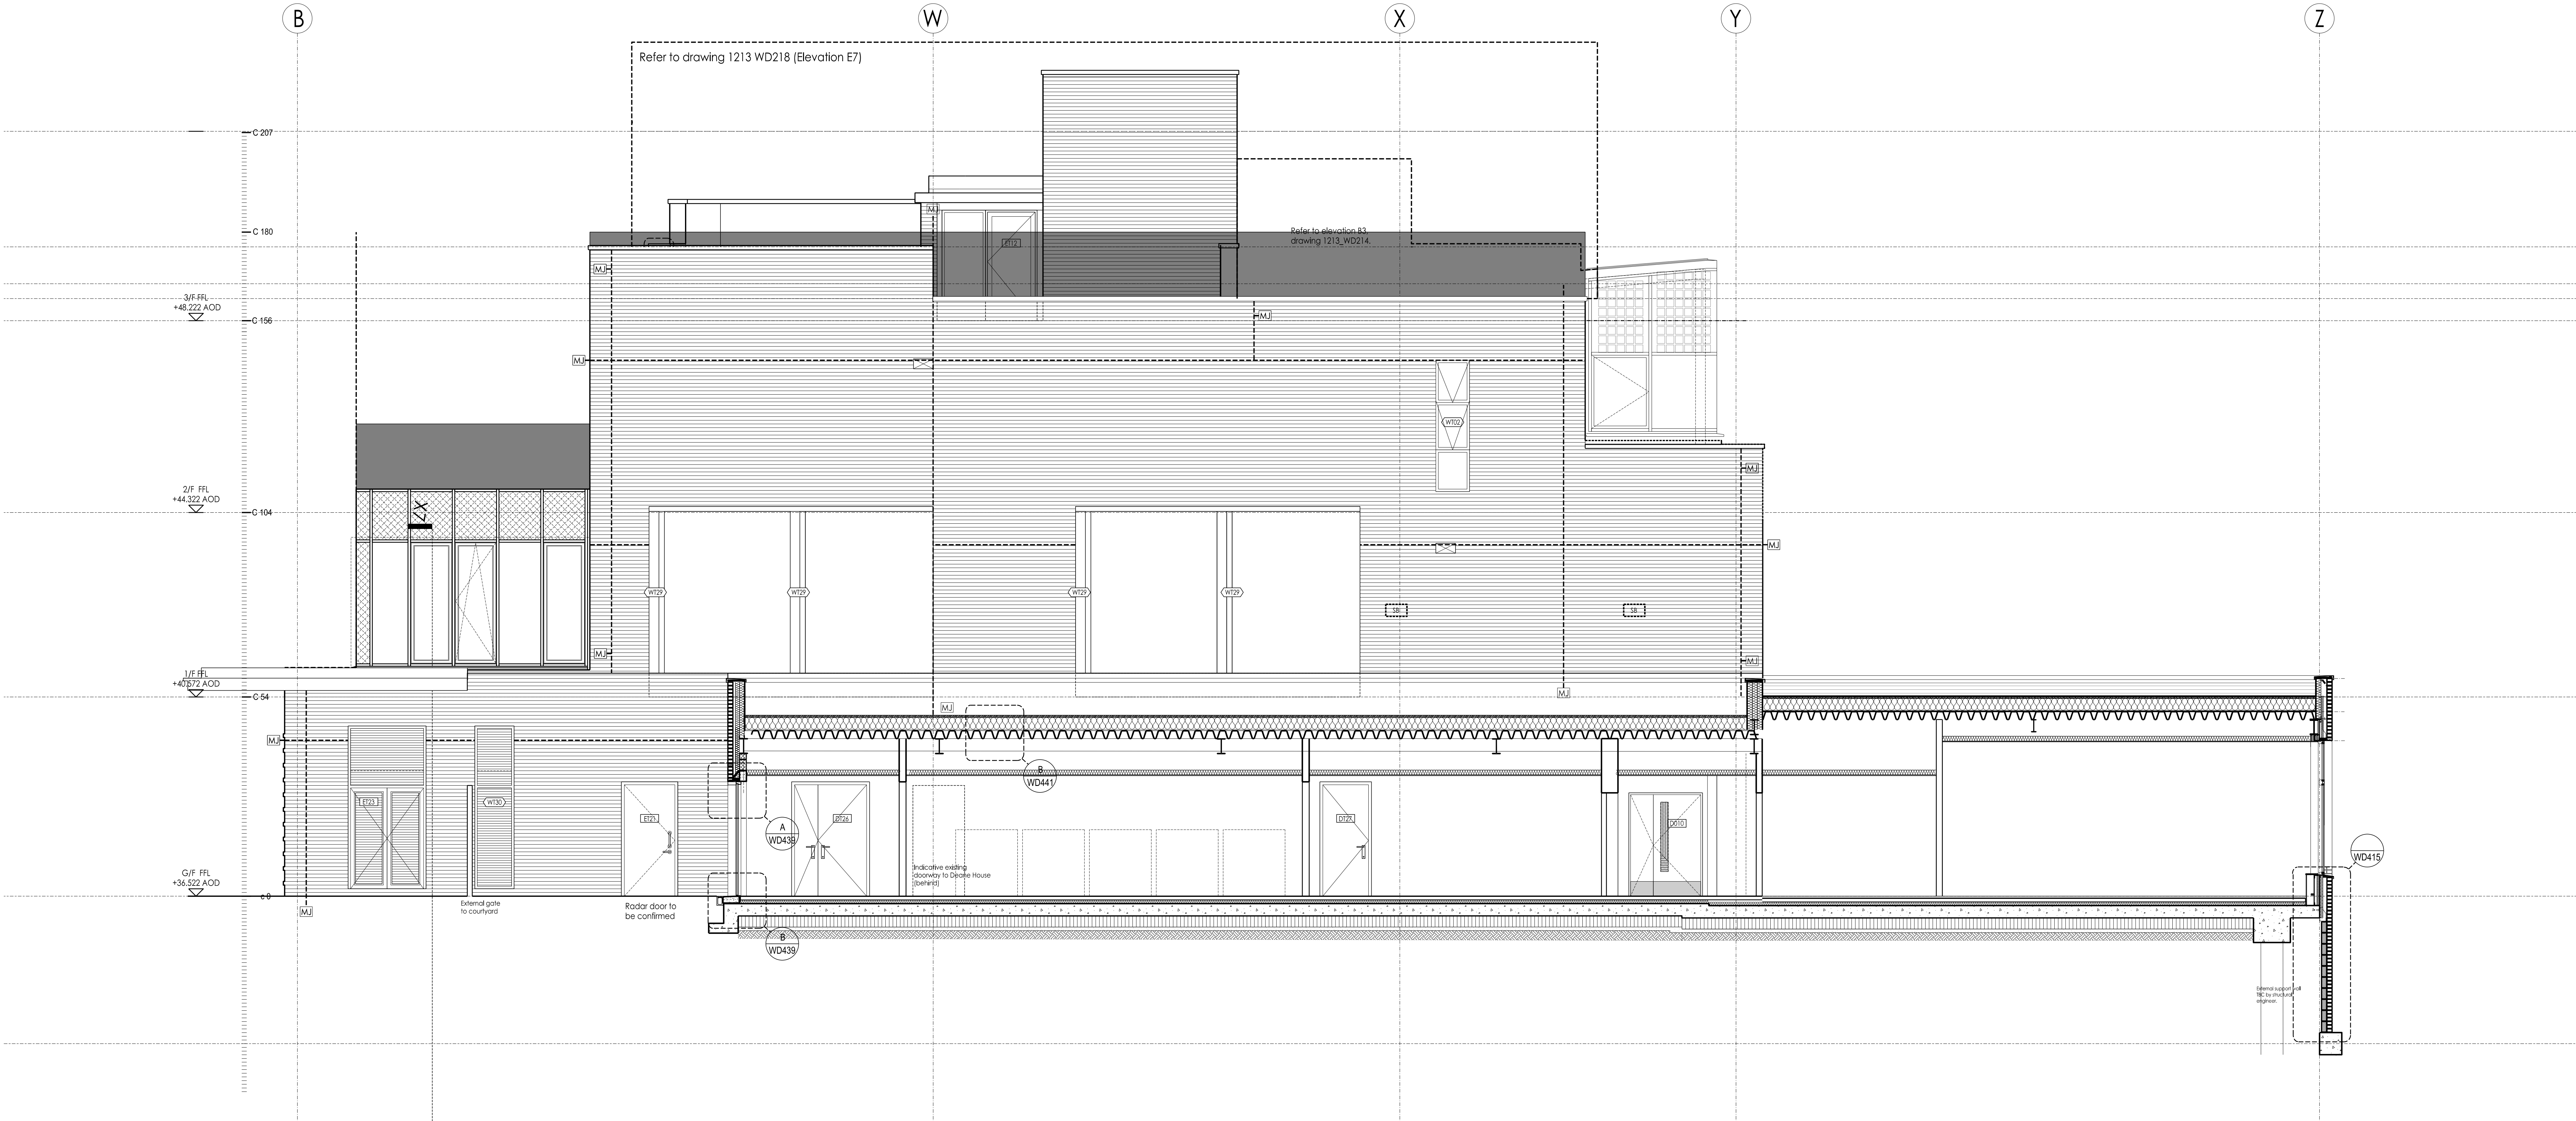

D1 Elevation

05/08/2015	1	Based for Construction	RS	PH
11/02/2016	2	Approved for construction of LIFT/BBK/AN requirements. Dimensional and material changes for floor, door, window, canopy, roof, pergola, and roof light. All dimensions and materials to be confirmed with the client.	PH	PH
DATE	REV	DESCRIPTION	BY	CHECKED

PCK 1-8 HARDWICK STREET LONDON EC1R 4EG TEL: 020-7372-8918 www.pck.co.uk

ARCHITECTS INTERIOR DESIGNERS MASTER PLANNERS URBAN DESIGNERS

Client: Kier Group

Project: Greenwood Centre

Drawing No: Elevation D1

Status: CONSTRUCTION

Scale: 1:500/8A0

Date: 2016.03

Drawing No: 1213_WD_216

Revision: F

© PCK 2017