


1 Wall construction detail
SCALE 1:20 @ A1

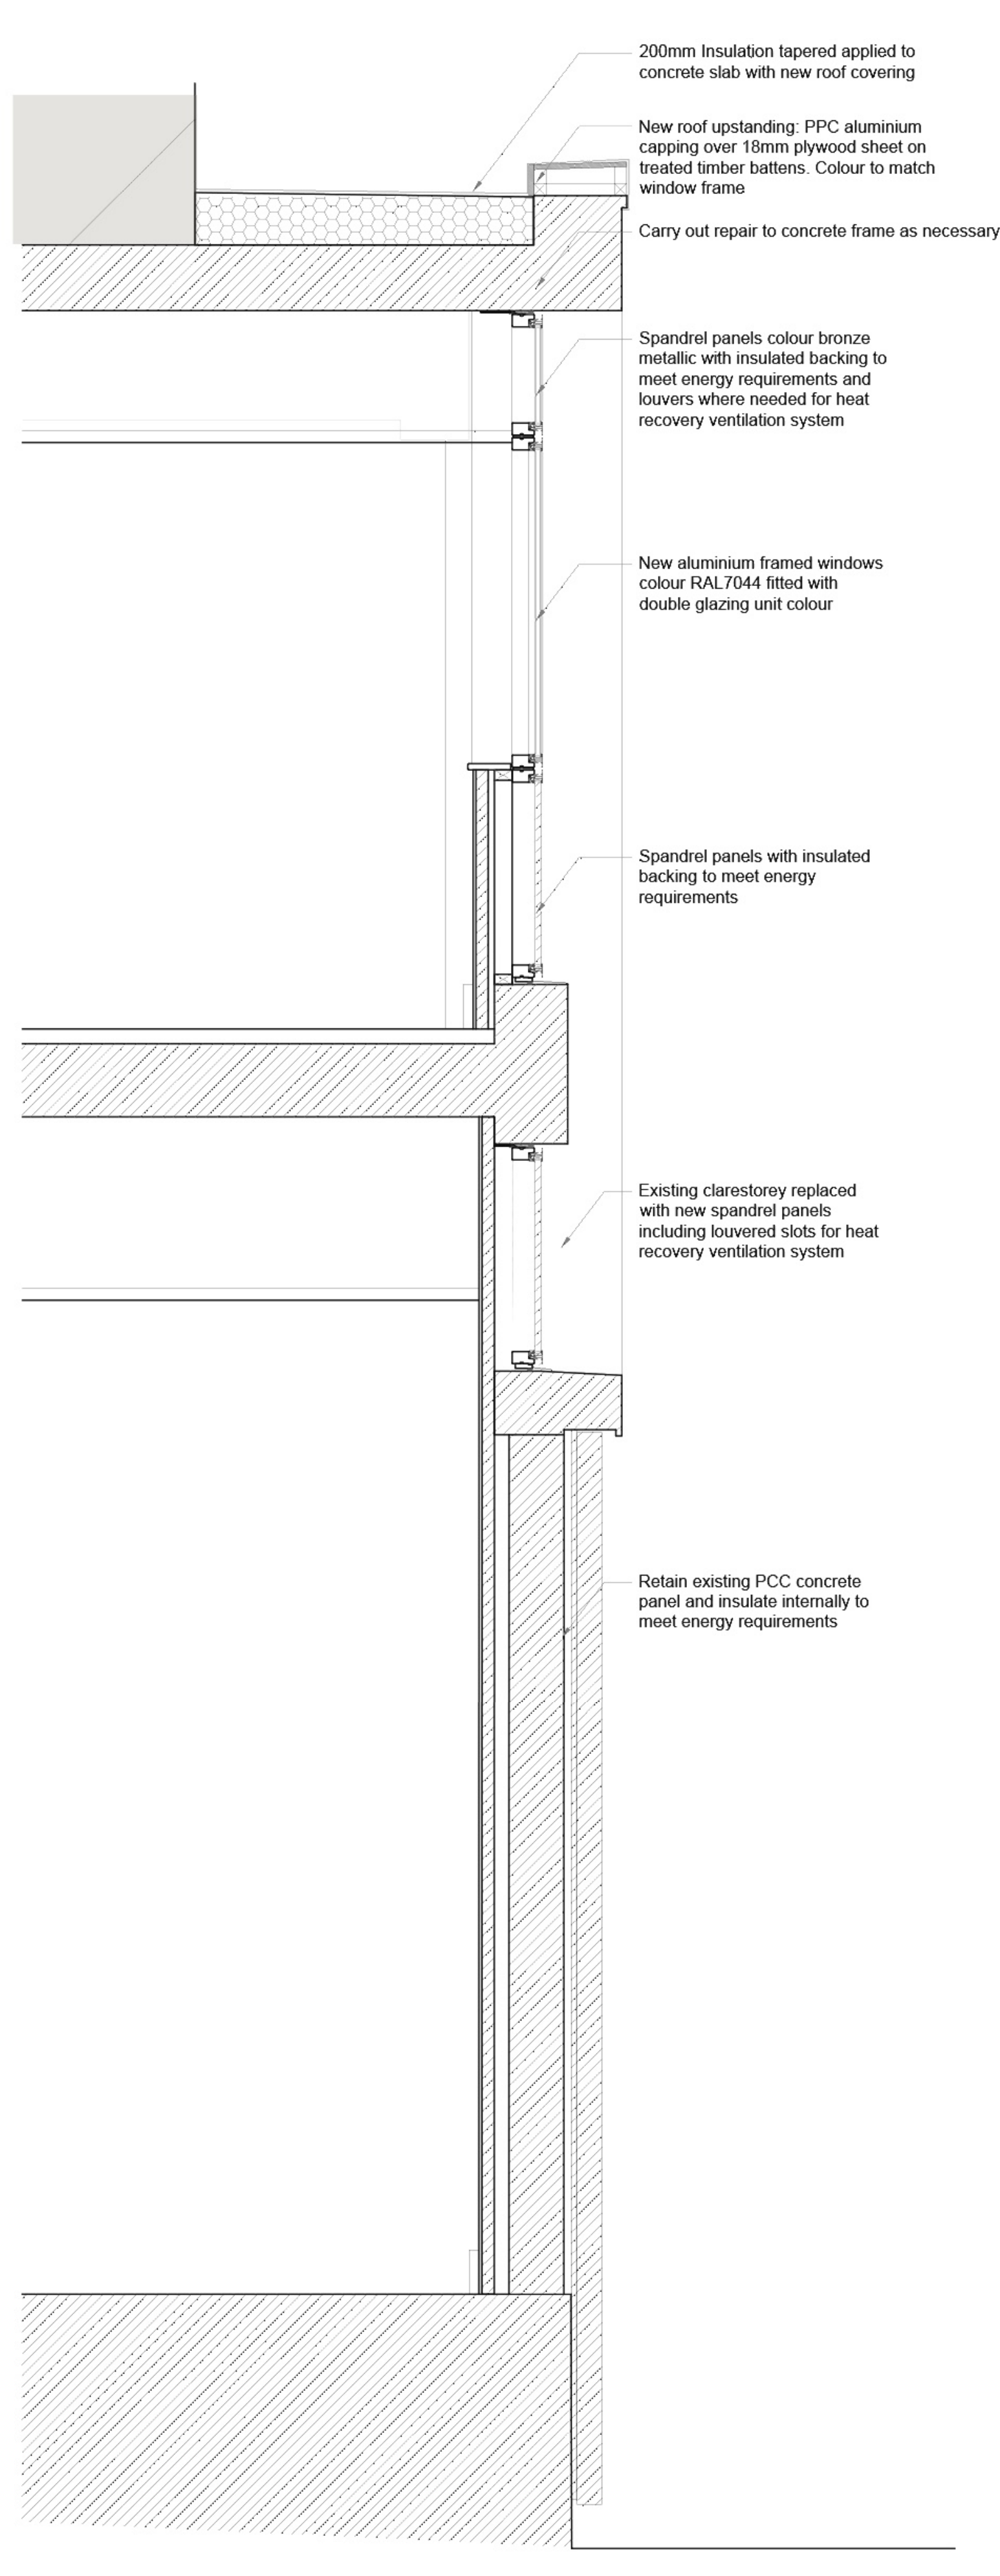

2 Section X-X
SCALE 1:20 @ A1

NOTES

Report all discrepancies, errors and omissions.
Do not scale from this drawing.
Verify all dimensions on site before commencing any work or preparing shop drawings.
All materials, components and workmanship are to comply with all the relevant British Standards, Codes of Practice, and appropriate manufacturers' recommendations that from time to time shall apply.
For all specialist work, see relevant drawings.

This drawing and design are copyright of PELLINGS LTD

B	29.06	Issued for PA	DC
A	05.06	Amended to CA comments	DC
Rev	Date	Description	Name

Pellings

Pellings Ltd
24 Wandere Road Bromley Kent BR1 1RY
t 020 8460 9114 f 020 8313 0019 e bromley@pellings.co.uk
www.pellings.co.uk

Architecture & Planning ■ Building Surveying ■ Project Management ■
Cost Consultancy ■ CDM Co-ordination

CLIENT
L.B. CAMDEN

PROJECT
HOLMES ROAD DEPOT

TITLE
WALL CONSTRUCTION DETAIL
-
-

DATE	25.05.17	SCALE	1:20	@A1	DRAWN	DC
------	----------	-------	------	-----	-------	----

DRAWING No.
274 009 P20 | B