


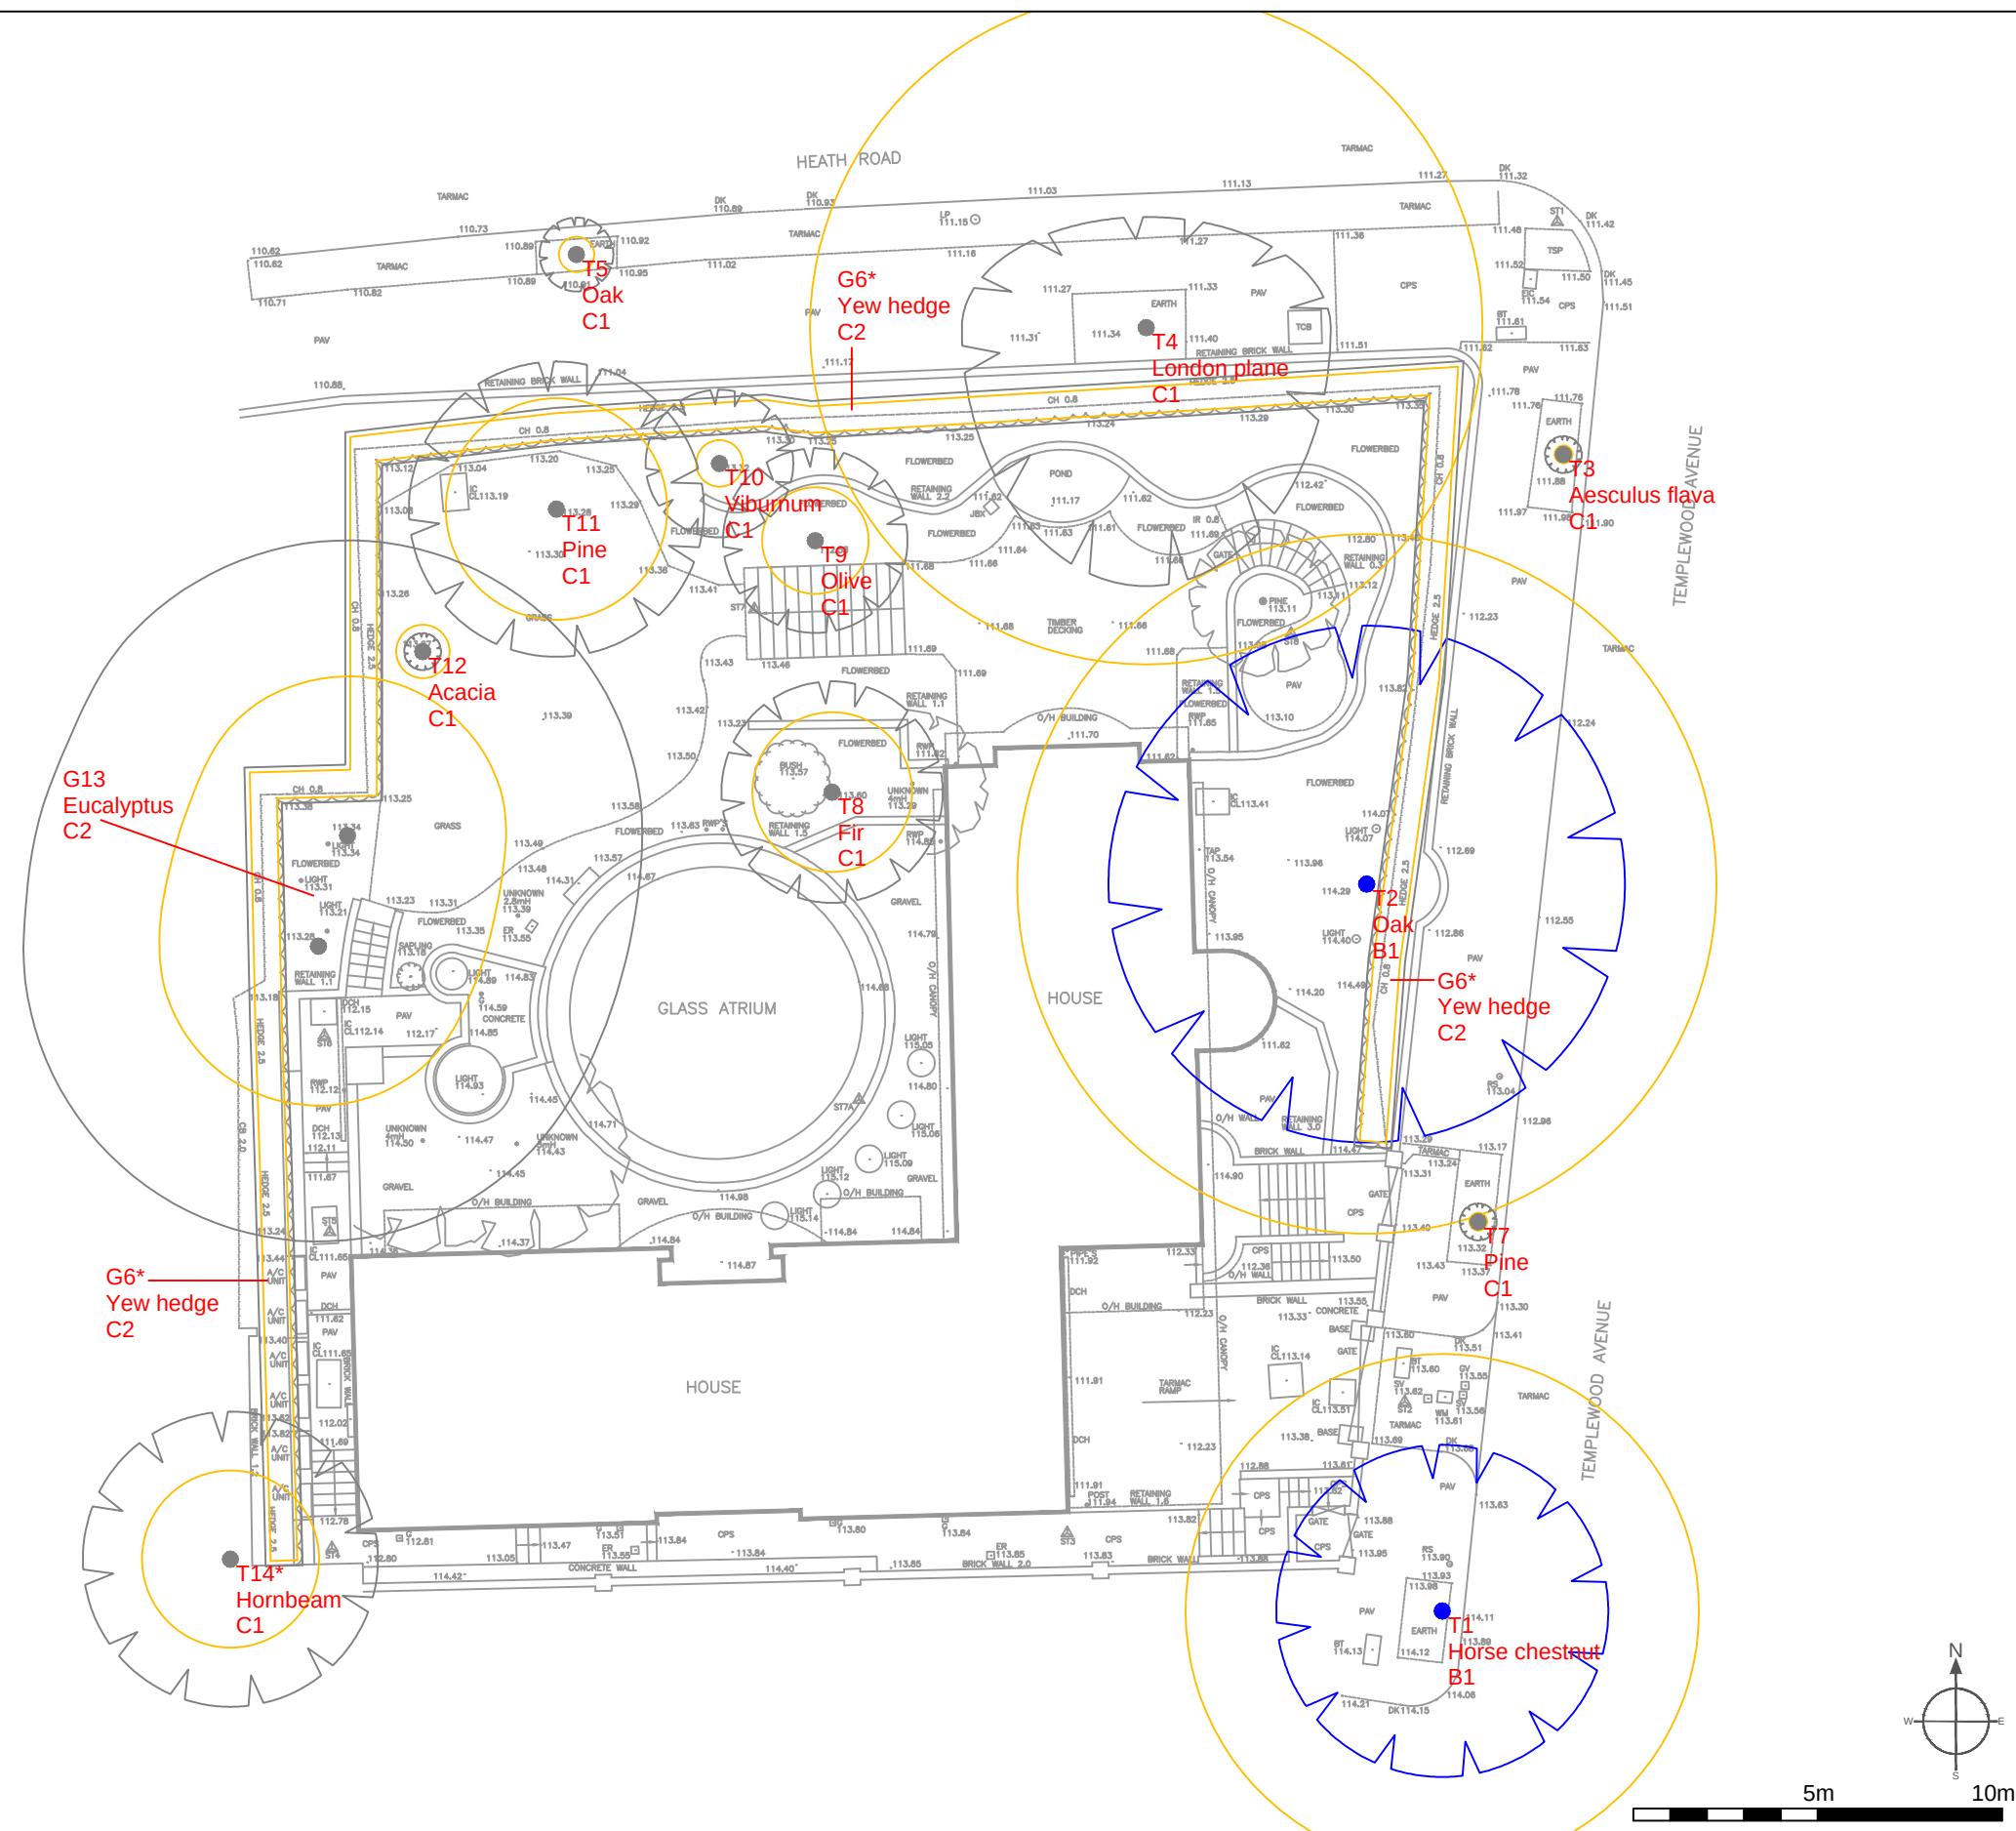



Glen Harding
GHA trees
6 St Georges Close
High Wycombe
Bucks
HP13 7JT
t: 07884 056 025
e: glen@ghatrees.co.uk
www.ghatrees.co.uk

Site: 35 Templewood Avenue, NW3 7UY	1-200@A3
Drawing Title: Tree Constraints Plan	Nov 2016

Key:

- Category A
- Category B
- Category C
- Category U

Category

Root Protection Area

Crown Spread

Tree Number

Species

Category

NOTE: Tree/group numbers marked with an * have approximate locations.



Glen Harding
GHA trees
6 St Georges Close
High Wycombe
Bucks
HP13 7JT
t: 07884 056 025
e: glen@ghatrees.co.uk
www.ghatrees.co.uk

Site: 35 Templewood Avenue, NW3 7UY	1-200@A3
Drawing Title: Tree Constraints Plan	Nov 2016

Key:

- Category A
- Category B
- Category C
- Category U

Category

Root Protection Area

Crown Spread

Tree Number

Species

Category

NOTE: Tree/group numbers marked with an * have approximate locations.