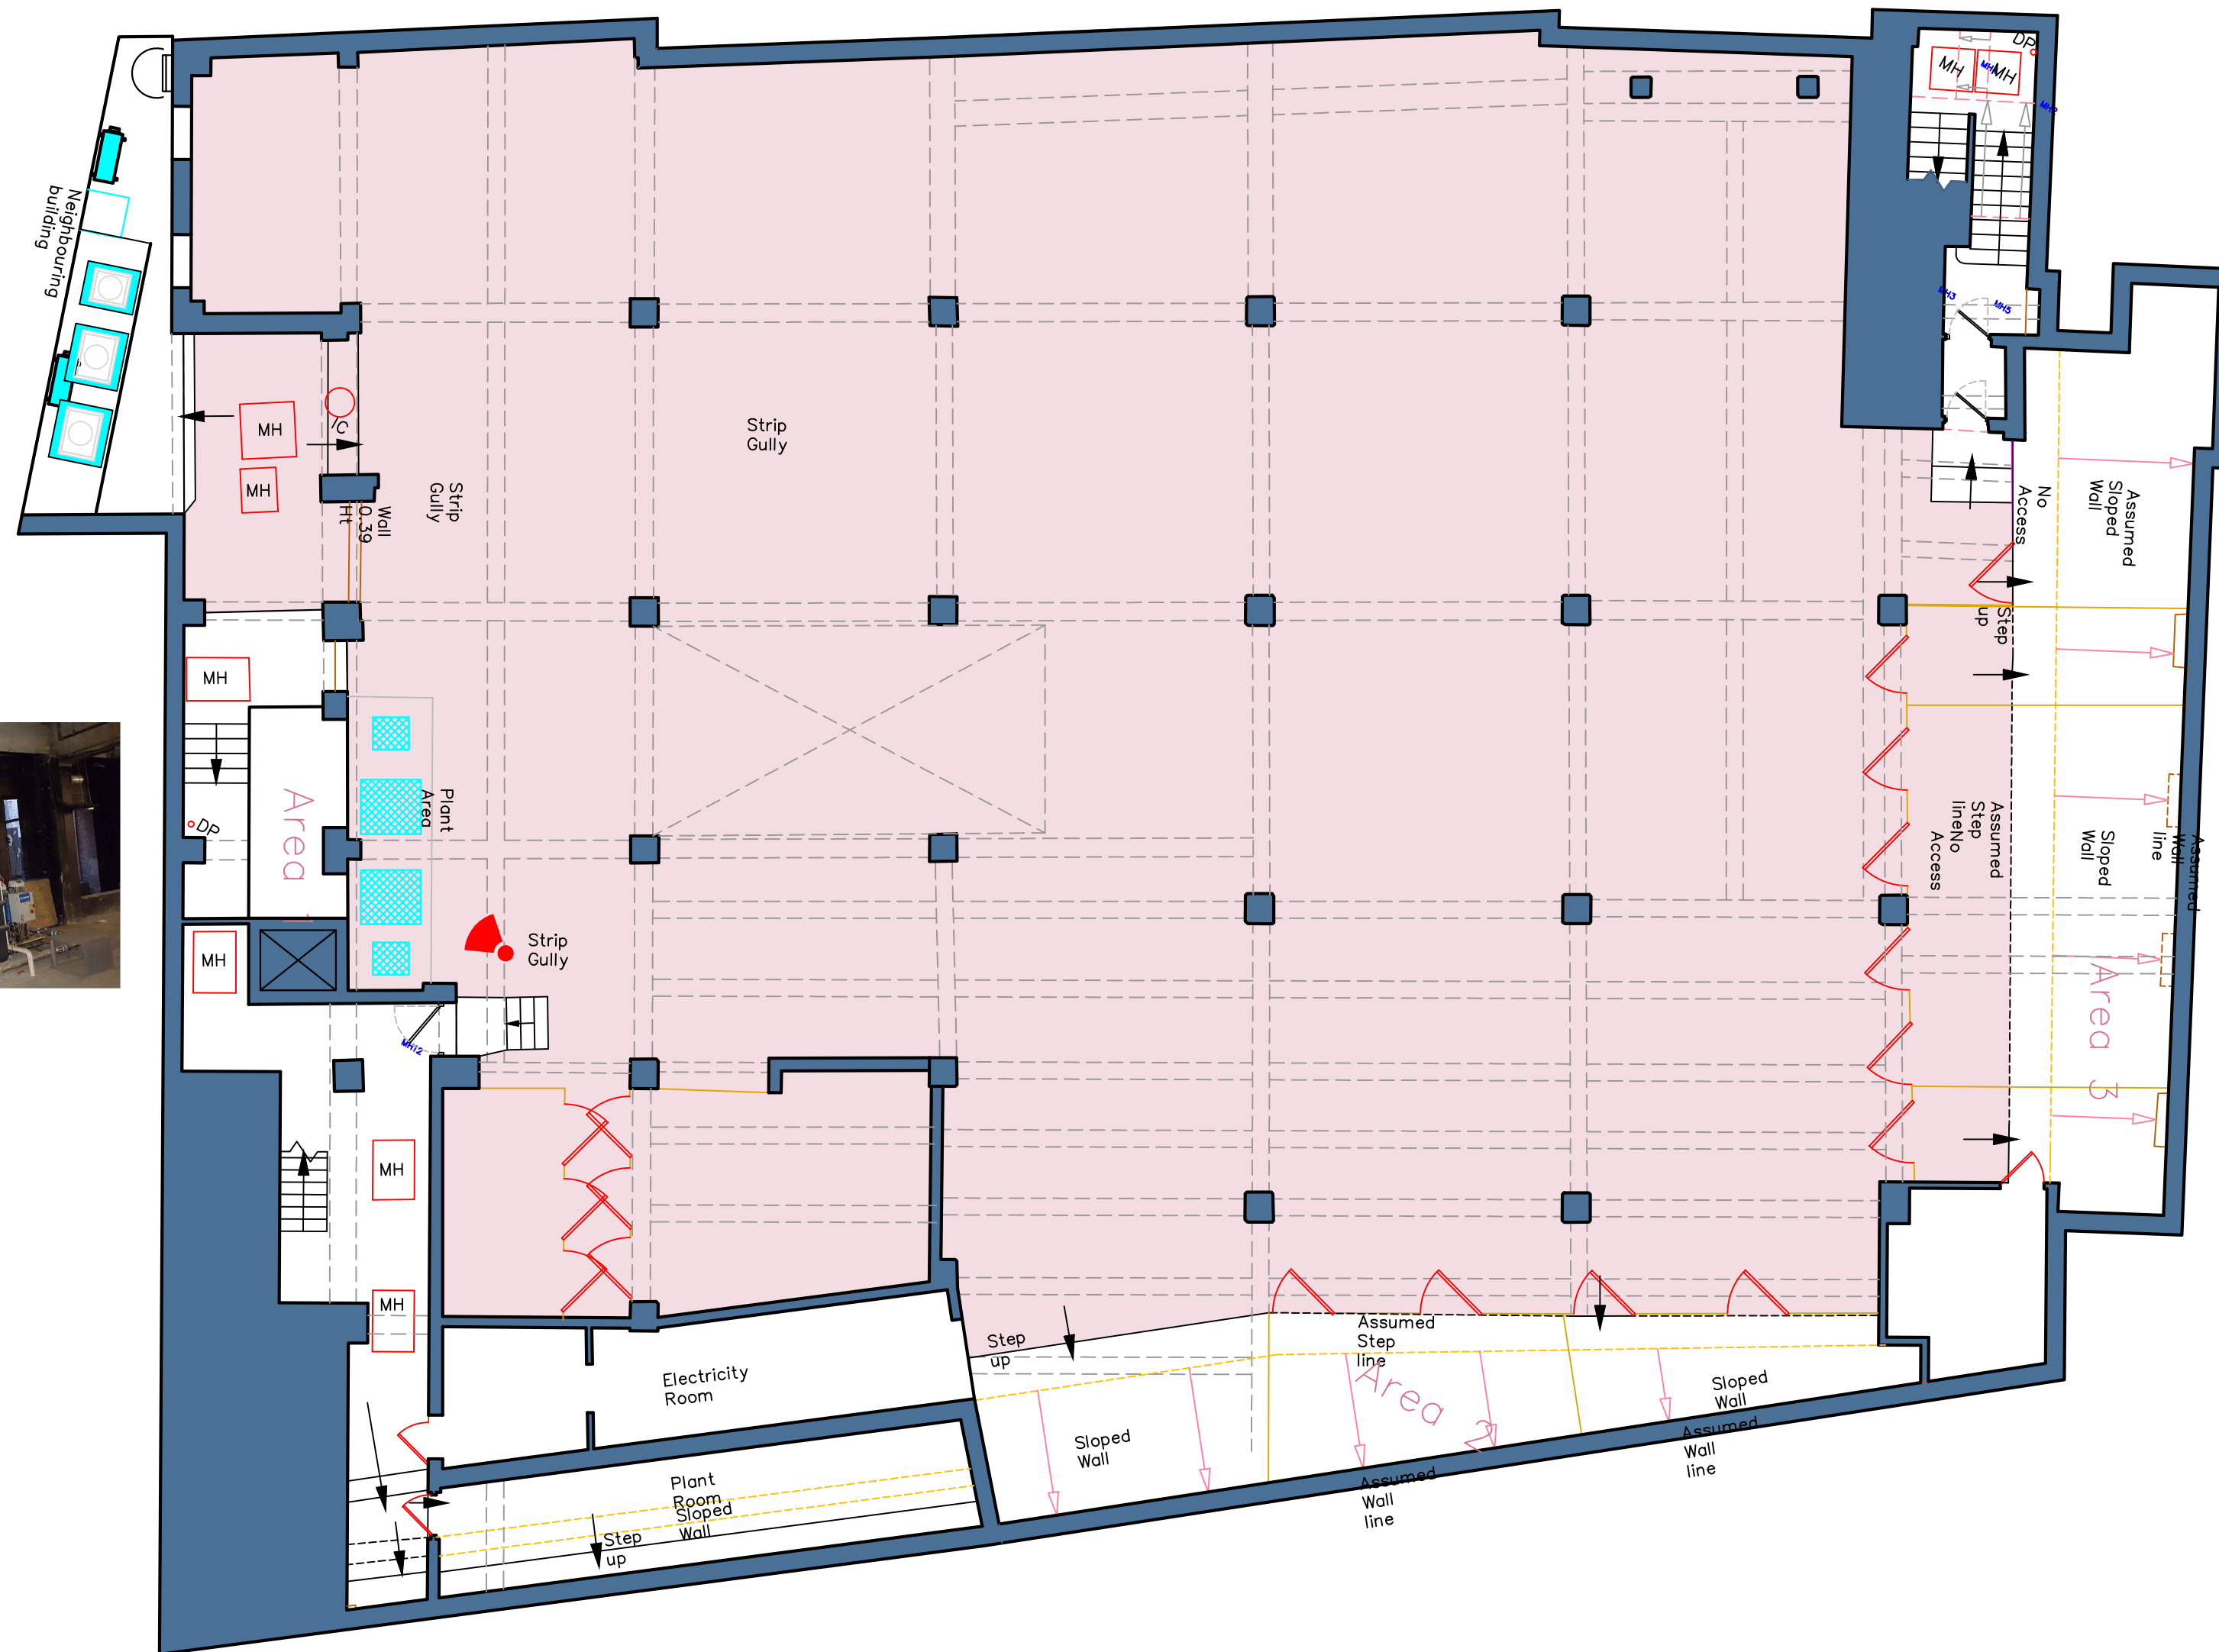


NIA
613 sqm - 6599 sqf

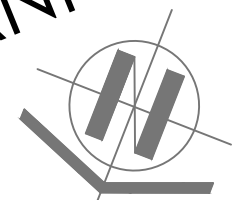


Photo of existing plant



LOWER GROUND FLOOR EXISTING LAYOUT

FOR PLANNING



THIS DRAWING REMAINS THE
PROPERTY OF **BASE INTERIORS LTD.** IT
MAY NOT BE COPIED OR
REPRODUCED WITHOUT EXPRESS
WRITTEN CONSENT. FIGURED
DIMENSIONS SHOULD BE USED WHERE
GIVEN.

REV	DESCRIPTION	DATE
Estates & Agency		
CLIENT _____		
Da Vinci House 44 Saffron Hill London EC1N 8FH		
SITE ADDRESS _____		
Lower Ground Floor		
DRAWING TITLE _____		
EAA 349 PROJECT NO.	Ex-LG 001 DRAWINGS NO.	
1:100 on A2 SCALE	Existing DESCRIPTION	
A.V DRAWN	July 2017 DATE	
T. 020 7487 3222 F. 020 7487 3555 BASEINTERIORS		
BASE		
15 BERKELEY MEWS LONDON W1H 7AX		