


KEY


Office Area  
9.7 sqm - 104 sqf

THIS DRAWING REMAINS THE PROPERTY OF BASE INTERIORS LTD. IT MAY NOT BE COPIED OR REPRODUCED WITHOUT EXPRESS WRITTEN CONSENT. FIGURED DIMENSIONS SHOULD BE USED WHERE GIVEN.

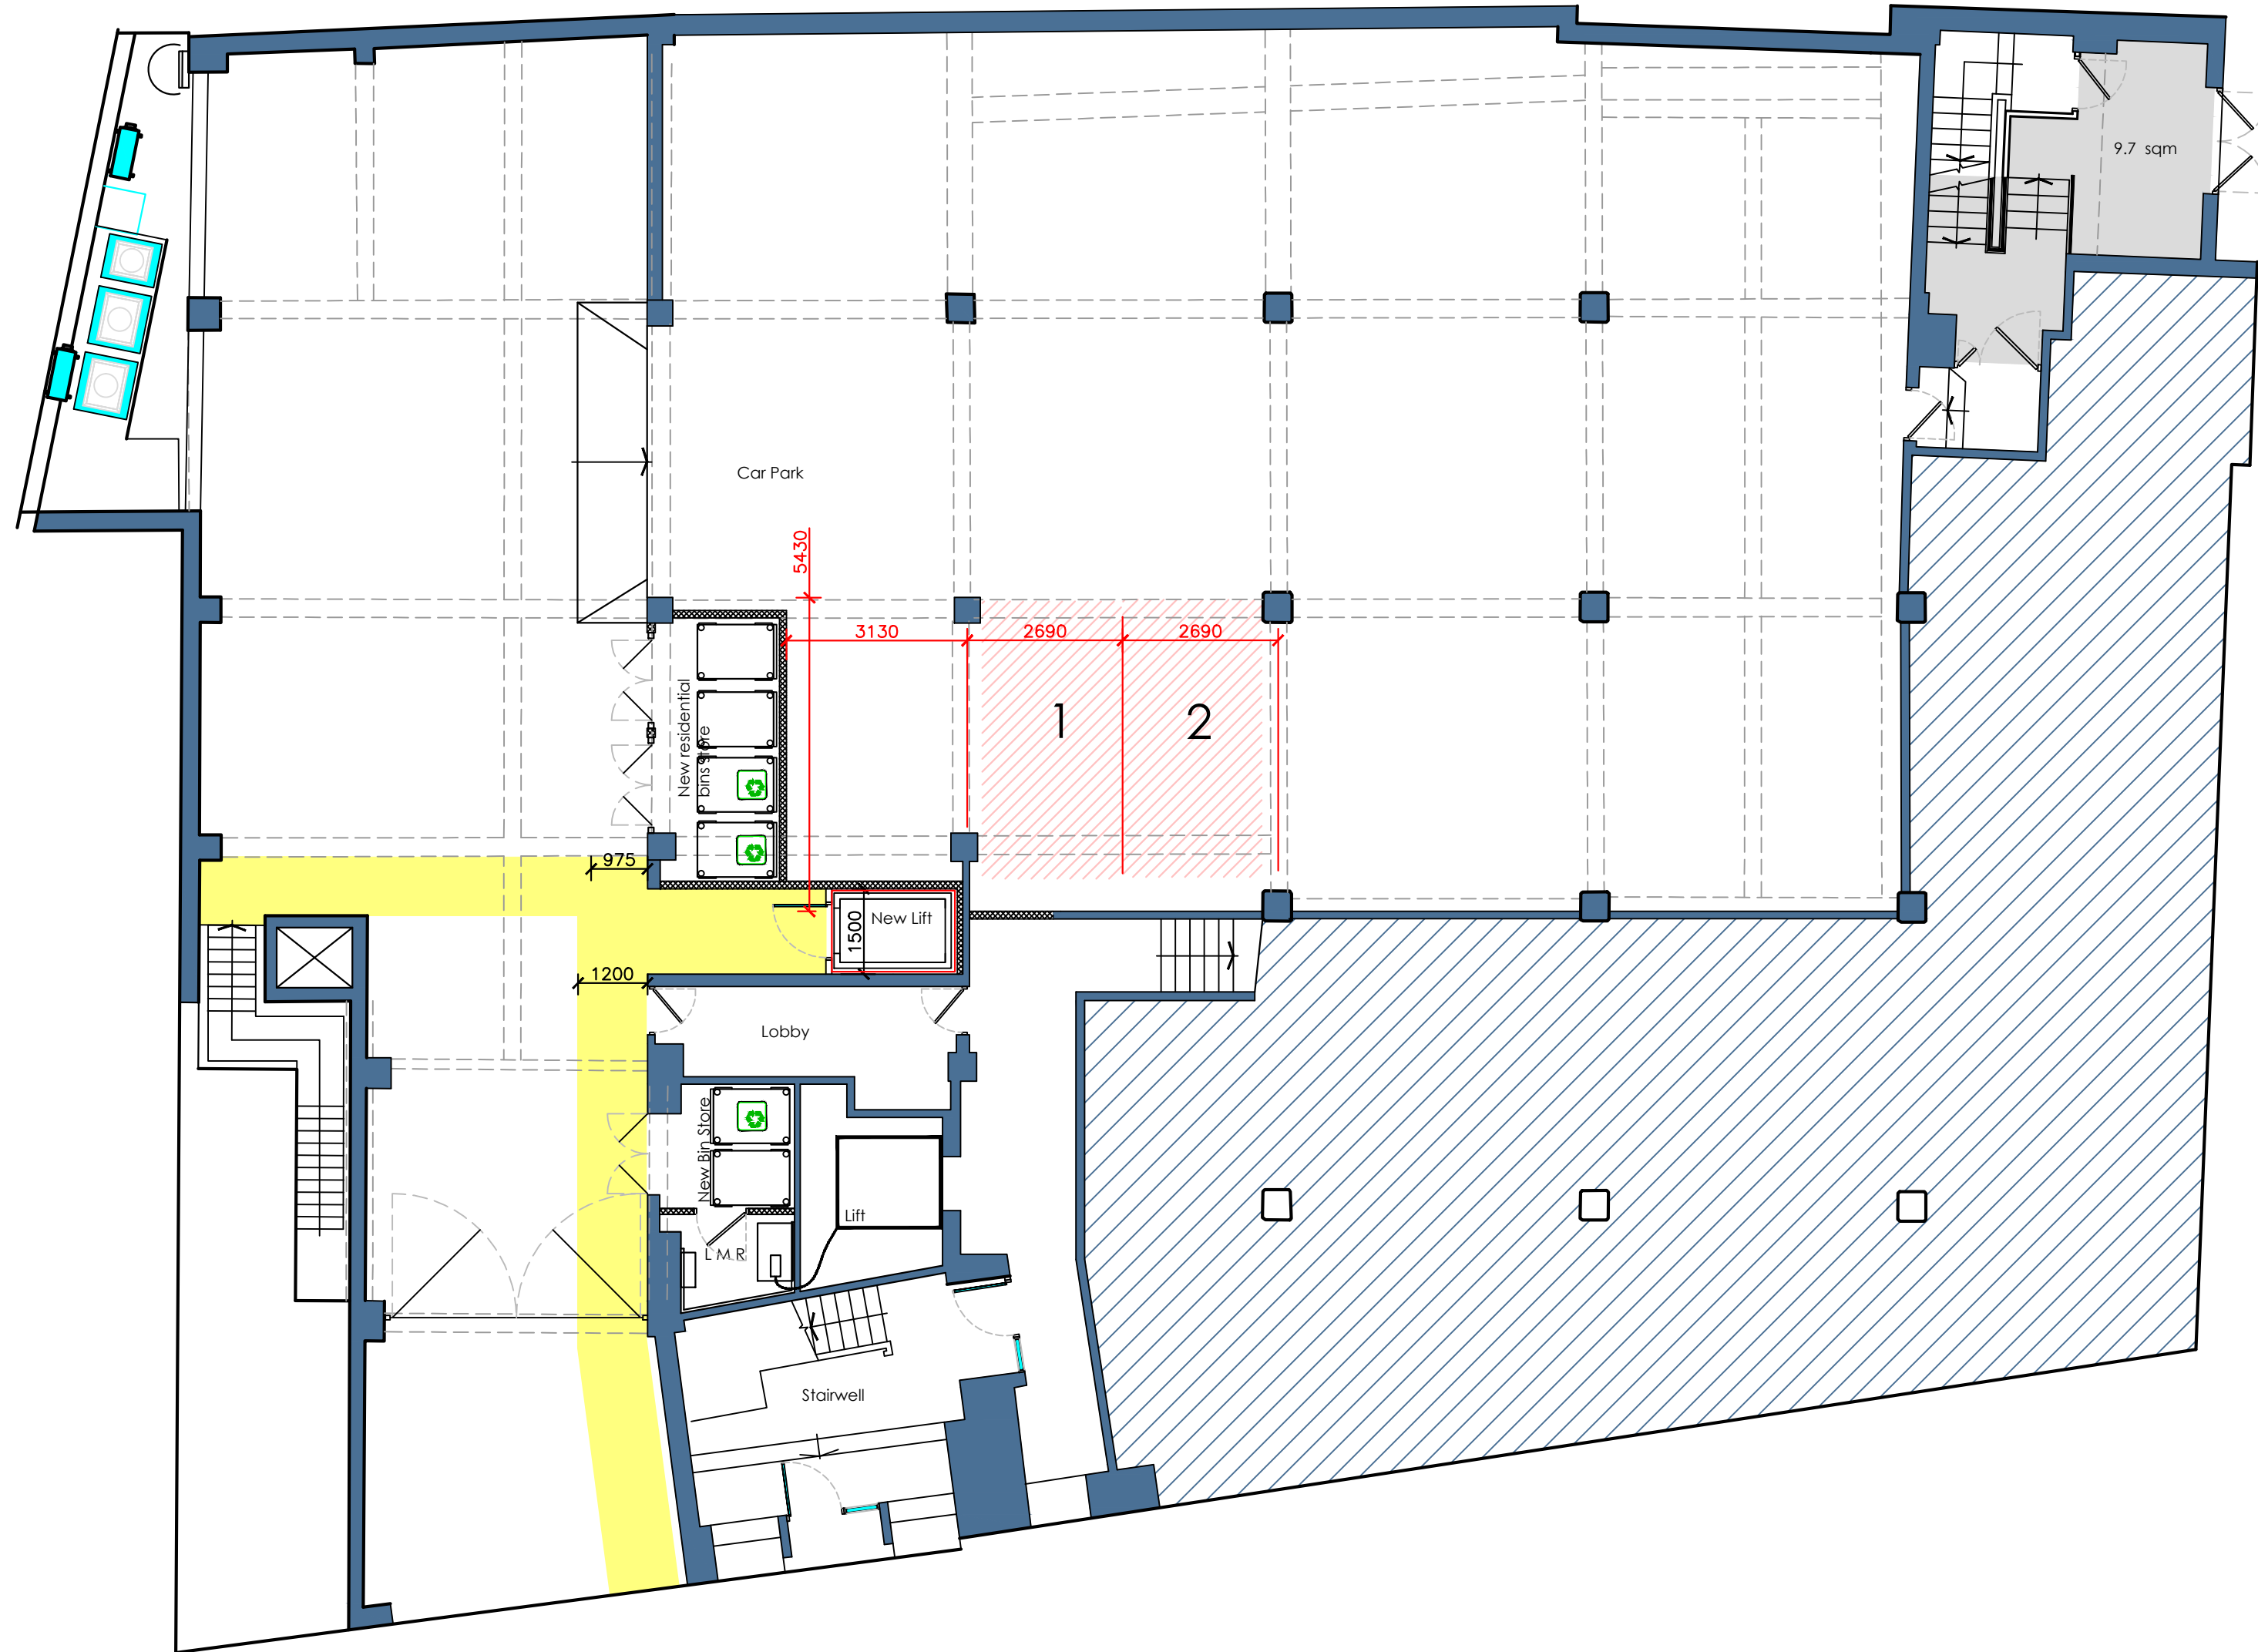

# GROUND FLOOR PROPOSED LAYOUT

FOR PLANNING

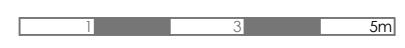

REV	DESCRIPTION	DATE
Estates & Agency		
CLIENT		
Da Vinci House 44 Saffron Hill London EC1N 8FH		
SITE ADDRESS		
Ground Floor		
DRAWING TITLE		
EAA 349	G 001	
PROJECT NO.	DRAWING NO.	
1:100 on A2	Proposed	
SCALE	DESCRIPTION	
A.V	July 2017	
DRAWN	DATE	
T. 020 7487 3222 F. 020 7487 3555 BASEINTERIORS		
<b>BASE</b>		
15 BERKELEY MEWS LONDON W1H 7AX		