

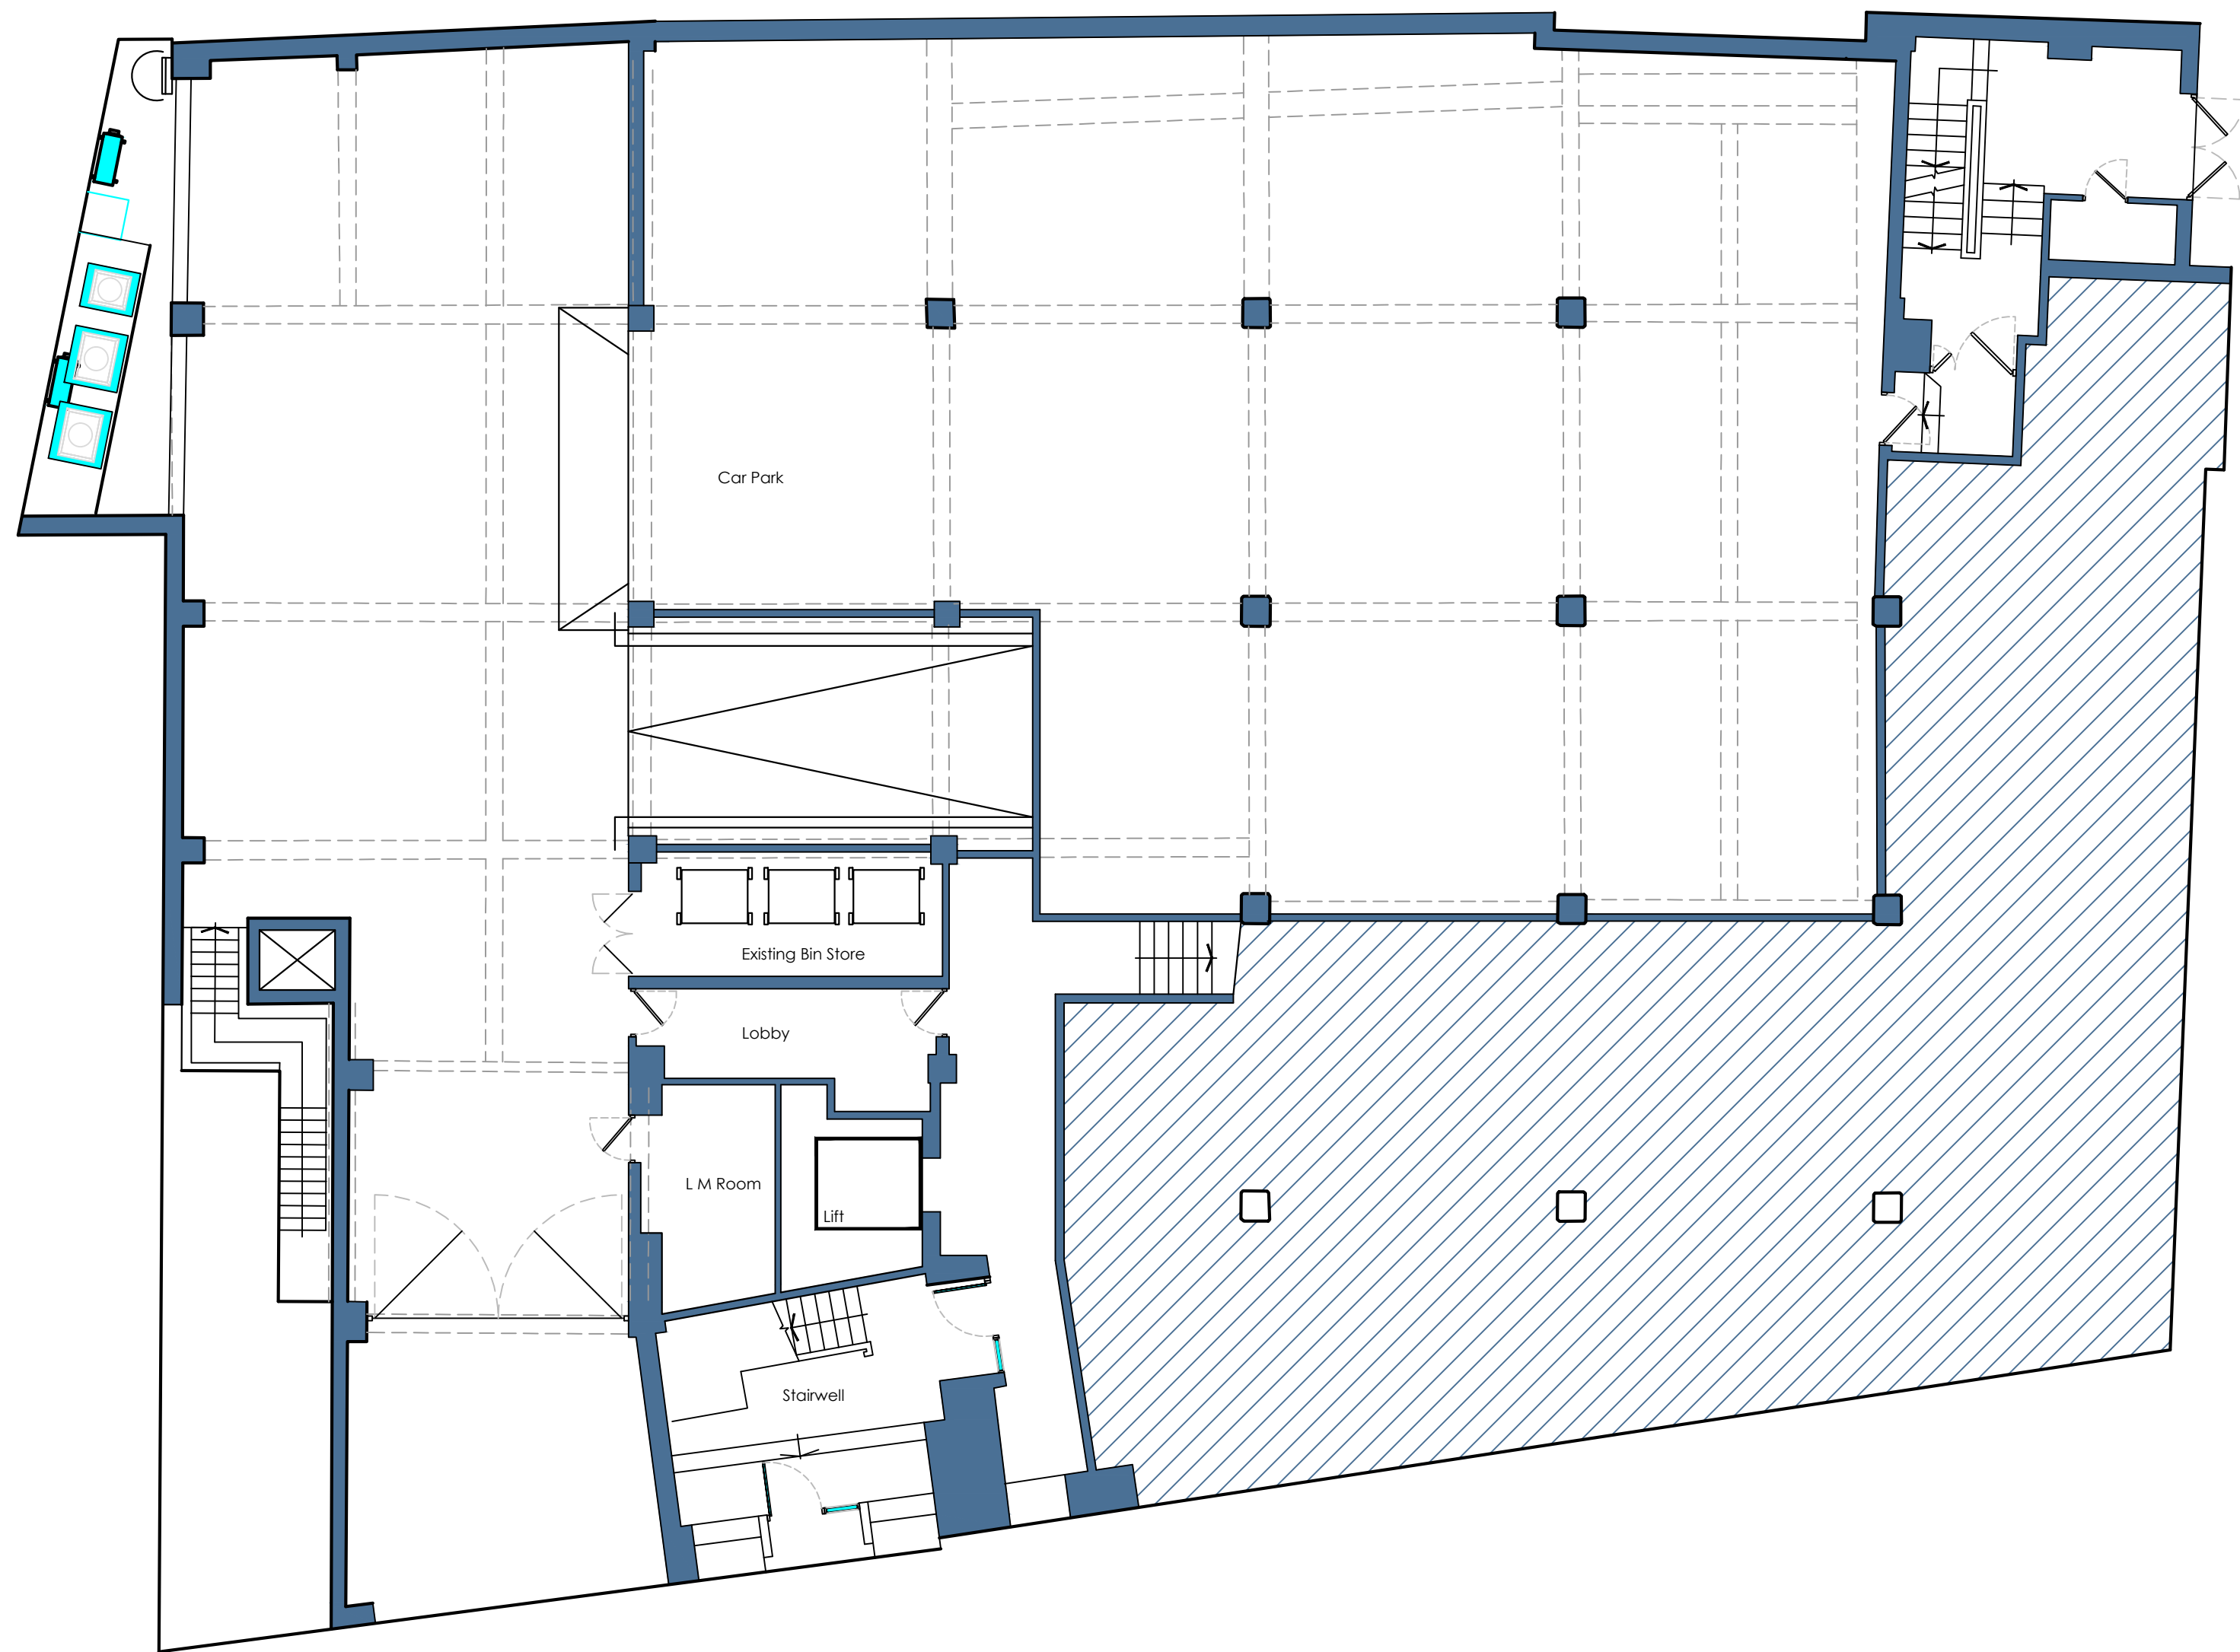


THIS DRAWING REMAINS THE  
PROPERTY OF BASE INTERIORS LTD. IT  
MAY NOT BE COPIED OR  
REPRODUCED WITHOUT EXPRESS  
WRITTEN CONSENT. FIGURED  
DIMENSIONS SHOULD BE USED WHERE  
GIVEN.

 

GROUND FLOOR  
EXISTING LAYOUT

FOR PLANNING

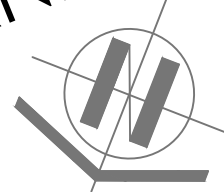

| REV                             | DESCRIPTION | DATE |
|---------------------------------|-------------|------|
| Estates & Agency                |             |      |
| CLIENT                          |             |      |
| Da Vinci House                  |             |      |
| 44 Saffron Hill                 |             |      |
| London EC1N 8FH                 |             |      |
| SITE ADDRESS                    |             |      |
| Lower Ground Floor              |             |      |
| DRAWING TITLE                   |             |      |
| EAA 349                         | Ex-G 001    |      |
| PROJECT NO.                     | DRAWING NO. |      |
| 1:100 on A2                     | Existing    |      |
| SCALE                           | DESCRIPTION |      |
| A.V                             | July 2017   |      |
| DRAWN                           | DATE        |      |
| T. 020 7487 3222                |             |      |
| F. 020 7487 3555                |             |      |
| BASEINTERIORS                   |             |      |
| BASE                            |             |      |
| 15 BERKELEY MEWS LONDON W1H 7AX |             |      |