



**PLANNING ISSUE**

Check all dimensions on site. Do not scale off drawings without prior consultation. Any discrepancies to be reported to architects before execution of relevant works. This drawing has been produced for the London Borough of Camden for the works at Torriano Primary School and for that project alone and is not intended for use by any other person or for any other purpose. Drawings remain copyright of Hayhurst and Co. and may not be reproduced without written consent or licence.

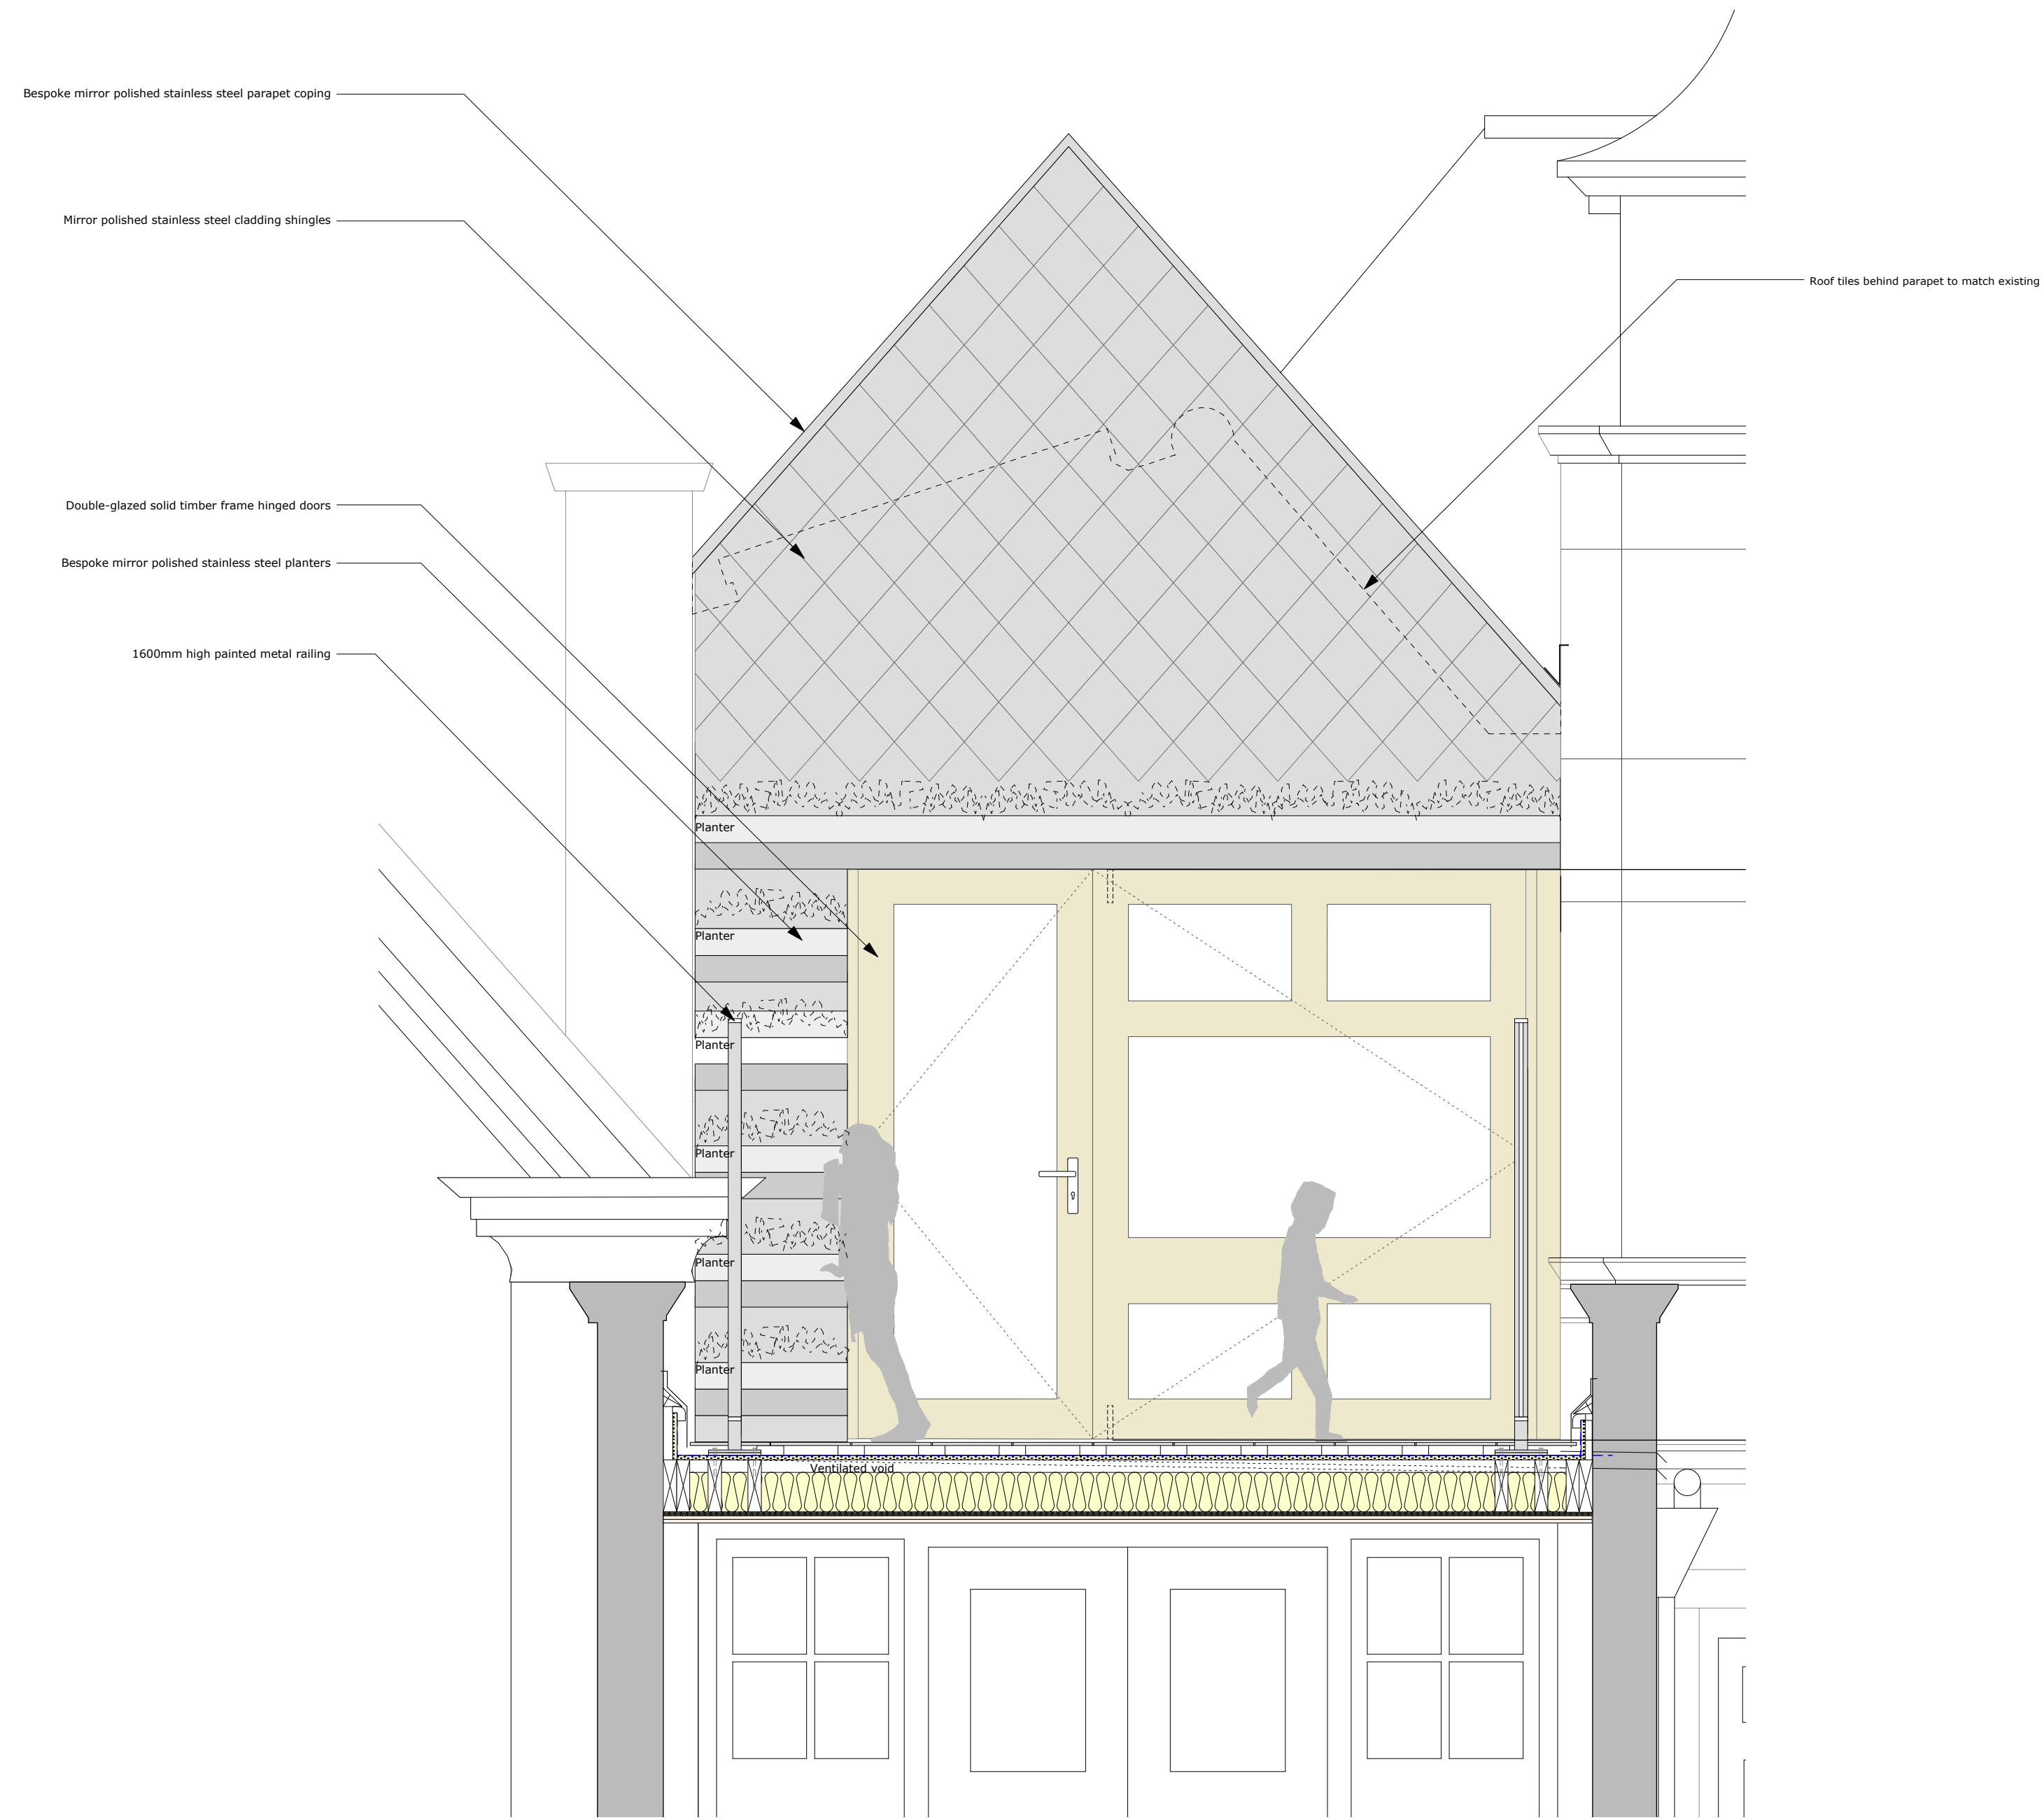

Rooftop Extension Elevation 1:20

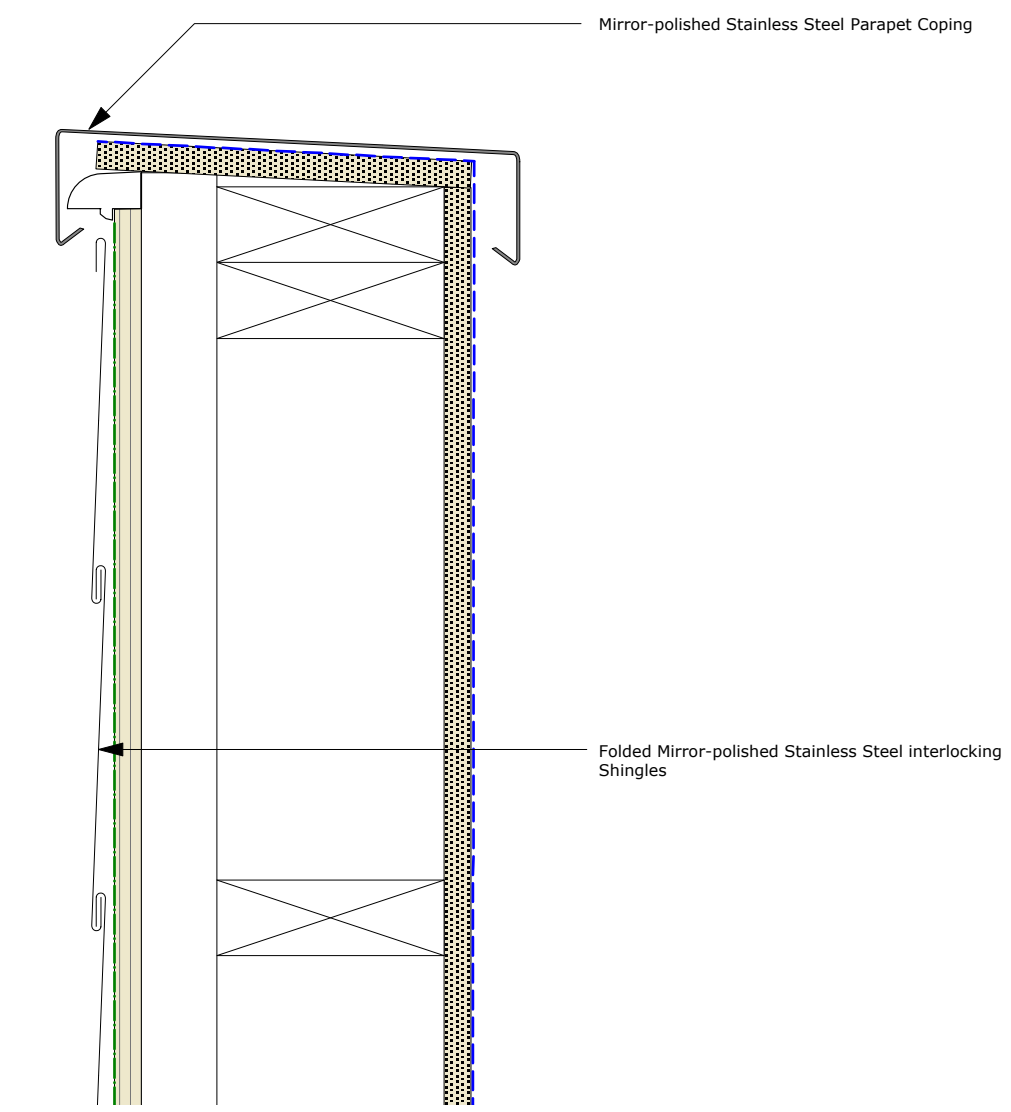

Section Detail Through Parapet 1:5



Mirror-polished Stainless Steel Finish Sample

Issue/Revision	Date	Rev
<b>Project:</b> Extension and renovation STEM Classrooms Torriano Primary School		
Hayhurst and Co. 28 Fournier Street, London, E1 6QE T: (020) 7247 7028 F: (020) 7247 7029 E: mail@hayhurstand.co.uk www.hayhurstand.co.uk		
<b>Subject:</b> Proposed STEAM Lab Extension External Elevation		
<b>Scale:</b> See Drawings	<b>Date:</b> 07.08.2017	
<b>Original Size:</b> A1		
<b>Drawing No.:</b> 204 A206 P		