


H.M. LAND REGISTRY		TITLE NUMBER		
		LN 66142		
ORDNANCE SURVEY PLAN REFERENCE	COUNTY	SHEET	NATIONAL GRID	SECTION
	GREATER LONDON		TQ 2984	Q
Scale: 1/1250			© Crown copyright 1971	

BOROUGH OF CAMDEN

Old Reference LN VII 13 B

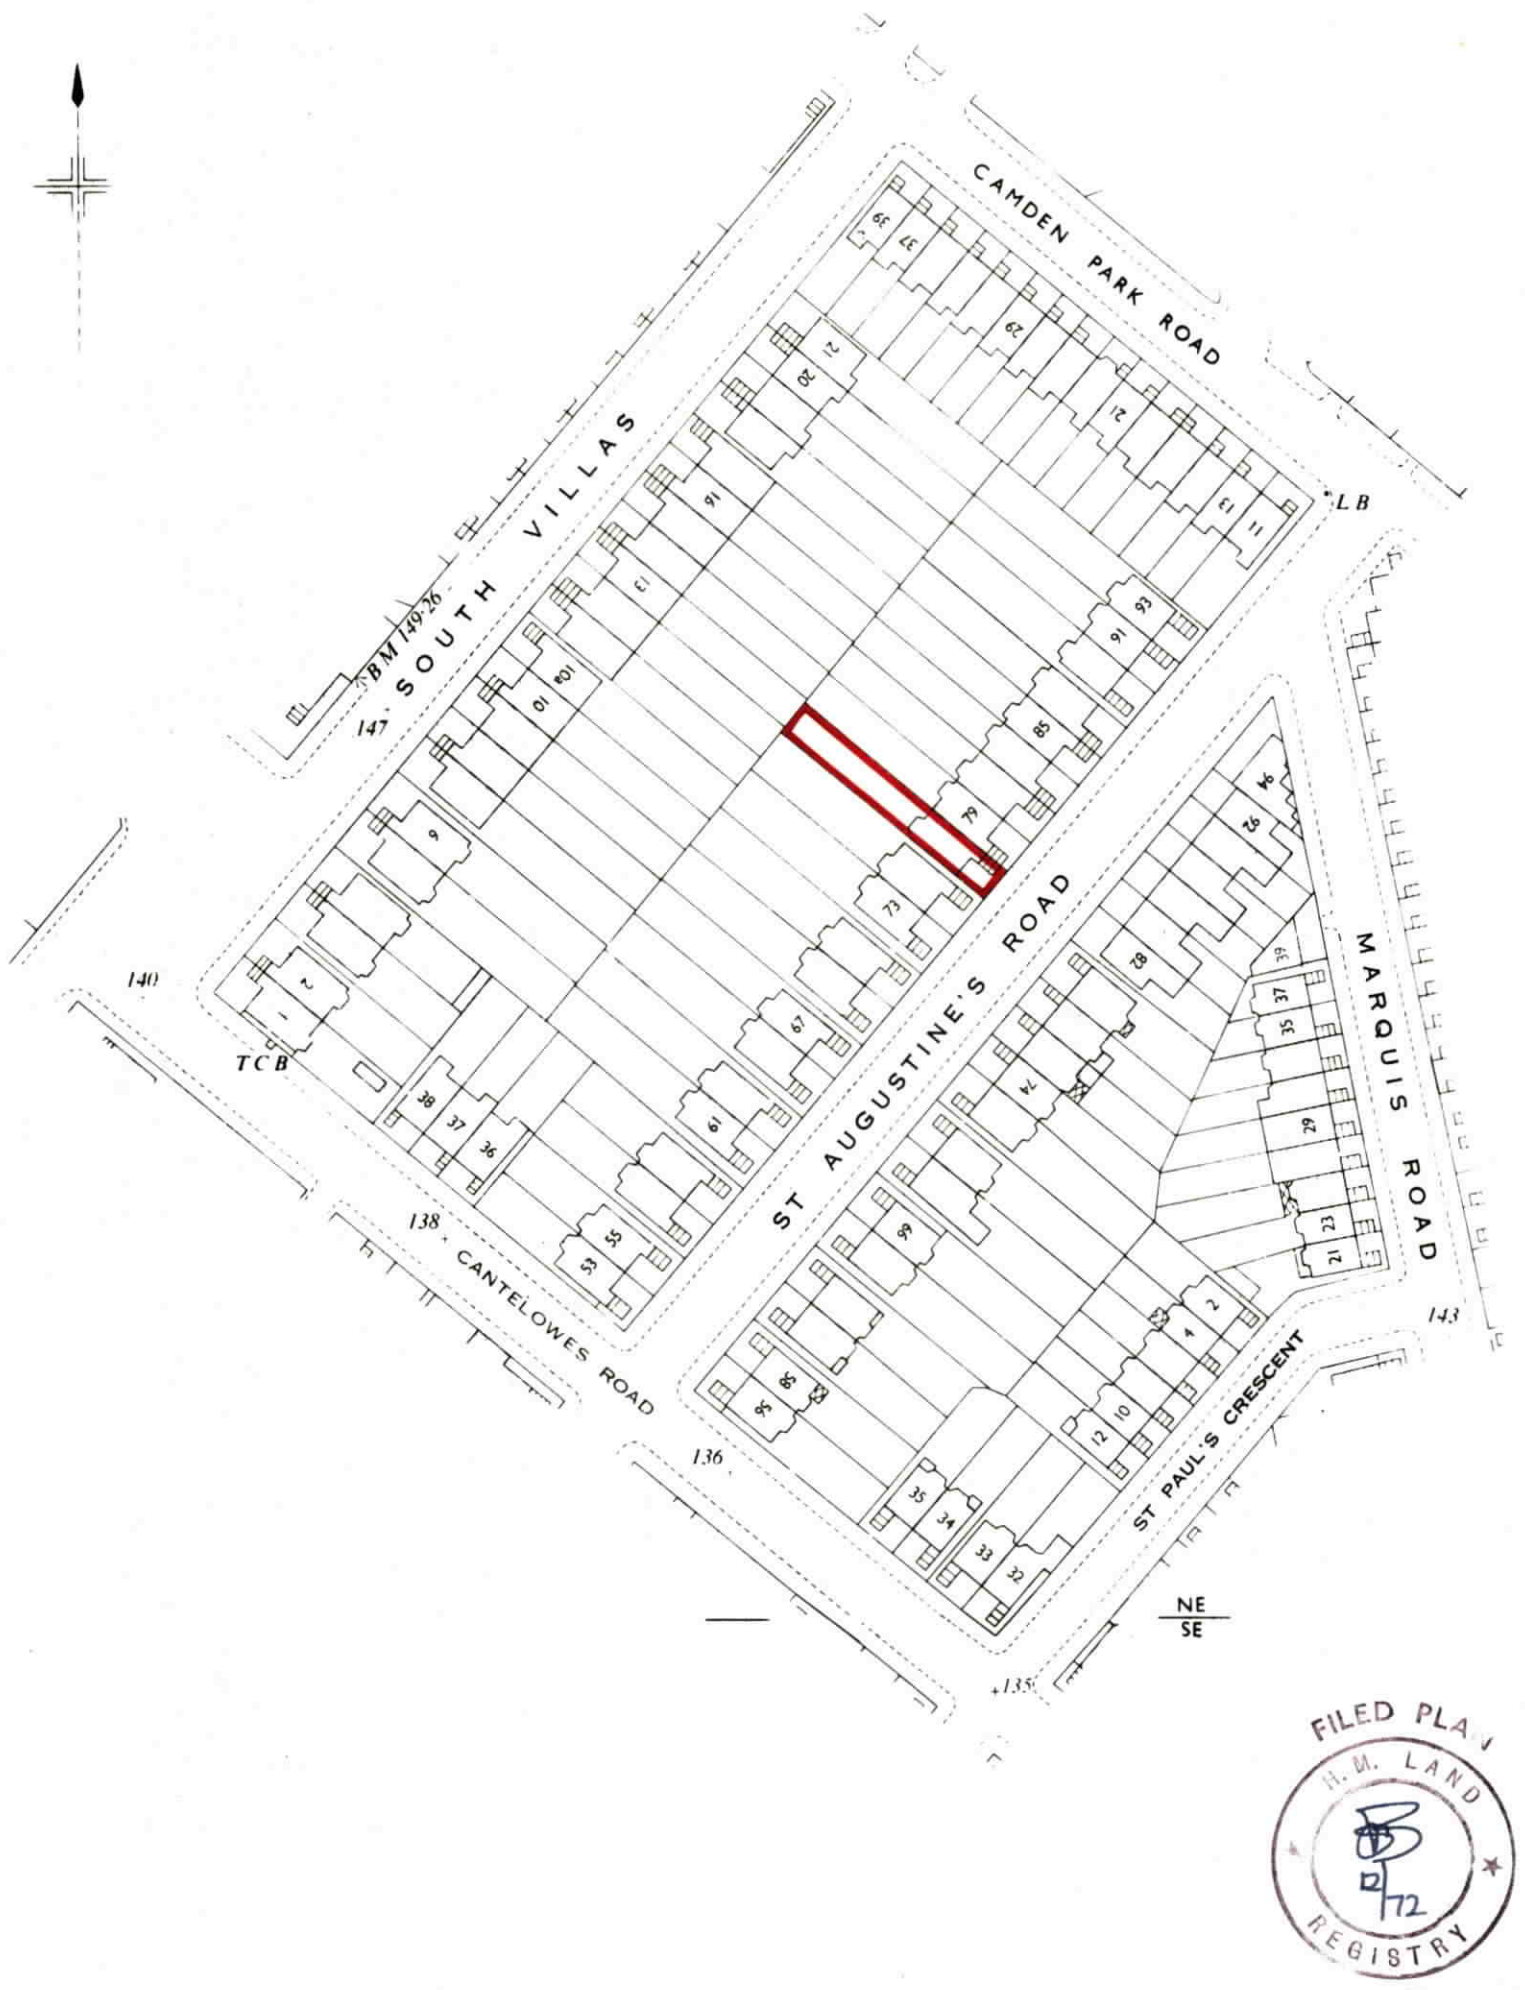

This is a print of the view of the title plan obtained from HM Land Registry showing the state of the title plan on 14 August 2017 at 13:57:07. This title plan shows the general position, not the exact line, of the boundaries. It may be subject to distortions in scale. Measurements scaled from this plan may not match measurements between the same points on the ground.

This title is dealt with by HM Land Registry, Croydon Office.

©Crown Copyright. Produced by HM Land Registry. Reproduction in whole or in part is prohibited without the prior written permission of Ordnance Survey. Licence Number 100026316.