







CLIENT	AA & DB		
PROJECT	17 CHARTERHOUSE ST.		
DRAWING	GROUND FLOOR DEMOLITION PLAN		
SCALE	1:200 @A1	STATUS	<input checked="" type="checkbox"/> PRELIMINARY
DRAWN	BM		<input type="checkbox"/> TENDER
CHECKED	NA		<input type="checkbox"/> CONSTRUCTION
			<input type="checkbox"/> AS BUILT
DRAWING NO.	P17-059	A-06-00	P01
proj.	zone	series	floor type
MCM Architecture Limited 71 Hopton Street London SE1 9LR T 020 7962 0960 www.mcm-uk.com			

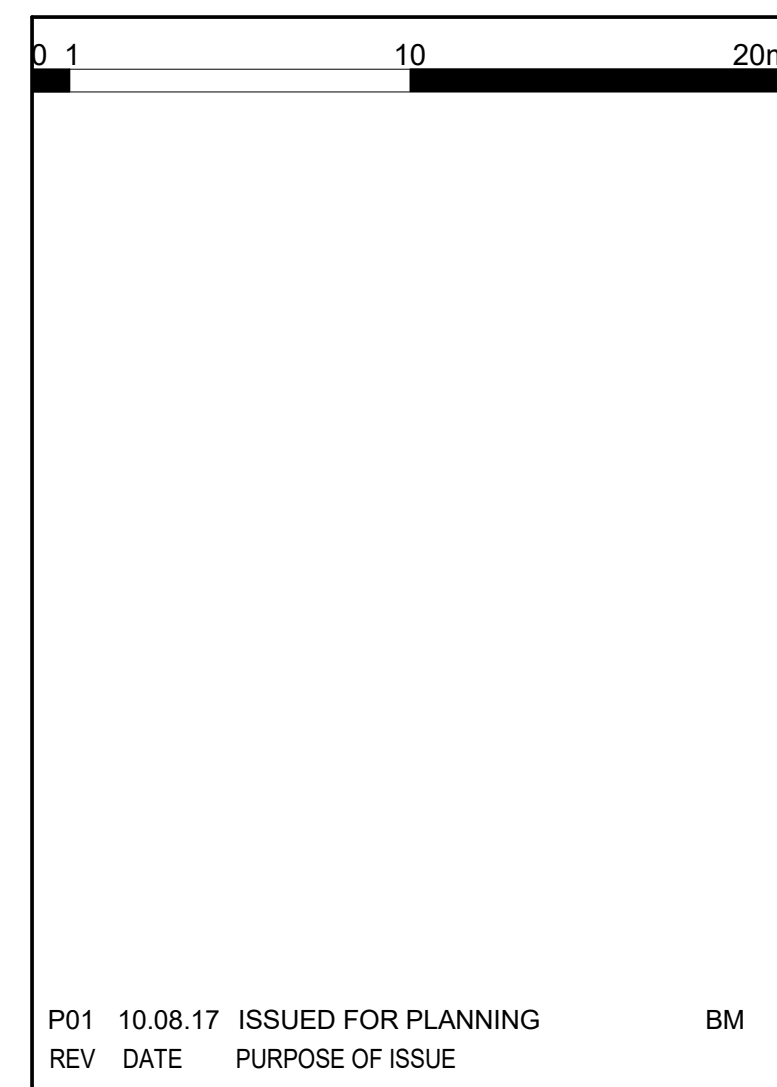

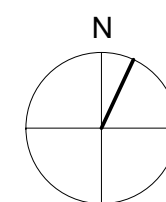




CLIENT	AA & DB		
PROJECT	17 CHARTERHOUSE ST.		
DRAWING	FIRST FLOOR DEMOLITION PLAN		
SCALE	1:200 @A1	STATUS	
DRAWN	BM	<input checked="" type="checkbox"/> PRELIMINARY	
CHECKED	NA	<input type="checkbox"/> TENDER	
		<input type="checkbox"/> CONSTRUCTION	
		<input type="checkbox"/> AS BUILT	
DRAWING NO.	P17-059	A-06-01	P01
	proj.	zone.	series.
		floor type.	no.
			rev.
MCM Architecture Limited 71 Hopton Street London SE1 9LR			
T 020 7962 0960 www.mcm-uk.com			

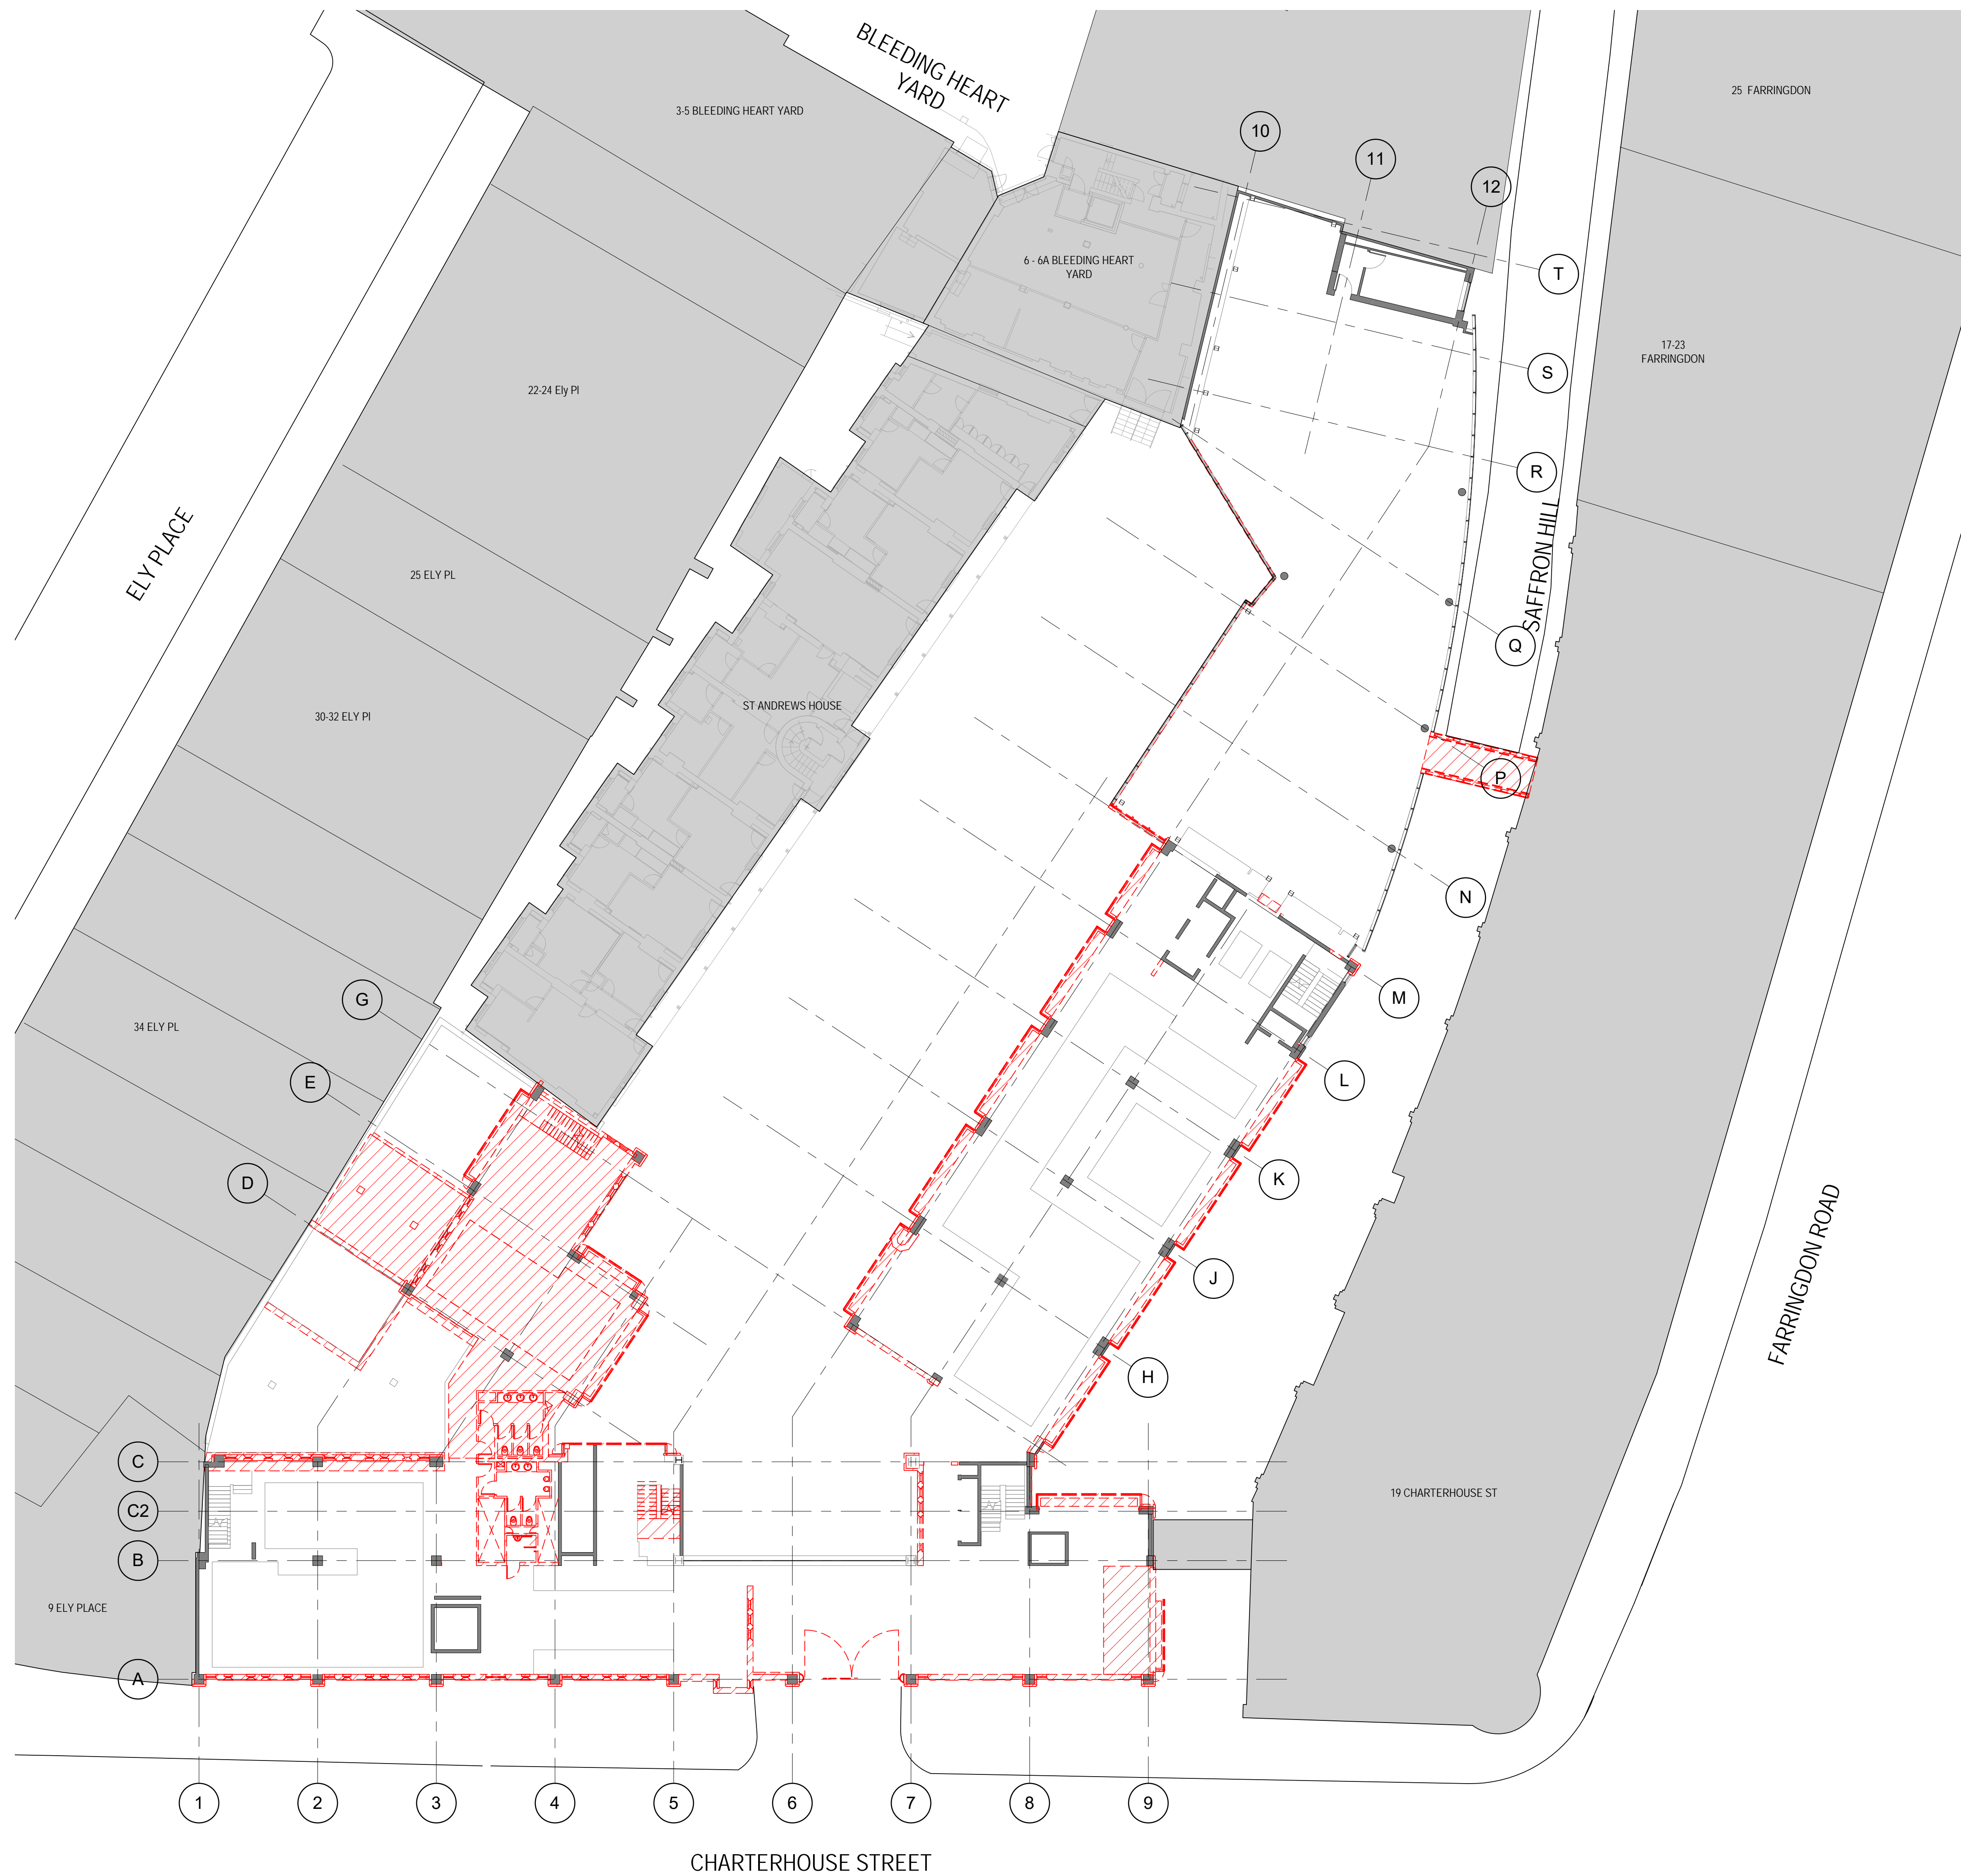

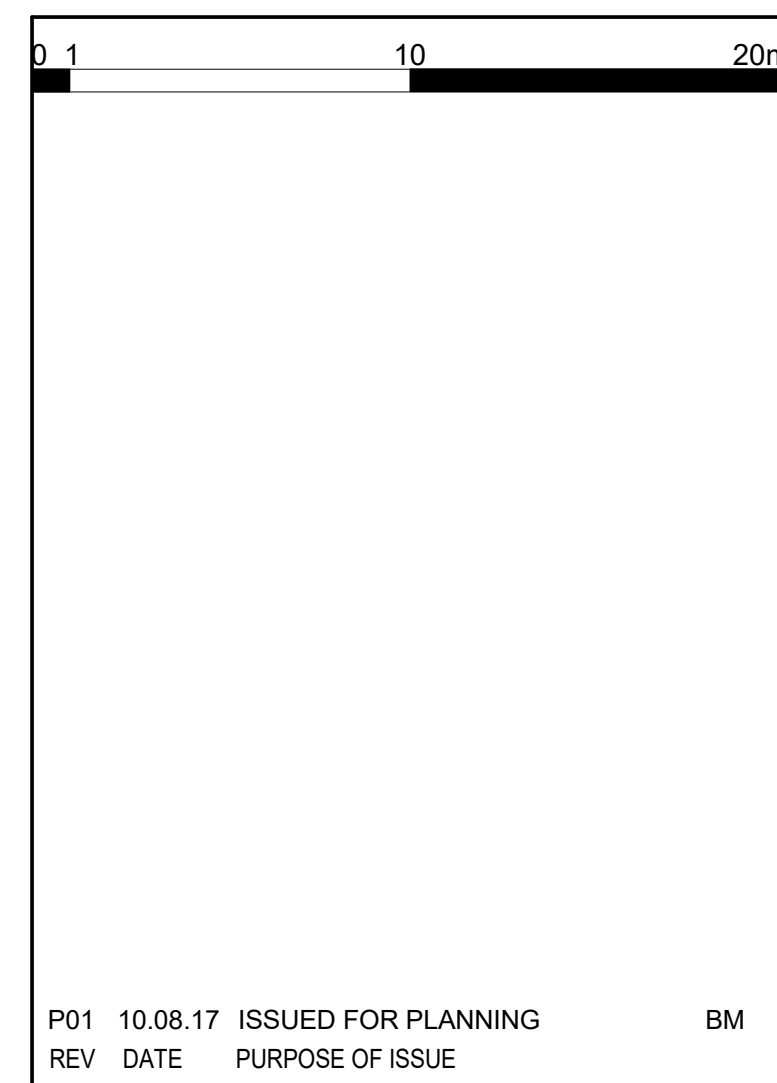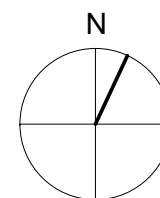
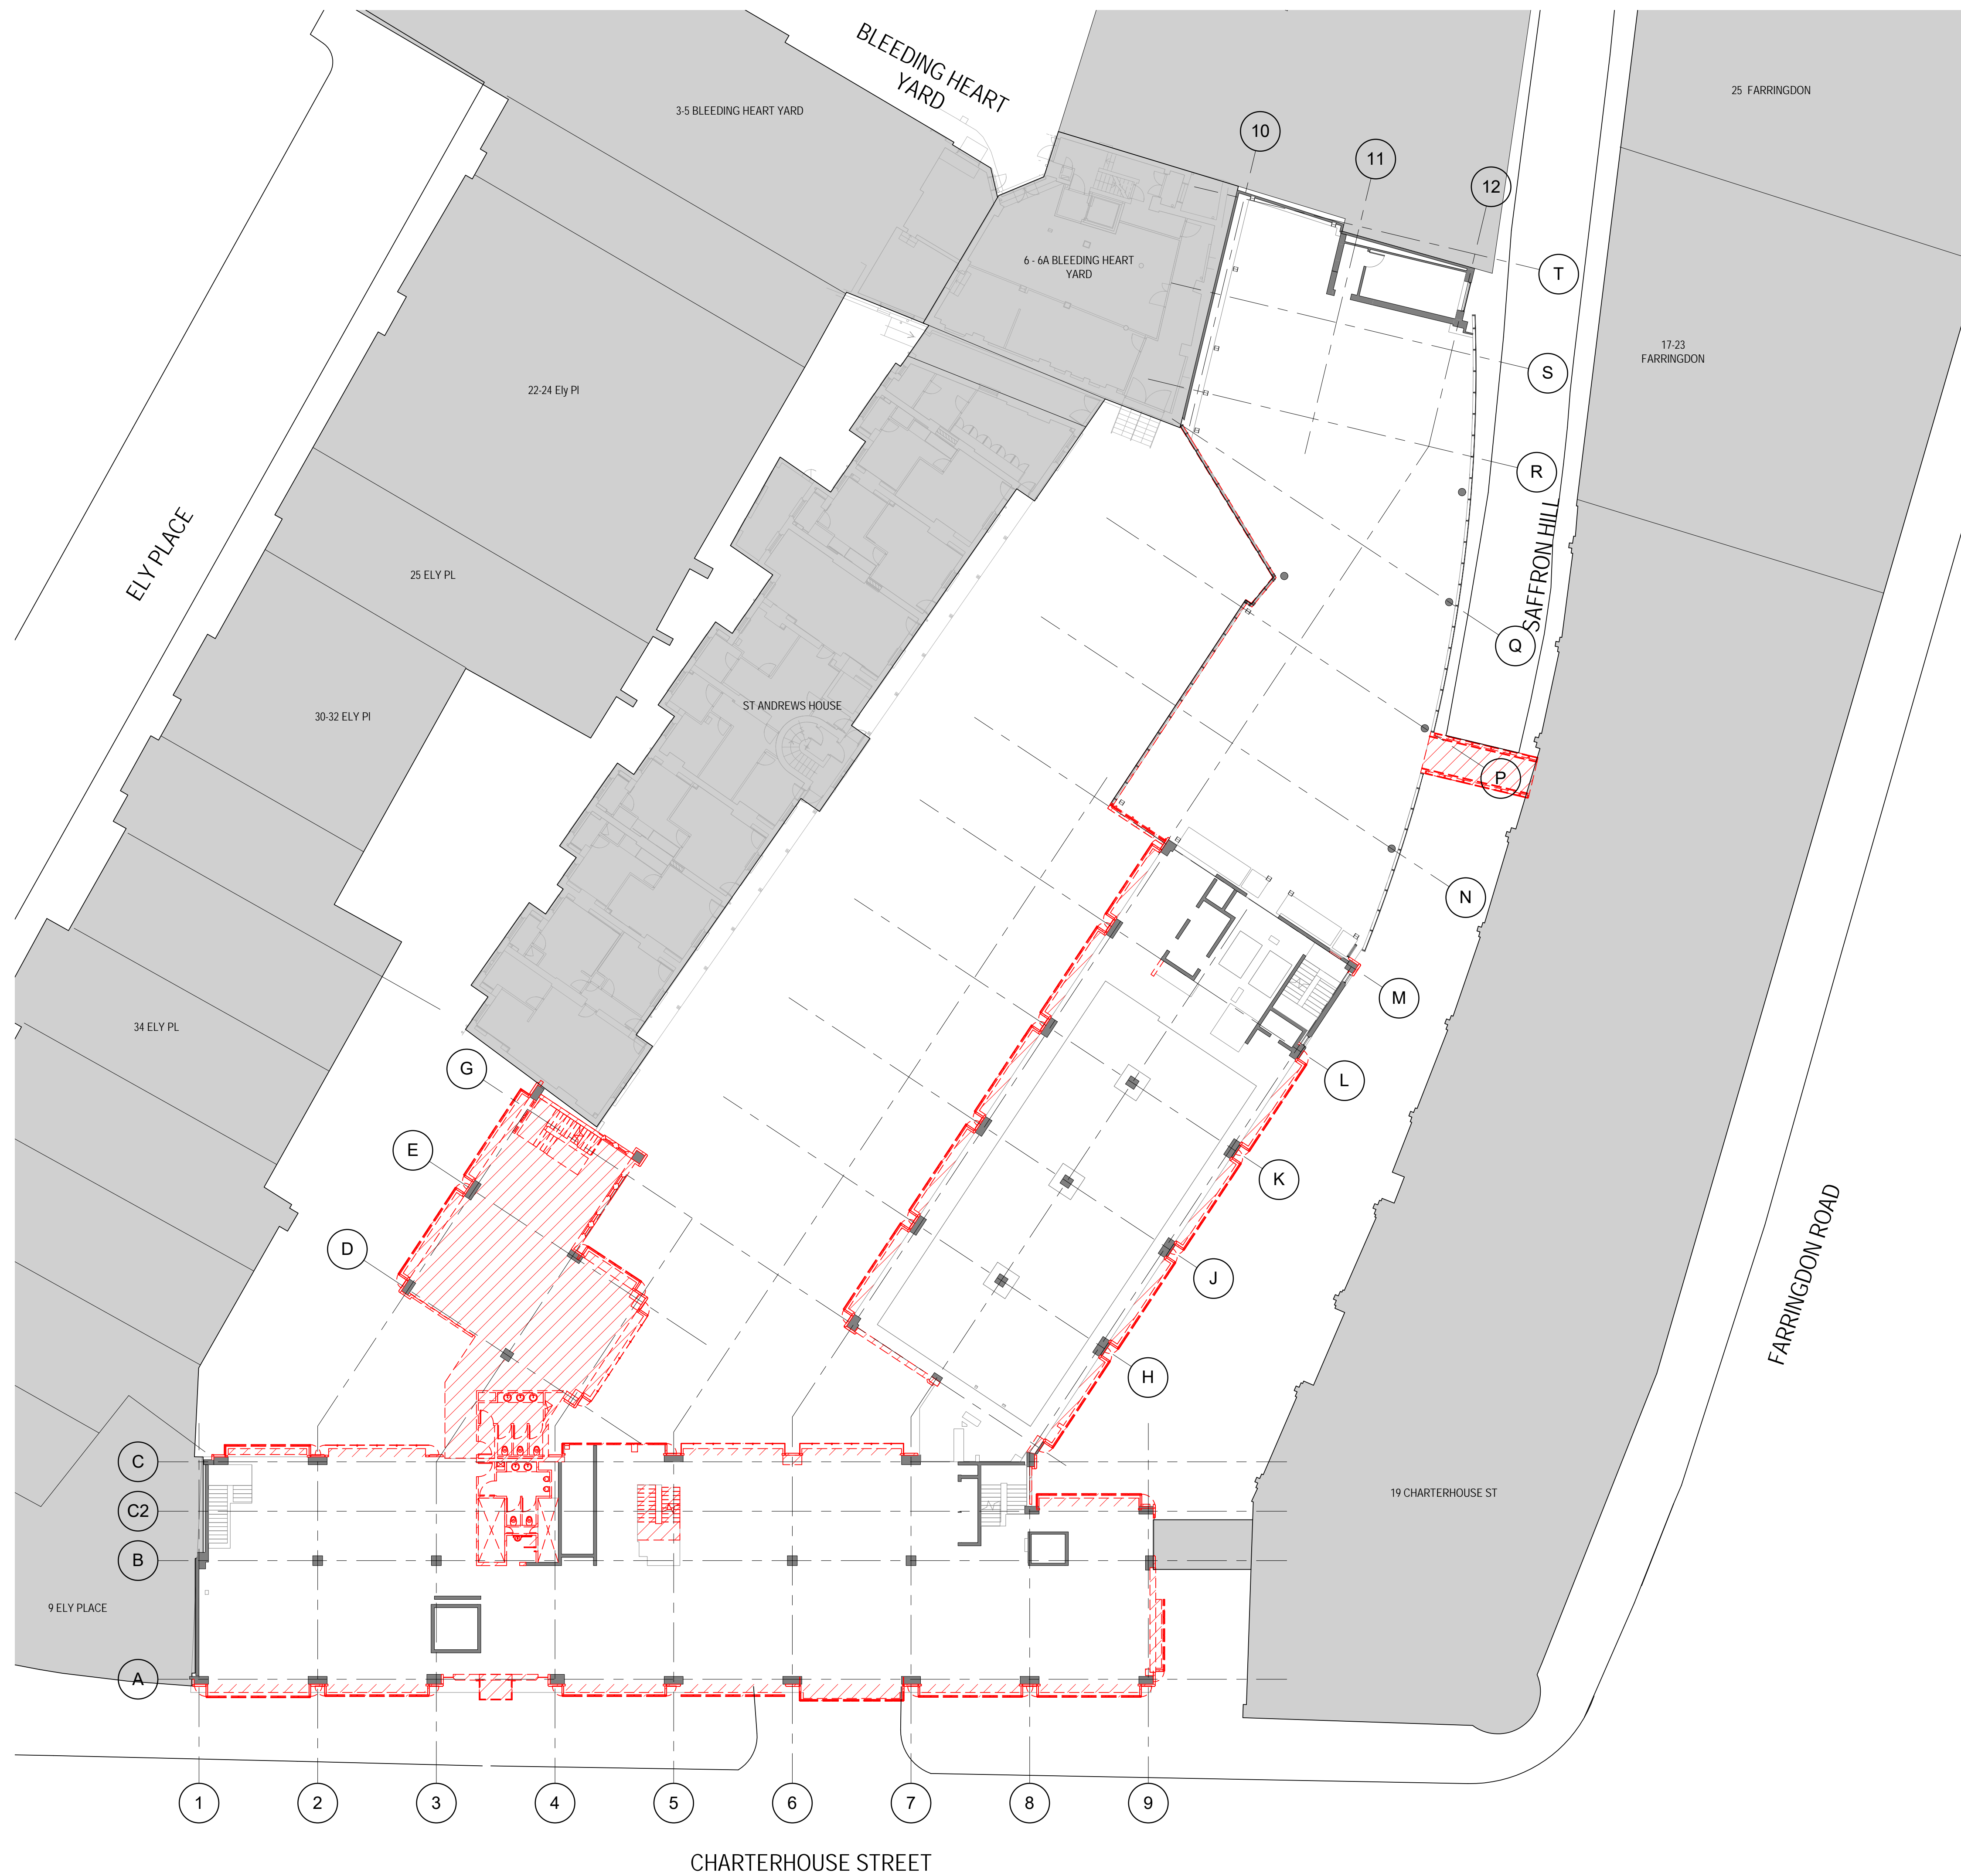


CLIENT	AA & DB		
PROJECT	17 CHARTERHOUSE ST.		
DRAWING	SECOND FLOOR DEMOLITION PLAN		
SCALE	1:200 @A1	STATUS	
DRAWN	BM	<input type="checkbox"/> PRELIMINARY	
CHECKED	NA	<input type="checkbox"/> TENDER	
		<input type="checkbox"/> CONSTRUCTION	
		<input type="checkbox"/> AS BUILT	
DRAWING NO.	P17-059	A-06-02	P01
proj.	zone	series	floor type no. rev.
<b>MCM</b>			
MCM Architecture Limited 71 Hopton Street London SE1 9LR			
T 020 7902 0900 www.mcm-uk.com			



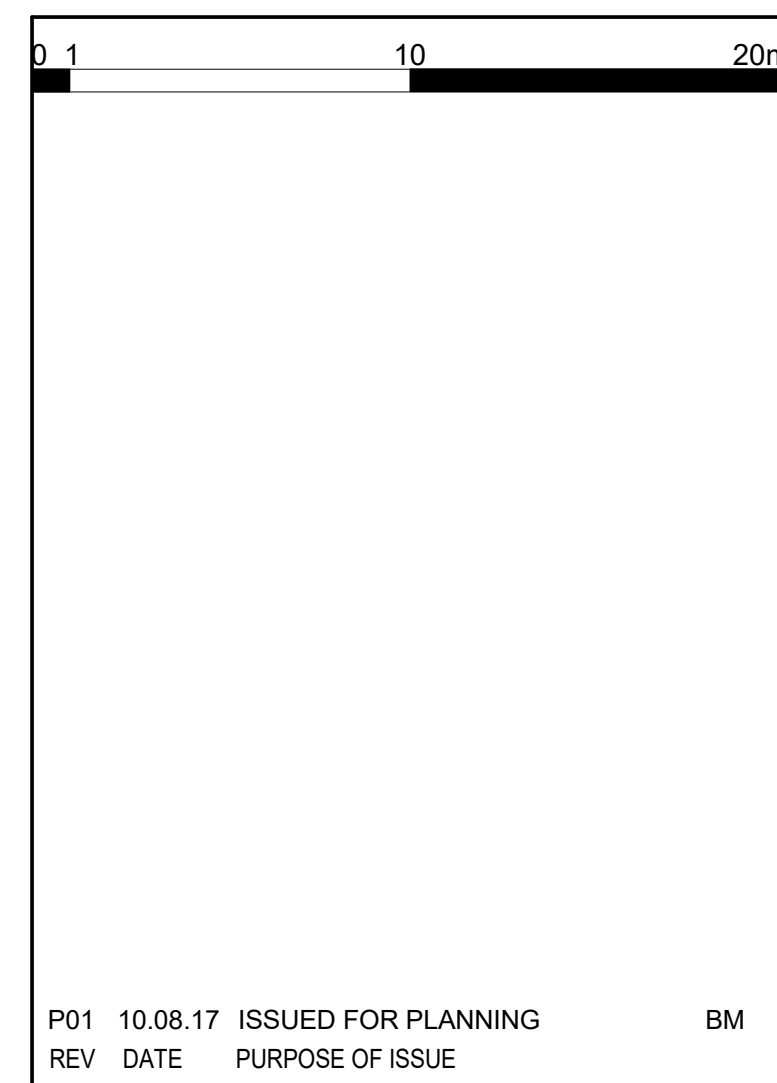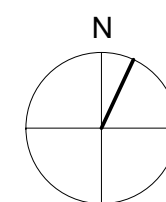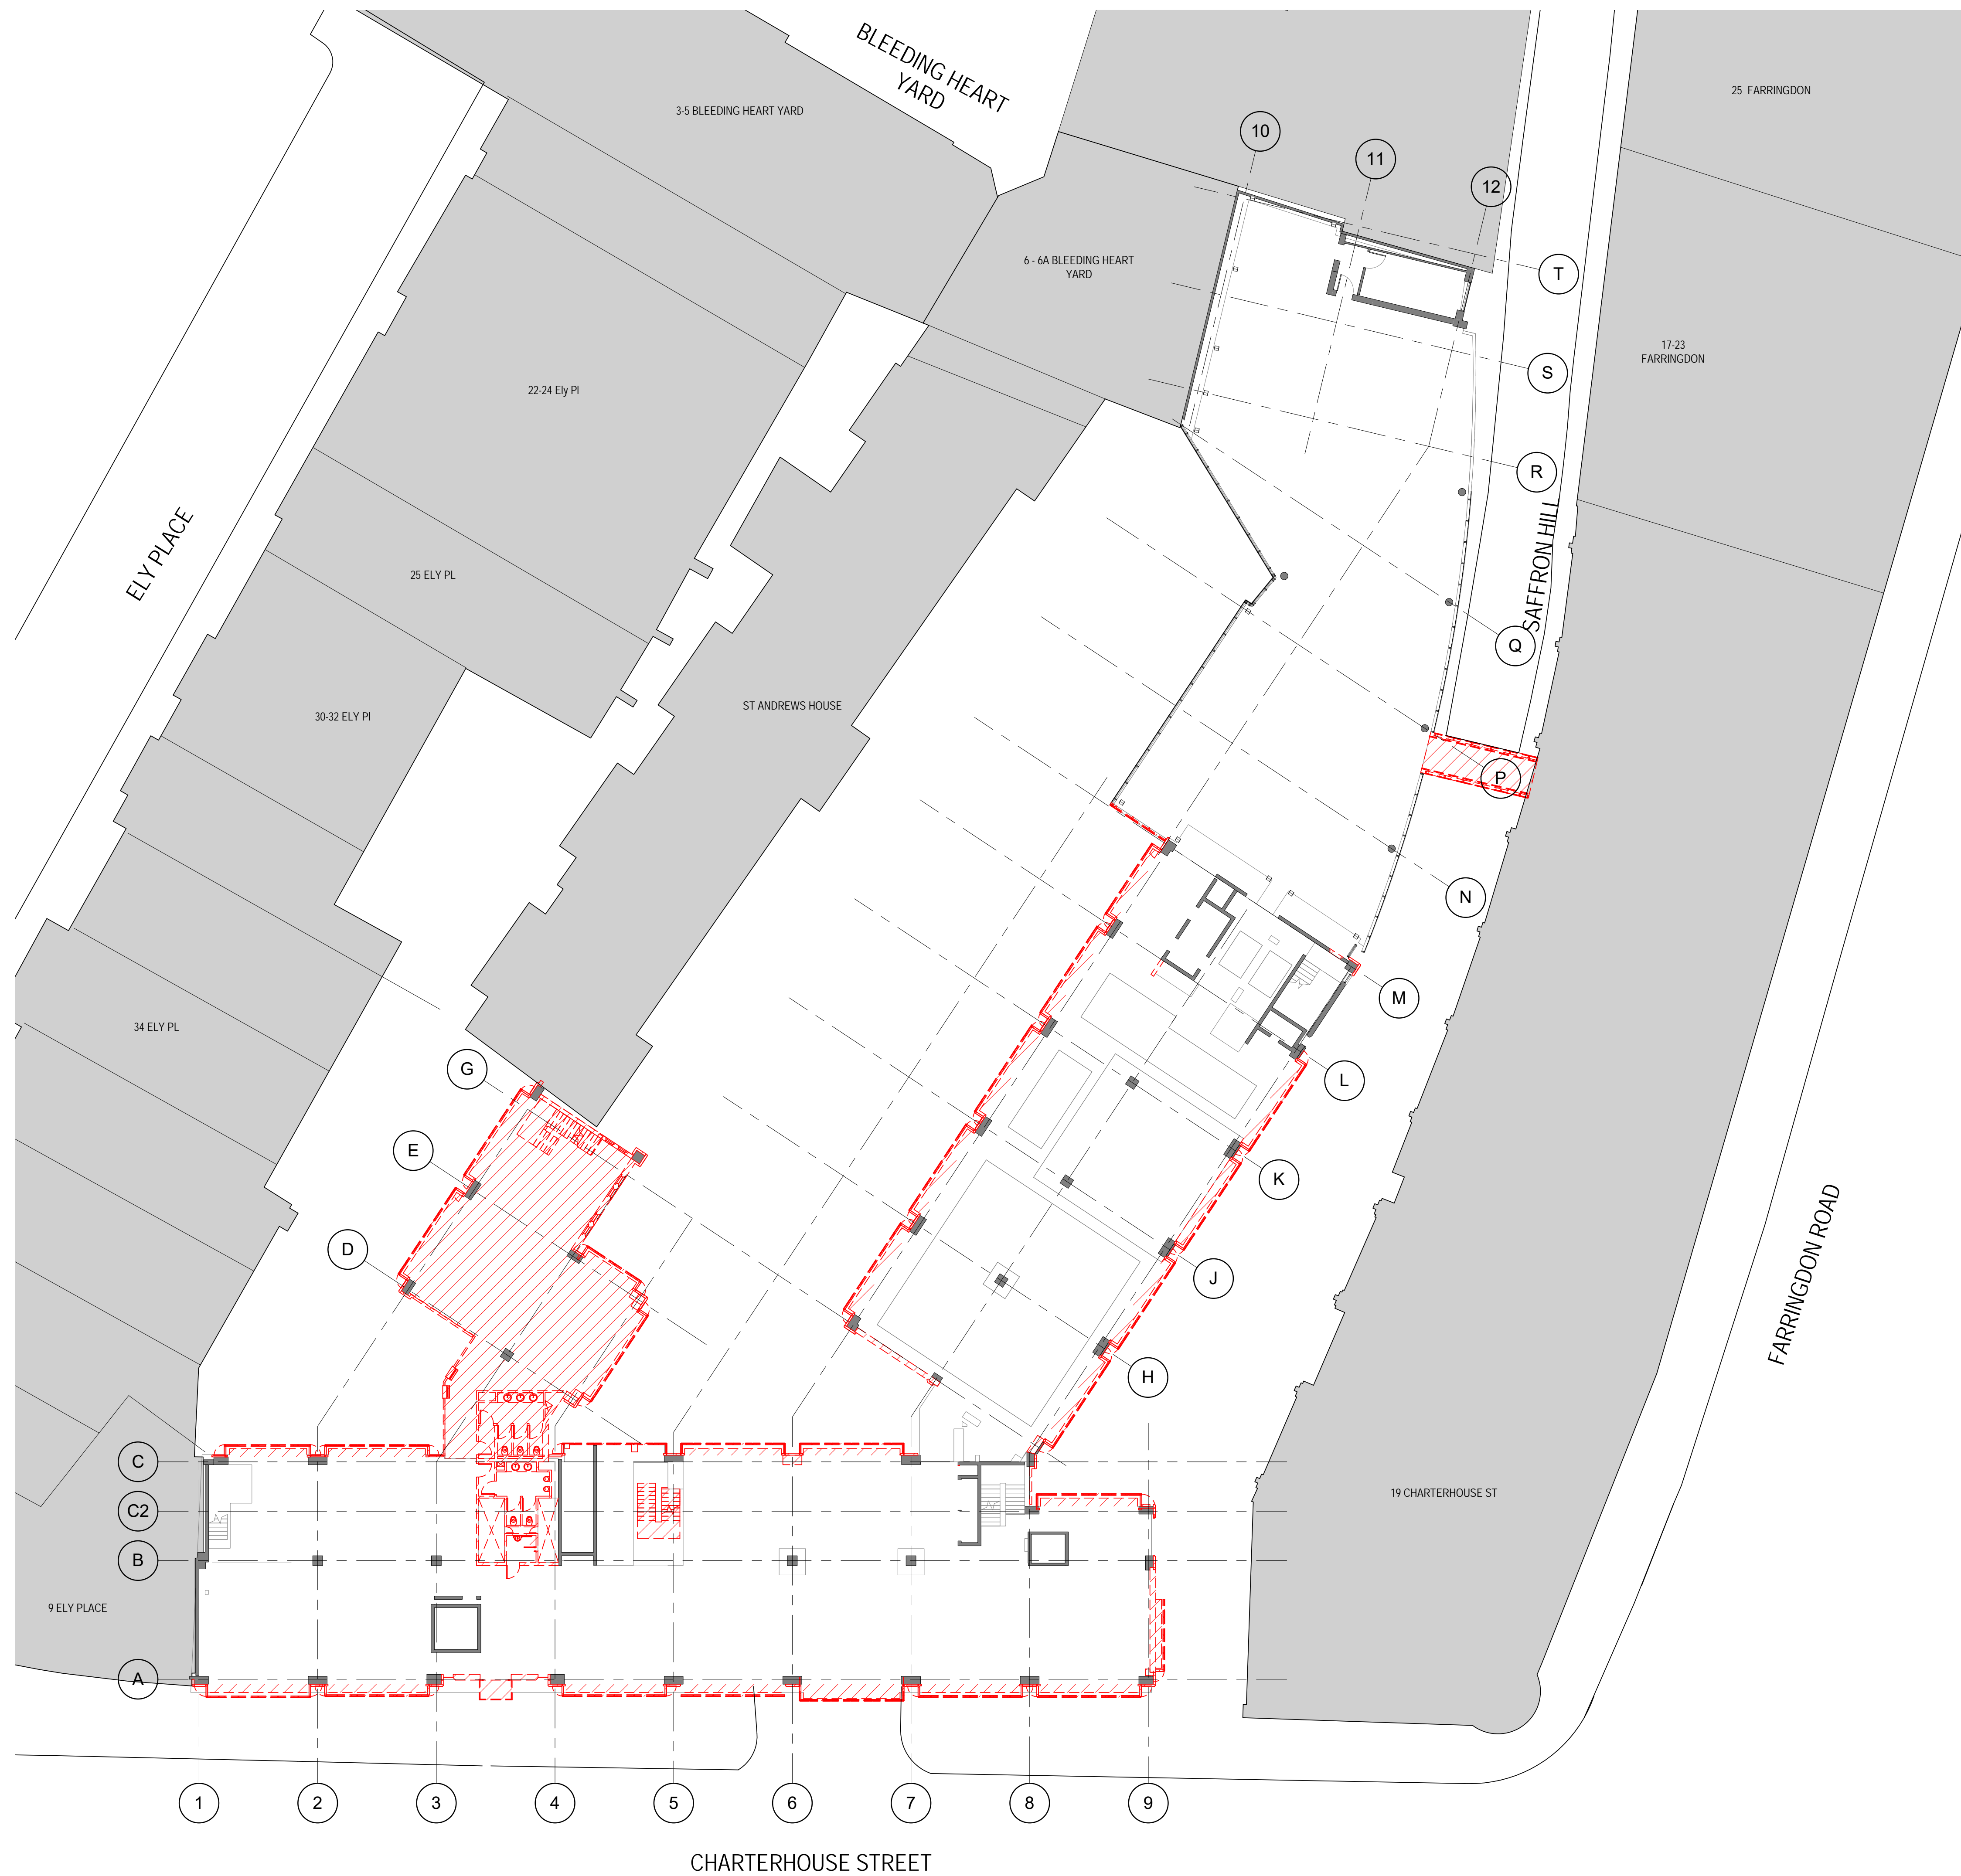


CLIENT	AA & DB		
PROJECT	17 CHARTERHOUSE ST.		
DRAWING	THIRD FLOOR DEMOLITION PLAN		
SCALE	1:200 @A1	STATUS	<input checked="" type="checkbox"/> PRELIMINARY
DRAWN	BM		<input type="checkbox"/> TENDER
CHECKED	NA		<input type="checkbox"/> CONSTRUCTION
			<input type="checkbox"/> AS BUILT
DRAWING NO.	P17-059	A-06-03	P01
<b>MCM</b>			
MCM Architecture Limited 71 Hopton Street London SE1 9LR T 020 7962 0960 www.mcm-uk.com			

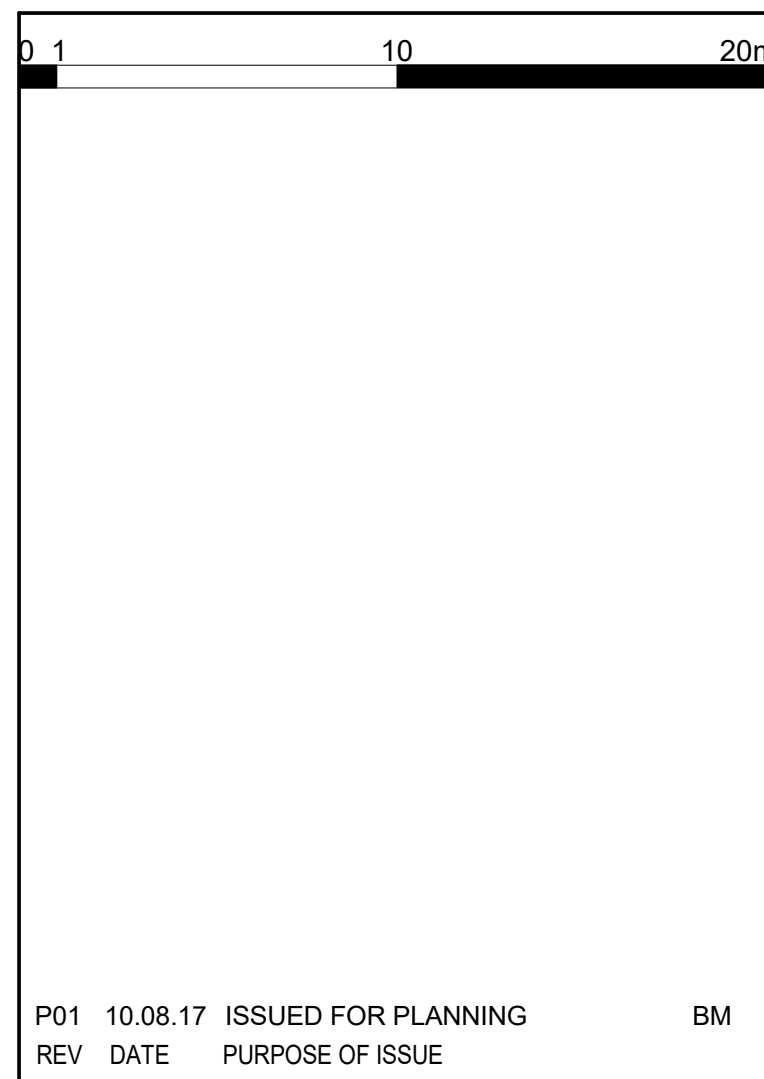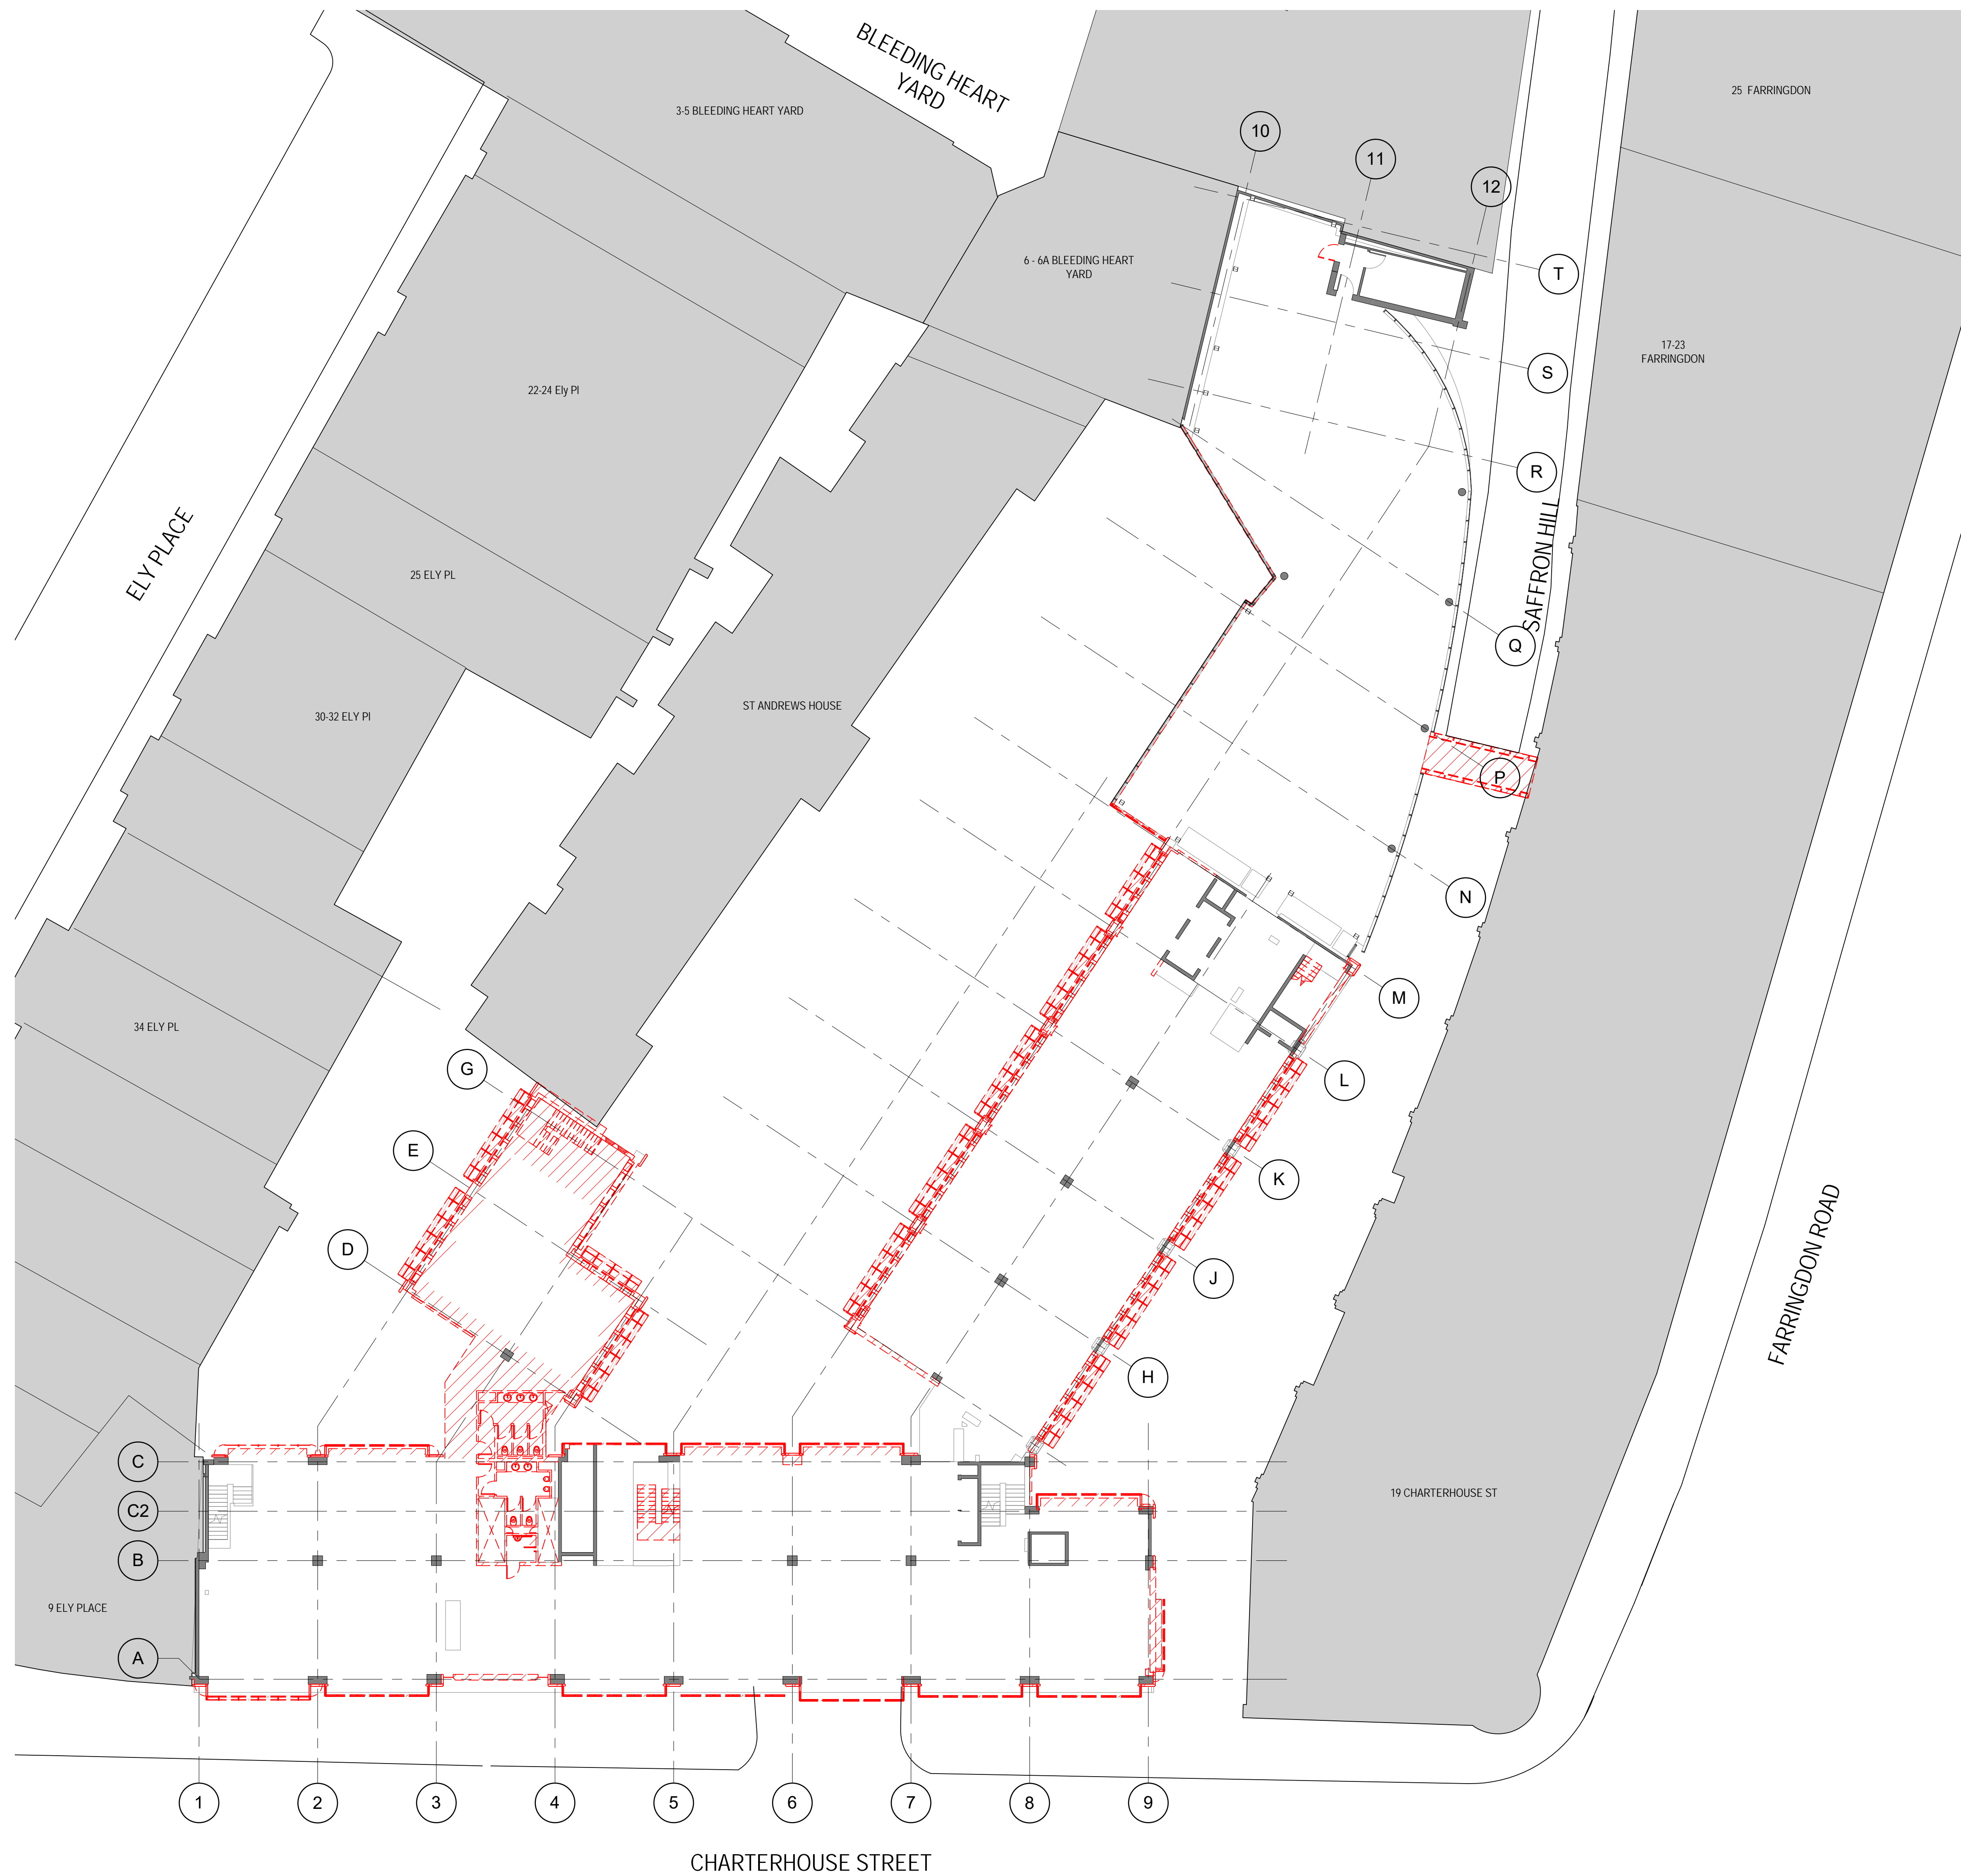

P01 10.08.17 ISSUED FOR PLANNING  
REV DATE PURPOSE OF ISSUE BM

CLIENT	AA & DB		
PROJECT	17 CHARTERHOUSE ST.		
DRAWING	FOURTH FLOOR DEMOLITION PLAN		
SCALE	1:200 @A1	STATUS	<input checked="" type="checkbox"/> PRELIMINARY
DRAWN	BM		<input type="checkbox"/> TENDER
CHECKED	NA		<input type="checkbox"/> CONSTRUCTION
			<input type="checkbox"/> AS BUILT
DRAWING NO.	P17-059	A-06-04	P01
<b>MCM</b>			
MCM Architecture Limited 71 Hopton Street London SE1 9LR T 020 7962 0960 www.mcm-uk.com			




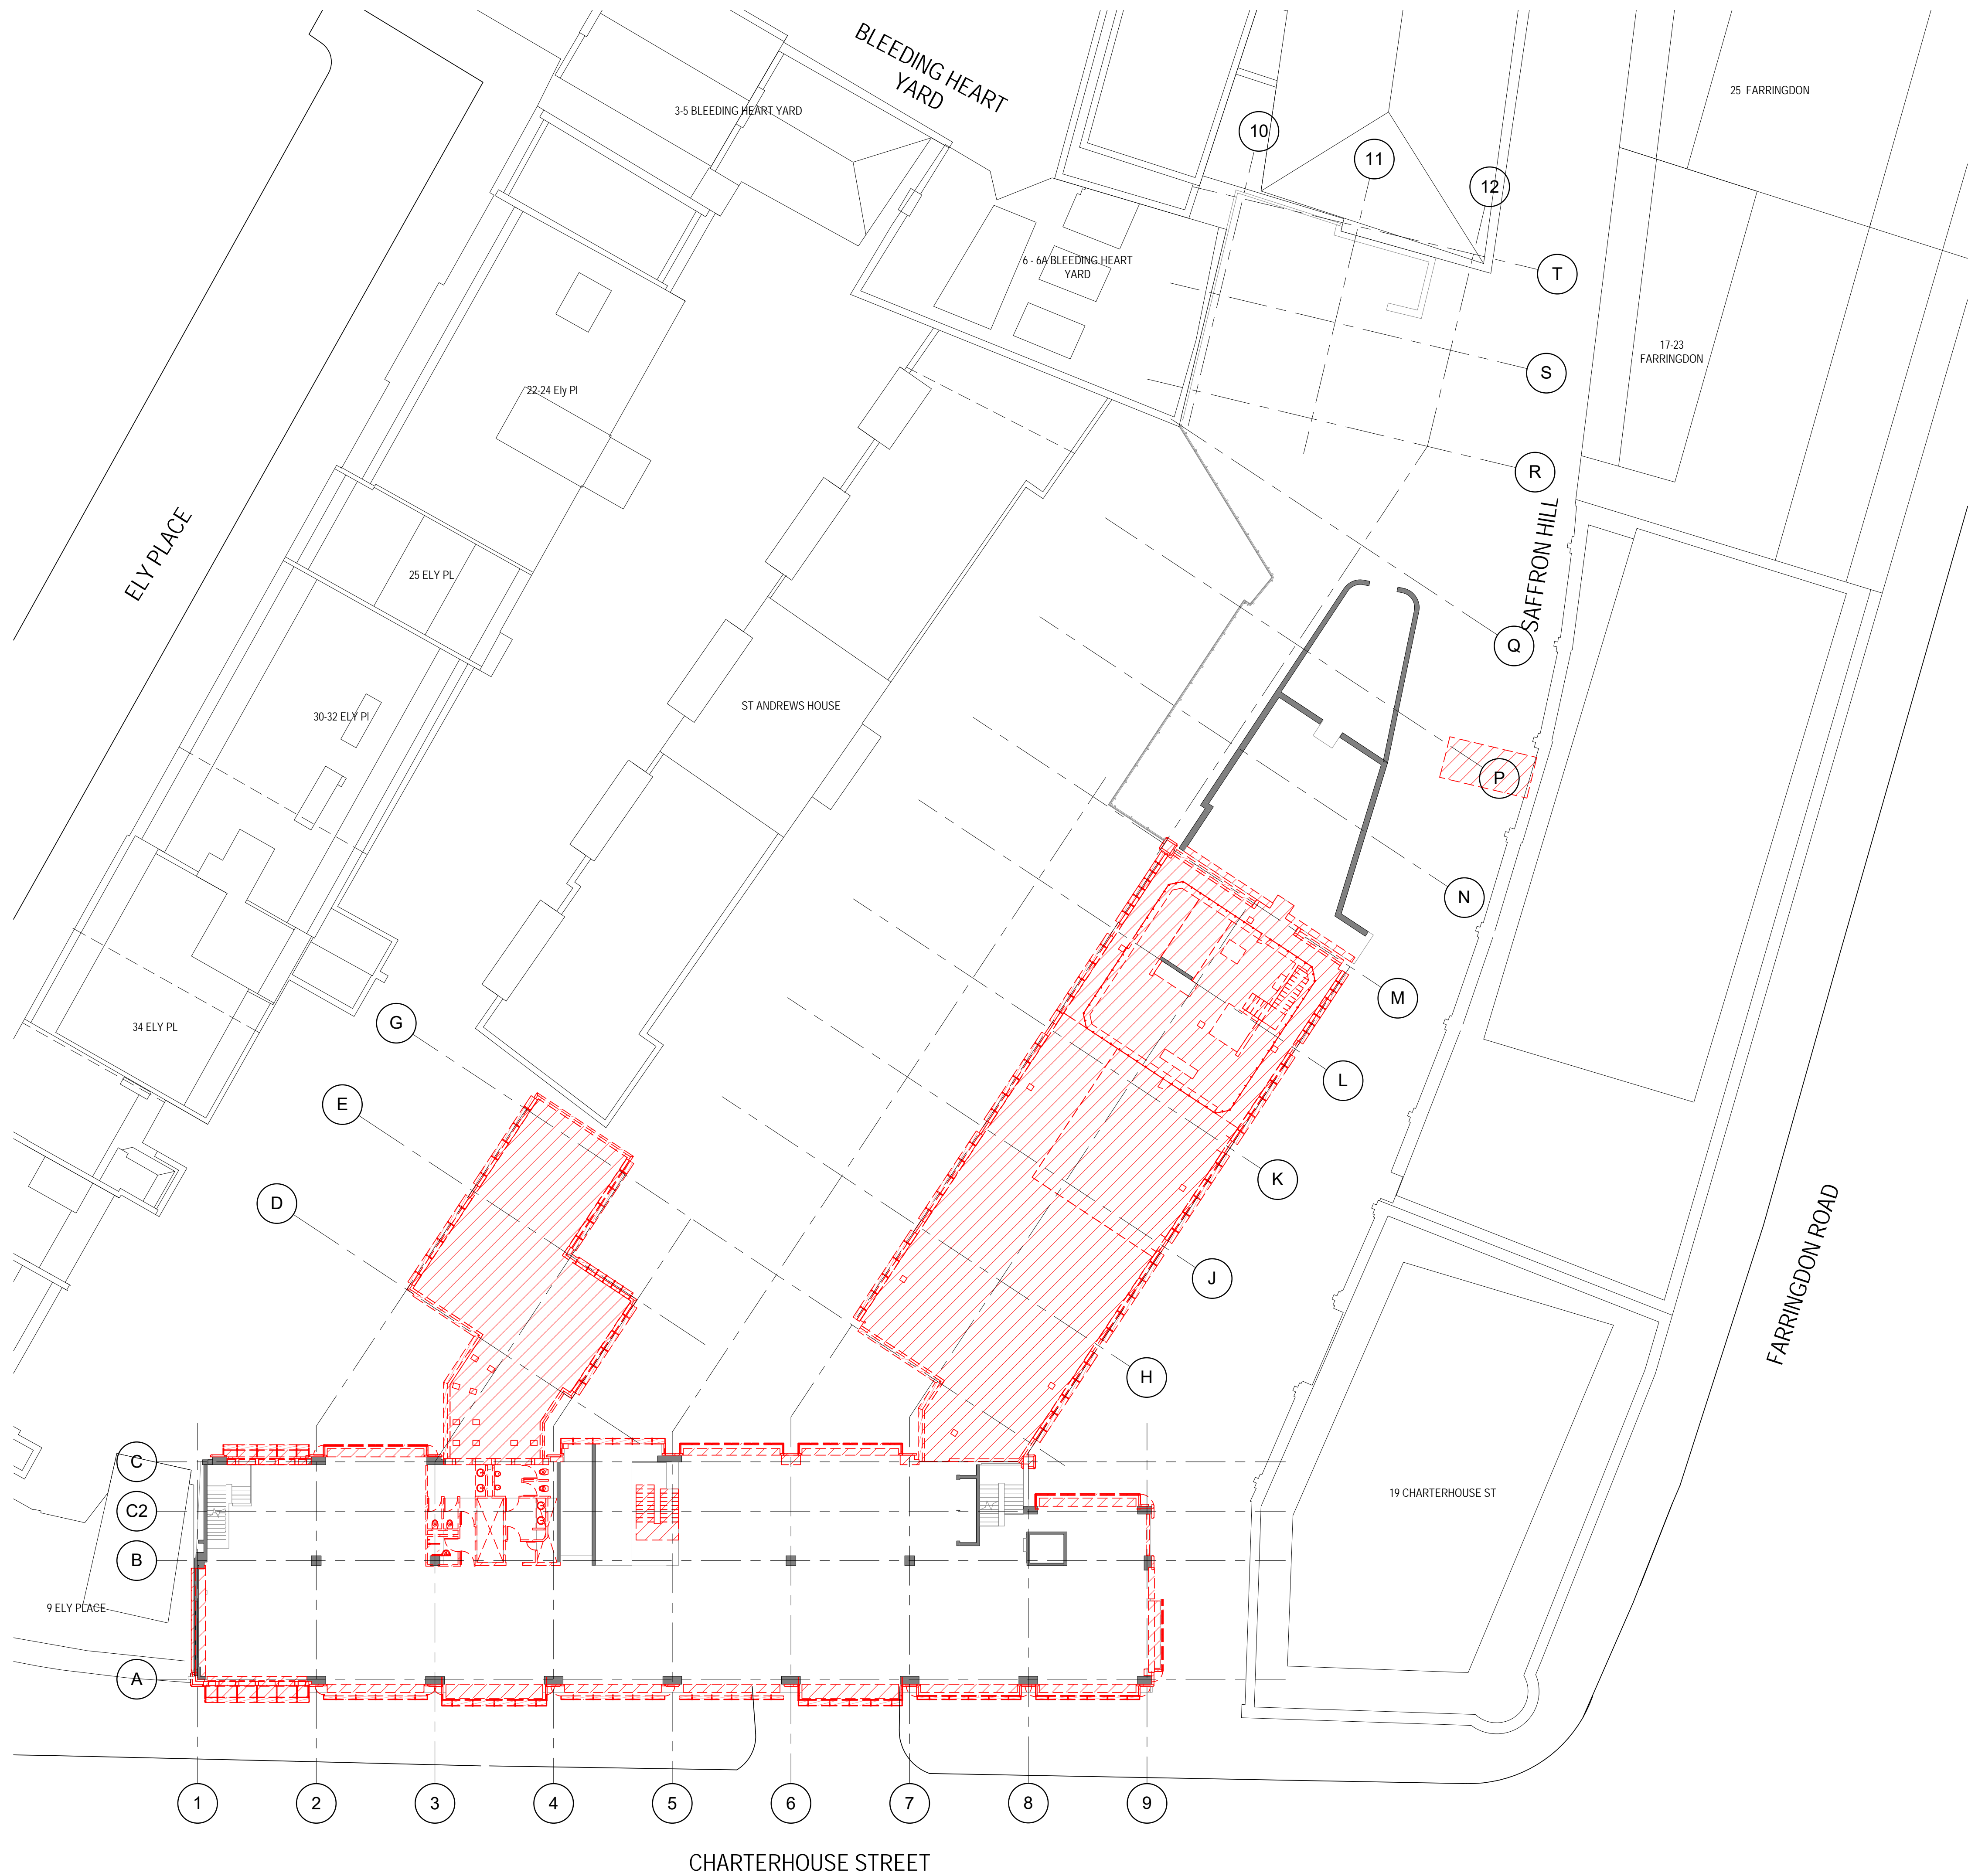

0 1 10 20m		
P01	10.08.17	ISSUED FOR PLANNING
REV	DATE	PURPOSE OF ISSUE
BM		

CLIENT	AA & DB		
PROJECT	17 CHARTERHOUSE ST.		
DRAWING	FIFTH FLOOR DEMOLITION PLAN		
SCALE	1:200 @A1		
DRAWN	BM		
CHECKED	NA		
DRAWING NO.	P17-059	A-06-05	P01
proj.	zone	series	floor type
no. rev.			
MCM			
MCM Architecture Limited 71 Hopton Street London SE1 9LR			
T 020 7962 0960 www.mcm-uk.com			



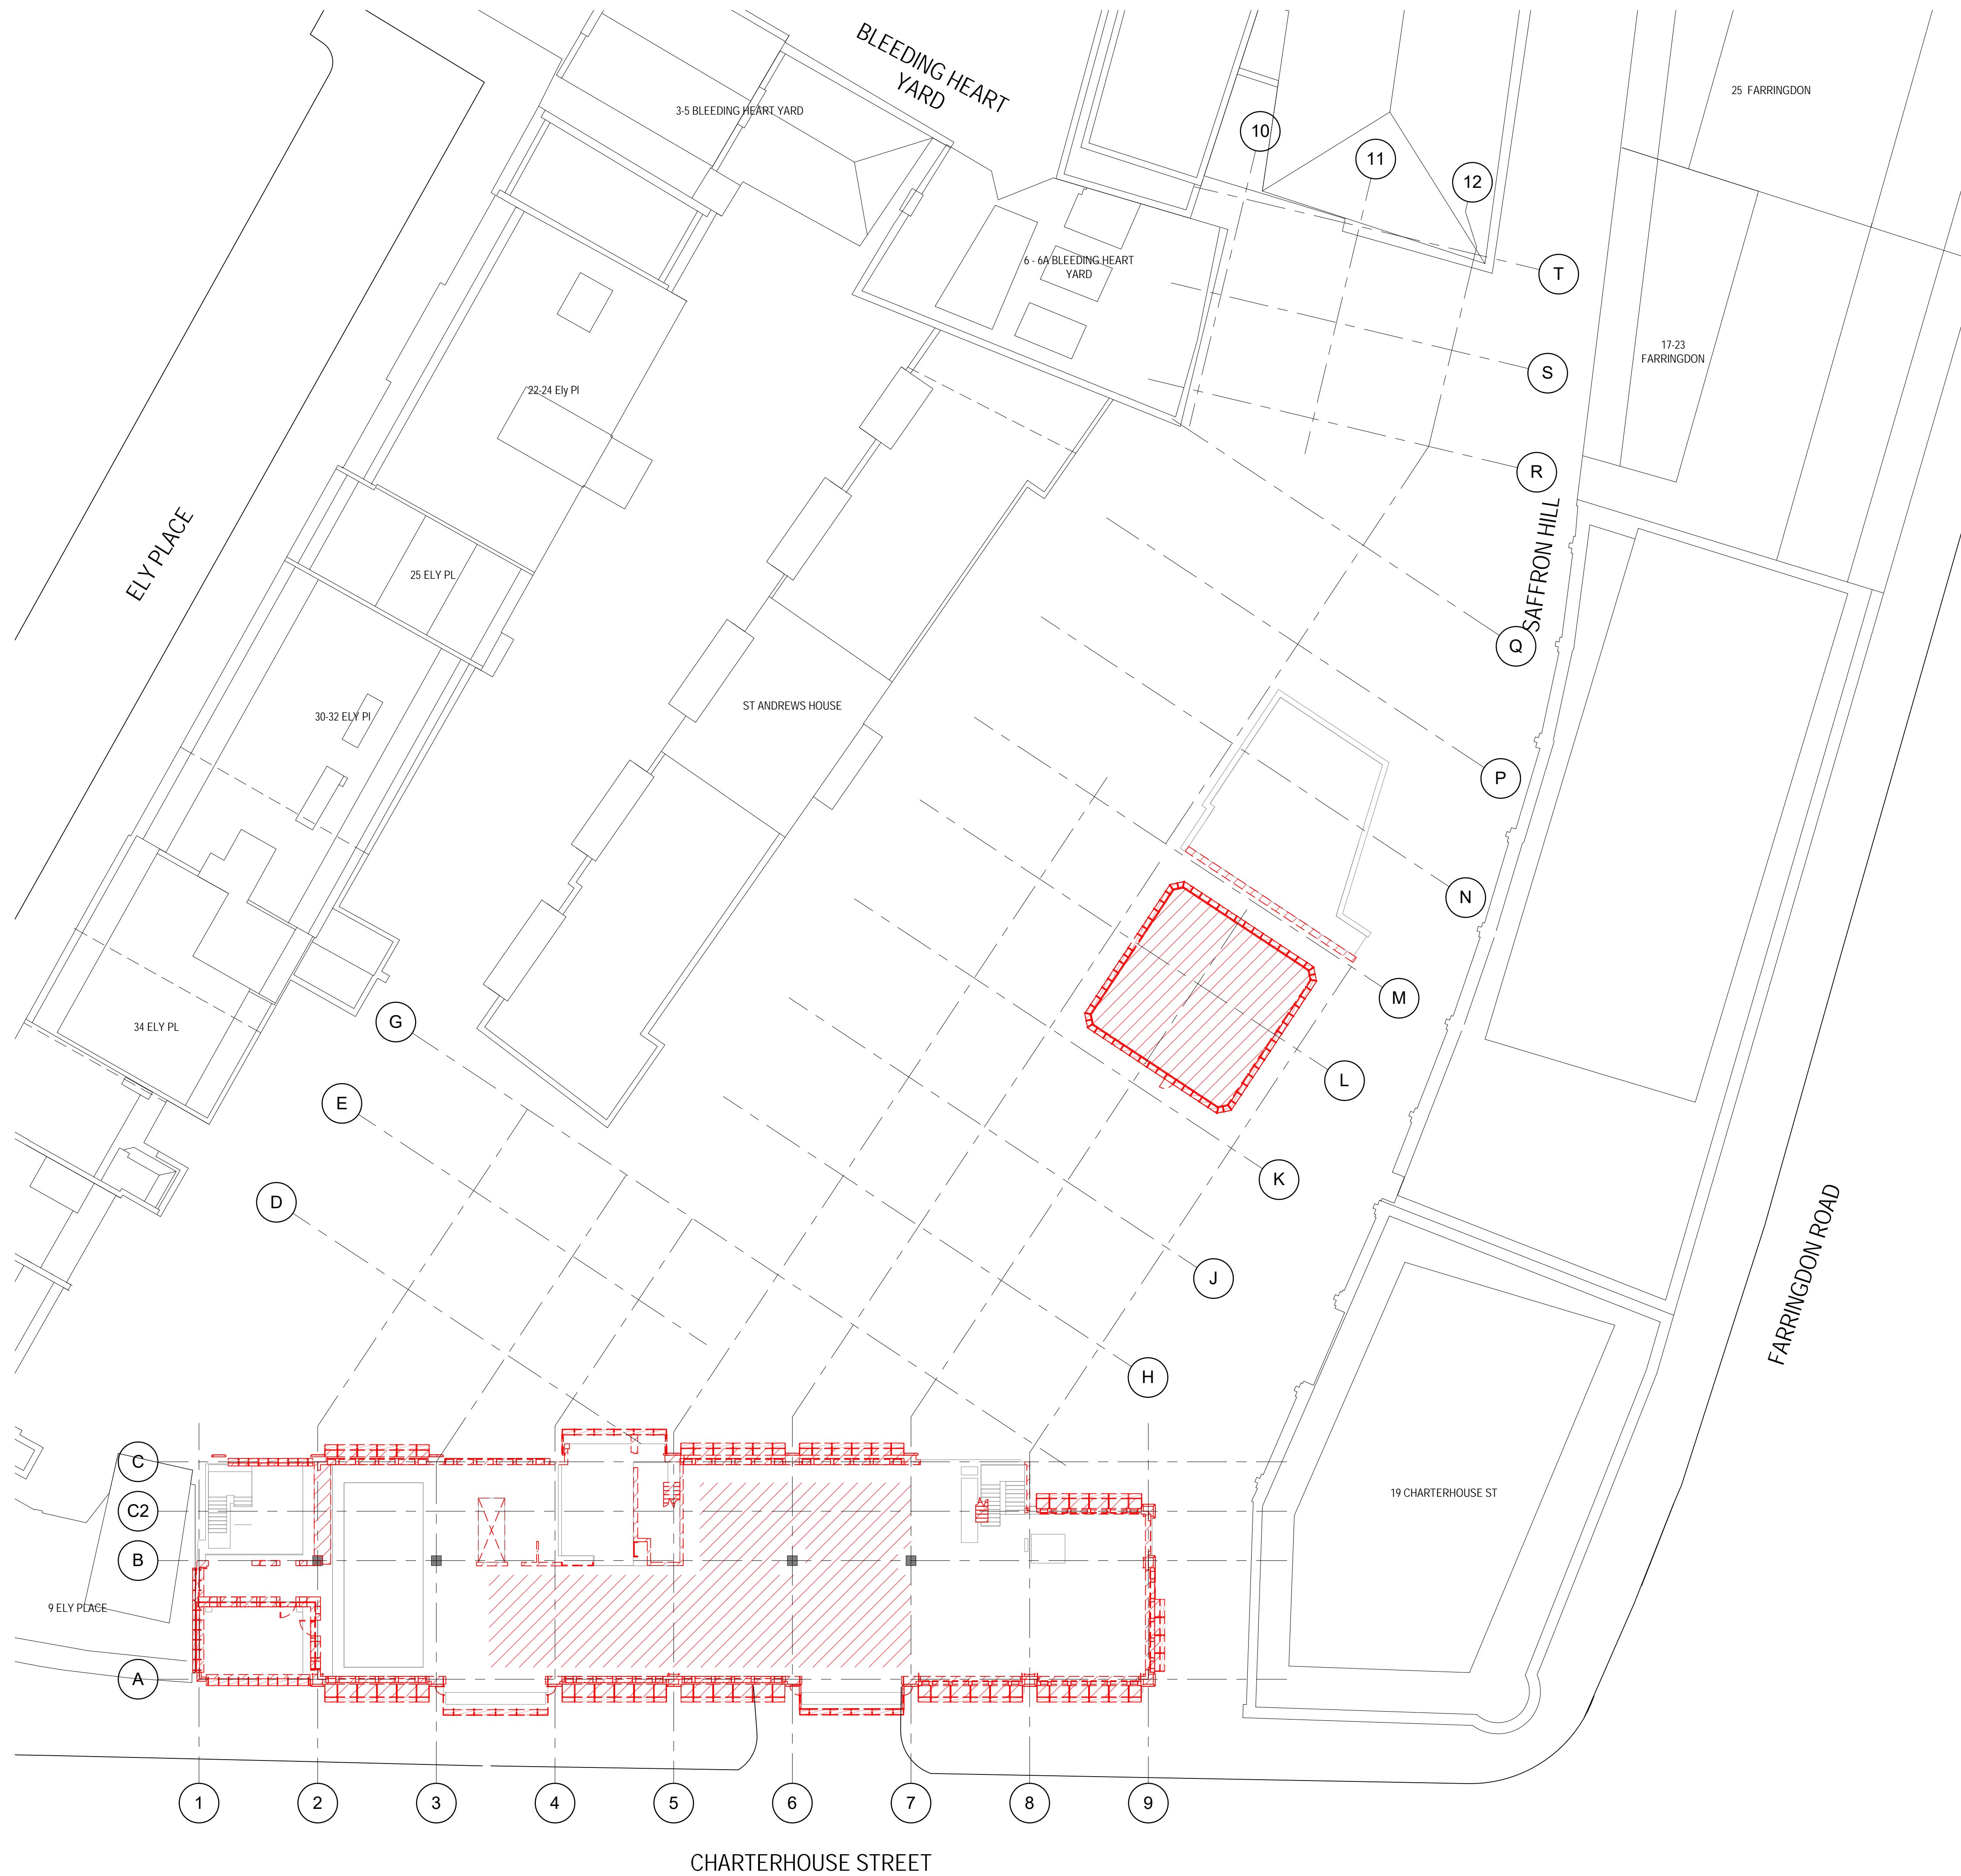


0 1 10 20m

P01 10.08.17 ISSUED FOR PLANNING  
REV DATE PURPOSE OF ISSUE

BM




CLIENT	AA & DB		
PROJECT	17 CHARTERHOUSE ST.		
DRAWING	SIXTH FLOOR DEMOLITION PLAN		
SCALE	1:200 @A1	STATUS	<input checked="" type="checkbox"/> PRELIMINARY
DRAWN	BM		<input type="checkbox"/> TENDER
CHECKED	NA		<input type="checkbox"/> CONSTRUCTION
			<input type="checkbox"/> AS BUILT
DRAWING NO.	P17-059	A-06-06	P01
<b>MCM</b>			
MCM Architecture Limited 71 Hopton Street London SE1 9LR T 020 7962 0900 www.mcm-uk.com			

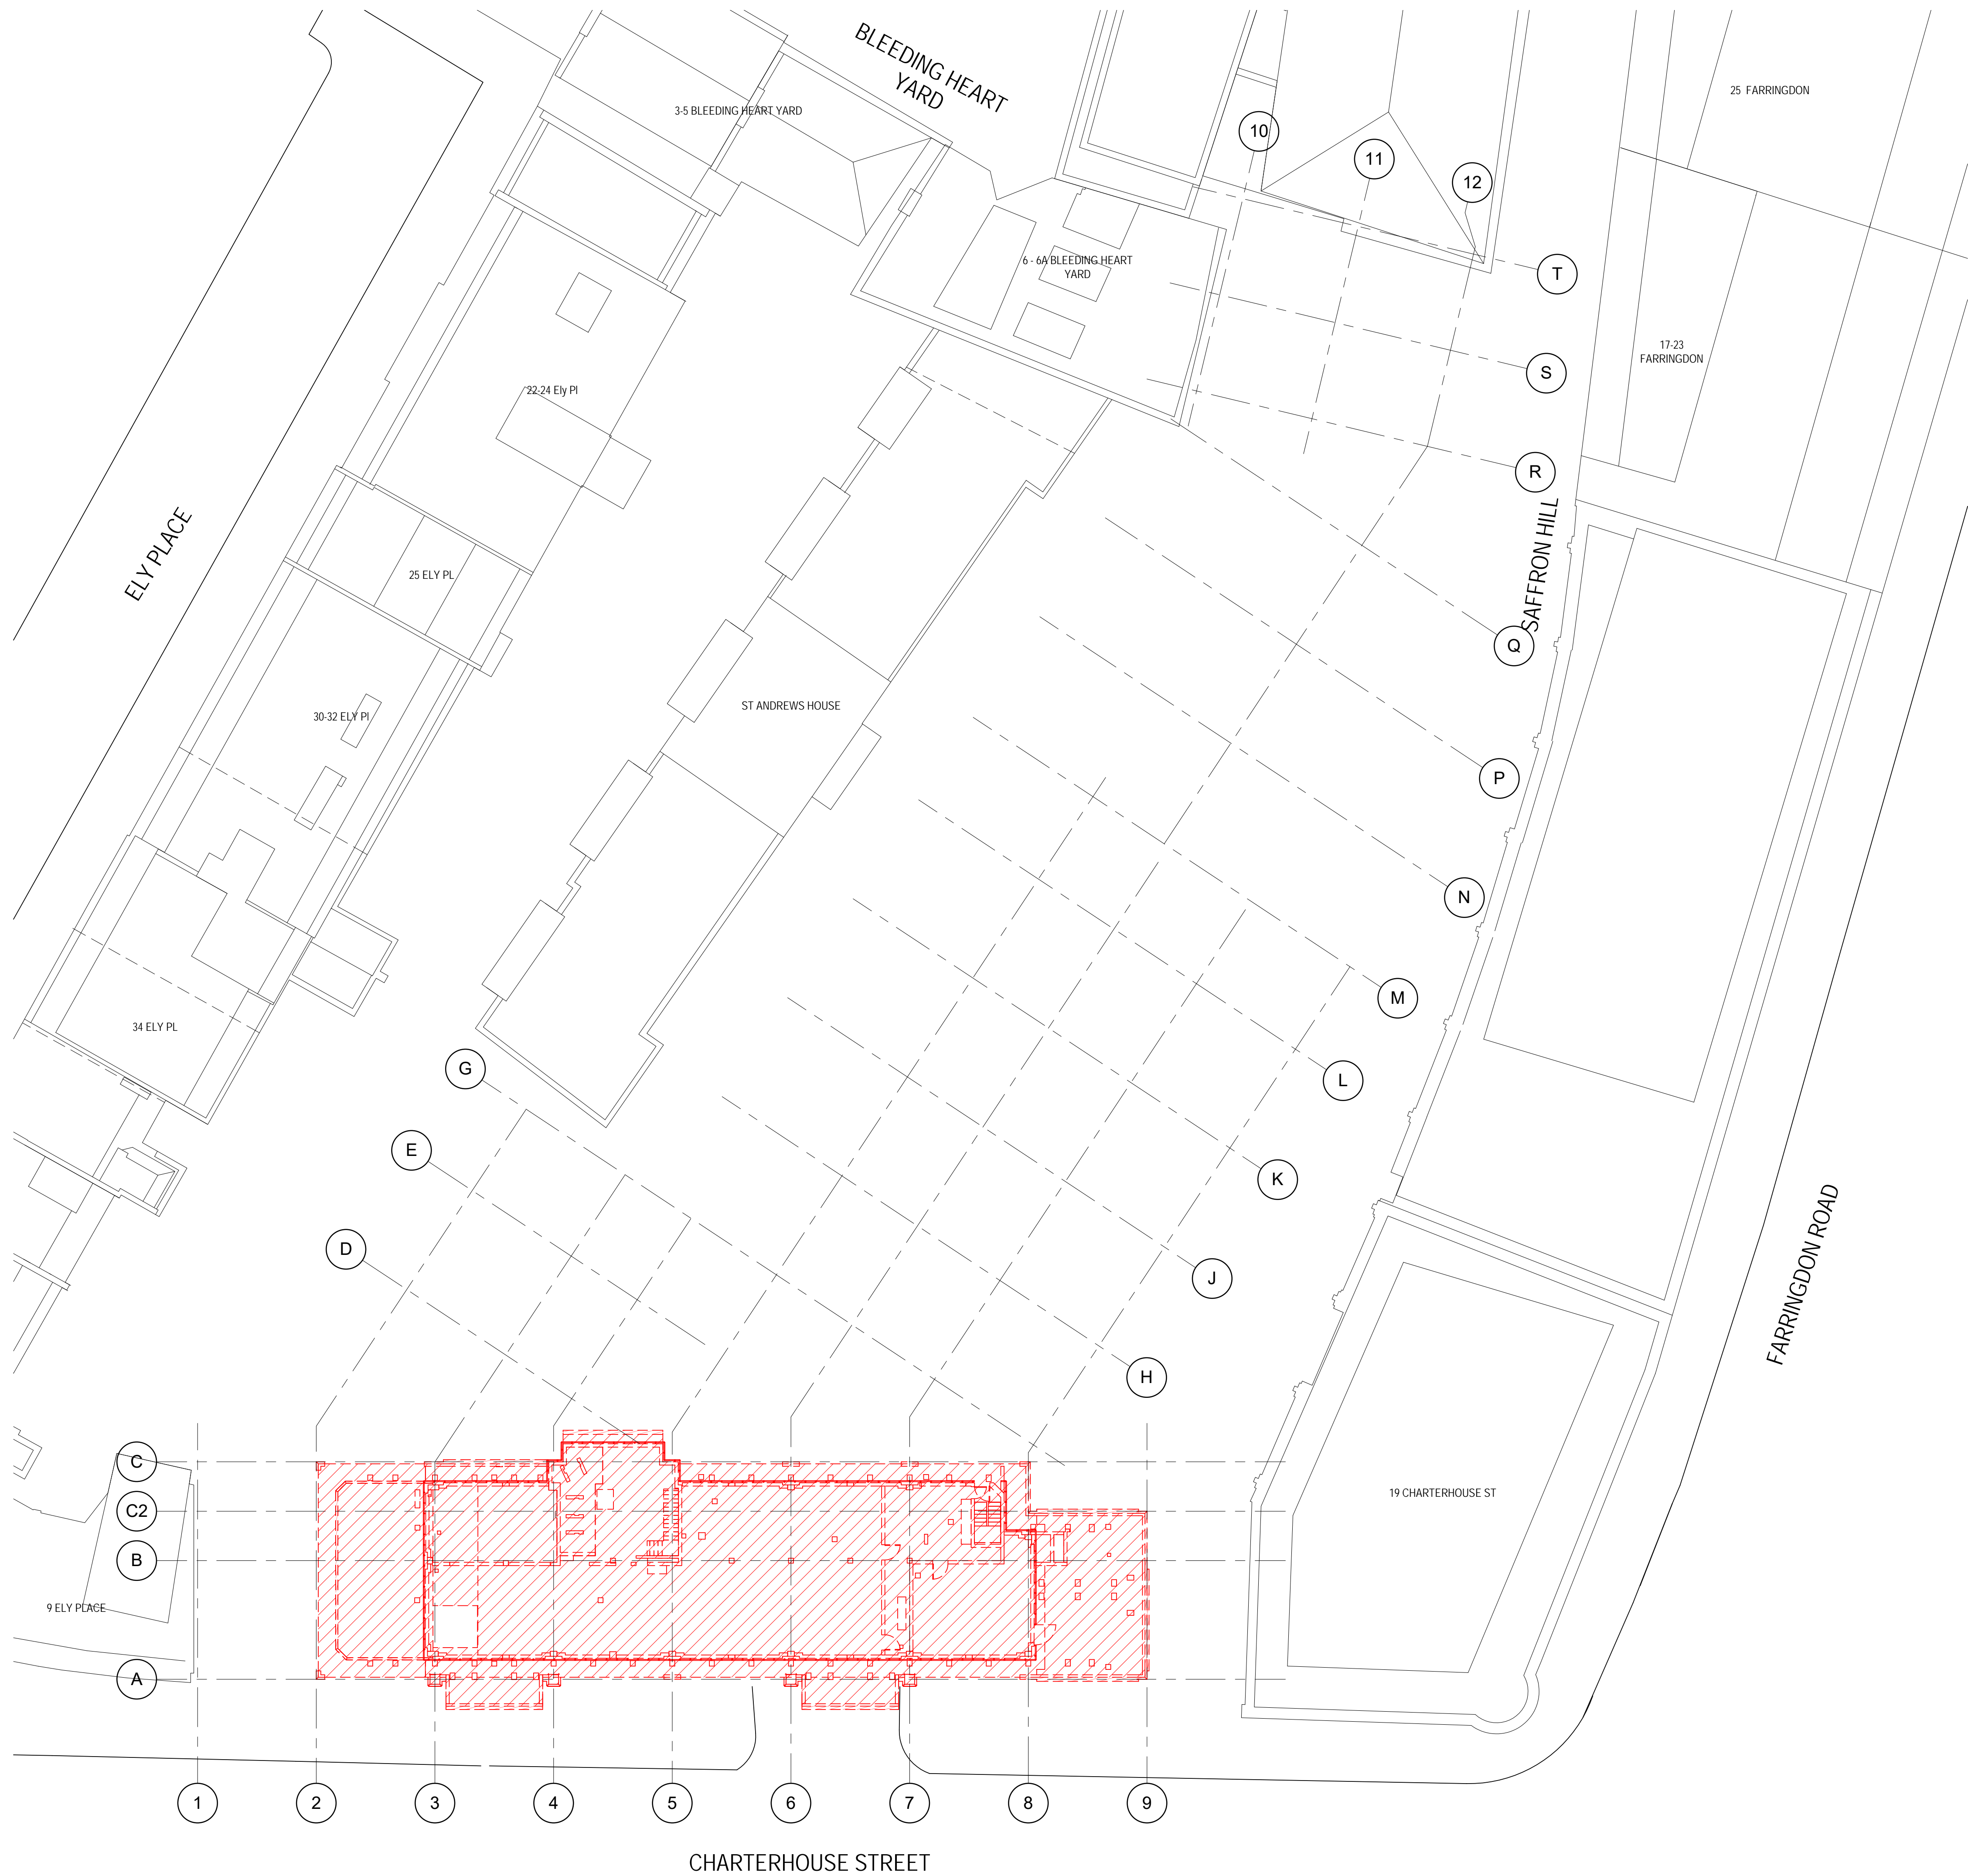

0 1 10 20m		
P01	10.08.17	ISSUED FOR PLANNING
REV	DATE	PURPOSE OF ISSUE
		BM

CLIENT	AA & DB		
PROJECT	17 CHARTERHOUSE ST.		
DRAWING	SEVENTH FLOOR DEMOLITION PLAN		
SCALE	1:200 @A1	STATUS	<input checked="" type="checkbox"/> PRELIMINARY
DRAWN	BM		<input type="checkbox"/> TENDER
CHECKED	NA		<input type="checkbox"/> CONSTRUCTION
			<input type="checkbox"/> AS BUILT
DRAWING NO.	P17-059	A-06-07	P01
<div><div>MCM</div><div>MCM Architecture Limited 71 Hopton Street London SE1 9LR</div></div> <div><div>T 020 7962 0960</div><div>www.mcm-uk.com</div></div>			





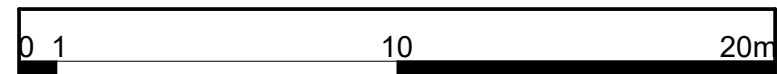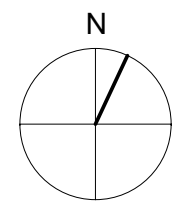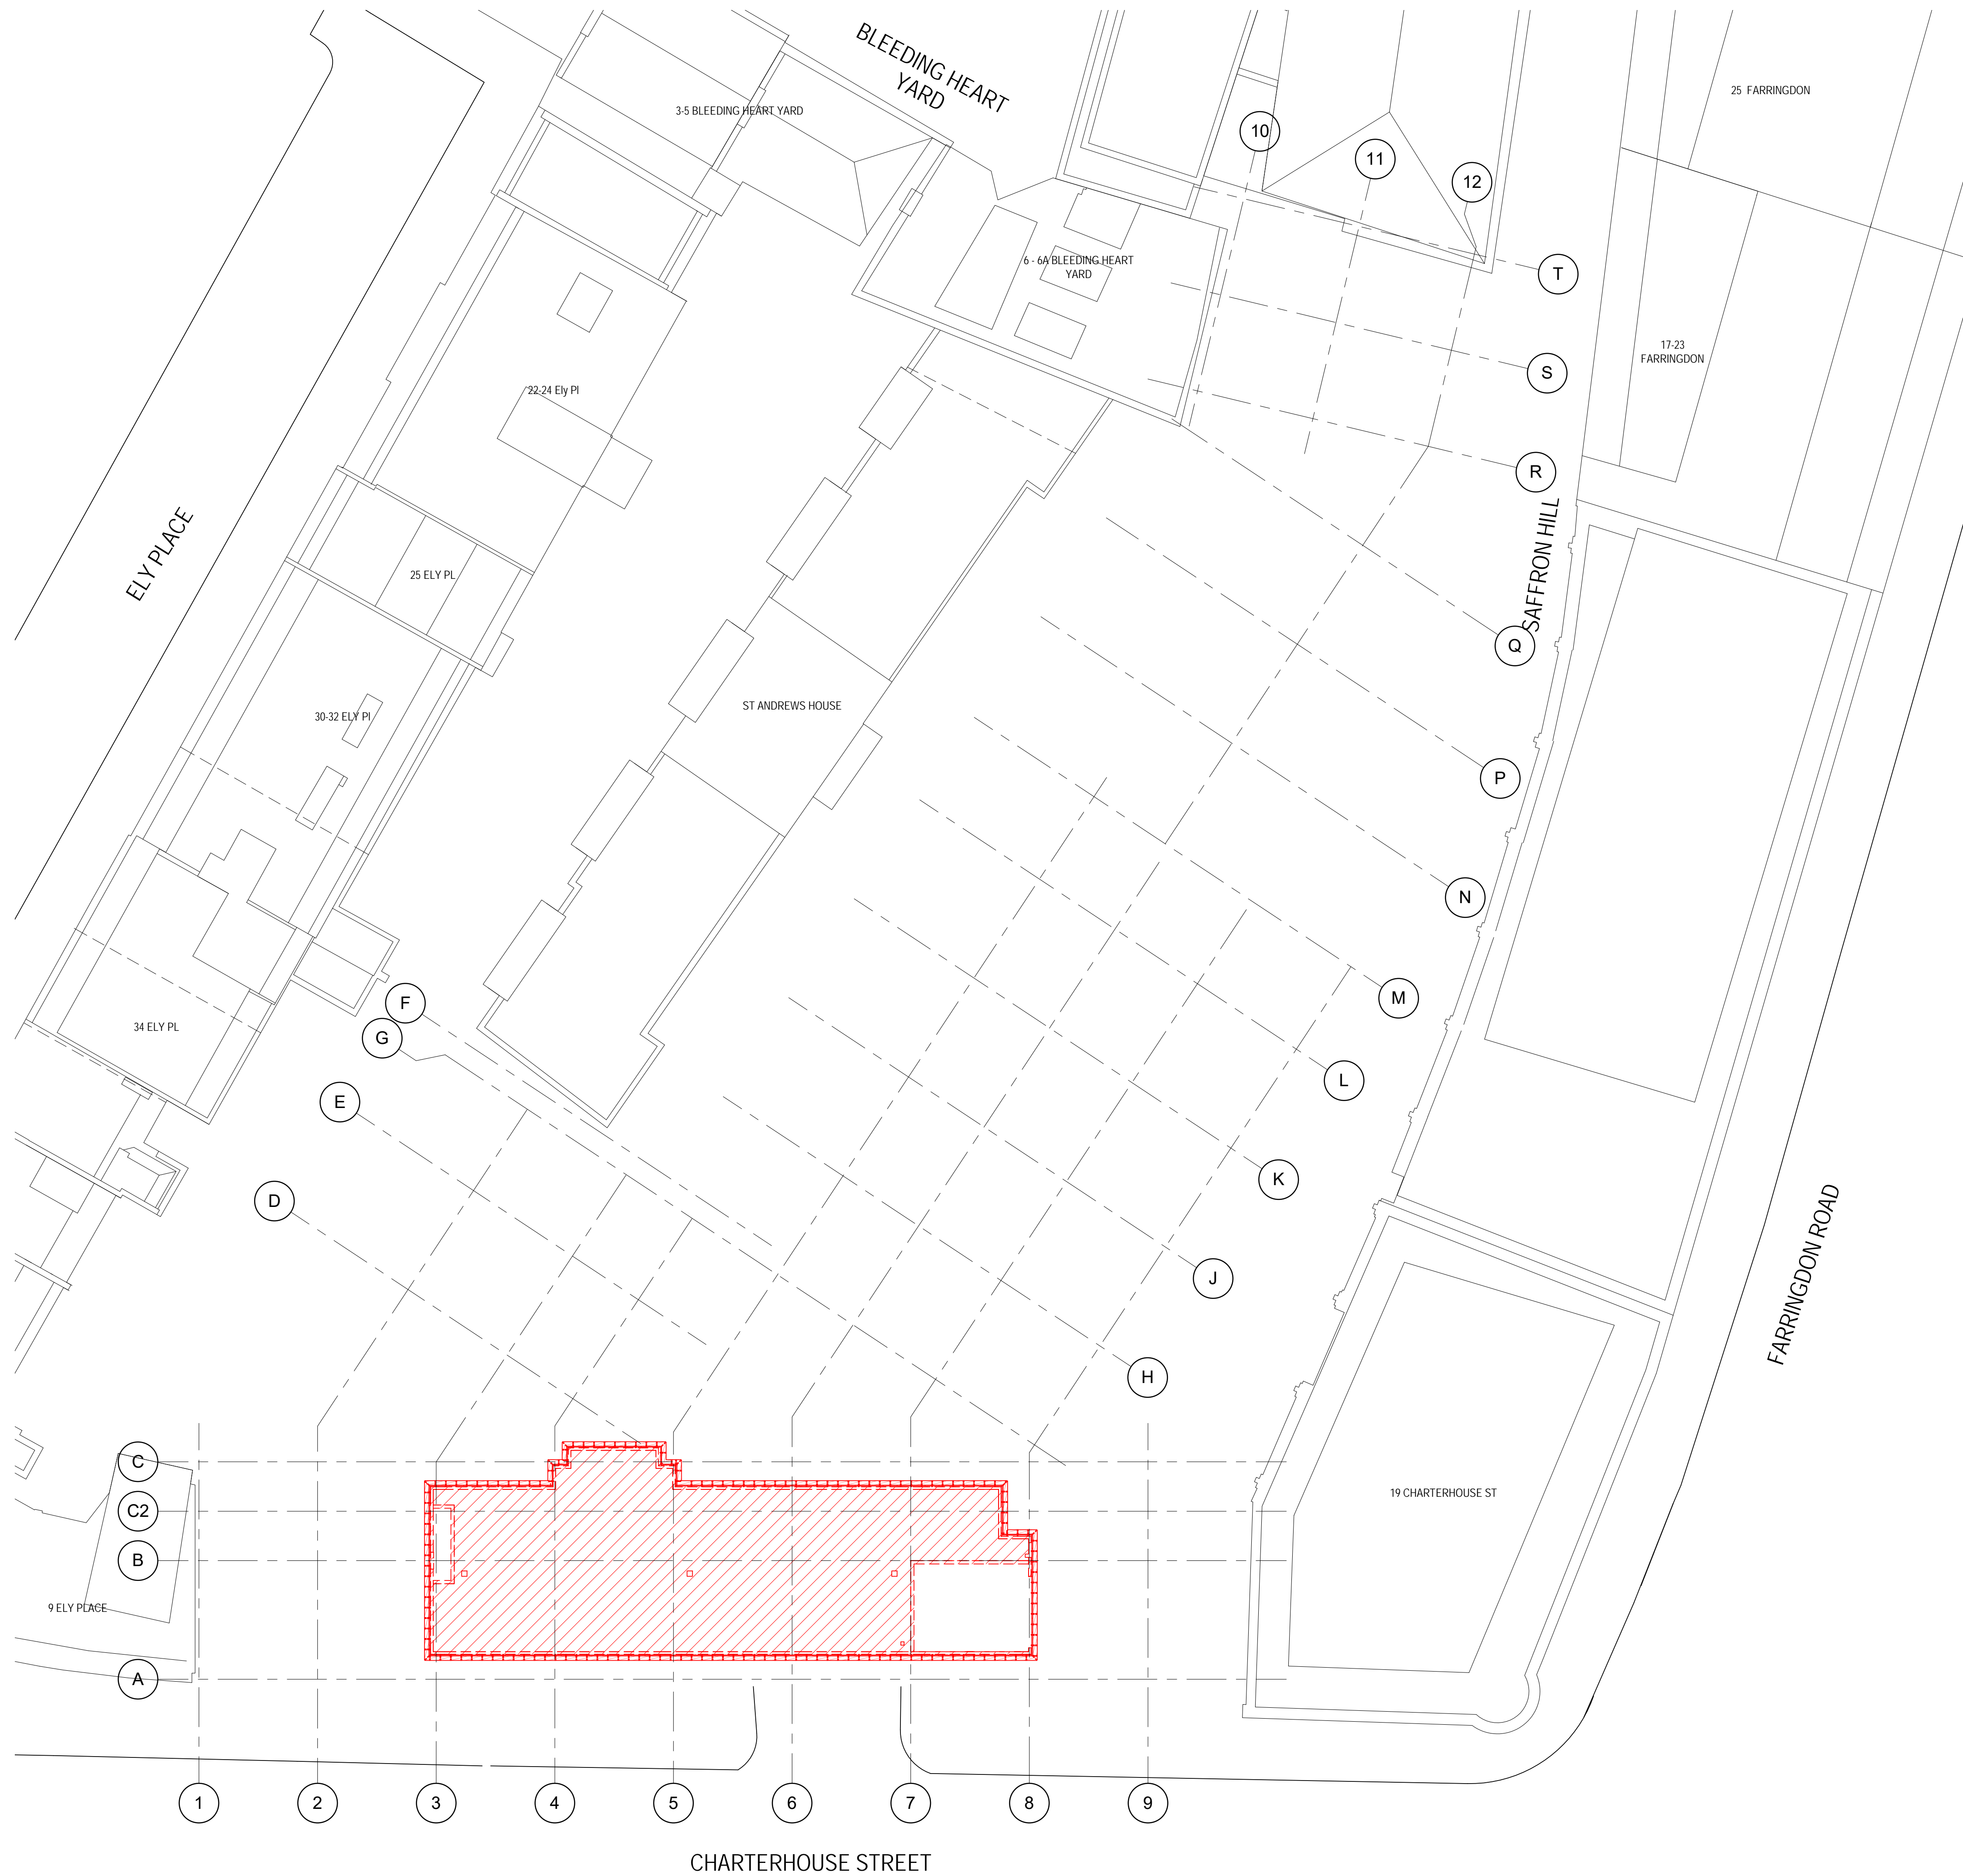

P01	10.08.17	ISSUED FOR PLANNING	BM
REV	DATE	PURPOSE OF ISSUE	

CLIENT	AA & DB		
PROJECT	17 CHARTERHOUSE ST.		
DRAWING	ROOF DEMOLITION PLAN		
SCALE	1: 200 @A1		STATUS <input checked="" type="checkbox"/> PRELIMINARY
DRAWN	BM		<input type="checkbox"/> TENDER
CHECKED	NA		<input type="checkbox"/> CONSTRUCTION
			<input type="checkbox"/> AS BUILT
DRAWING NO.	P17-059	A-06-08	P01
proj.	zone	series	floor type
<b>MCM</b>			
MCM Architecture Limited 71 Hopton Street London SE1 9LR			
T 020 7902 0900 www.mcm-uk.com			



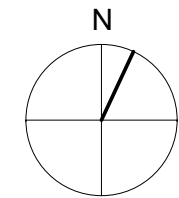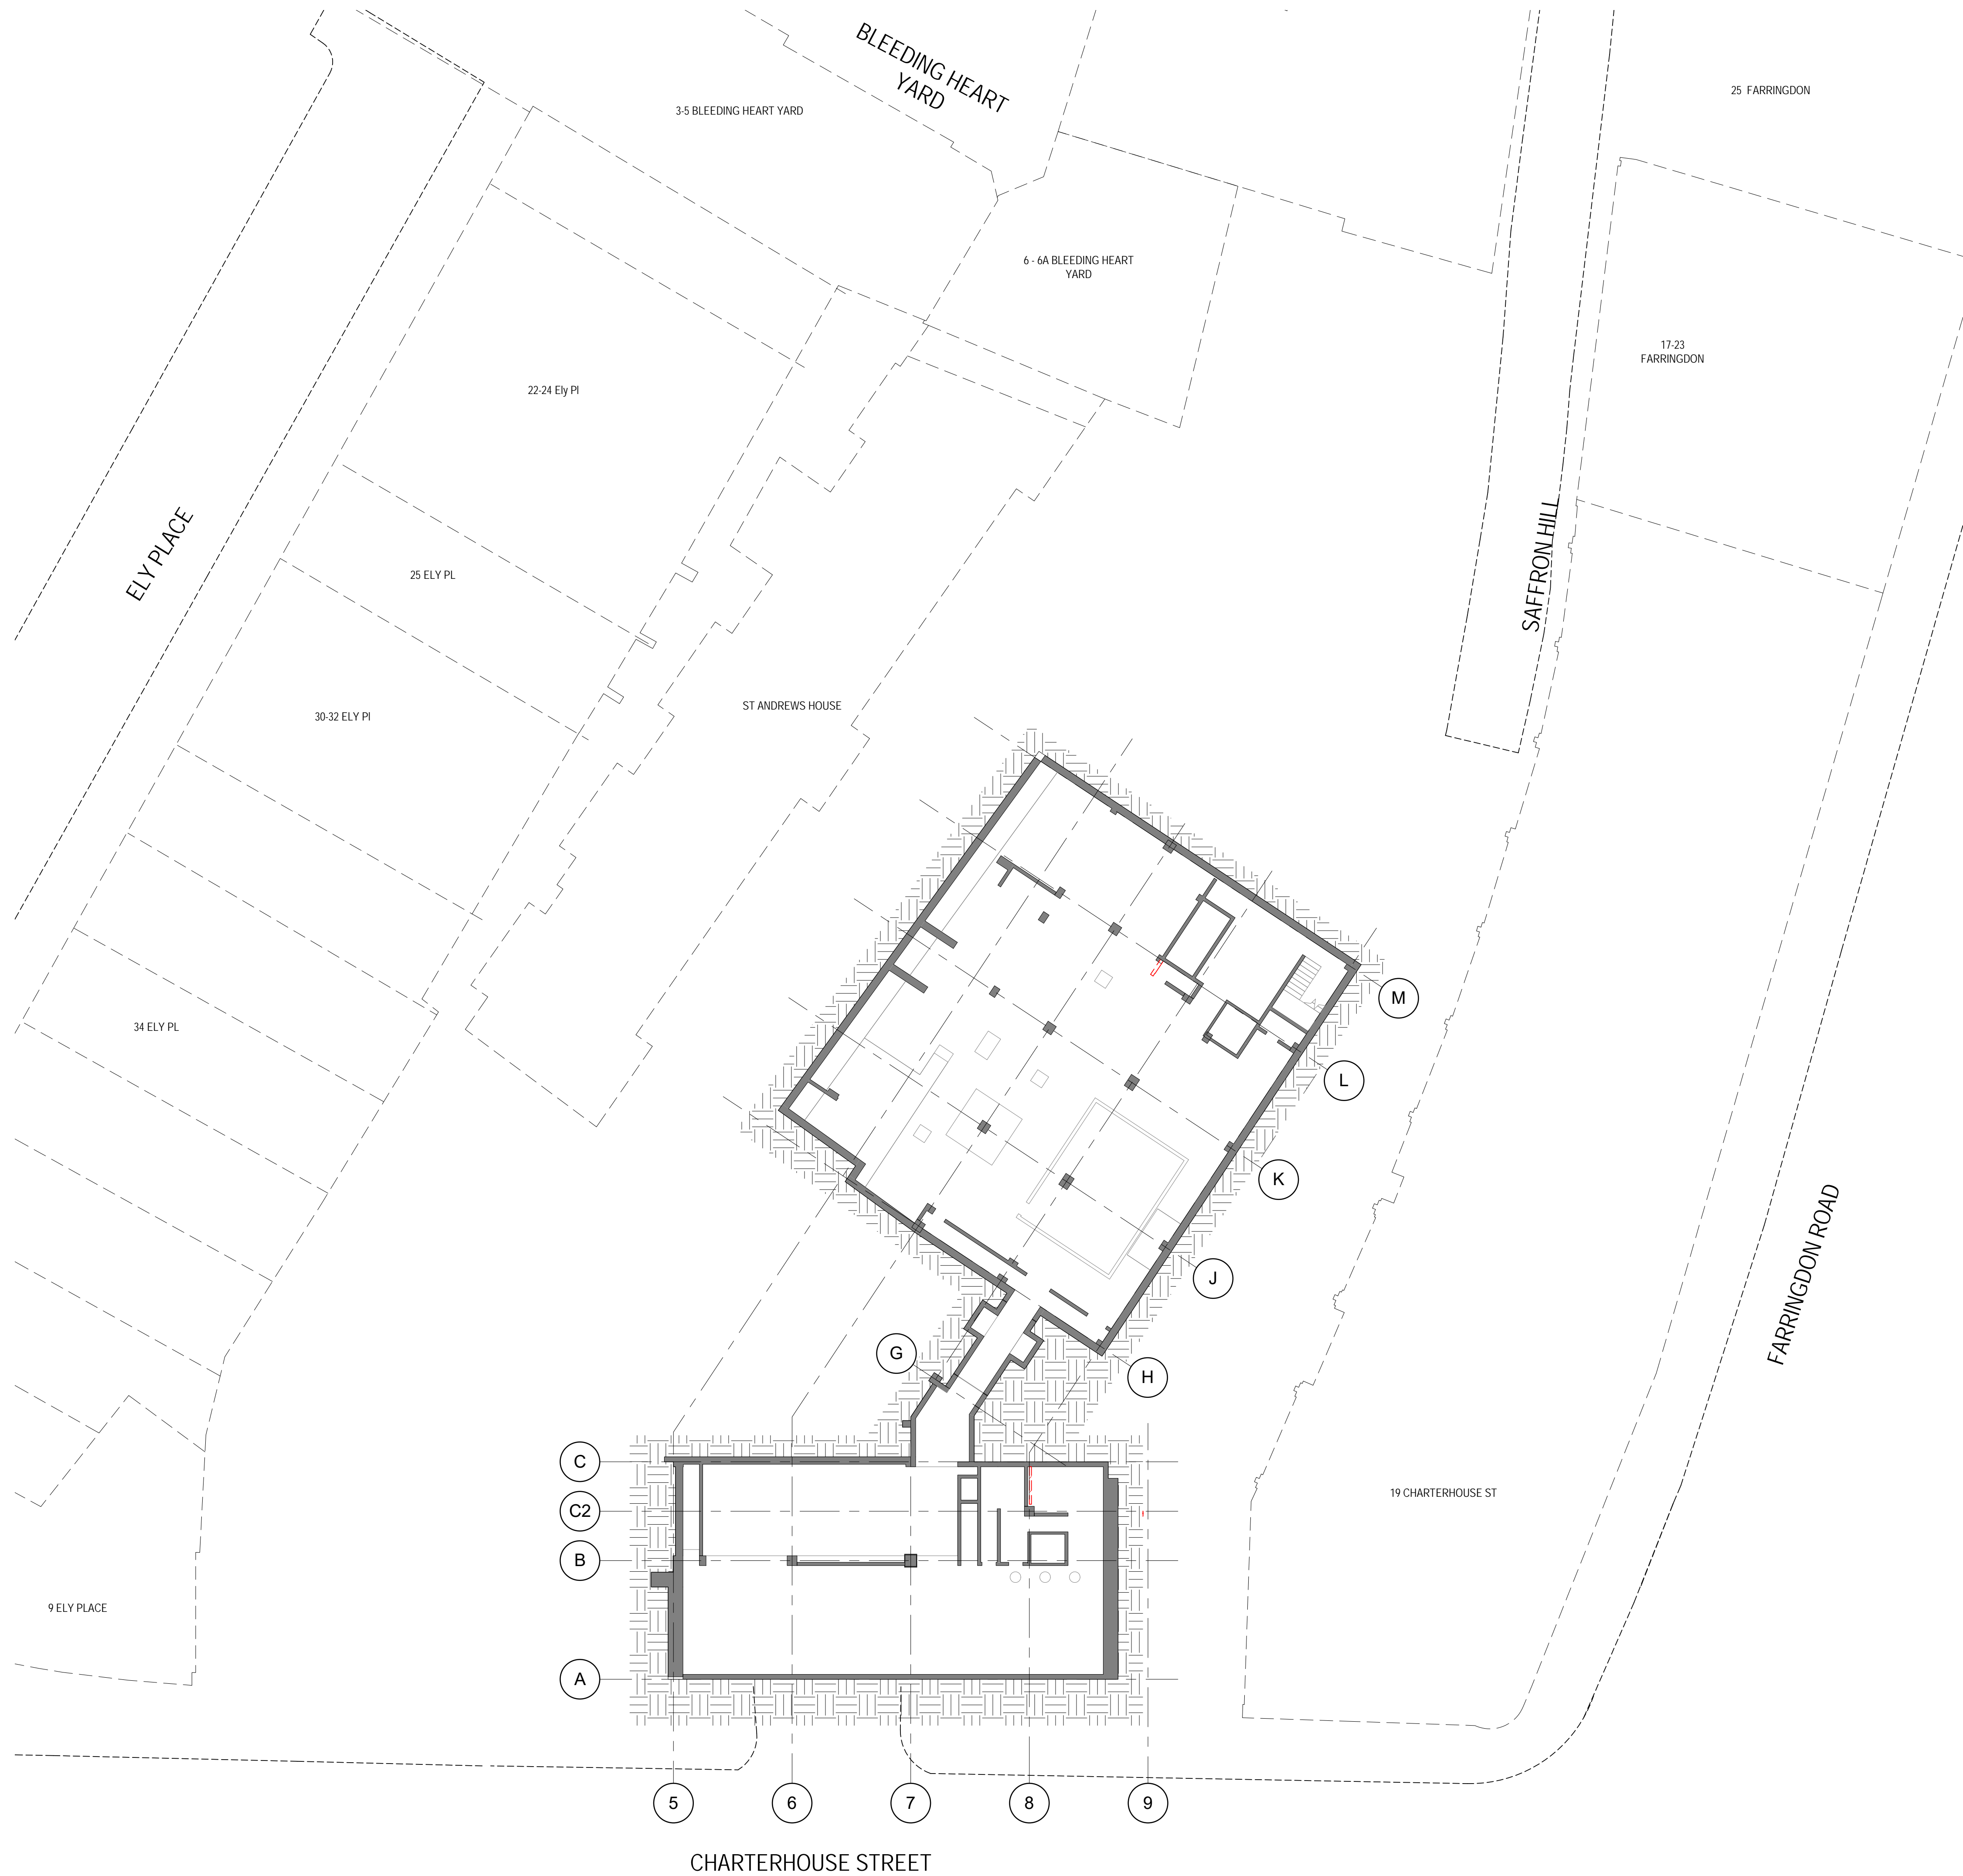

01

10

20m

P01

10.08.17

ISSUED FOR PLANNING

REV

DATE

PURPOSE OF ISSUE

BM

CLIENT

AA & DB

PROJECT

17 CHARTERHOUSE ST.

DRAWING

BASEMENT DEMOLITION PLAN

SCALE

1:200 @A1

DRAWN

BM

CHECKED

NA

STATUS

☒ PRELIMINARY

☐ TENDER

☐ CONSTRUCTION

☐ AS BUILT

DRAWING NO.

P17-059

A-06-B1

P01

proj.

zone

series

floor

type

no.

rev.




MCM

MCM Architecture Limited  
71 Hopton Street London SE1 9LR

T 020 7962 0900

www.mcm-uk.com



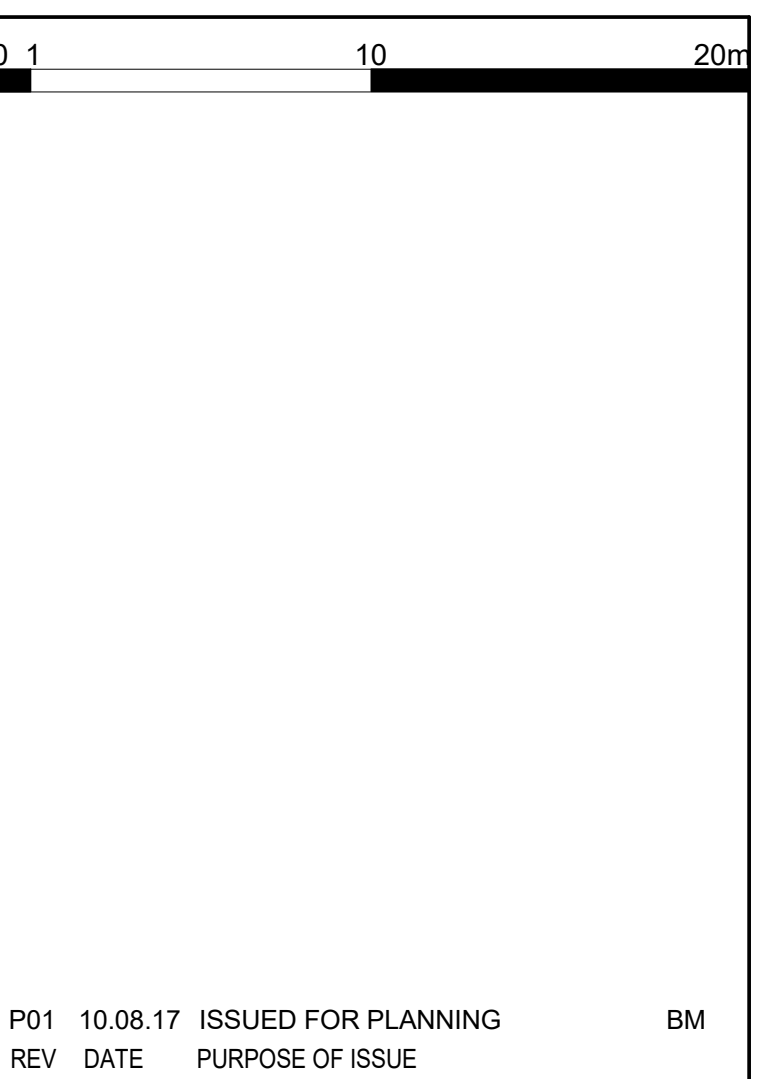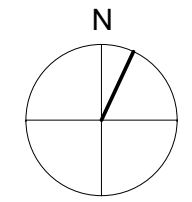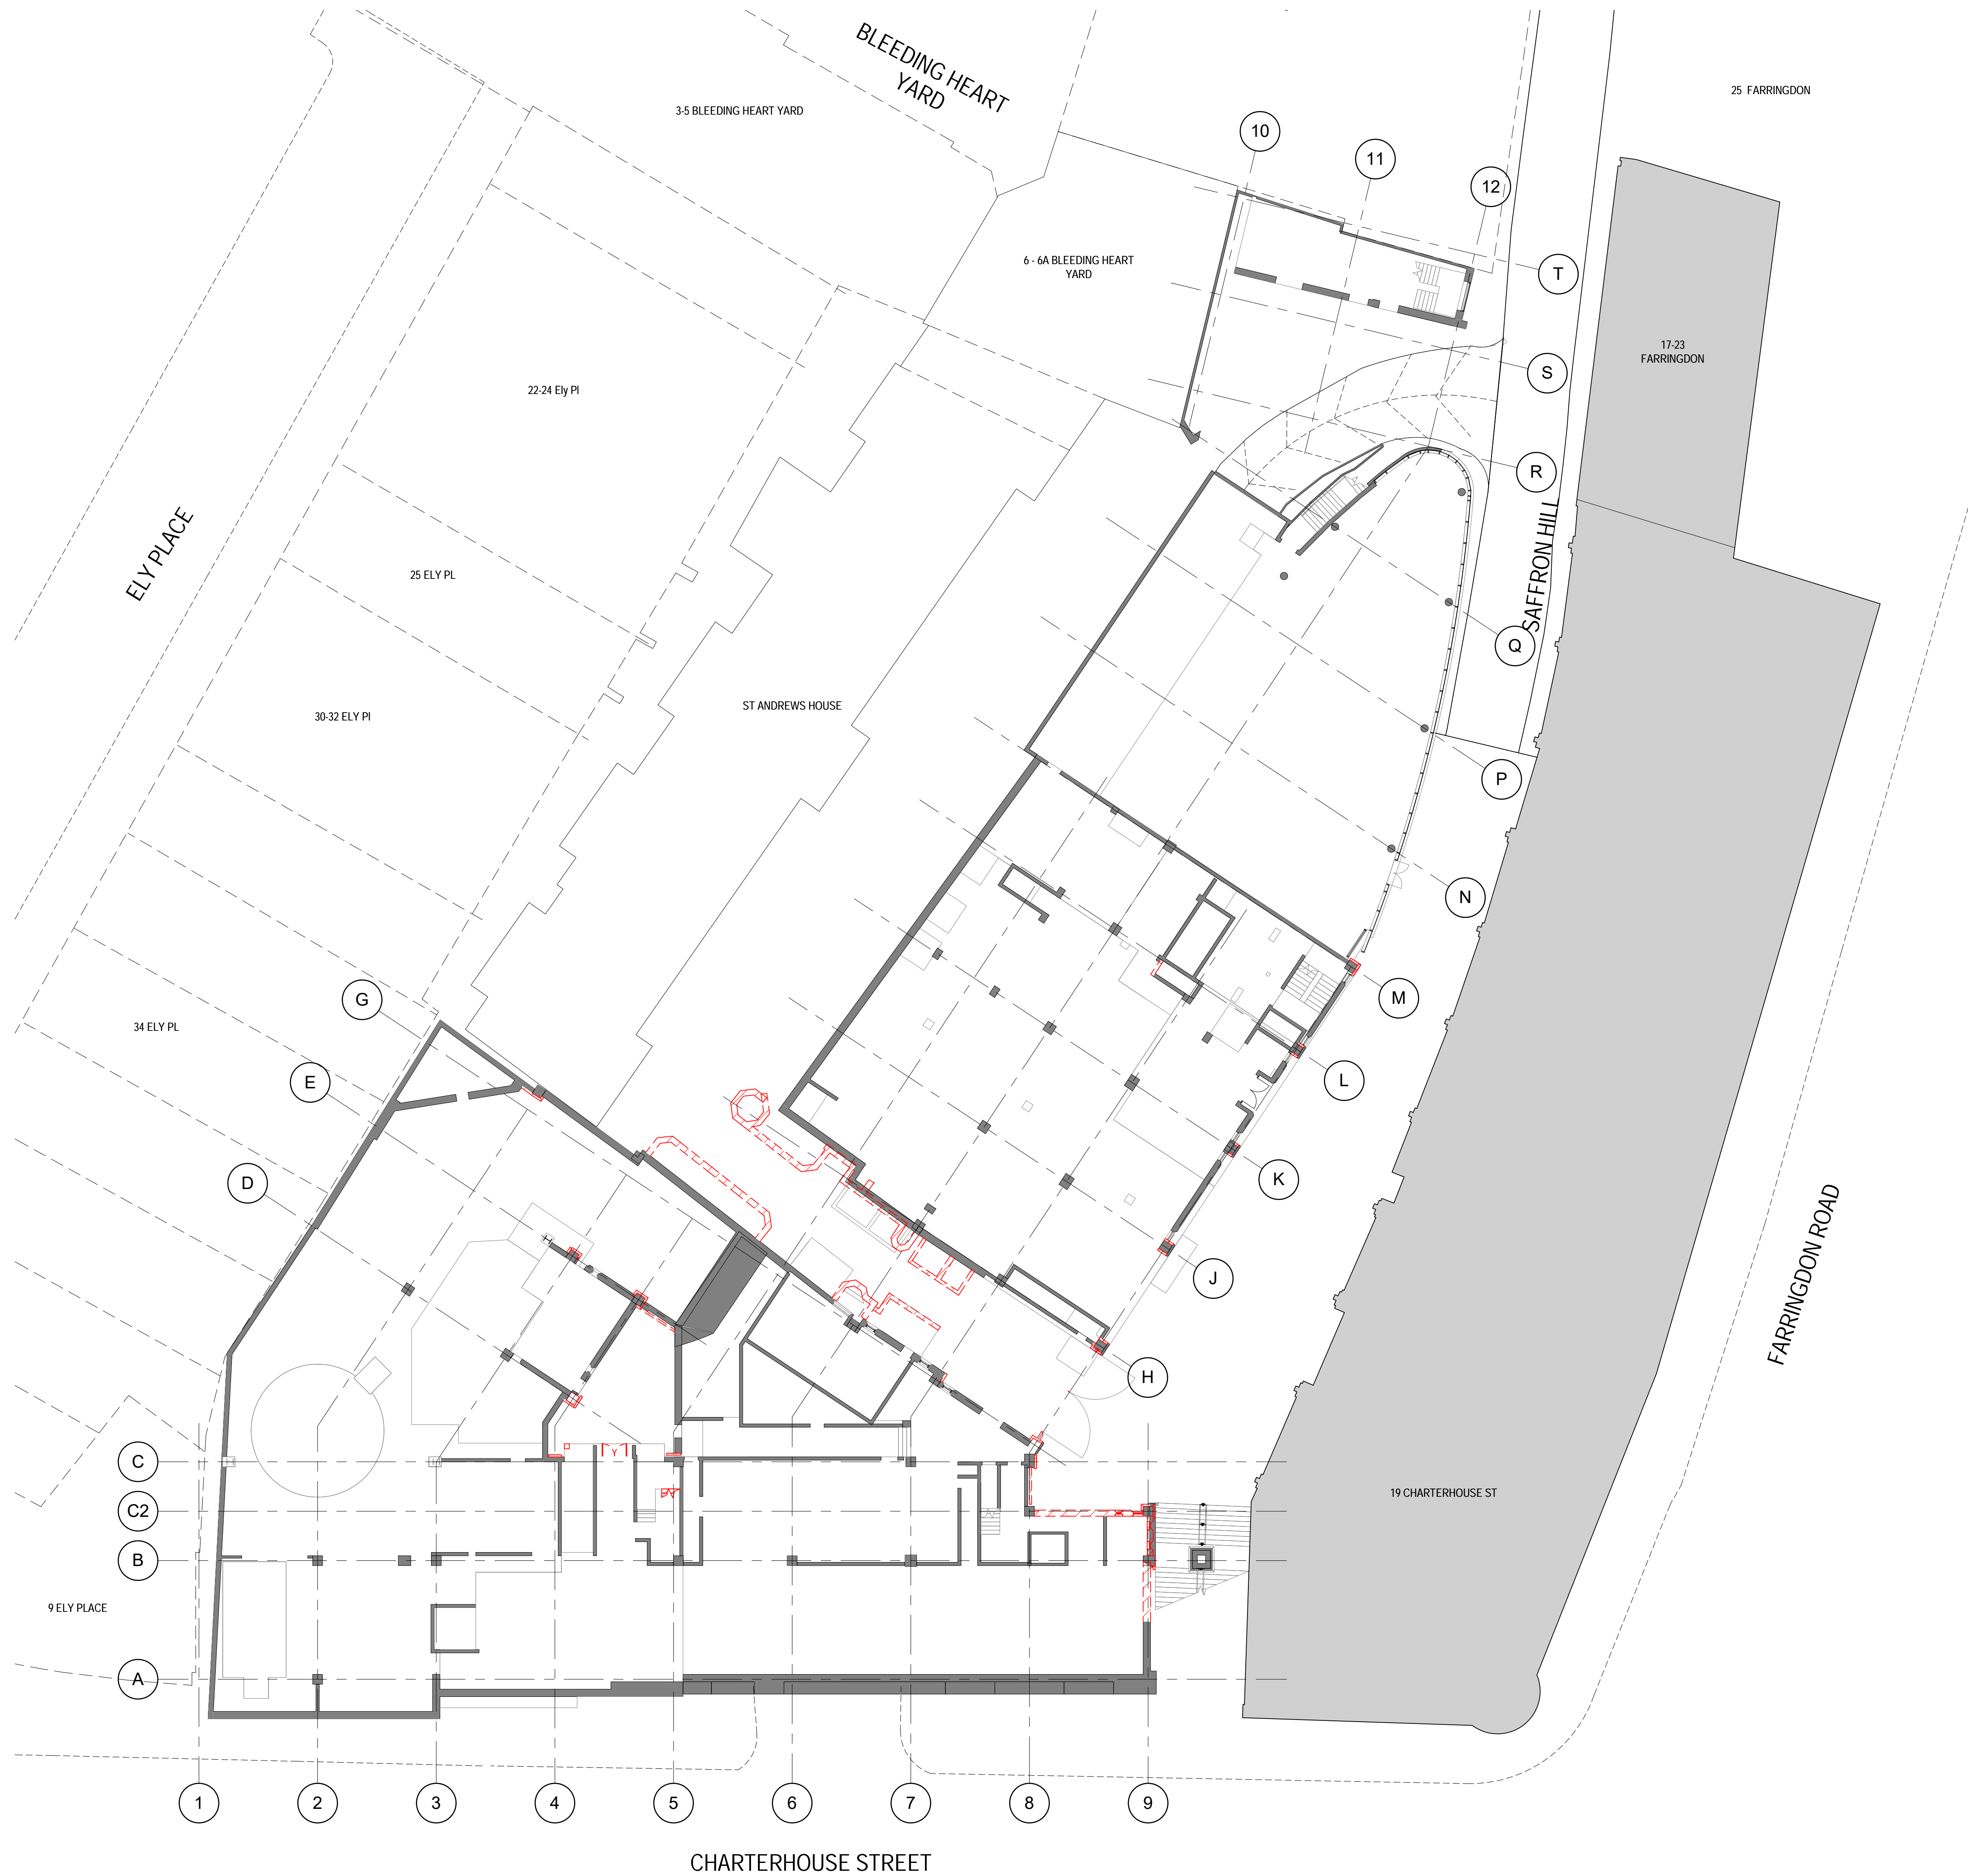

CLIENT	AA & DB		
PROJECT	17 CHARTERHOUSE ST.		
DRAWING	LOWER GROUND FLOOR DEMOLITION PLAN		
SCALE	1: 200 @A1	STATUS	<input checked="" type="checkbox"/> PRELIMINARY
DRAWN	BM		<input type="checkbox"/> TENDER
CHECKED	NA		<input type="checkbox"/> CONSTRUCTION
			<input type="checkbox"/> AS BUILT
DRAWING NO.	P17-059	A-06-LG	P01
proj.	zone	series	floor type
<b>MCM</b>			
MCM Architecture Limited 71 Hopton Street London SE1 9LR			
T 020 7902 0900 www.mcm-uk.com			