


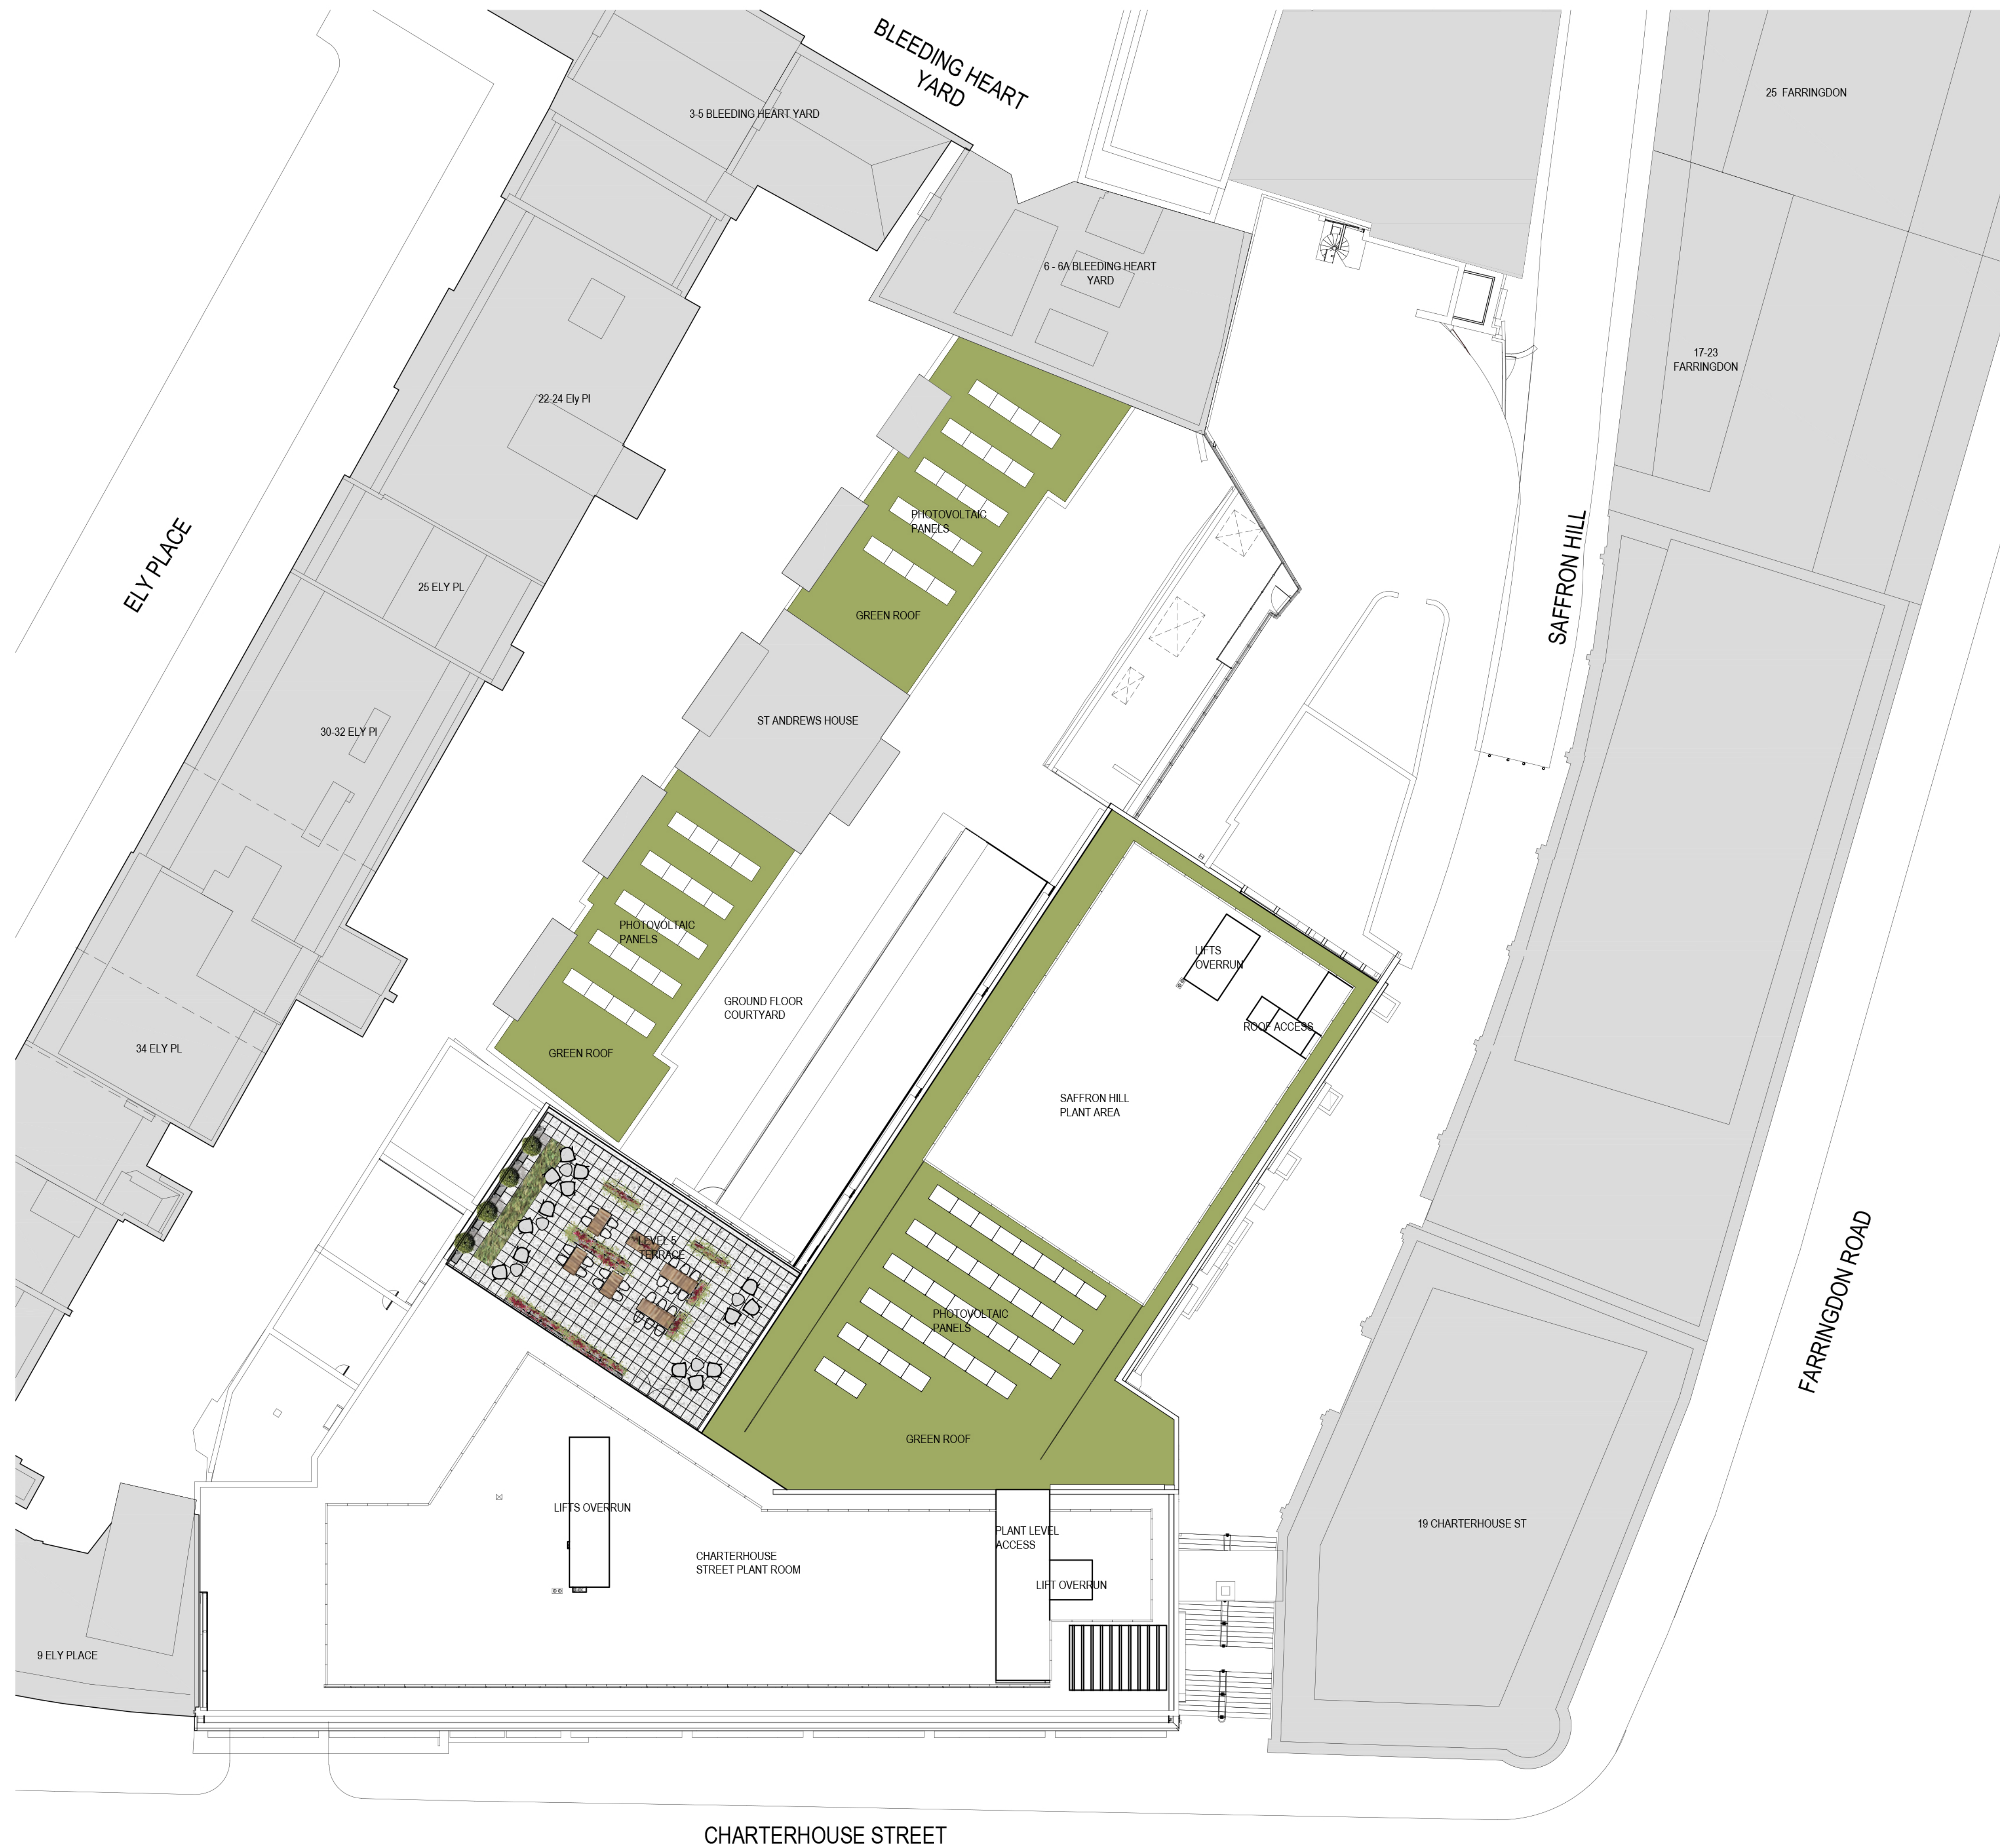

0 1 10 20m		
GREEN ROOF AREA: 625sqm		
P01	10.08.17	ISSUED FOR PLANNING
REV	DATE	PURPOSE OF ISSUE
		BM

CLIENT	AA & DB		
PROJECT	17 CHARTERHOUSE ST.		
DRAWING	PROPOSED GREEN ROOF/ PANELS STRATEGY		
SCALE	1:200 @A1	STATUS	☒ PRELIMINARY
DRAWN	MD		☐ TENDER
CHECKED	NA		☐ CONSTRUCTION
			☐ AS BUILT
DRAWING NO.	P17-059	A-07-06 - 01	P01
MCM			
MCM Architecture Limited 71 Hopton Street London SE1 9LR			
T 020 7902 0900 www.mcm-uk.com			