




PVC Casement and Tilt Turn Windows with triple glazing

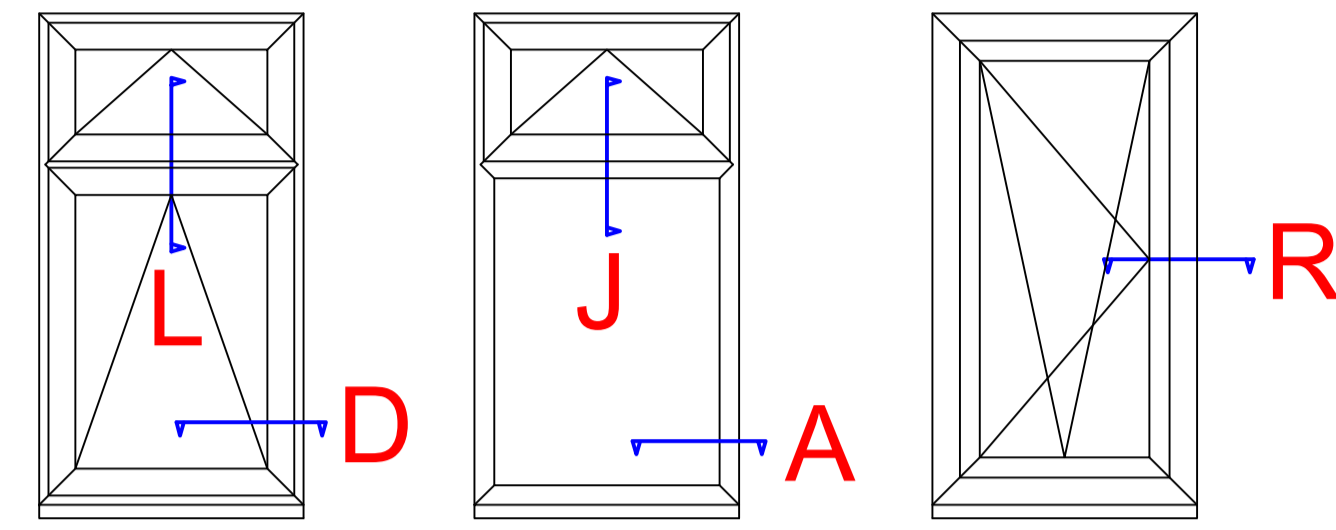


SECTION J
1:1

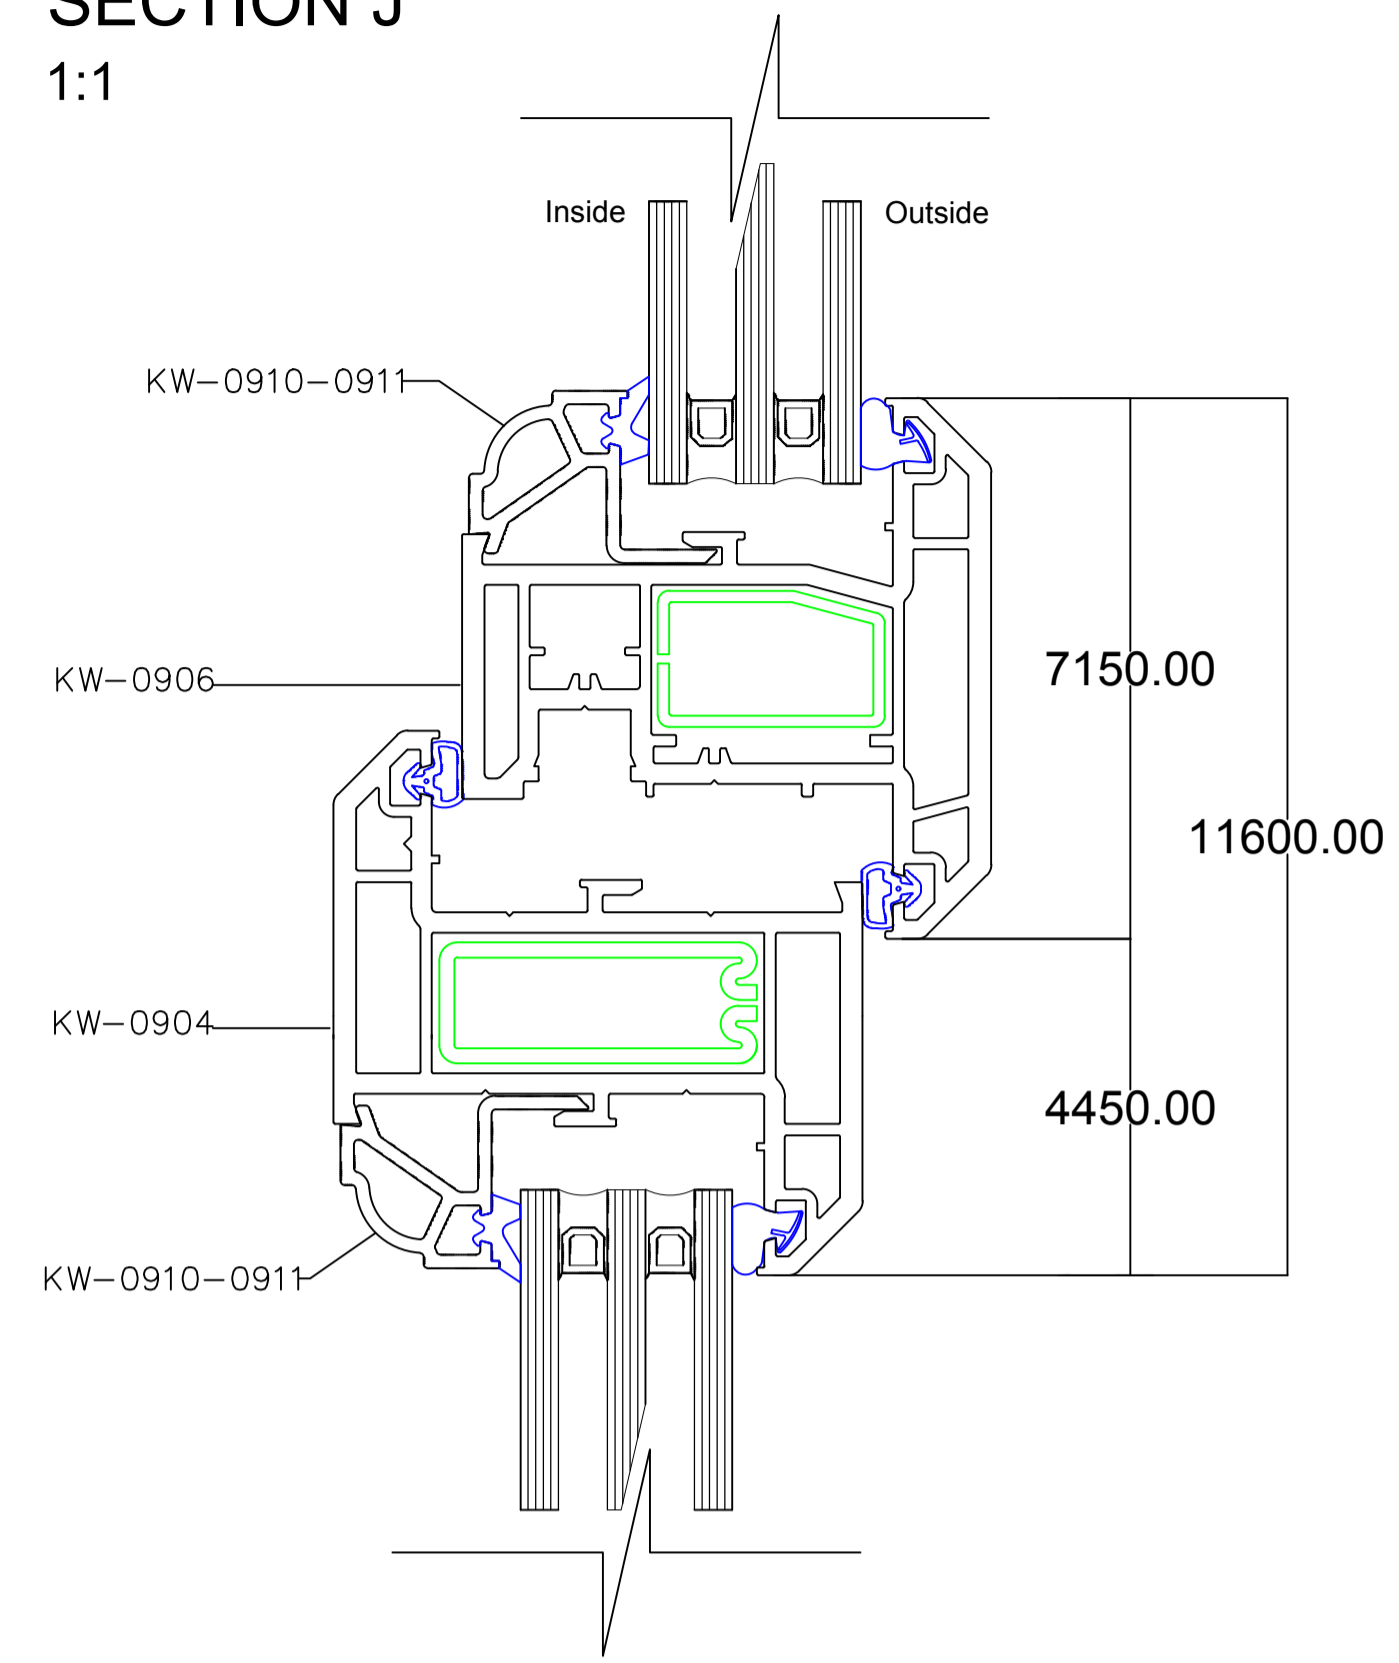


SECTION L
1:1

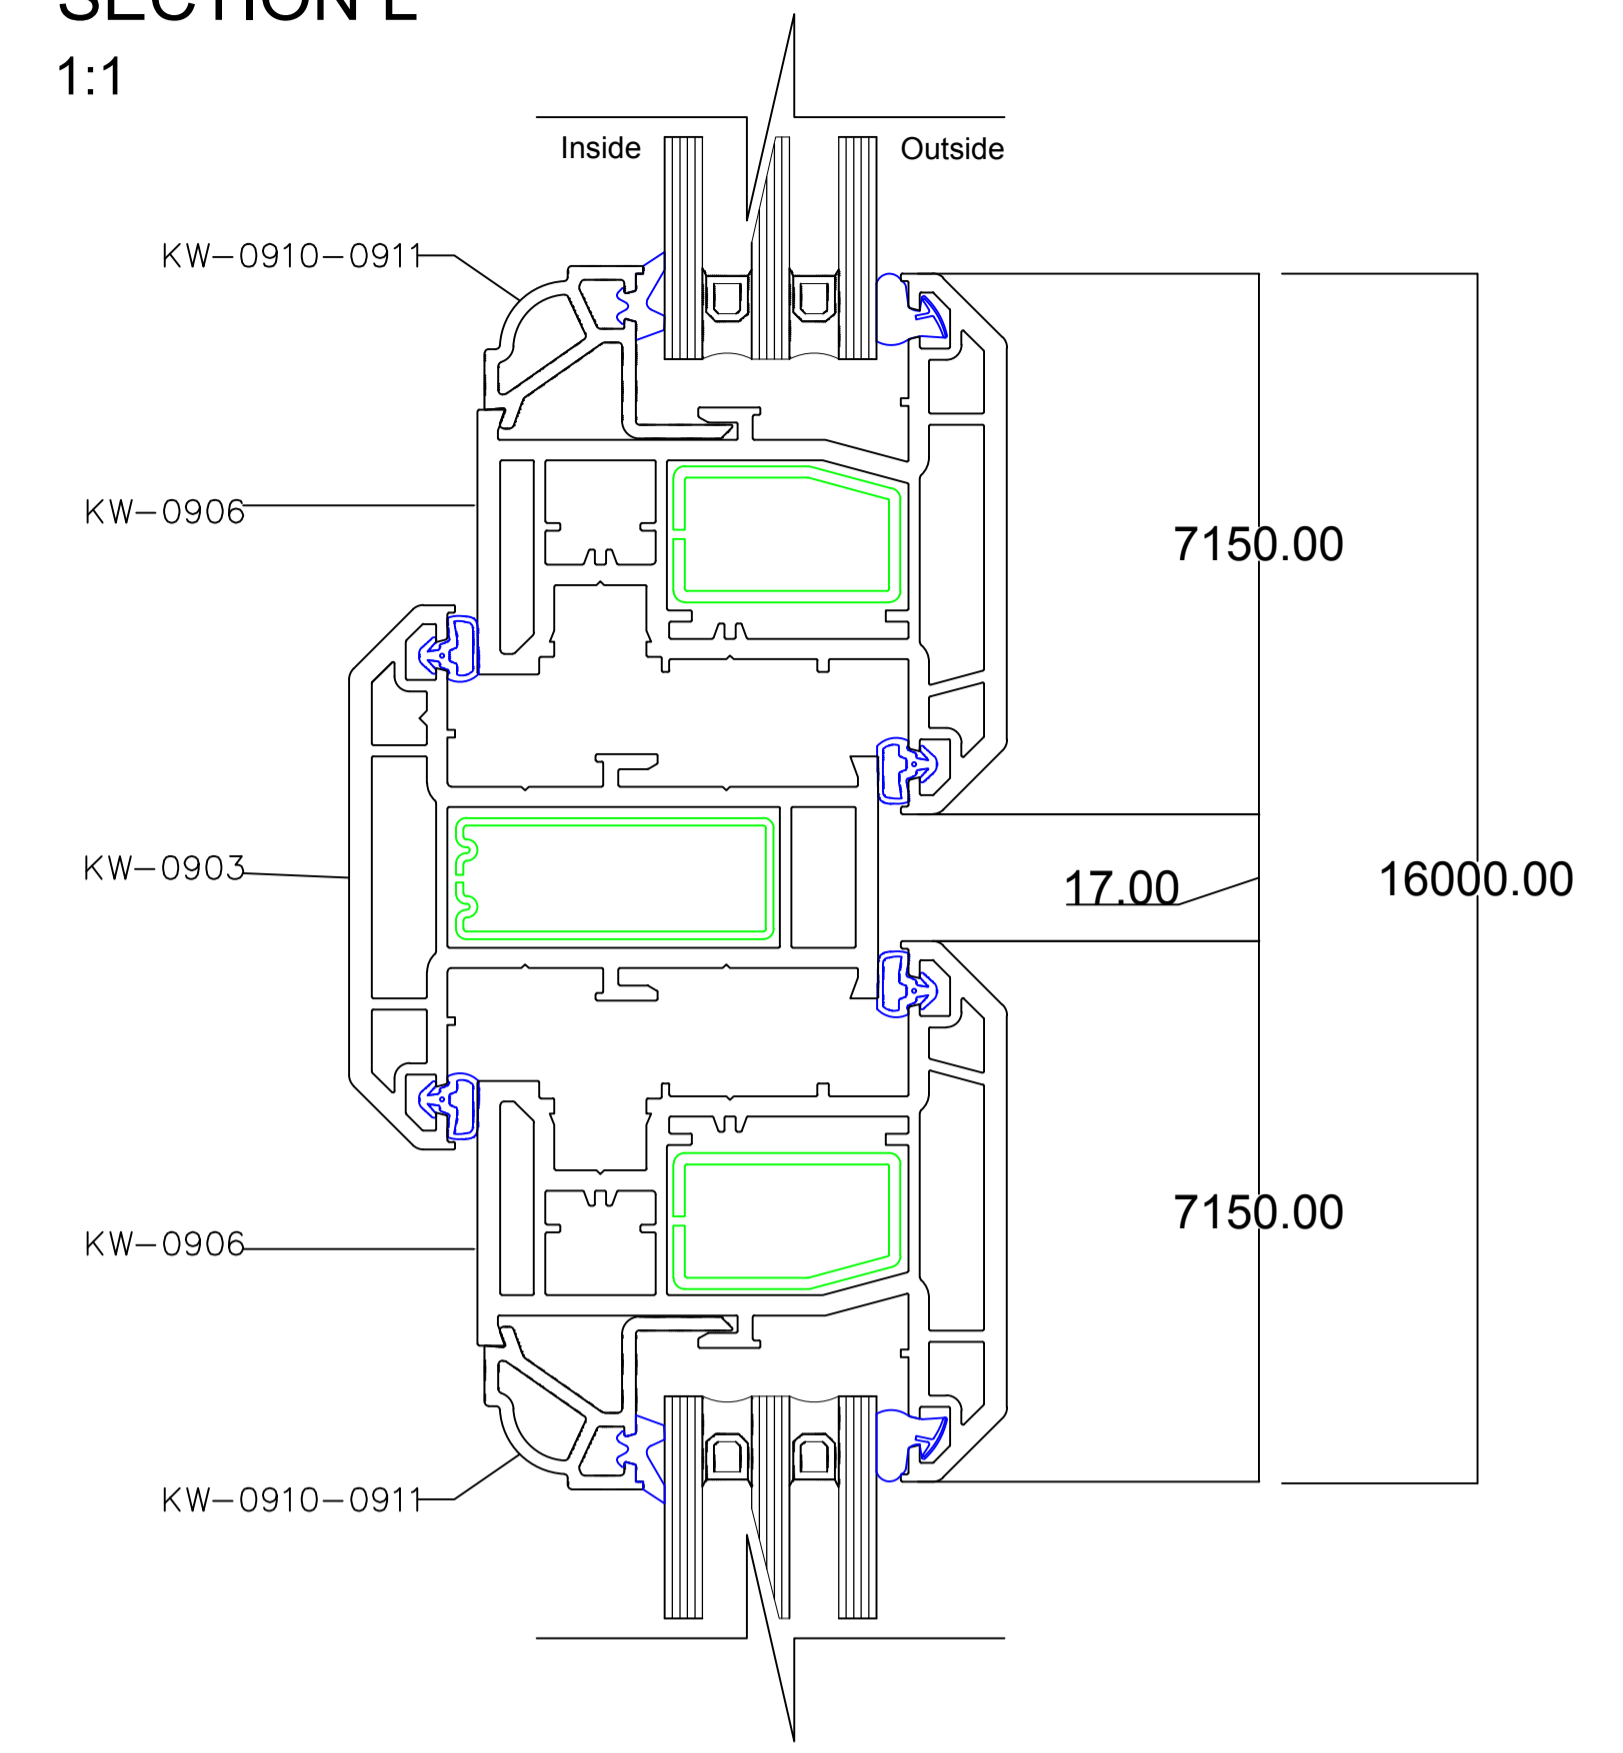


SECTION A
1:1

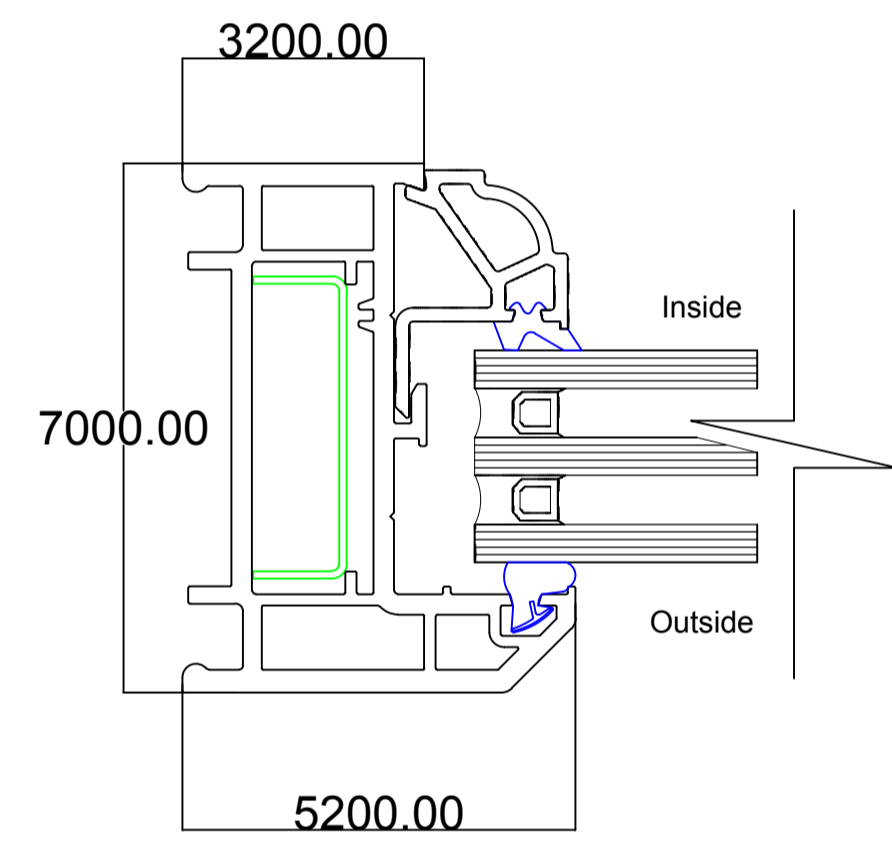

SECTION D
1:1

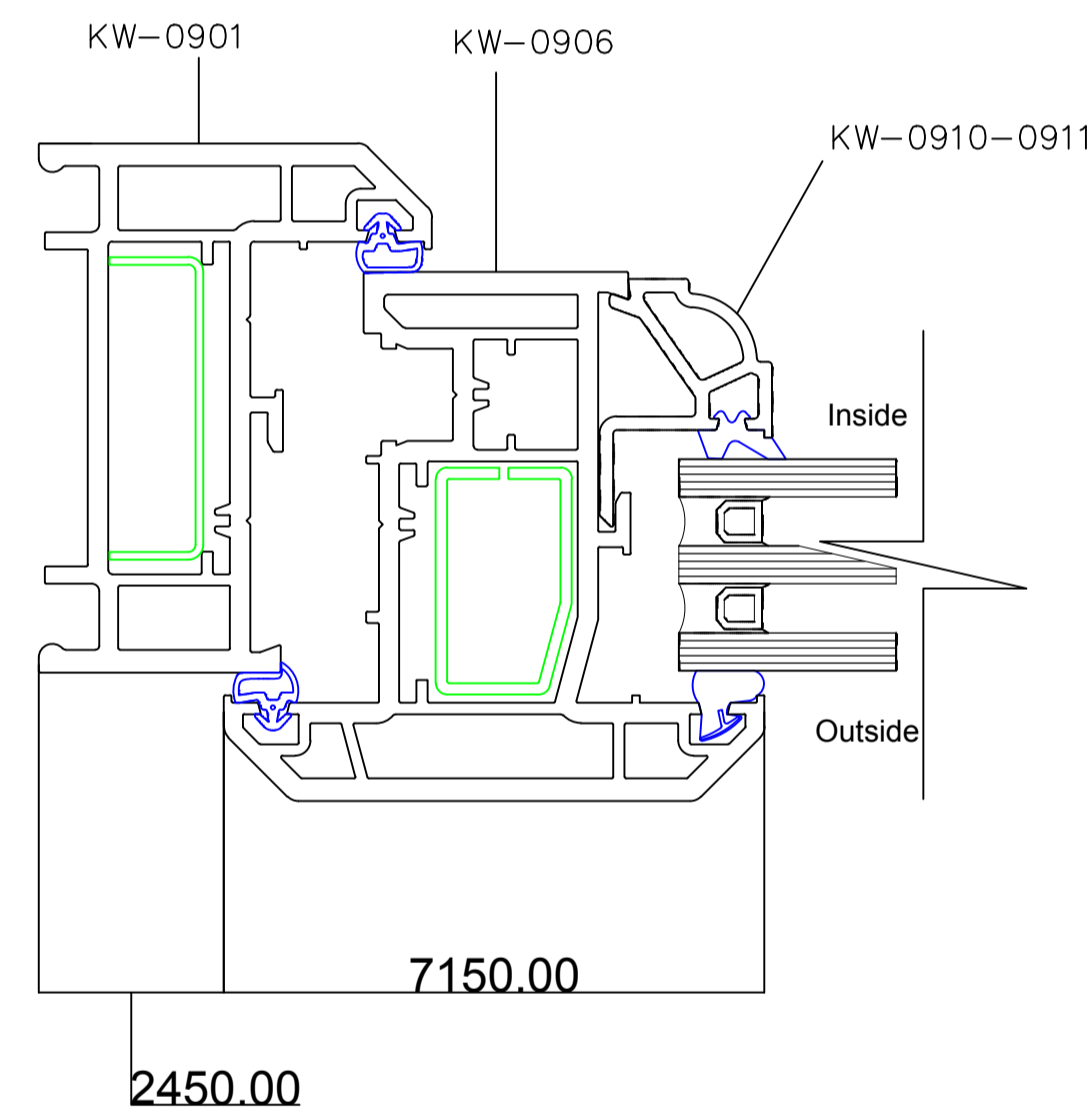

SECTION R
1:1

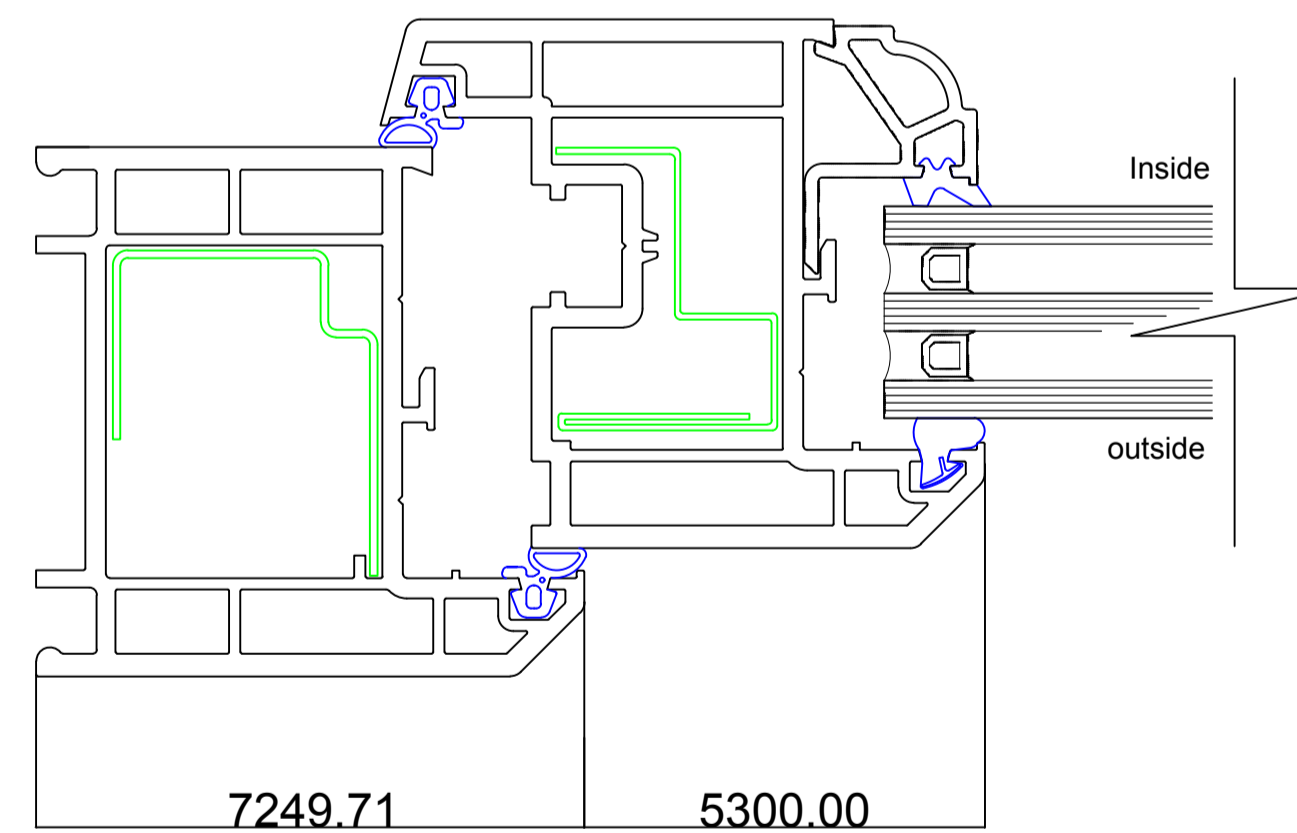

- All dimensions in millimetres (mm) and levels in metres (m) unless noted otherwise.
- This drawing to be read in conjunction with all other relevant drawings and specification.
- All work to comply with the relevant British Standards, Codes of Practice and the Building Regulations.

Revisions:

Customer: **Mr Ghanshyam Patel**
Flat
79 Tottenham Court Road
London
W1T 4TB

Drawing Title:
Section

Drawing No: 3052/PP/05	Contract No: EF3052AV
Scale: As Shown	Starting Date: 20 July 2017
Drawn: V.USEVICIUTE	Revision: A - 2 August 2017.
Size: A1	Ref No: .

© Crown copyright. All rights reserved.
License numbers 010031673 and 100042205

