


ENABLING AND CONSTRUCTION PHASE 5:
 FORM R.C CAPPING BEAM TO SECANT WALL.
 INSTALL STEEL PROPS AND JACKS.

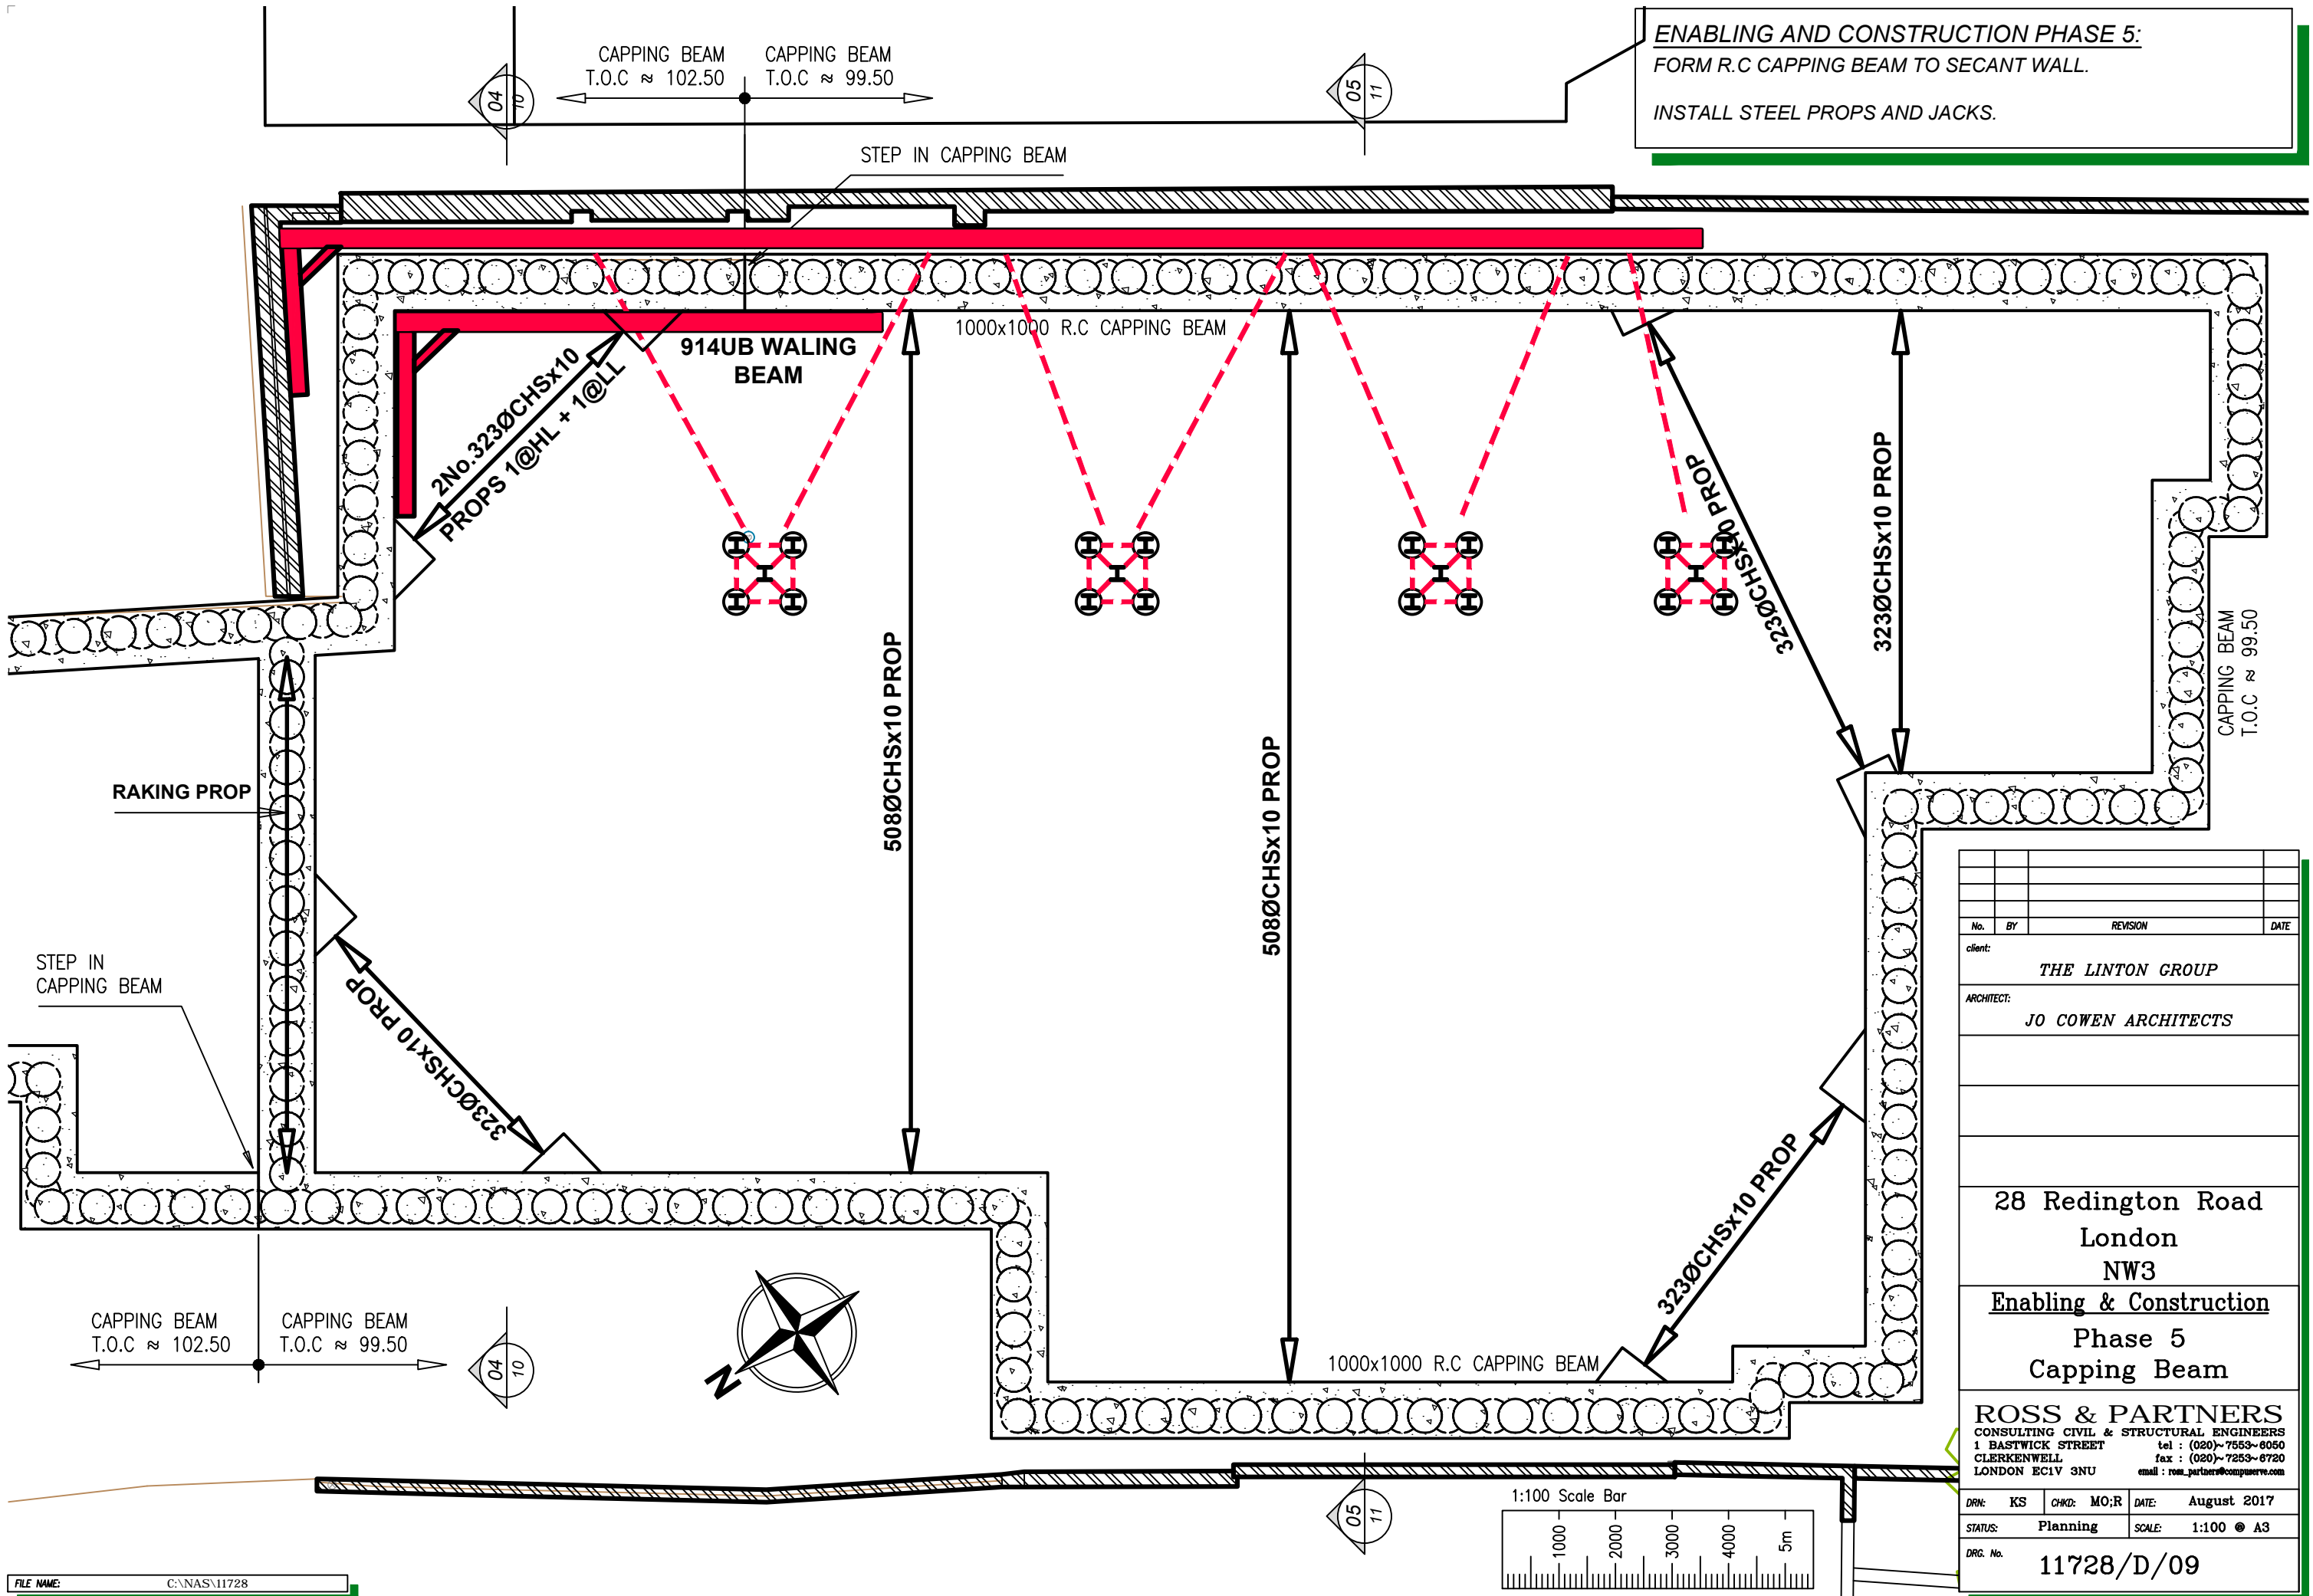

No.	BY	REVISION	DATE
client: THE LINTON GROUP			
ARCHITECT: JO COWEN ARCHITECTS			
28 Redington Road London NW3			
Enabling & Construction Phase 5 Capping Beam			
ROSS & PARTNERS CONSULTING CIVIL & STRUCTURAL ENGINEERS 1 BASTWICK STREET tel : (020)~7553~6050 CLERKENWELL fax : (020)~7253~6720 LONDON EC1V 3NU email : ross_partners@compuserve.com			
DRN:	KS	CHKD: MO:R	DATE: August 2017
STATUS:	Planning	SCALE:	1:100 @ A3
DRG. No.	11728/D/09		