
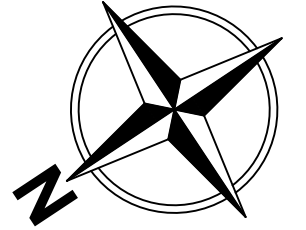


No.26 REDINGTO ROAD

ENABLING AND CONSTRUCTION PHASE 2:
 REDUCED LEVEL EARTHWORKS PROFILLING AND PILING MAT.
 UNDERPIN BOUNDARY WALL TO No.26

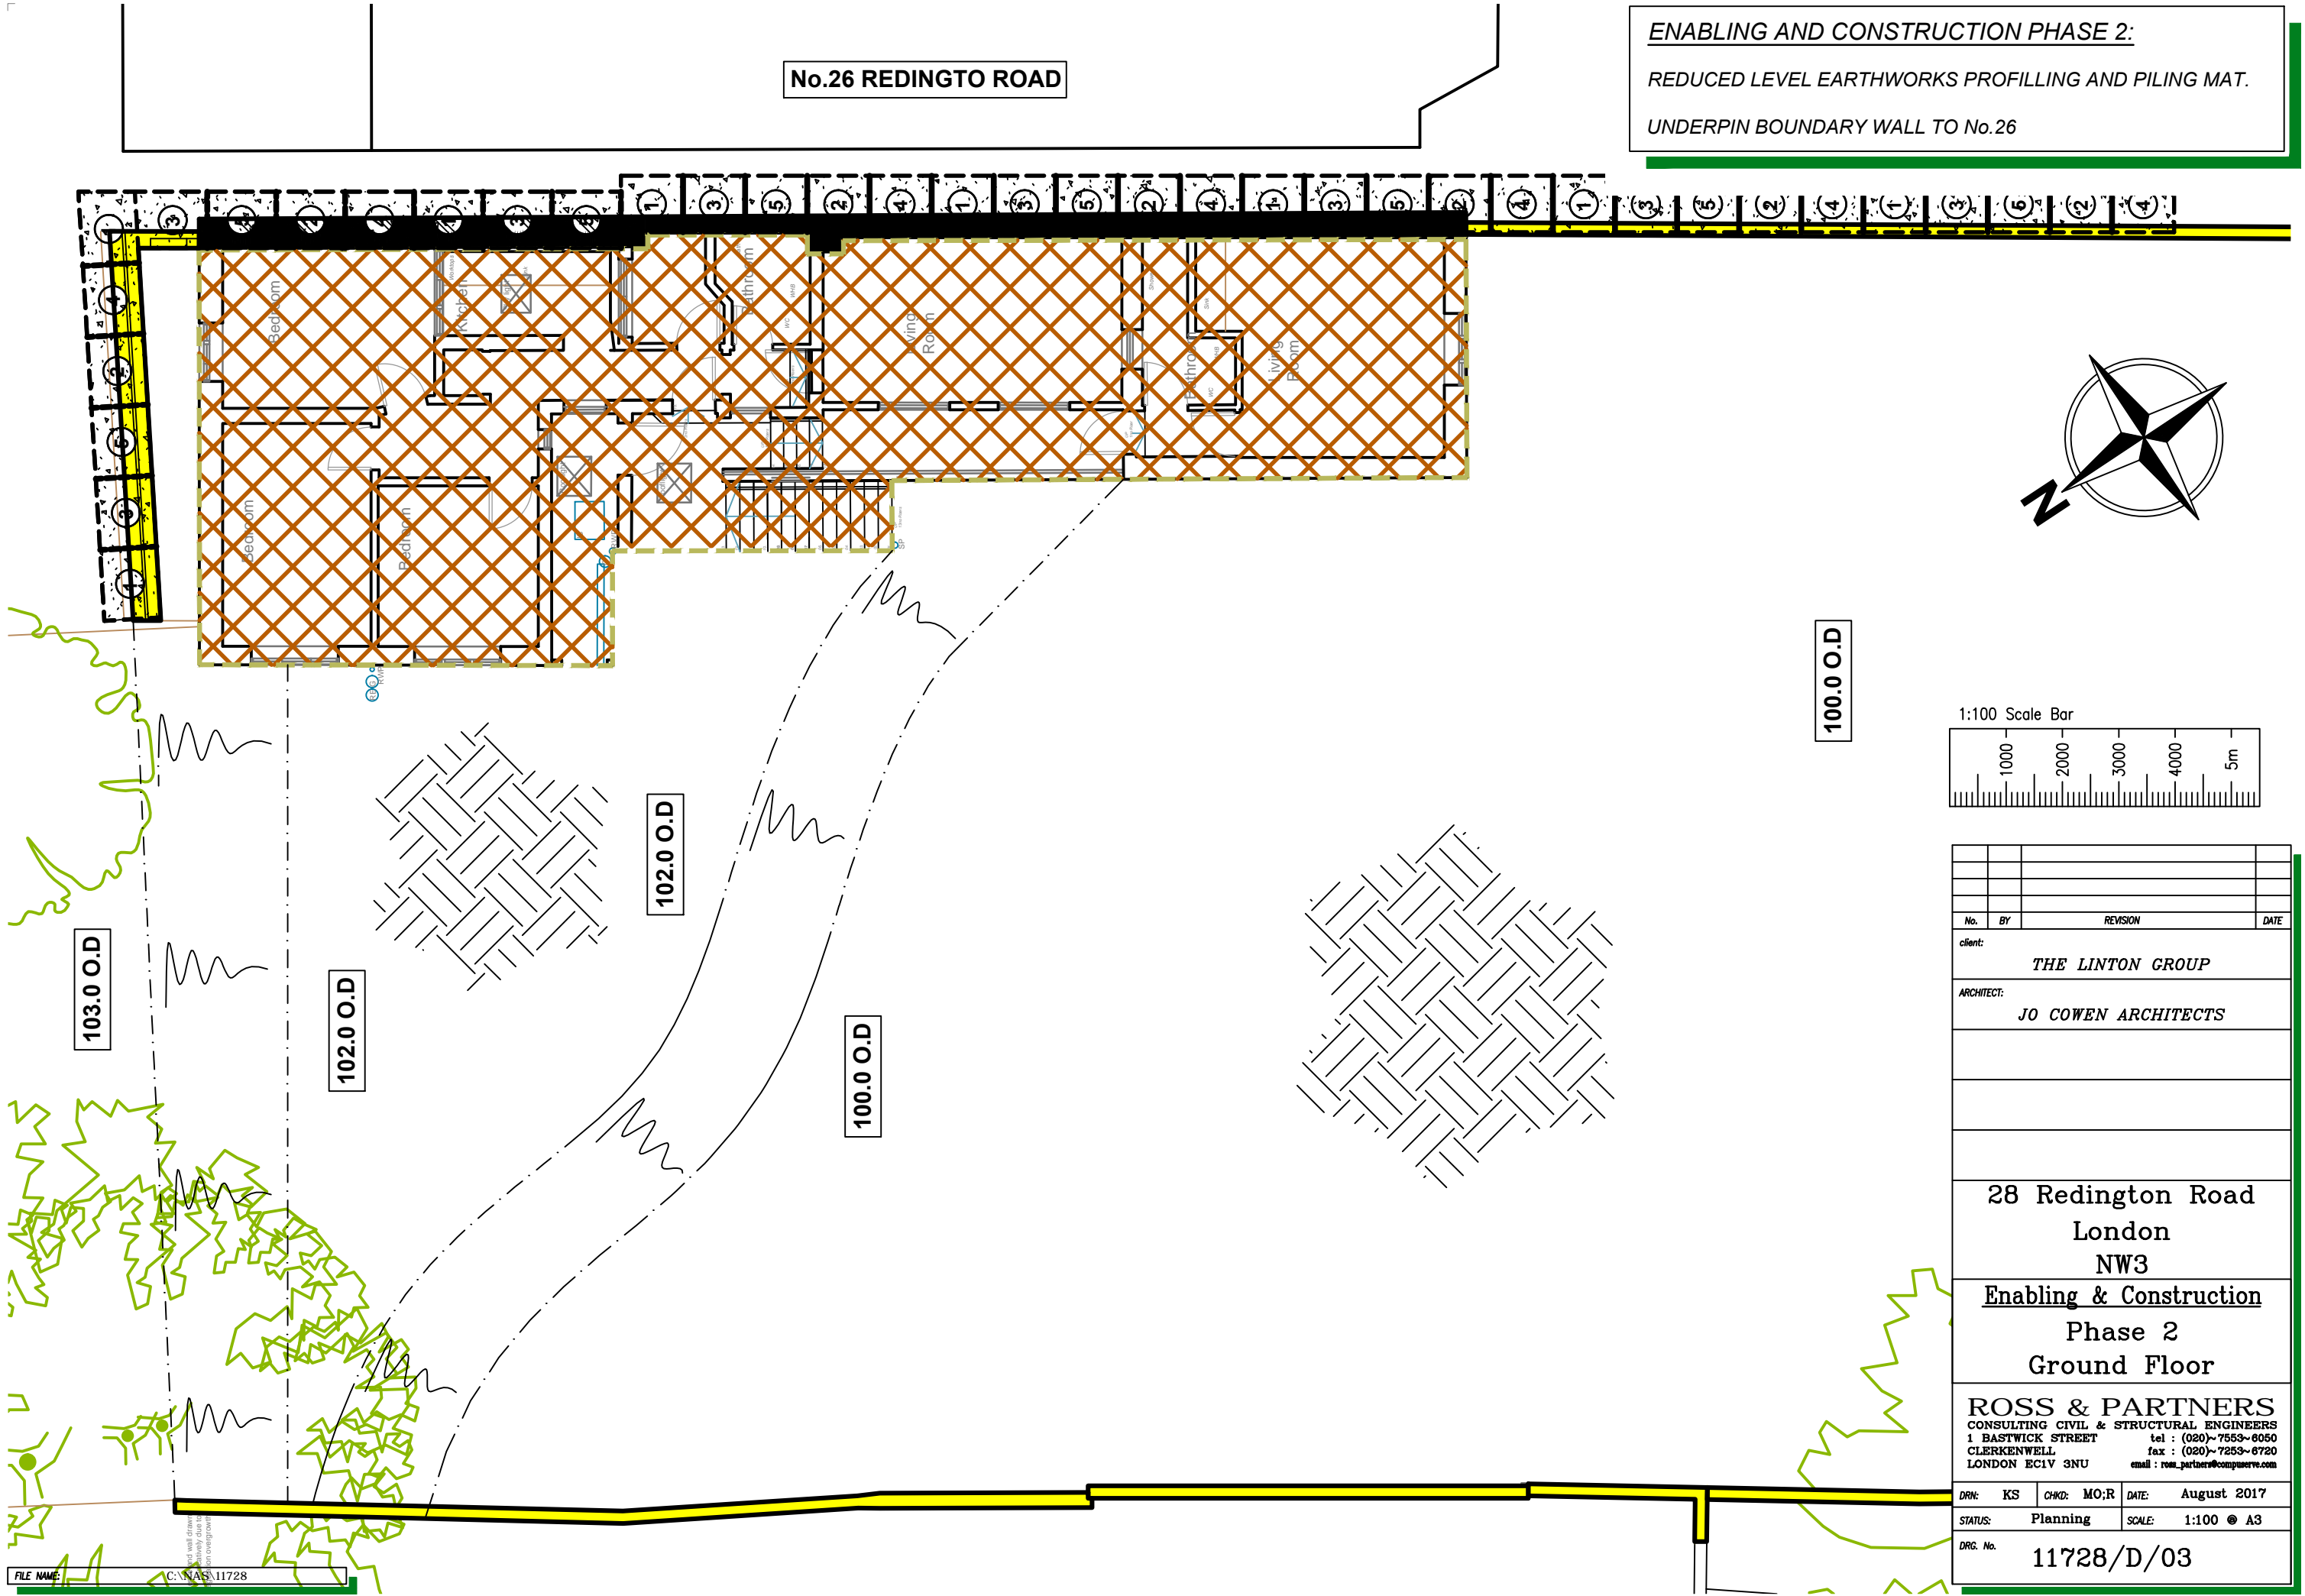

No.	BY	REVISION	DATE
client: THE LINTON GROUP			
ARCHITECT: JO COWEN ARCHITECTS			
28 Redington Road London NW3			
Enabling & Construction Phase 2 Ground Floor			
ROSS & PARTNERS CONSULTING CIVIL & STRUCTURAL ENGINEERS 1 BASTWICK STREET tel : (020)~ 7553~ 6050 CLERKENWELL fax : (020)~ 7253~ 6720 LONDON EC1V 3NU email : ross_partners@compuserve.com			
DRN:	KS	CHKD: MO:R	DATE: August 2017
STATUS:	Planning	SCALE:	1:100 @ A3
DRG. No.	11728/D/03		