



38 MONMOUTH STREET:
GROUND FLOOR BOUTIQUE
PIERRE HERMÉ PARIS
MACARONS & CHOCOLATS

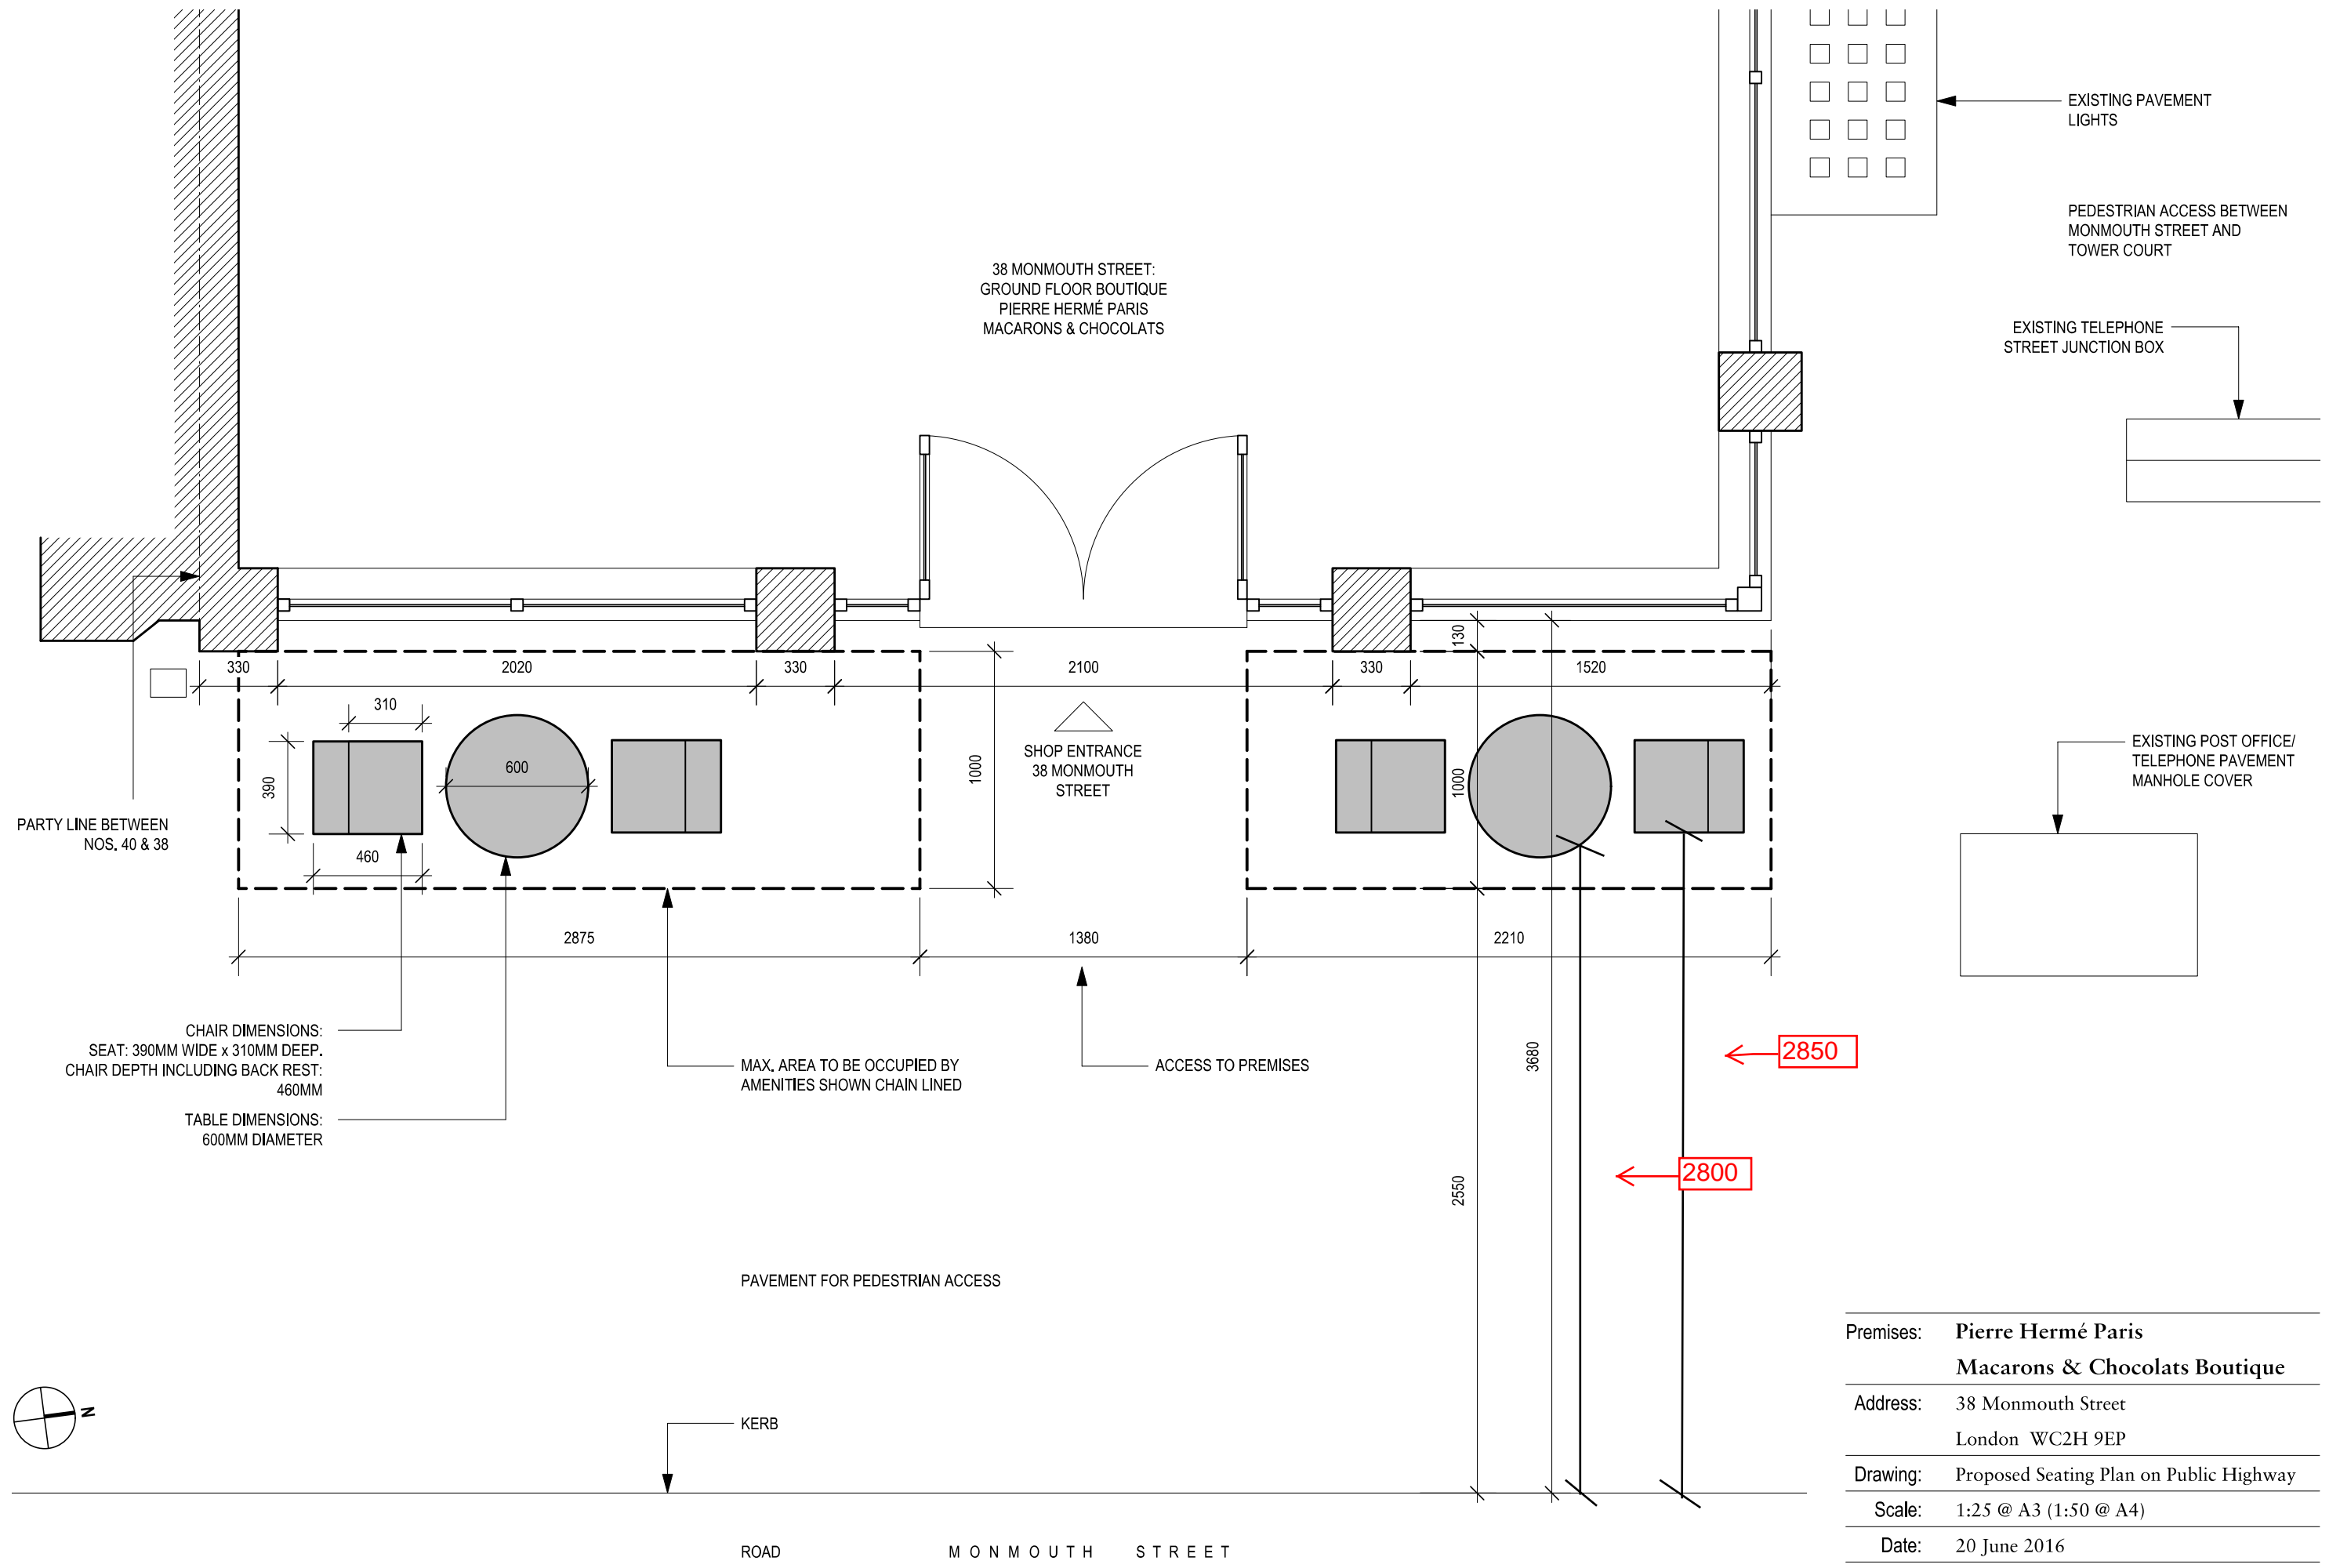


EXISTING PAVEMENT LIGHTS

PEDESTRIAN ACCESS BETWEEN
MONMOUTH STREET AND
TOWER COURT

EXISTING TELEPHONE
STREET JUNCTION BOX

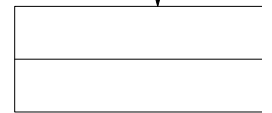

EXISTING POST OFFICE/
TELEPHONE PAVEMENT
MANHOLE COVER

 

PARTY LINE BETWEEN
NOS. 40 & 38

CHAIR DIMENSIONS:
SEAT: 390MM WIDE x 310MM DEEP.
CHAIR DEPTH INCLUDING BACK REST:
460MM
TABLE DIMENSIONS:
600MM DIAMETER

MAX. AREA TO BE OCCUPIED BY
AMENITIES SHOWN CHAIN LINED

ACCESS TO PREMISES


PAVEMENT FOR PEDESTRIAN ACCESS

KERB

ROAD MONMOUTH STREET

2850

2800

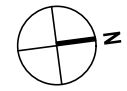

Premises:	Pierre Hermé Paris Macarons & Chocolats Boutique
Address:	38 Monmouth Street London WC2H 9EP
Drawing:	Proposed Seating Plan on Public Highway
Scale:	1:25 @ A3 (1:50 @ A4)
Date:	20 June 2016