


NOTE: Refer to Studio Engleback information for detail on landscape proposals and levels

- © john pardey architects
- Do not Scale. Used figured dimensions only.
  - All dimensions to be checked on site.
  - All drawings to be read in conjunction with engineer's drawings. Any discrepancies between consultants drawings to be reported to the Architect before any work commences.
  - The Contractor's attention is drawn to the Health & Safety matters identified in the Health & Safety plan and on drawings as being potentially hazardous.
  - These items should not be considered as a full and final list.
  - The Work Package Contractor's normal Health & Safety obligations still apply when undertaking constructional operations both on and off site.

P1	06/07/2015	TW	PLANNING AMENDMENT ISSUE
rev	date	initials	description

drawing:  
PROP BASEMENT + LOWER GROUND PLANS  
project:  
5-7 LANCASTER GROVE  
drawing no:  
1409\_1999  
status code/ revision:  
P1  
status:  
PLANNING  
scale @ A1:  
1:100  
date:  
FEB 2015

jpa  
john pardey architects  
Beck Farm Studio  
East End - Lymington  
Hampshire SO41 5SR  
www.johnpardeyarchitects.com  
01590 626465

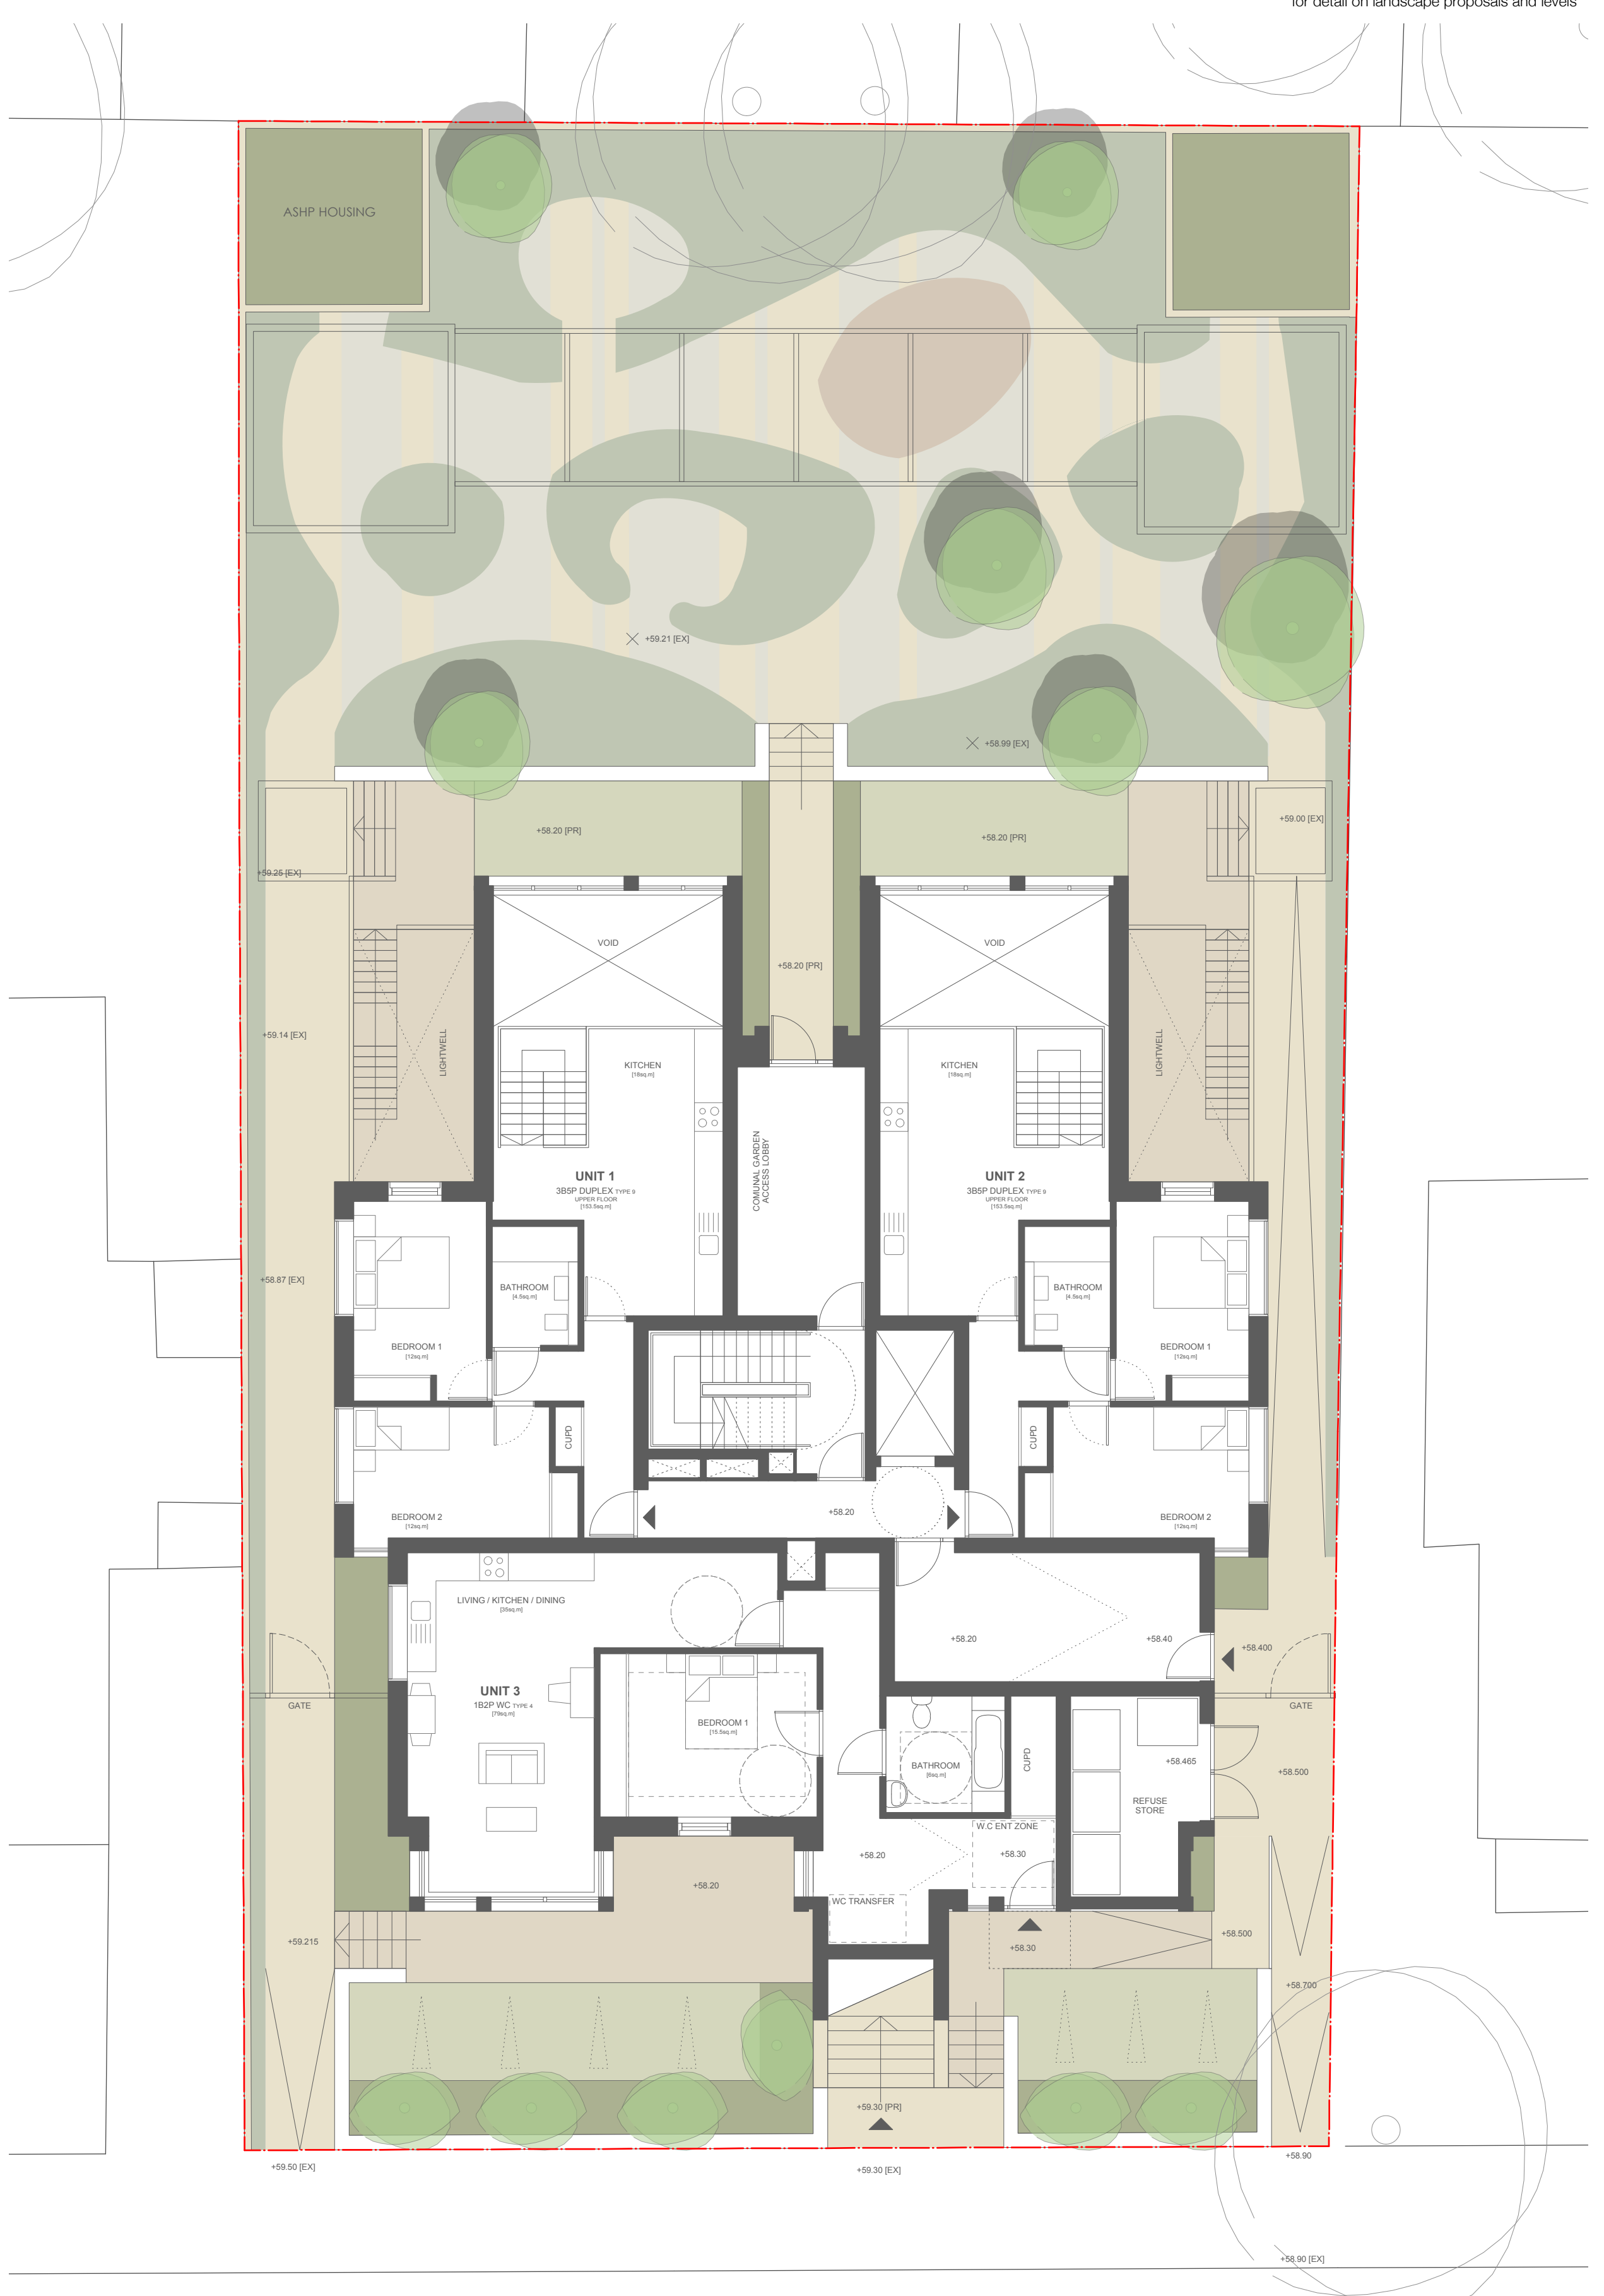

LANCASTER GROVE

