



**Demolition Legend:**

- Existing
- Demolition/Strip Out Works

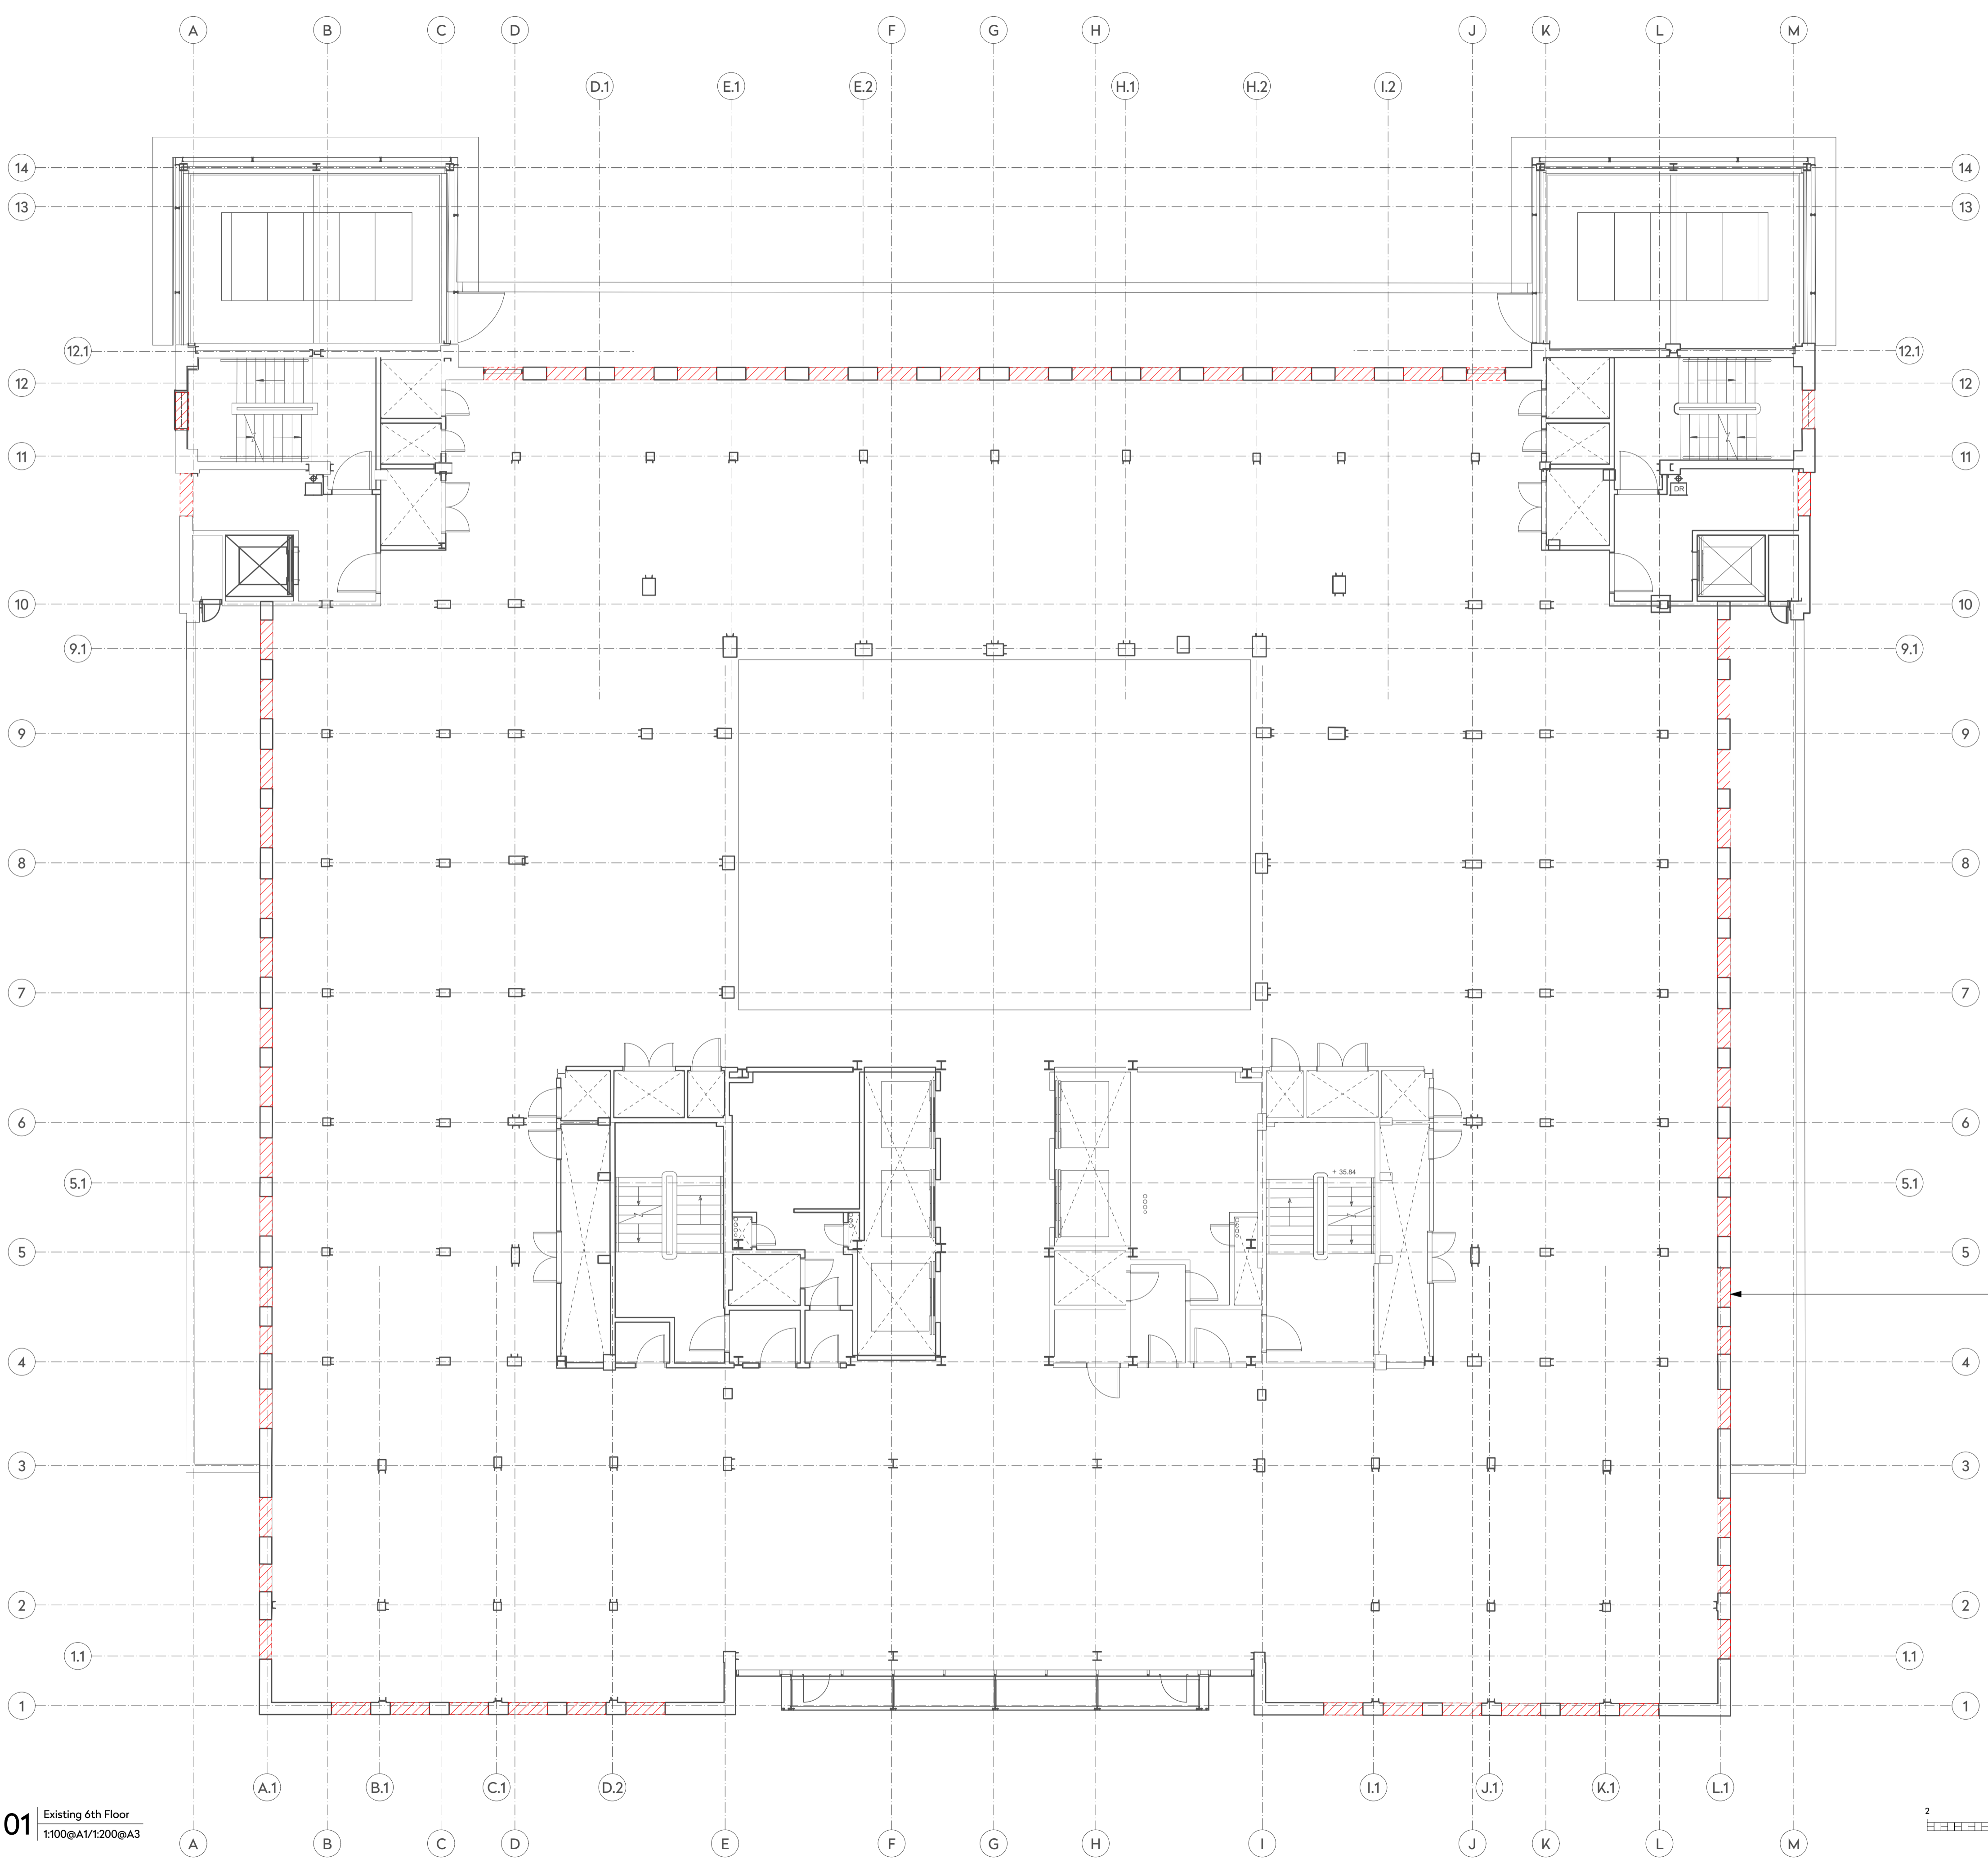

Remove existing windows and and make good for install of new windows.

01 Existing 6th Floor  
1:100@A1/1:200@A3

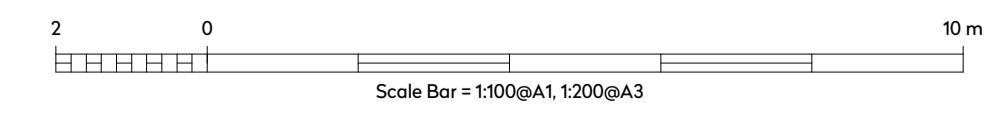

Rev.	Date	Details	By

Client  
Warner Bros.

Project name  
Project Phoenix

Drawing title  
Existing 6th Floor

Status  
Planning Application

Scale 1:100@A1, 1:200@A3	Drawn by CF
-----------------------------	----------------

Date Aug 2017	Checked by RL
------------------	------------------

Drawing number 1539-P-107-Exist. 6th Floor	Revision -
---	---------------

This drawing is copyright. Do not scale off dimensions. All dimensions are to be checked on site by contractor. Contractor to report any dimensional discrepancies, errors or omissions prior to commencing in site.