


Demolition Legend:

- Existing
- Demolition/Strip Out Works

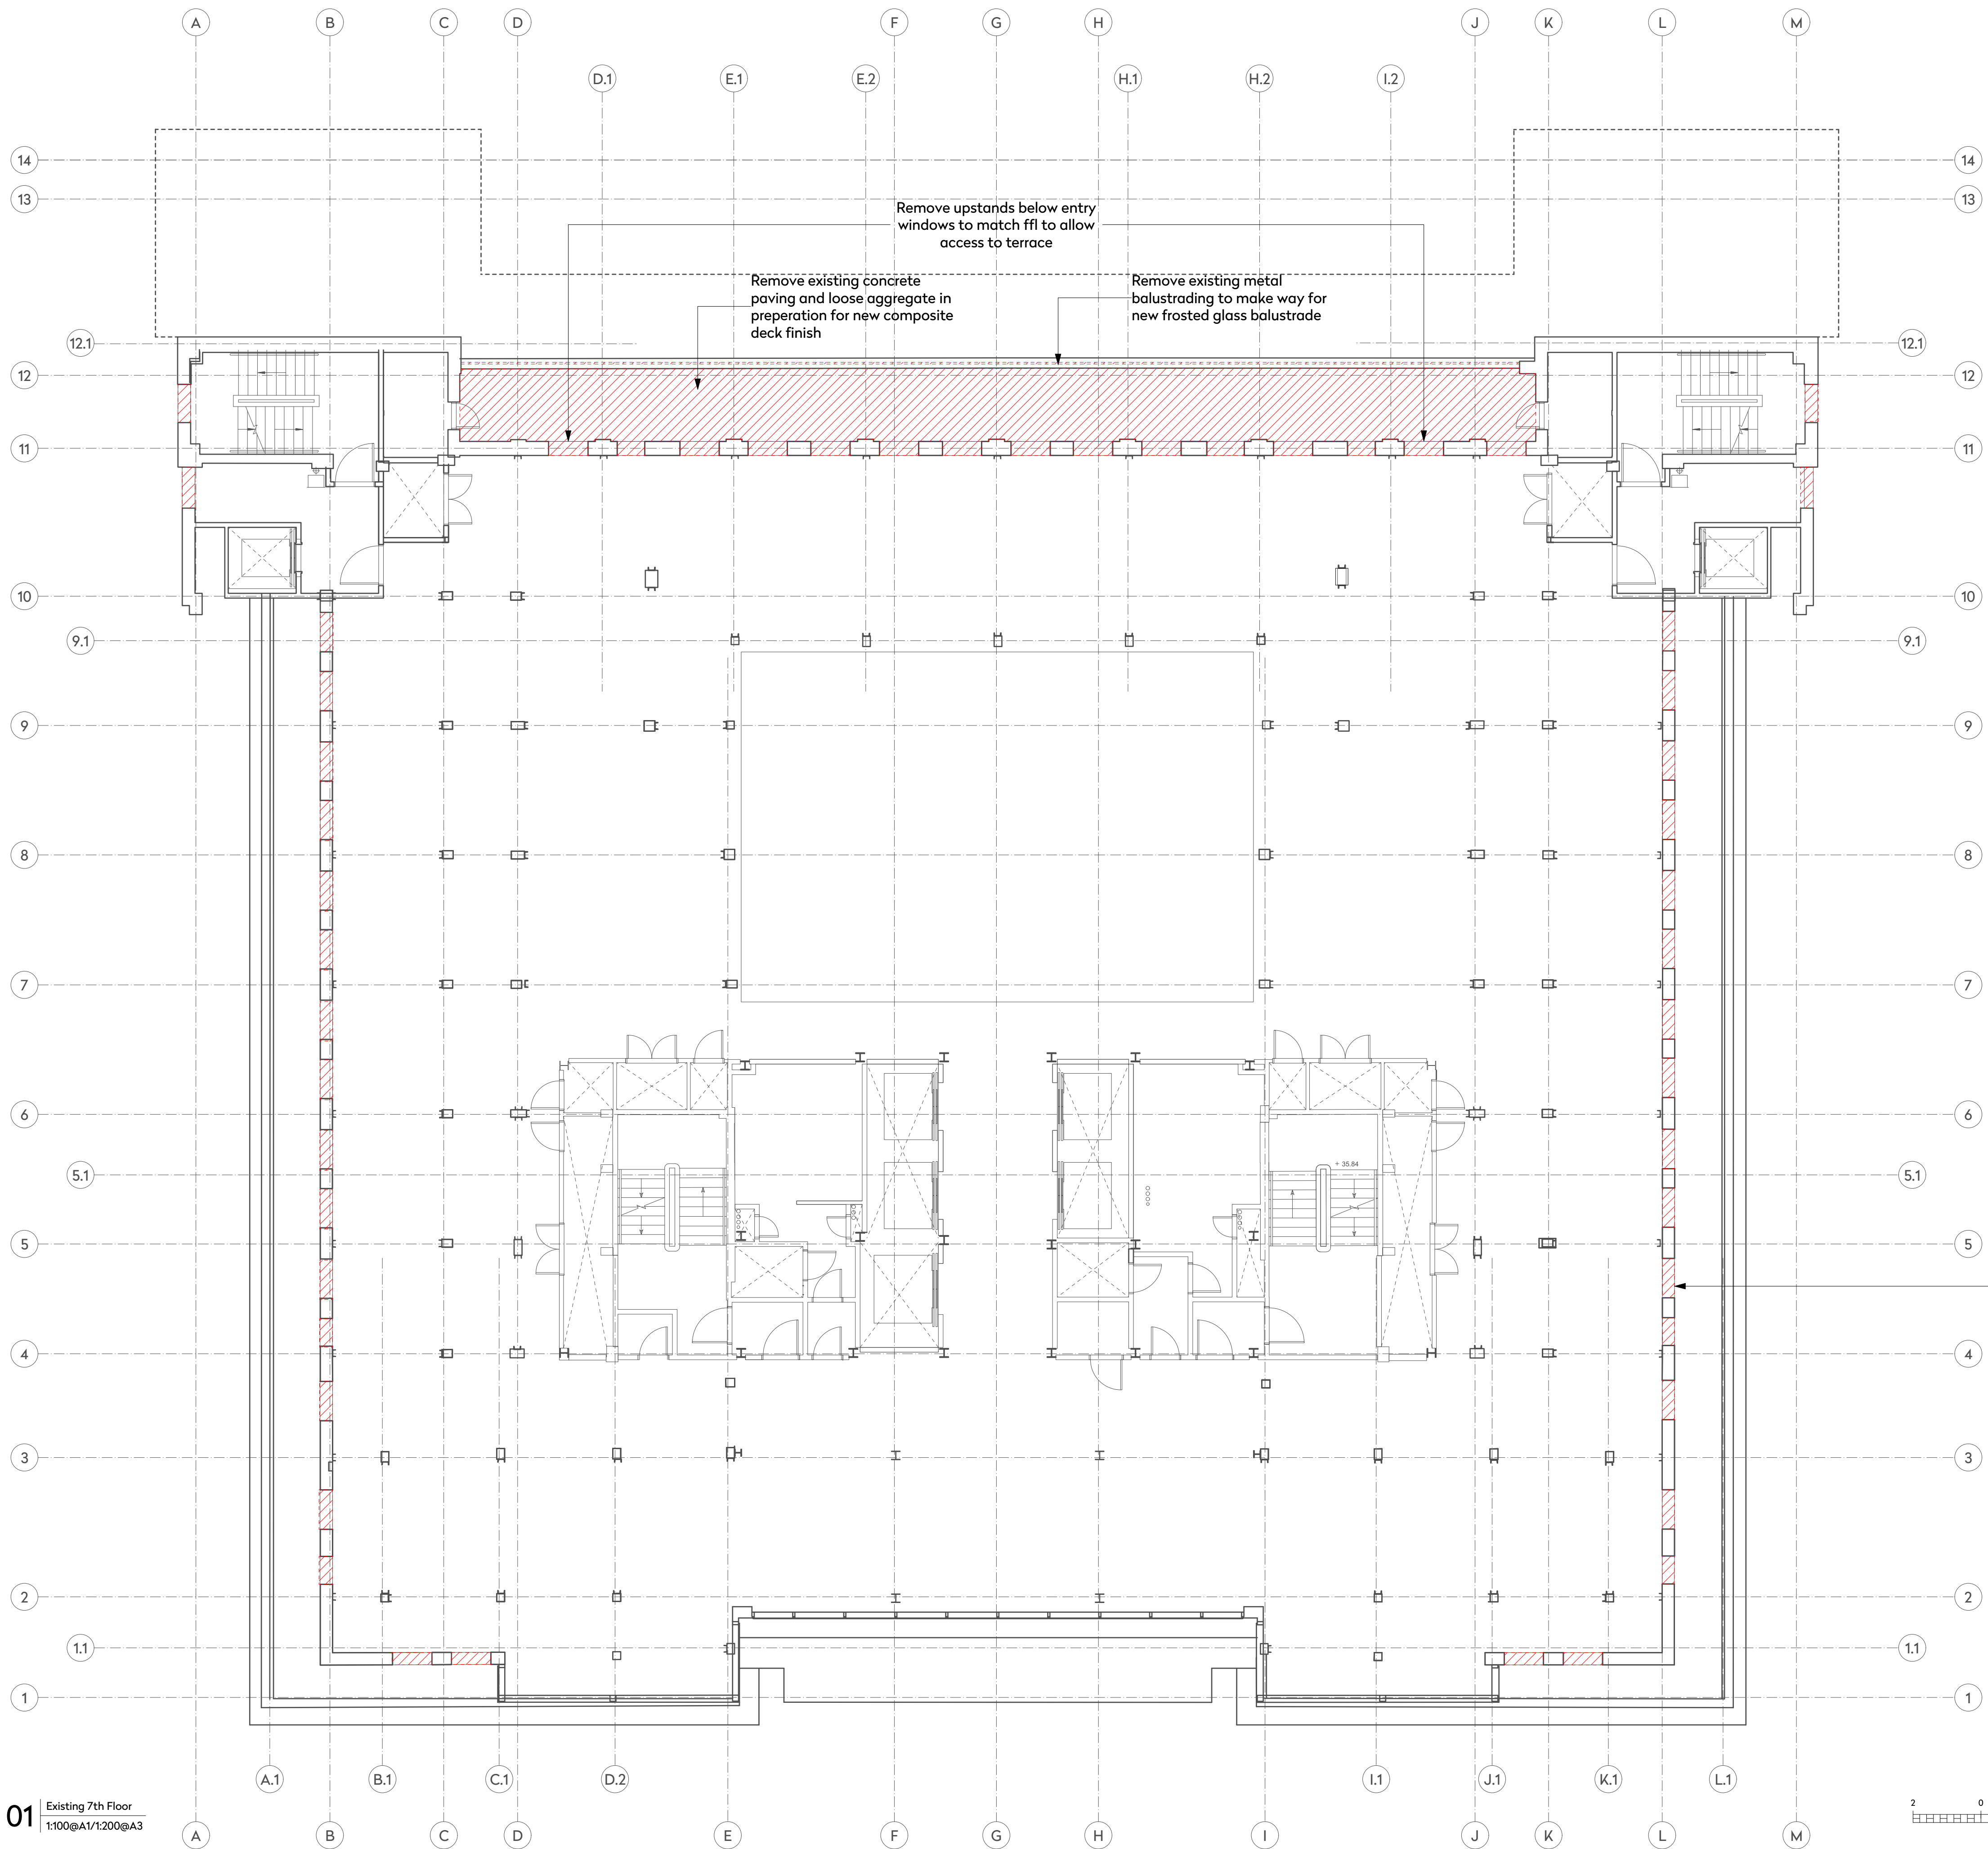

Remove existing windows and make good for install of new windows.

Rev.	Date	Details	By
Client			

Warner Bros.

Project name

Project Phoenix

Drawing title

Existing 7th Floor

Status

Planning Application

Scale	Drawn by
1:100@A1, 1:200@A3	CF
Date	Checked by
Aug 2017	RL
Drawing number	Revision
1539-P-108-Exist. 7th Floor	-

This drawing is copyright. Do not scale off dimensions.  
All dimensions are to be checked on site by contractor.  
Contractor to report any dimensional discrepancies, errors  
or omissions prior to commencing in site.