


Demolition Legend:

- Existing
- Demolition/Strip Out Works

Remove existing windows and make
good for install of new windows.

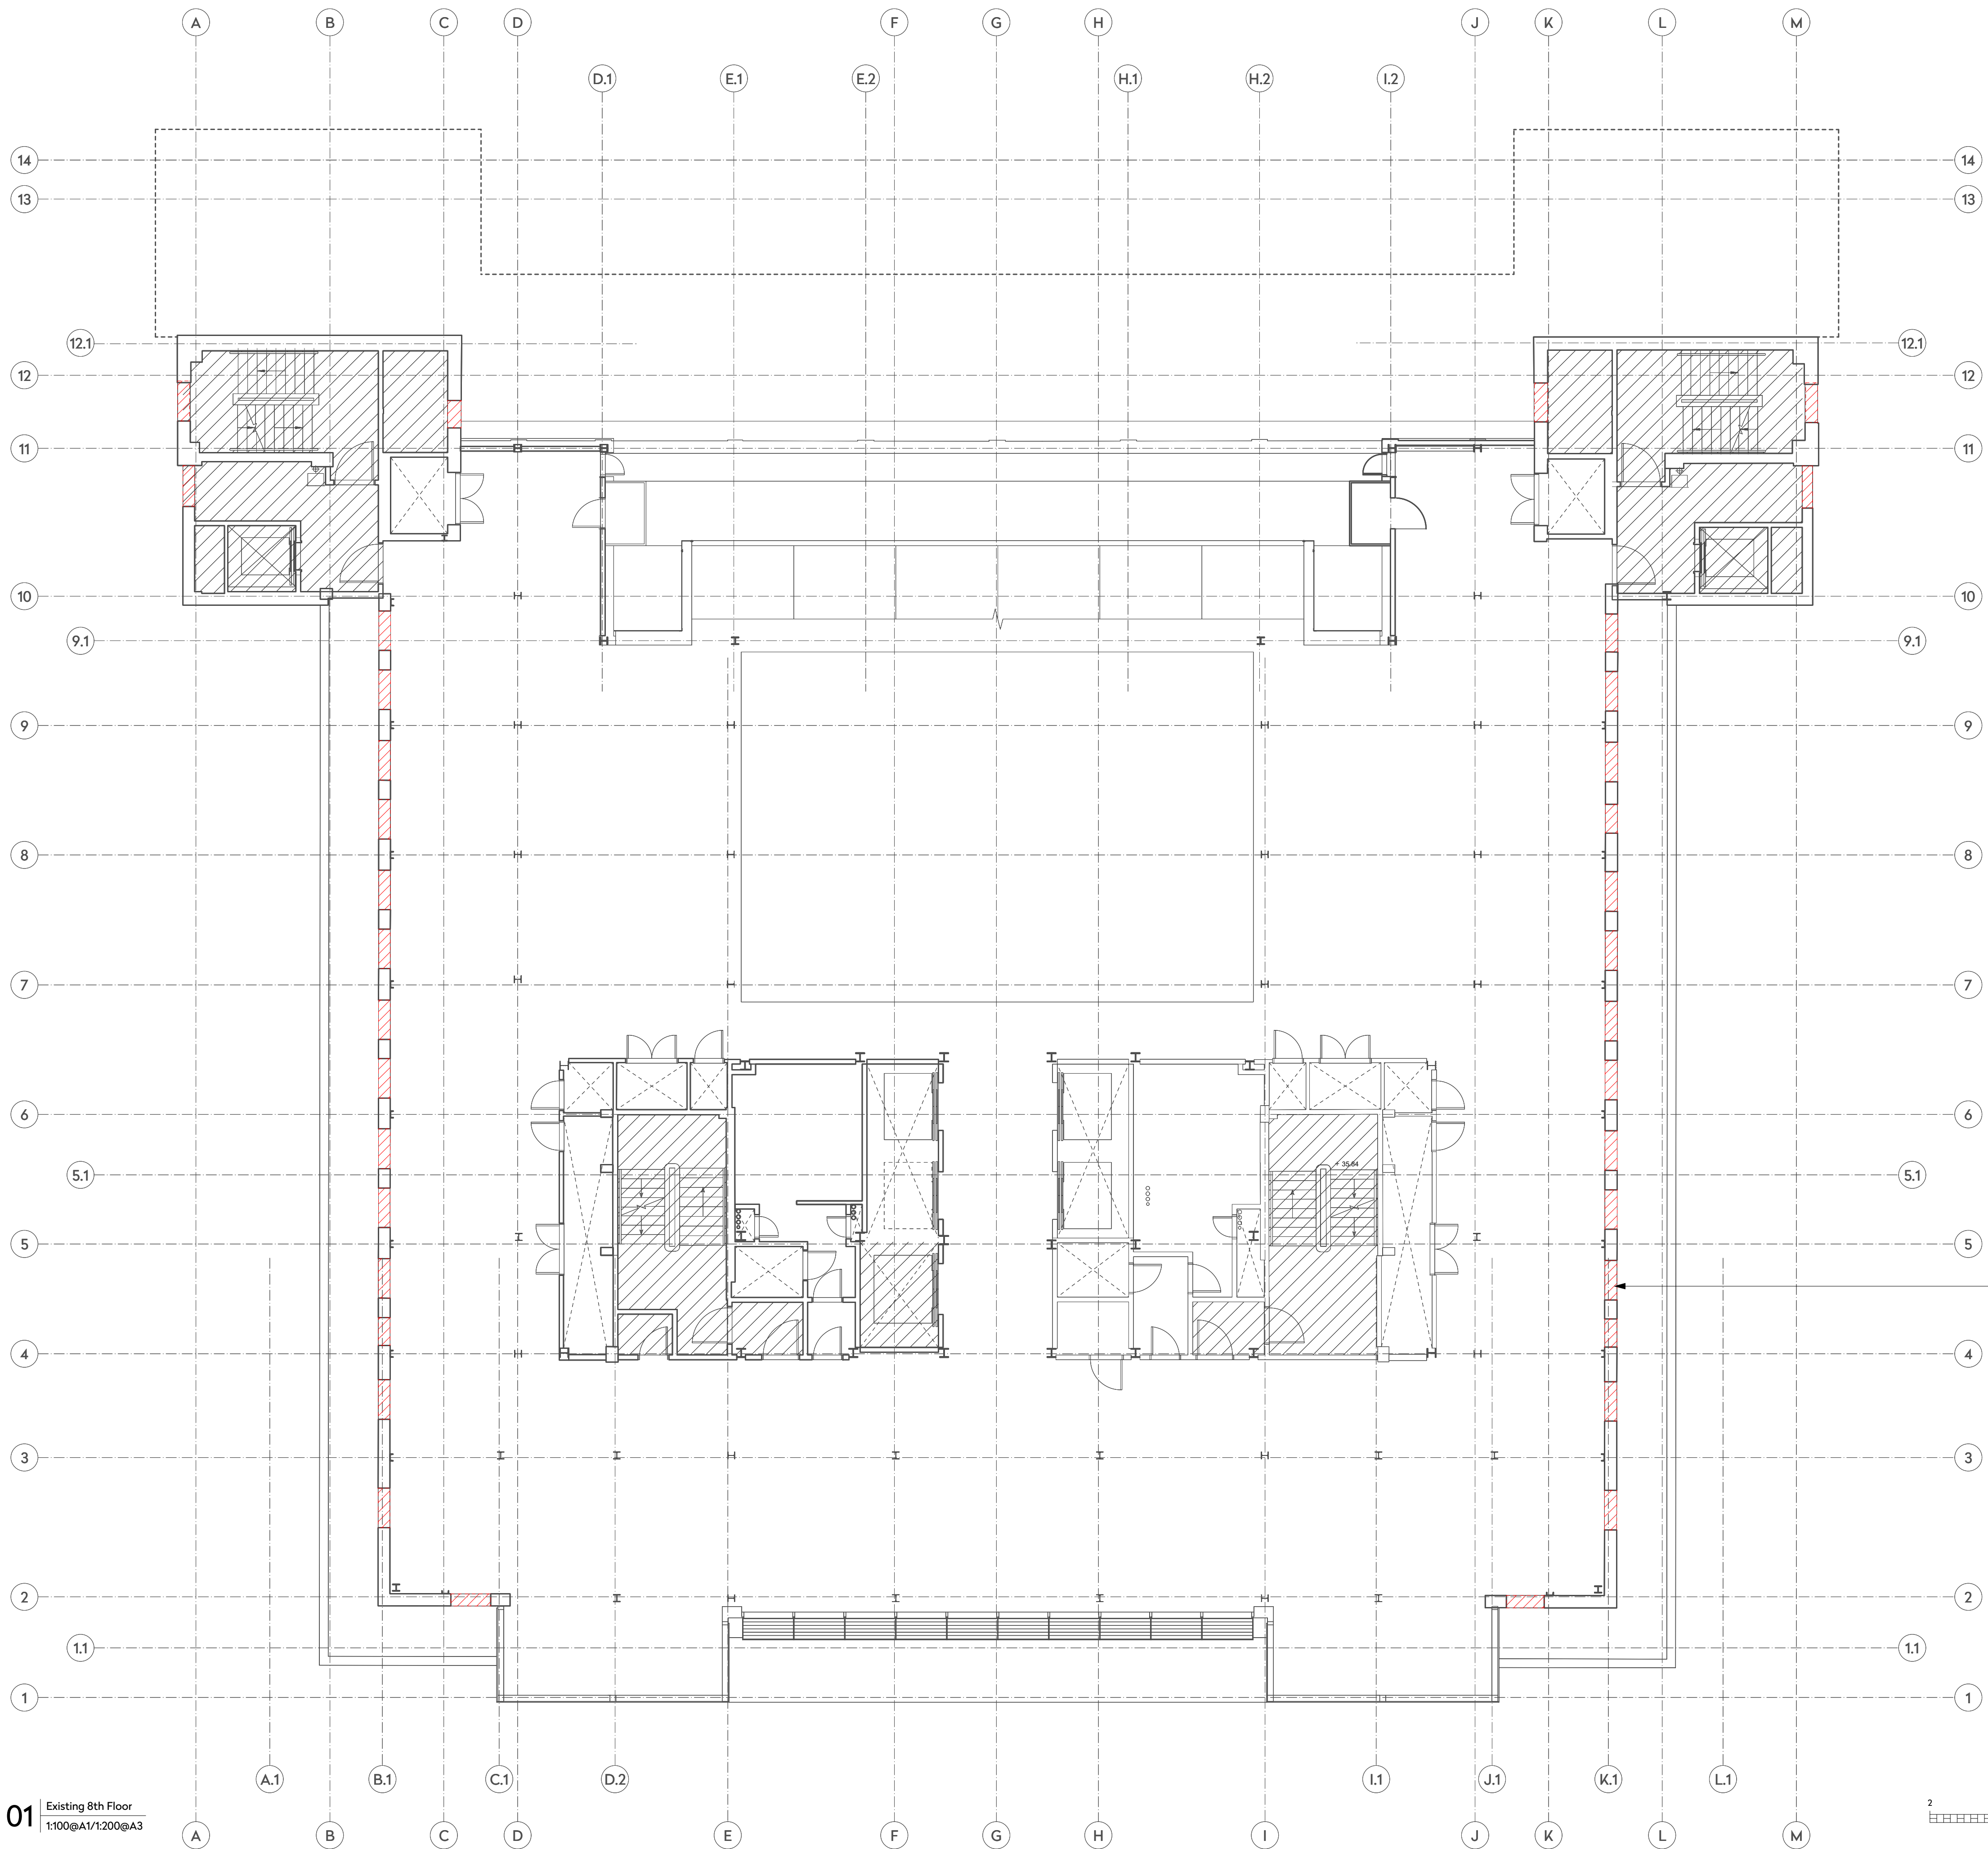

Rev.	Date	Details	By
Client			
Warner Bros.			
Project name			
Project Phoenix			
Drawing title			
Existing 8th Floor			
Status			
Planning Application			
Scale		Drawn by	
1:100@A1, 1:200@A3		CF	
Date		Checked by	
Aug 2017		RL	
Drawing number		Revision	
1539-P-109-Exist. 8th Floor		-	