


Legend:

- Existing
- Proposed

General Arrangement Notes:

- 1 New windows throughout
- 2 New extended entry
- 3 New glazed atrium roof
- 4 New M&E equipment

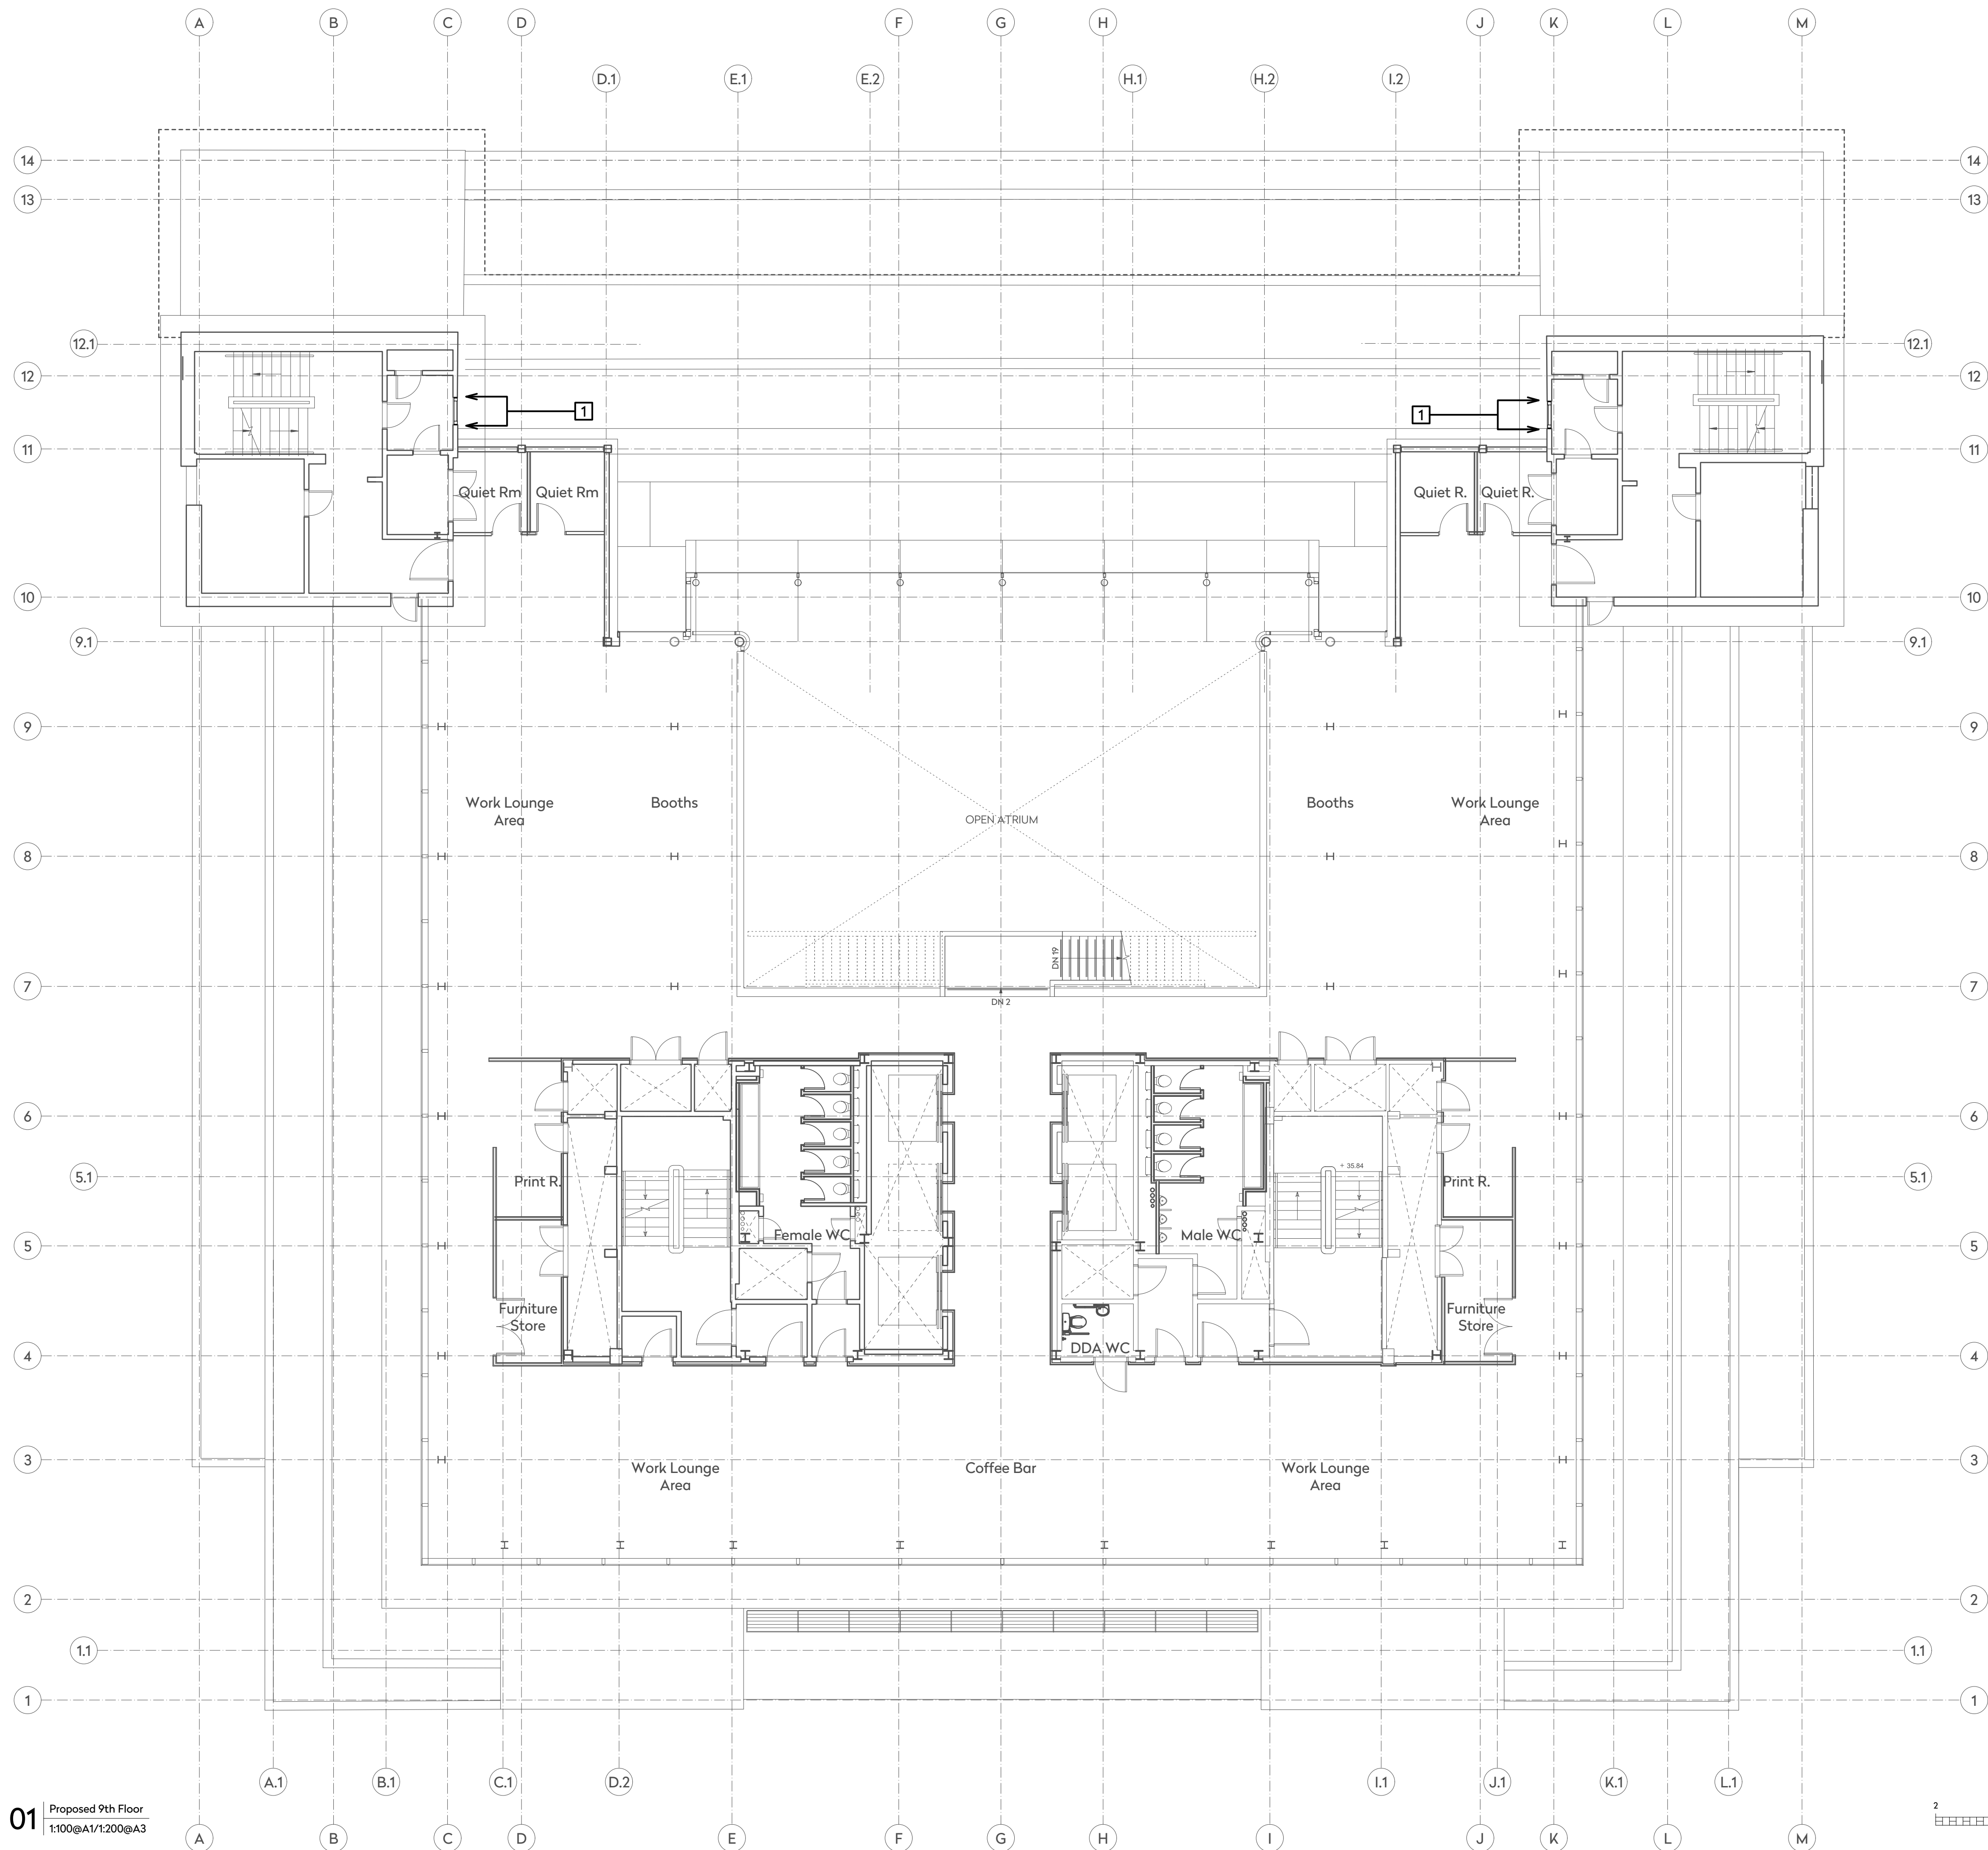

Rev.	Date	Details	By
			Client

Warner Bros.

Project name

Project Phoenix

Drawing title

Proposed 9th Floor

Status

Planning Application

Scale	Drawn by
1:100@A1, 1:200@A3	CF
Date	Checked by
Aug 2017	RL
Drawing number	Revision
1539-P-122-Pr. 9th Floor	-

This drawing is copyright. Do not scale off dimensions.
All dimensions are to be checked on site by contractor.
Contractor to report any dimensional discrepancies, errors
or omissions prior to commencing in site.