



Unlocking space.
Empowering people.

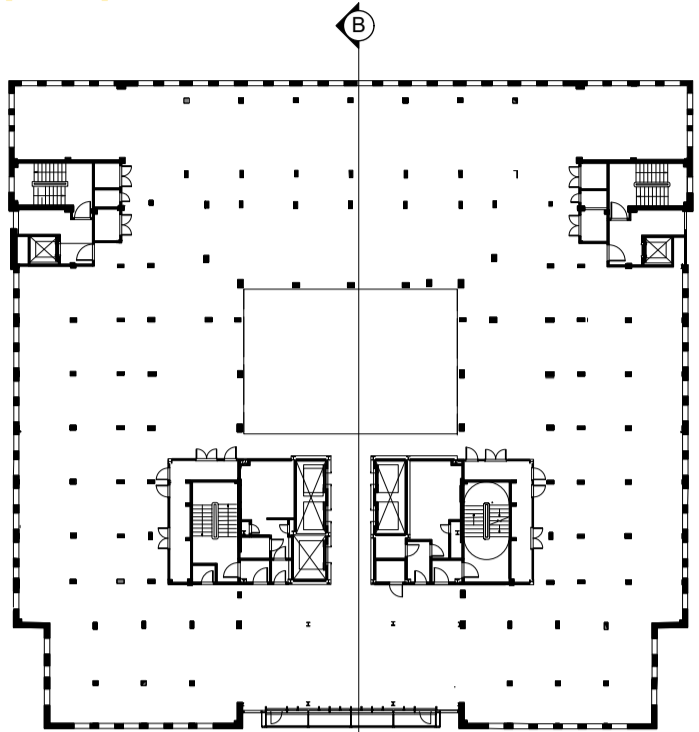

Key Plan
Not to scale

Demolition Legend:

- Existing
- Demolition/Strip Out Works

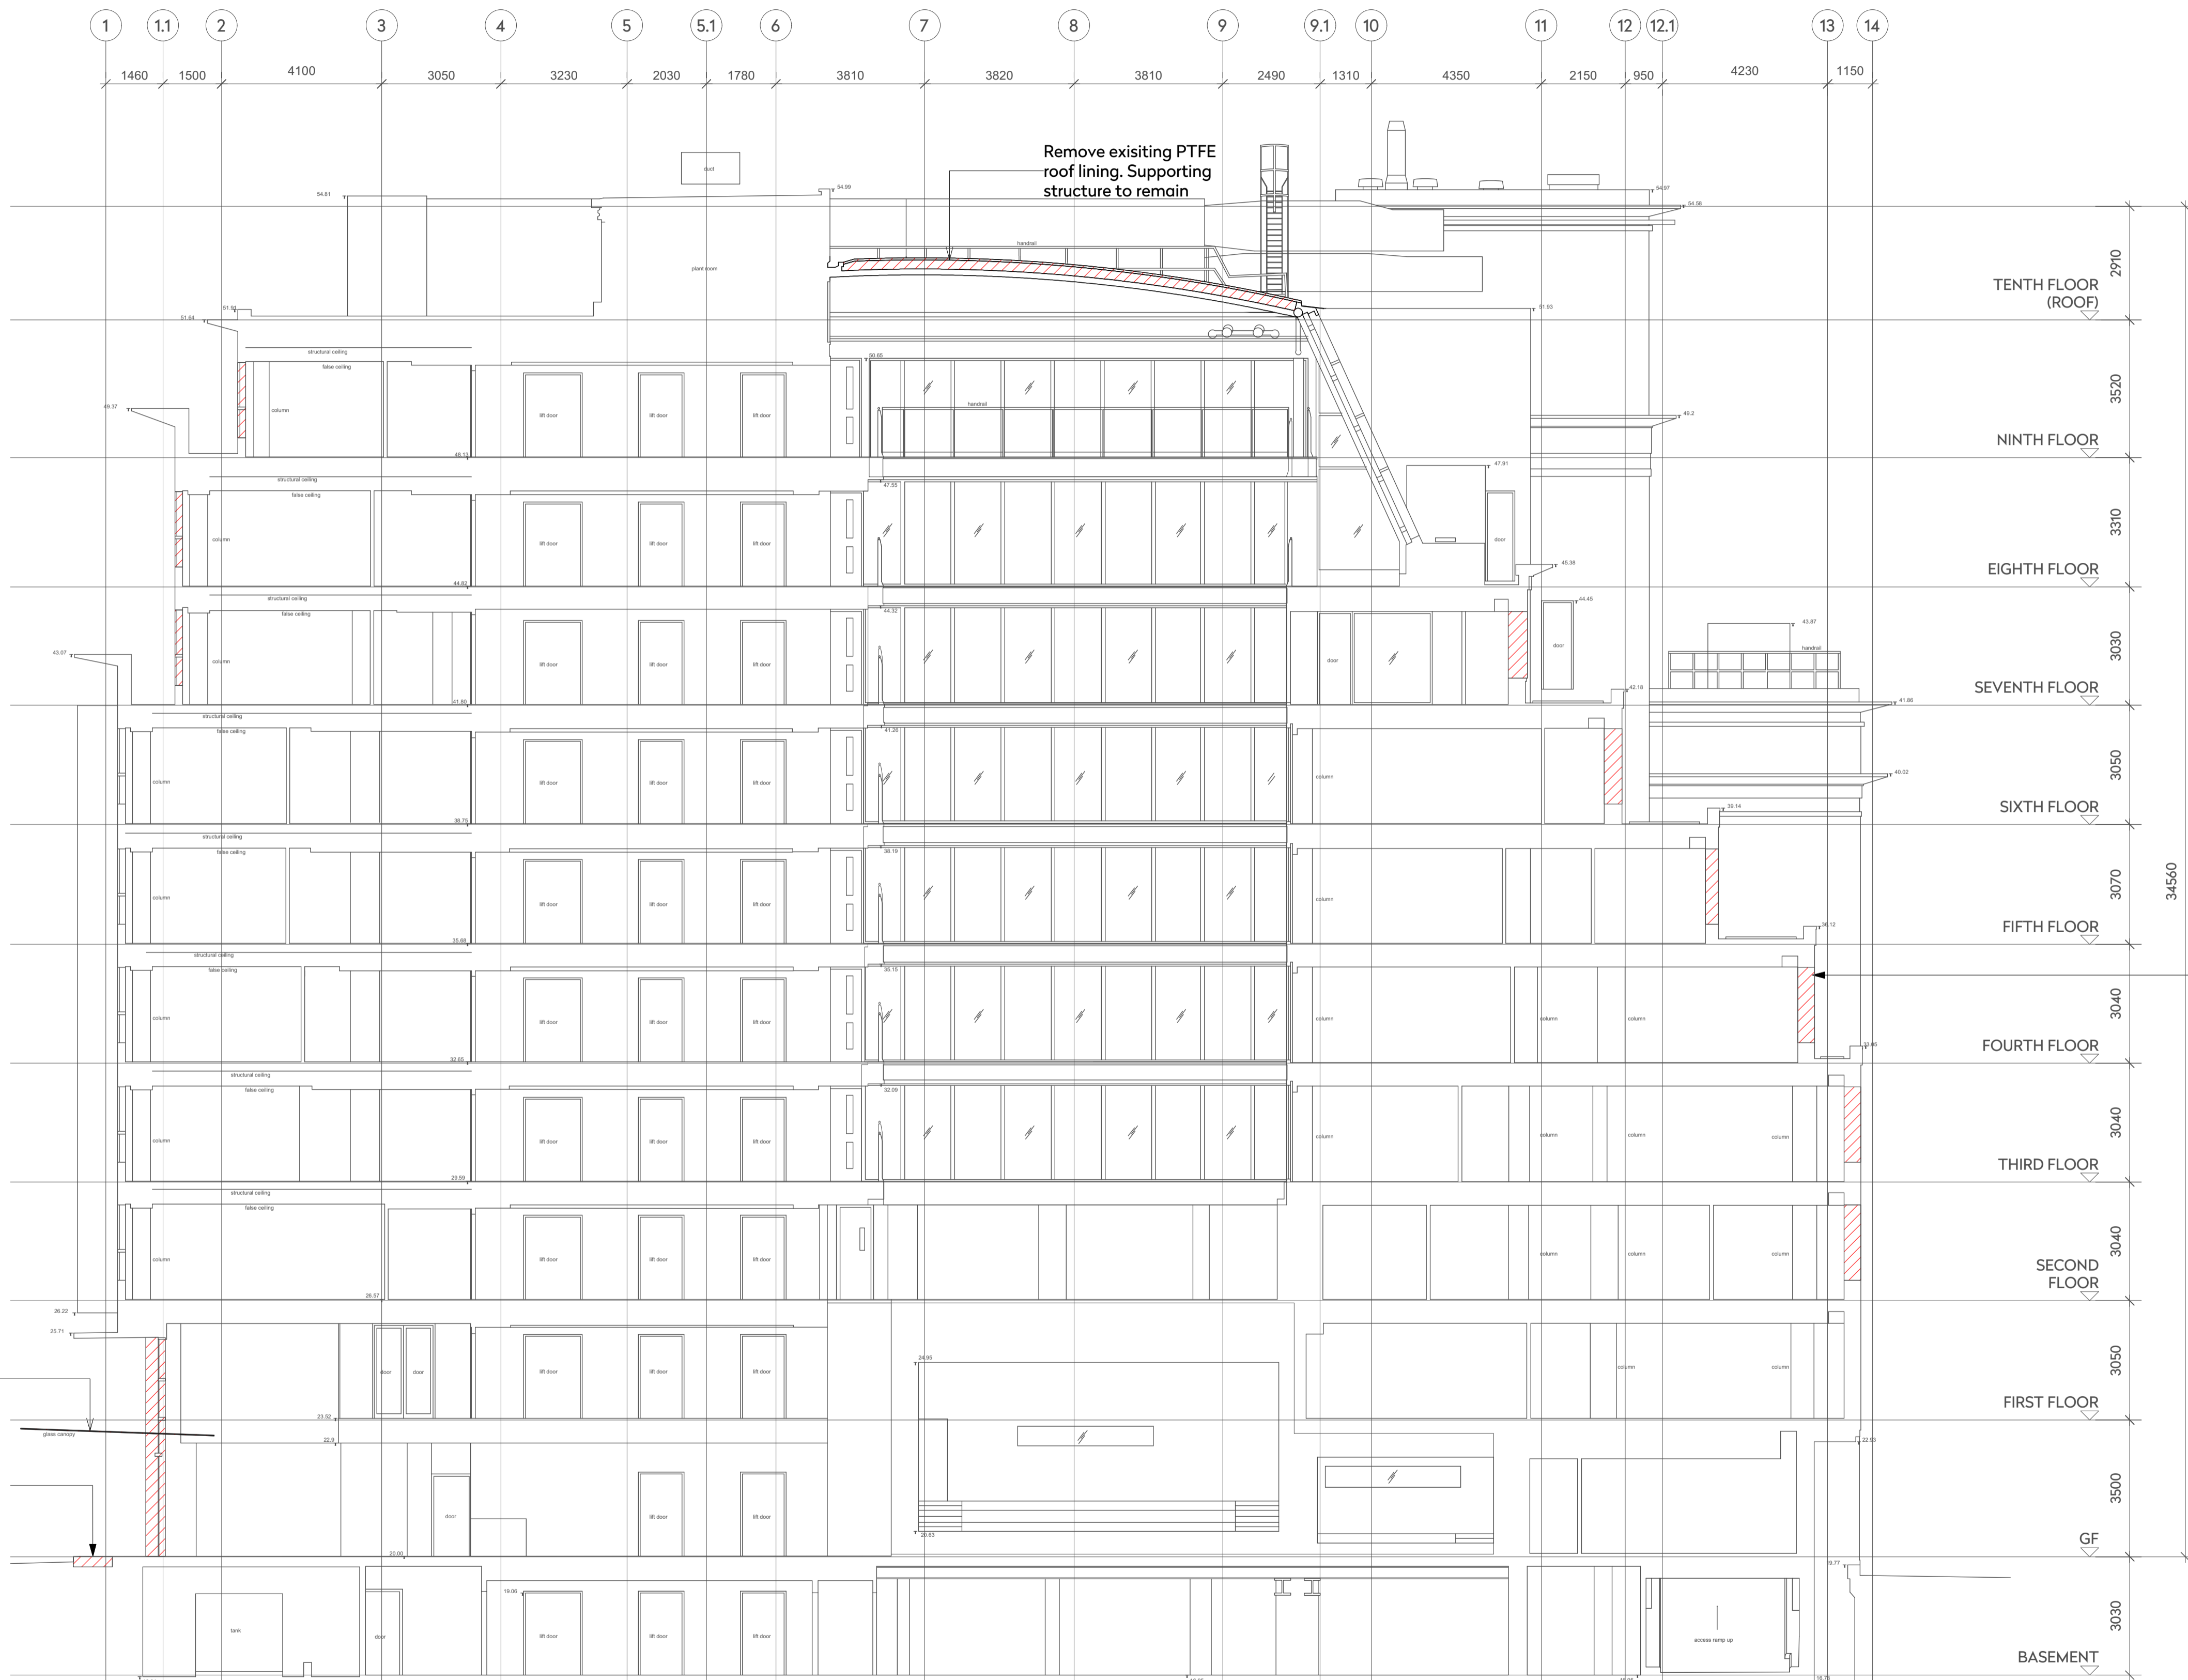

Remove existing facade and glass canopy

Remove existing slab and paving to external area to allow for new insulation, slab, waterproofing to new extended front reception

Remove existing windows and make good for install of new windows.

Rev.	Date	Details	By
			Client

Warner Bros.

Project name

Project Phoenix

Drawing title

Existing Section B-B

Status

Planning Application

Scale	Drawn by
1:100@A1, 1:200@A3	CF

Date	Checked by
Aug 2017	RL

Drawing number	Revision
1539-P-301-Ex. Section B-B	-

This drawing is copyright. Do not scale off dimensions. All dimensions are to be checked on site by contractor. Contractor to report any dimensional discrepancies, errors or omissions prior to commencing in site.