

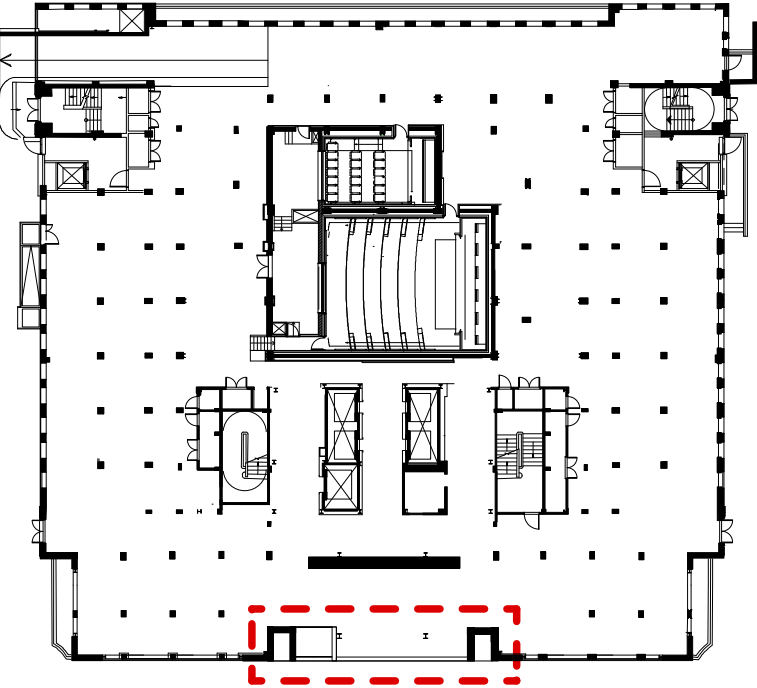


Unlocking
space.
Empowering
people.

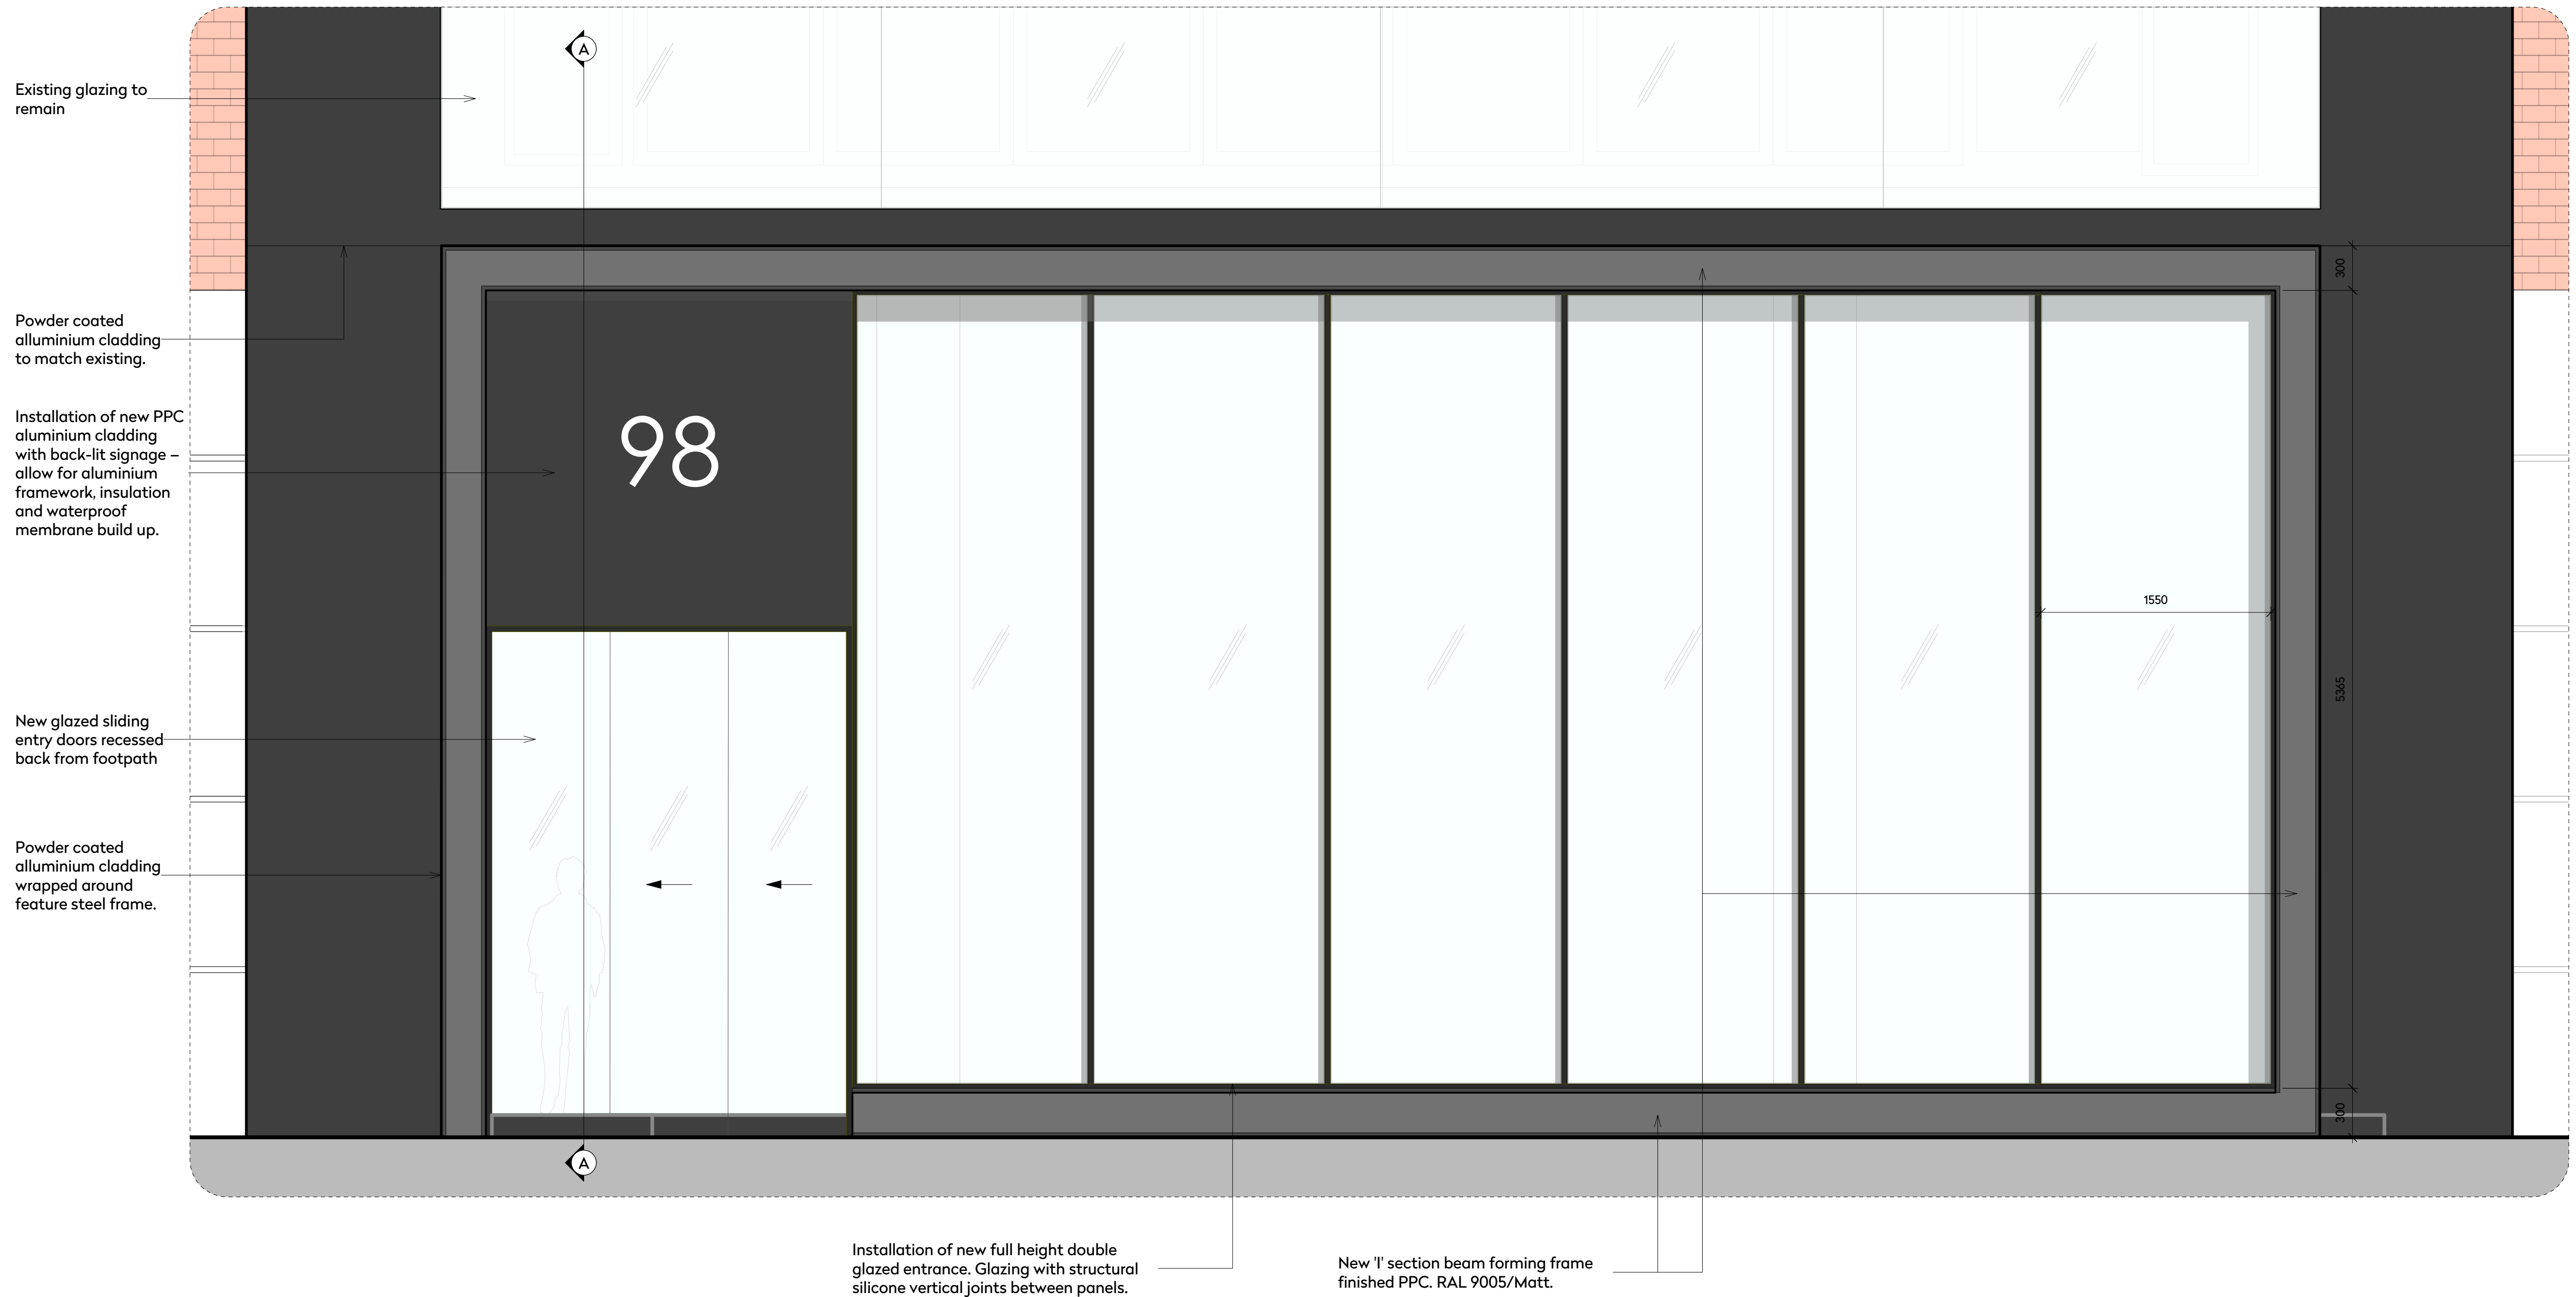

Key Plan
Not to scale

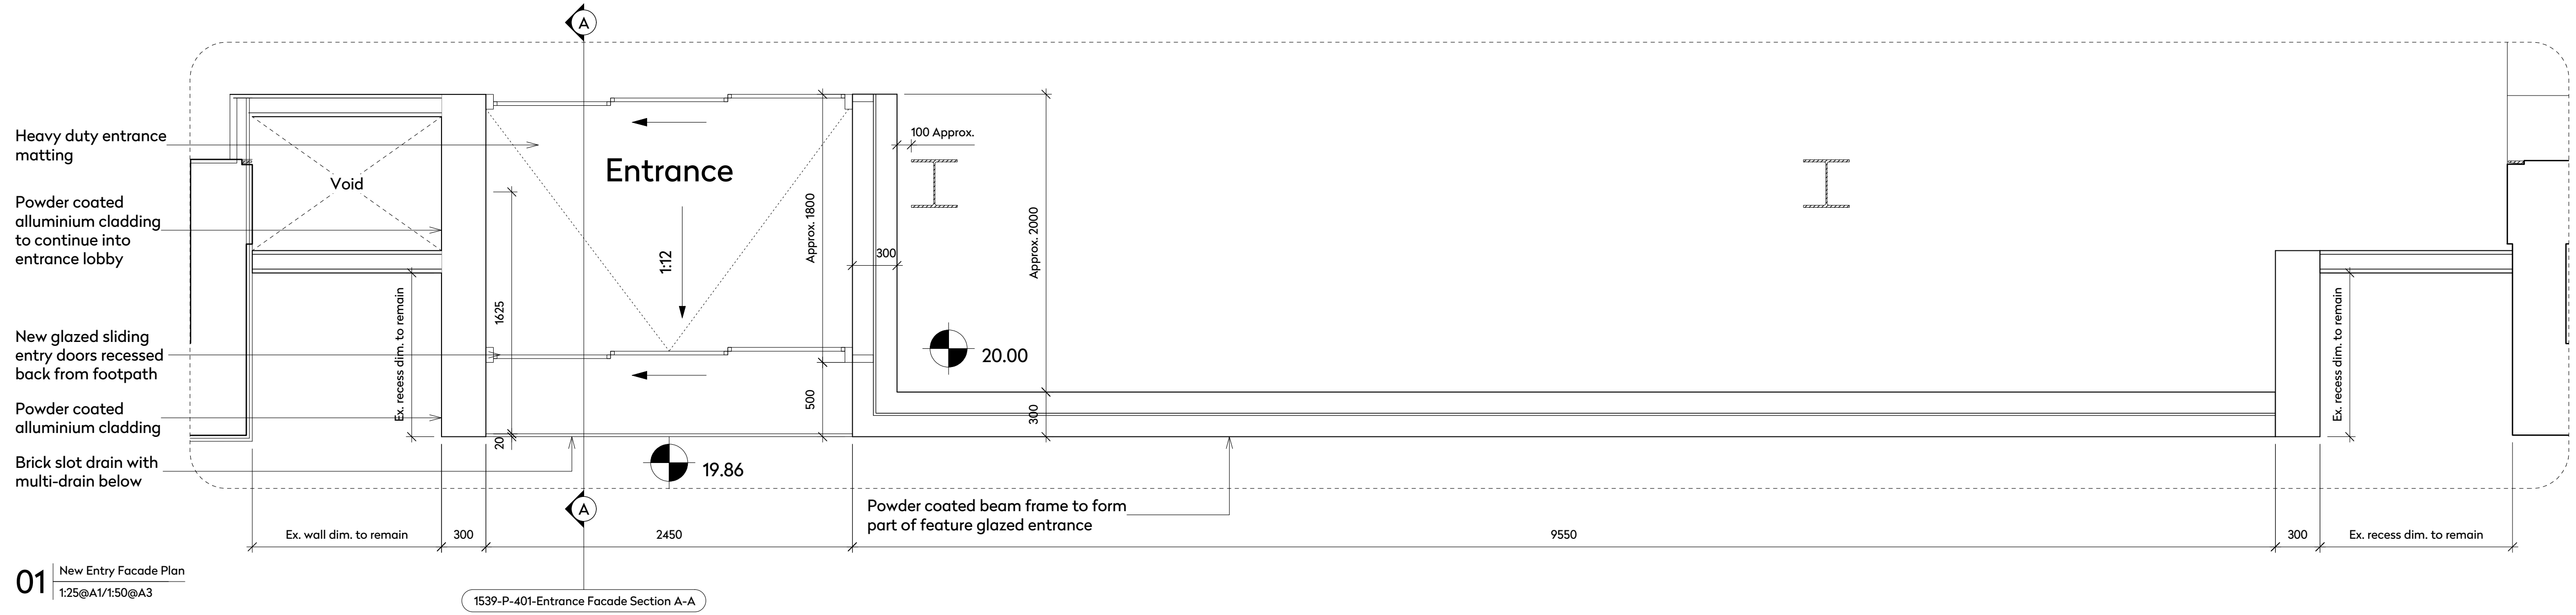

Rev.	Date	Details	By
Client			
Warner Bros.			
Project name			
Project Phoenix			
Drawing title			
New Entrance Facade			
Status			
Planning Application			
Scale		Drawn by	
1:25@A1, 1:50@A3		CF	
Date		Checked by	
Aug 2017		RL	
Drawing number		Revision	
1539-P-400-Entrance Facade		-	

This drawing is copyright. Do not scale off dimensions.
All dimensions are to be checked on site by contractor.
Contractor to report any dimensional discrepancies, errors
or omissions prior to commencing in site.