


Unlocking
space.
Empowering
people.

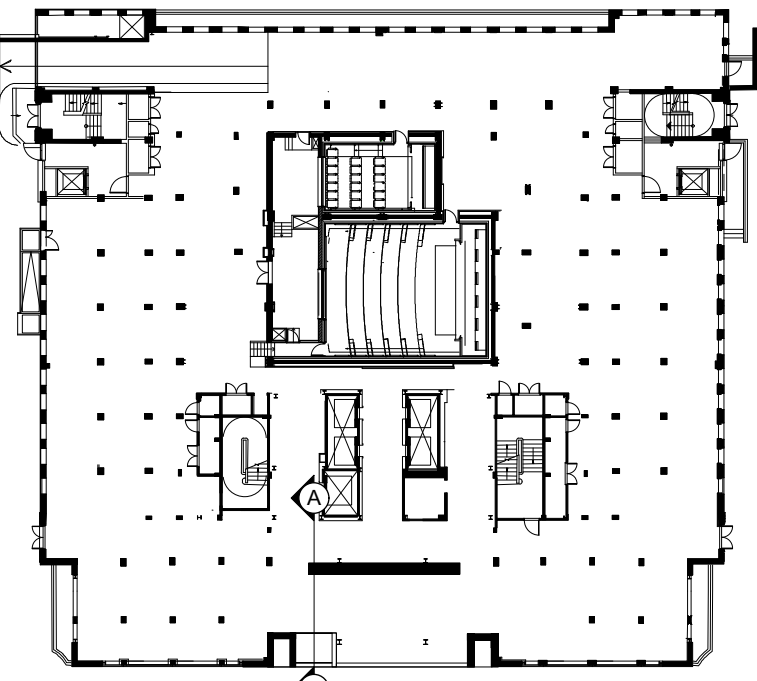


Key Plan
Not to scale

Rev.	Date	Details	By
Client			
Warner Bros.			
Project name			
Project Phoenix			
Drawing title			
Entrance Facade Section			
Status			
Planning Application			
Scale		Drawn by	
1:25@A1, 1:50@A3		CF	
Date		Checked by	
Aug 2017		RL	
Drawing number		Revision	
1539-P-401-Entrance Section		-	

This drawing is copyright. Do not scale off dimensions.
All dimensions are to be checked on site by contractor.
Contractor to report any dimensional discrepancies, errors
or omissions prior to commencing in site.

Dotted line indicates beam above

New glazed sliding entry doors
recessed back from footpath

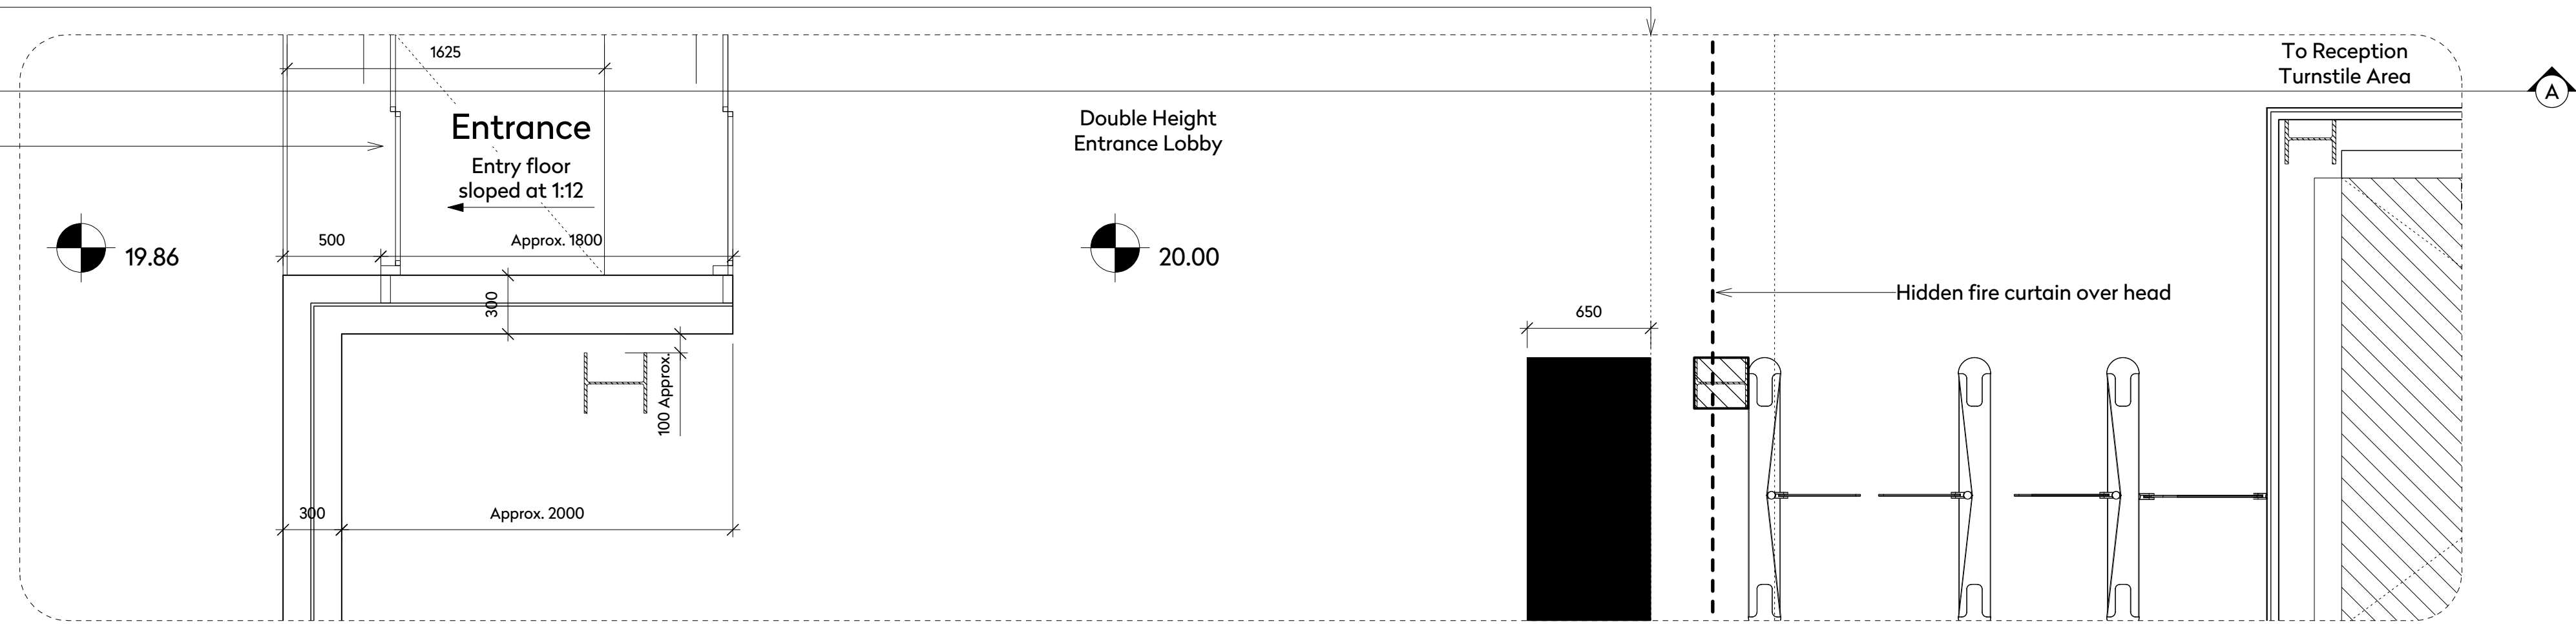

01 | New Entry Facade Plan
1:25@A1/1:50@A3

Powder coated
alluminium cladding

Void above new entrance to house
mechanical air-curtain

5703
New facade to u/s of existing
overhang (Dim. TBV on site)

Line of facade beyond. New
glazed facade to have an
extruded powder coated
alluminium surrounding


New glazed sliding doors to
be recessed into flooring/ceiling

Air curtain

Powder coated alluminium cladding
to continue into entrance lobby

New glazed sliding entry doors
recessed back from footpath

Concealed gutter (Aco drain
or approved equivalent)

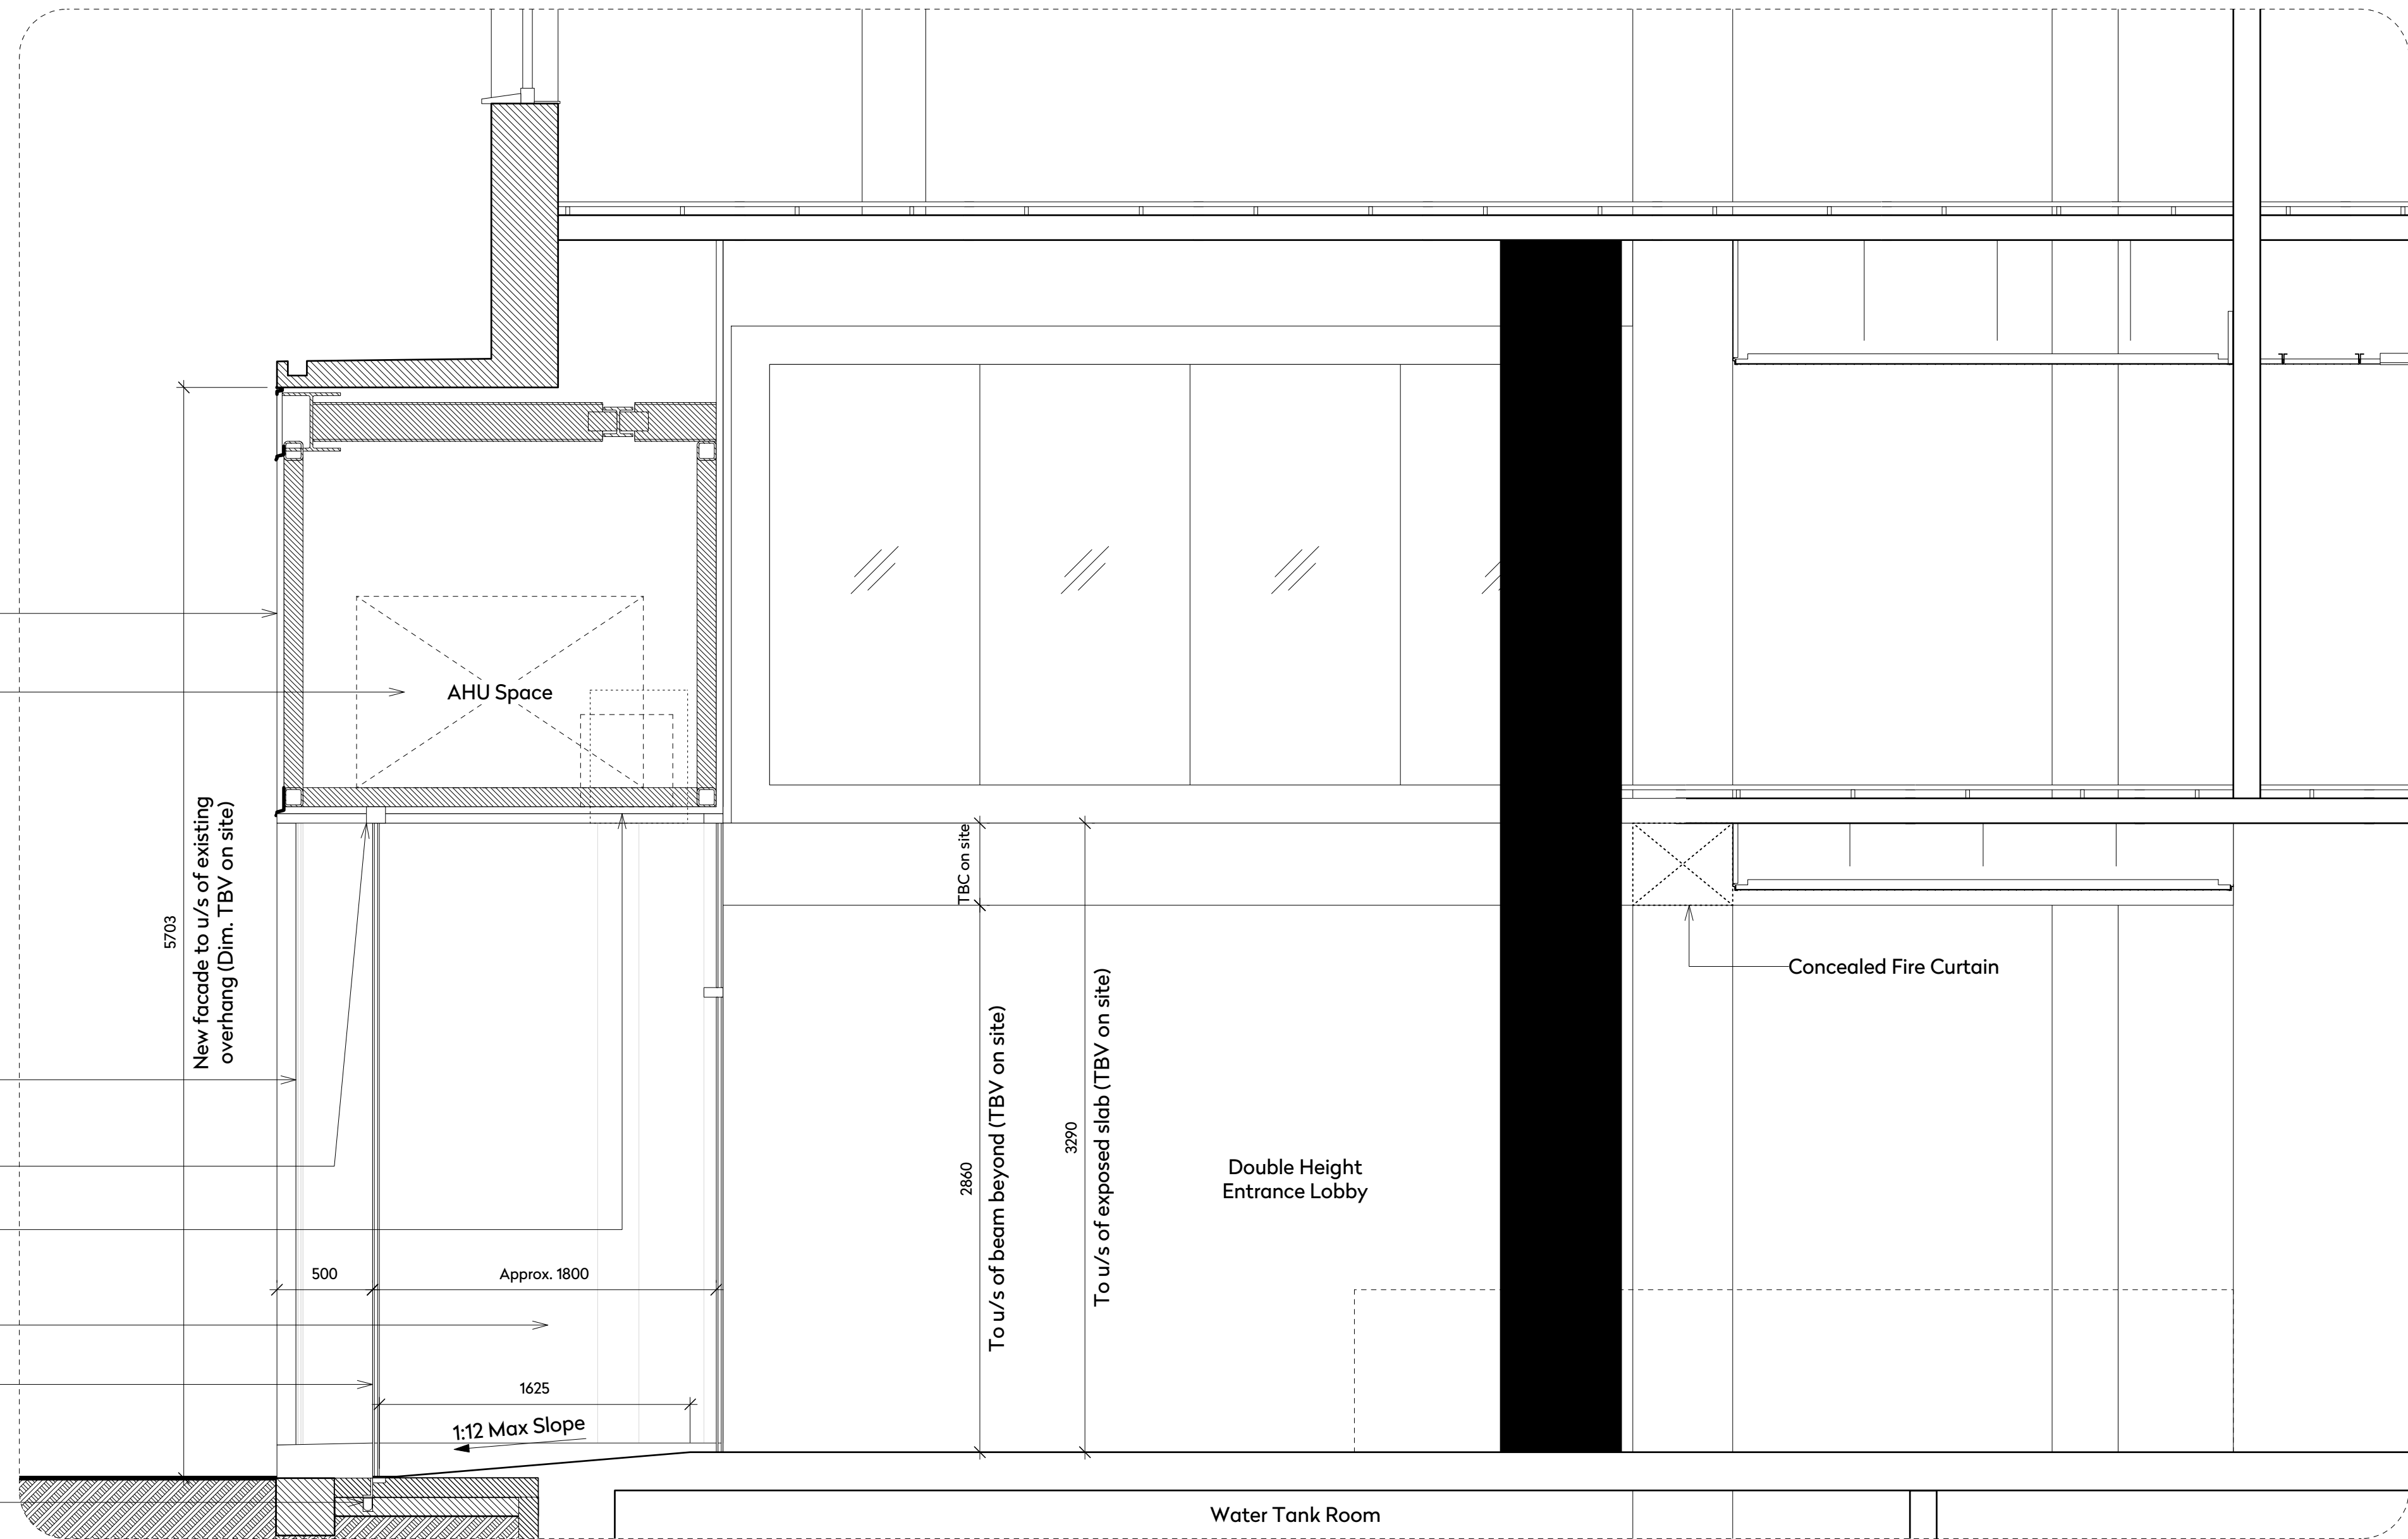

02 | New Entry Facade Section A-A
1:25@A1/1:50@A3