



Unlocking
space.
Empowering
people.

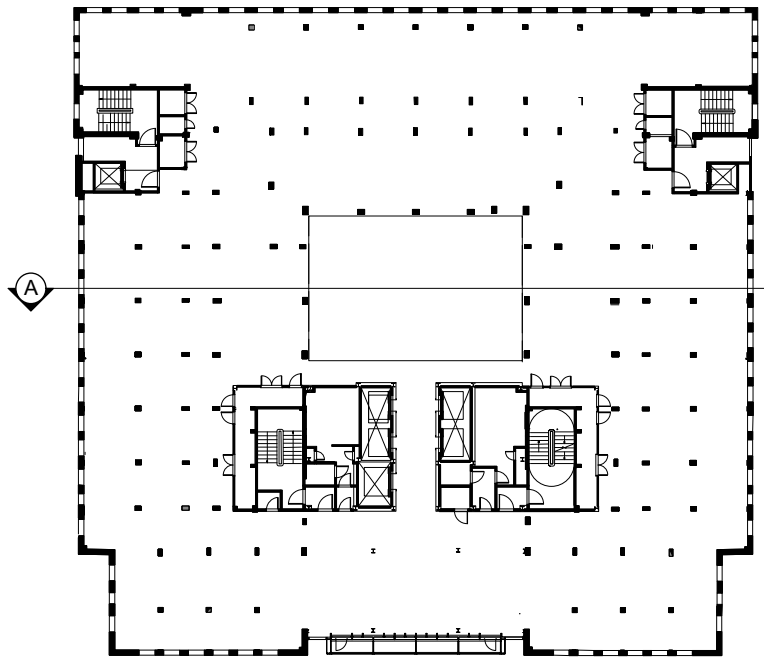

Key Plan
Not to scale

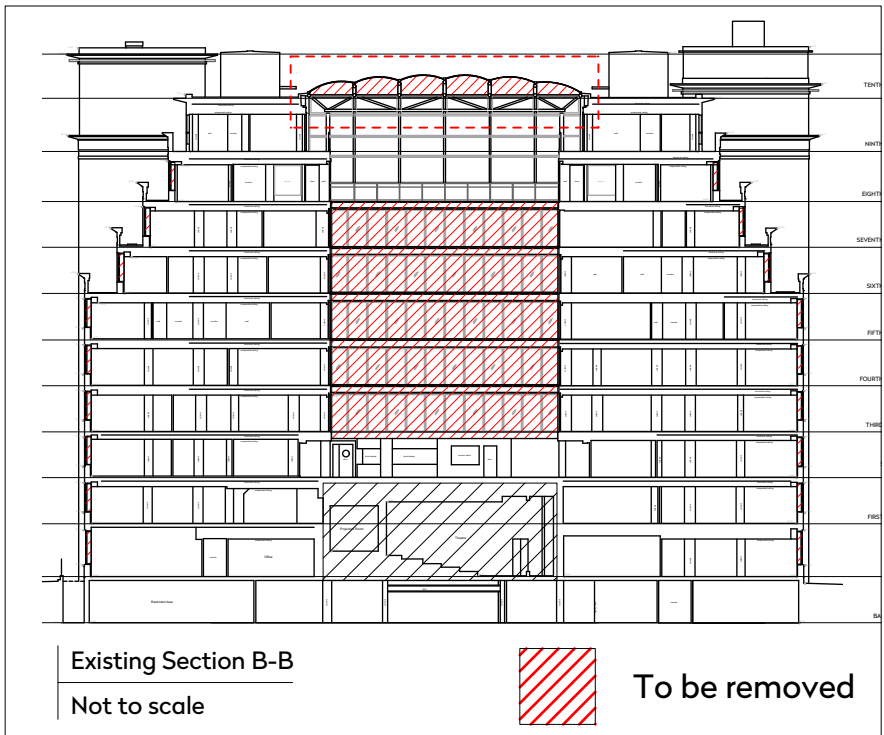


Legend:

Existing
Proposed

General Arrangement Notes:

- 1 New windows throughtout
- 2 New extended entry
- 3 New glazed atrium roof
- 4 New M&E equipment

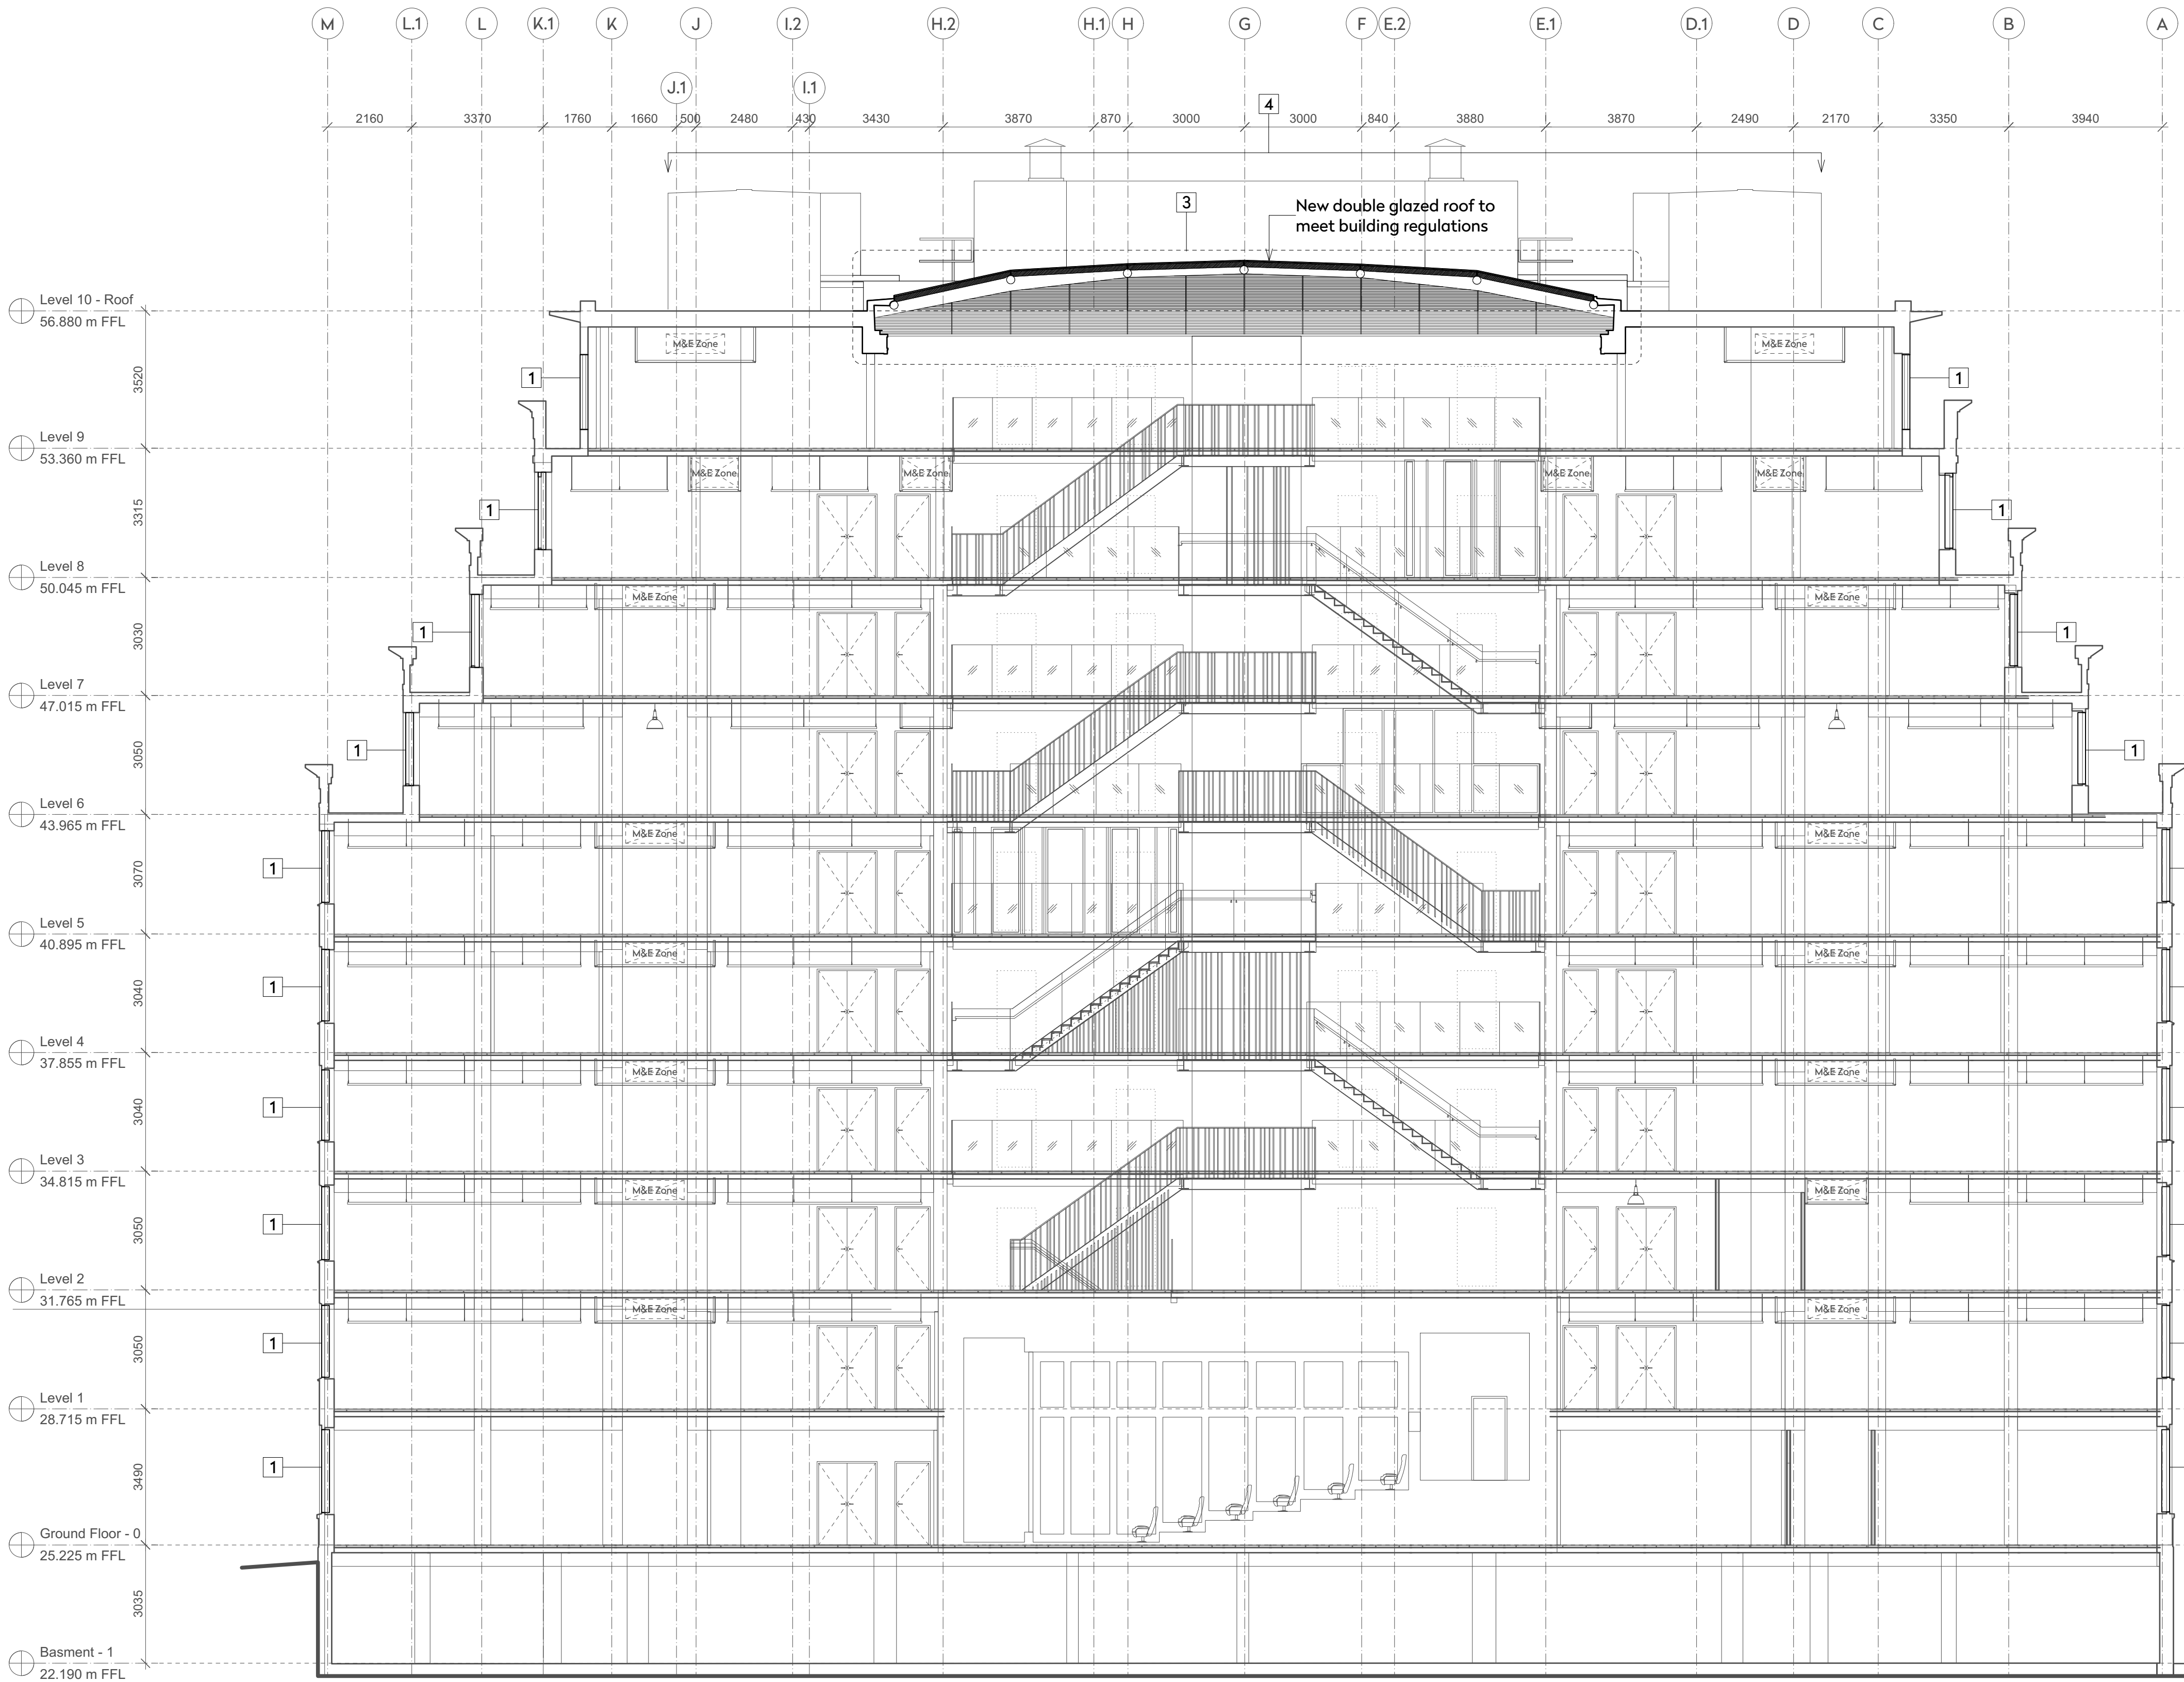

01 Proposed Section A-A
1:100@A1;1:200@A3

Rev.	Date	Details	By
			Client
Warner Bros.			
Project name			
Warner House			
Drawing title			
Proposed Section A-A			
Status			
Planning Application			
Scale		Drawn by	
1:100@A1, 1:200@A3		CF	
Date		Checked by	
Aug 2017		RL	
Drawing number		Revision	
1539-P-302- Pr. Section A-A		-	

This drawing is copyright. Do not scale off dimensions.
All dimensions are to be checked on site by contractor.
Contractor to report any dimensional discrepancies, errors
or omissions prior to commencing in site.