

**KEY**

PLANNING APPROVAL BOUNDARY  
2015/4819/P - partial application boundary

**PERMANENT HARD LANDSCAPE FINISHES (R6 PUBLIC REALM)**

**HARD SURFACING: SANDSTONE**

PAVING TYPE 2: R3 Envelope, Q2 door threshold  
400mm length x 200mm width x 50mm depth  
Diamond Sawn Scoutmoor Sandstone Paving by Miller Druck or equal and approved  
6mm mortar joints  
Refer to drawing ALD766\_LD722

**HARD SURFACING: GRANITE**

PAVING TYPE 6 - RECLAIMED GRANITE SETTS - ROUGH:  
To sidewalk treepits and cycle stands  
Sourced from site, contractor to confirm mix availability  
120-250mm length x 3 band widths x approx. 100mm depth  
Band 1 80-100mm width  
Band 2 101-115mm width  
Band 3 116-125mm width  
Refer to drawing ALD766\_LD770

PAVING ADJUSTMENT ROWS  
Reduced width and/or angled rows of Yorkstone paving to achieve alignment with other paving features (tactile paving, granite sets etc.)

**FURNITURE**

BENCH TYPE 1  
To Jellicoe Gardens, Meko bench seasoned european oak  
2000mm length x 471mm width x 448mm height by Wales and Wales or equal and approved

LIGHTING FITTINGS  
To Spiers & Major specification

TREE SURROUNDS  
reclaimed granited sett tree surround with:  
10mm wide stainless steel edge enclosing:  
6-10mm Royal White Granite Stone Chippings  
Refer to drawings ALD766\_LD770

SLOT DRAIN  
to engineers details and specifications

TEMPORARY STAINLESS STEEL EDGE  
6mm wide flush stainless steel edge by Kent Stainless or equal and approved.

**SOFT LANDSCAPE**

PROPOSED TREE PLANTING  
To Tom Stuart-Smith details and specifications

PROPOSED PLANTING  
To Tom Stuart-Smith details and specifications

**TEMPORARY FINISHES (TO R6 GARDENS)**

TEMPORARY PLANTER & PLANTING  
To Tom Stuart-Smiths specification:  
iota delta planters, 1250mm x 2525mm x 450mm high Anthracite grey

TEMPORARY TREE PLANTER (with permanent trees)  
iota delta planters, 1500mm x 1500mm x 800mm high Anthracite grey, planter to have forklift channels for maneuverability. Permanent trees to be installed within planters.

TEMPORARY WATER FEATURE ABOVE GROUND  
To Tom Stuart-Smiths specifications:  
1250mm x 1250mm x 450mm, false bottom, with small pump beneath for small central water jet circa 75mm high. Add black dye to water e.g. Dyofix Shadow. E.g. iotagarden.com, Delta planter, Anthracite grey


TEMPORARY SELF BINDING GRAVEL  
CEDEC Silver Footpath Gravel by CED or equal and approved.

TEMPORARY PAVING TYPE 2: To south of R6  
400mm length x 200mm width x 50mm depth  
Diamond Sawn Scoutmoor Sandstone Paving by Miller Druck or equal and approved  
6mm mortar joints  
Refer to drawing ALD766\_LD722

TEMPORARY STAINLESS STEEL EDGE  
6mm wide flush stainless steel edge by Kent Stainless or equal and approved.

TEMPORARY CCTV  
Mounted onto hoarding,

TEMPORARY UPLIGHTERS  
4no. Garden Luminaire 55010 by Bega, to Spiers and Major specifications

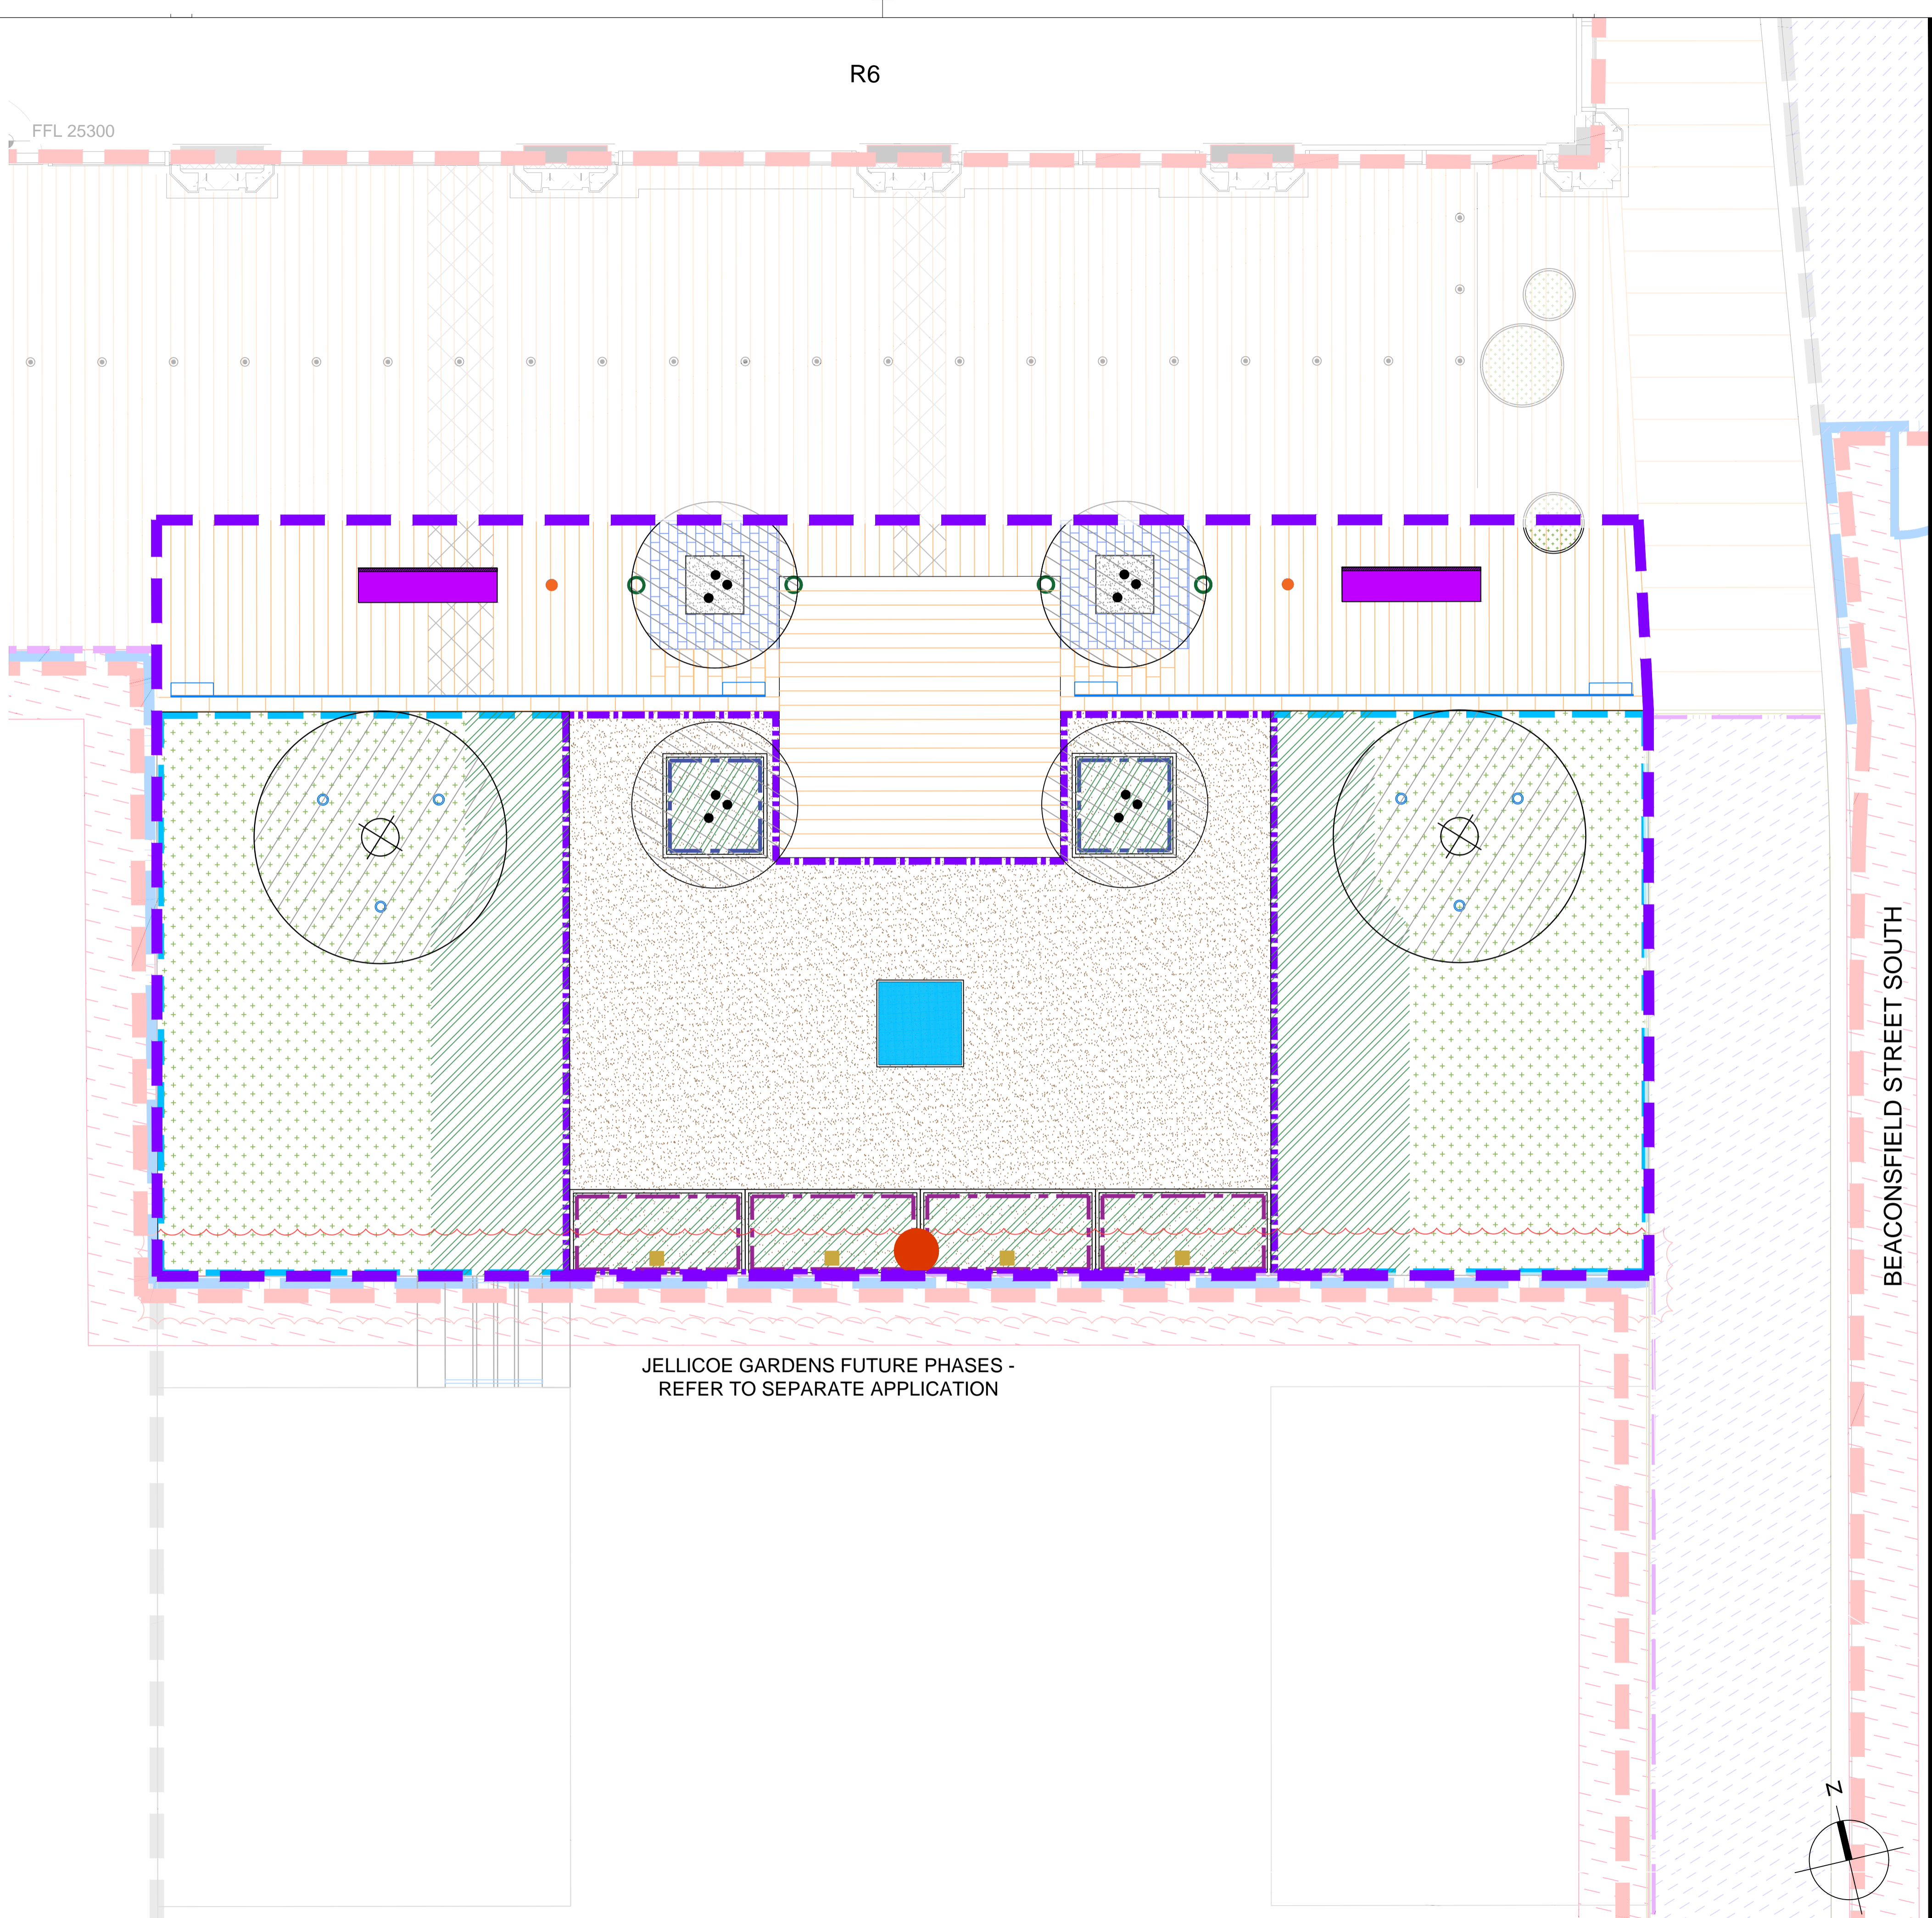

JELlicoe GARDENS FUTURE PHASES -  
REFER TO SEPARATE APPLICATION


All dimensions to be verified on site. Figured dimensions to take precedent to those scaled. Any areas indicated on this drawing are for guidance only, no responsibility is taken for their accuracy.  
The drawing is the property of Applied Landscape Design Limited. Copyright is reserved by them and the drawing is issued on the condition that it is not copied, reproduced, related or disclosed to any unauthorised person, either wholly or in part without the written consent in writing of Applied Landscapes.

© 2017 Applied Landscape Design Limited. All rights reserved.

**CDM/H&S:**

The works illustrated on this drawing have been reviewed against the Design CDM Risk Register and significant risks are noted as:  
Construction:  
• Handling heavy materials  
• Working at height  
• Working adjacent to existing structures and buildings  
• Trees in Highways  
Maintenance:  
• Light bulb changing

**NOTES / KEY:**

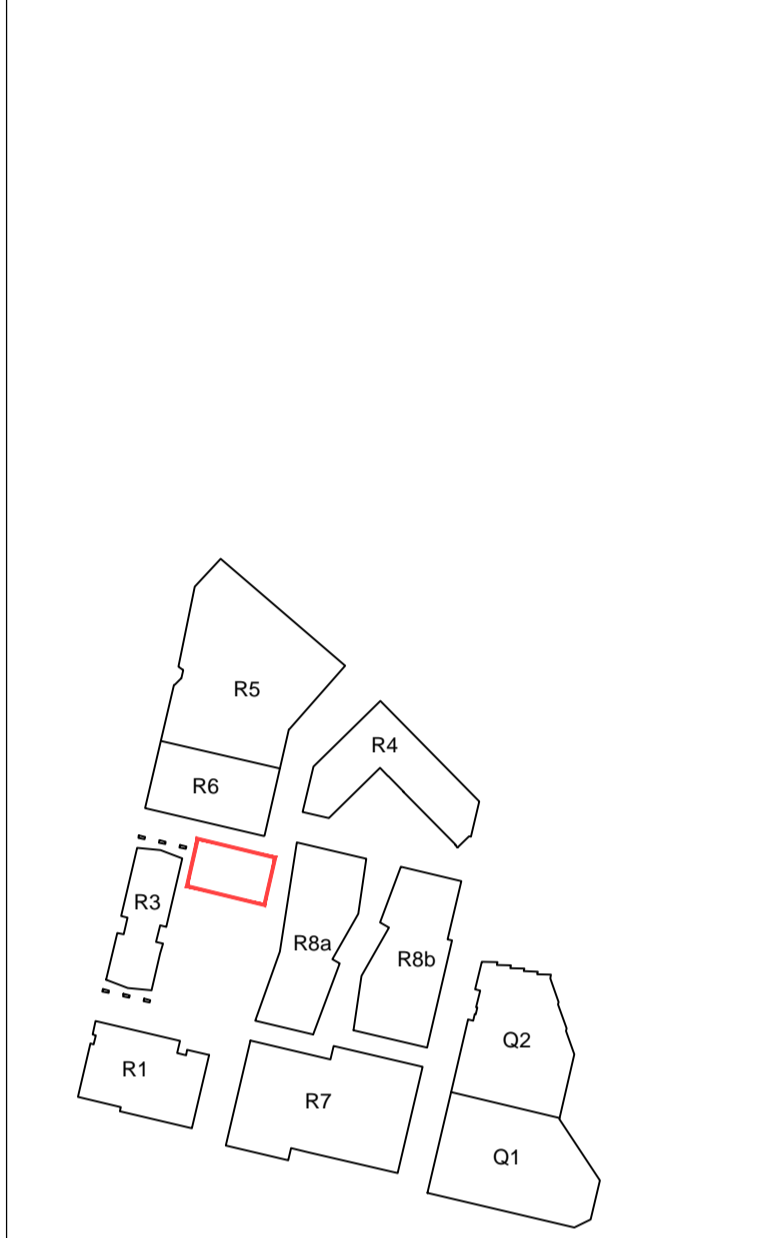

**REFERENCE DRAWINGS/DOCUMENTS**


**REVISIONS**

no.	issued	date
P01	Issue for approval	10.08.2017

**CLIENT:**



**LANDSCAPE ARCHITECT:**

The Threshing Barn  
Bignell Park Barns  
Chatterton, Nr. Bicester  
Oxfordshire OX26 1TD  
Tel: 01869 249776  
Email: mail@appliedlandscape.co.uk



**PROJECT:**

**Q & R ZONES  
KINGS CROSS CENTRAL**

**DRAWING TITLE:**

**R6 TEMPORARY GARDEN  
HARD LANDSCAPE LAYOUT**

drawn: CW	scale: 1:50 @ A1
checked: KmJ	status: Approval
date: 06.03.2017	xref file ref: ALD766_MPbase_planning
PROJECT NO. ALD766P	DRAWING NUMBER: HL131
	REVISION: P01