


GROUND LEVEL

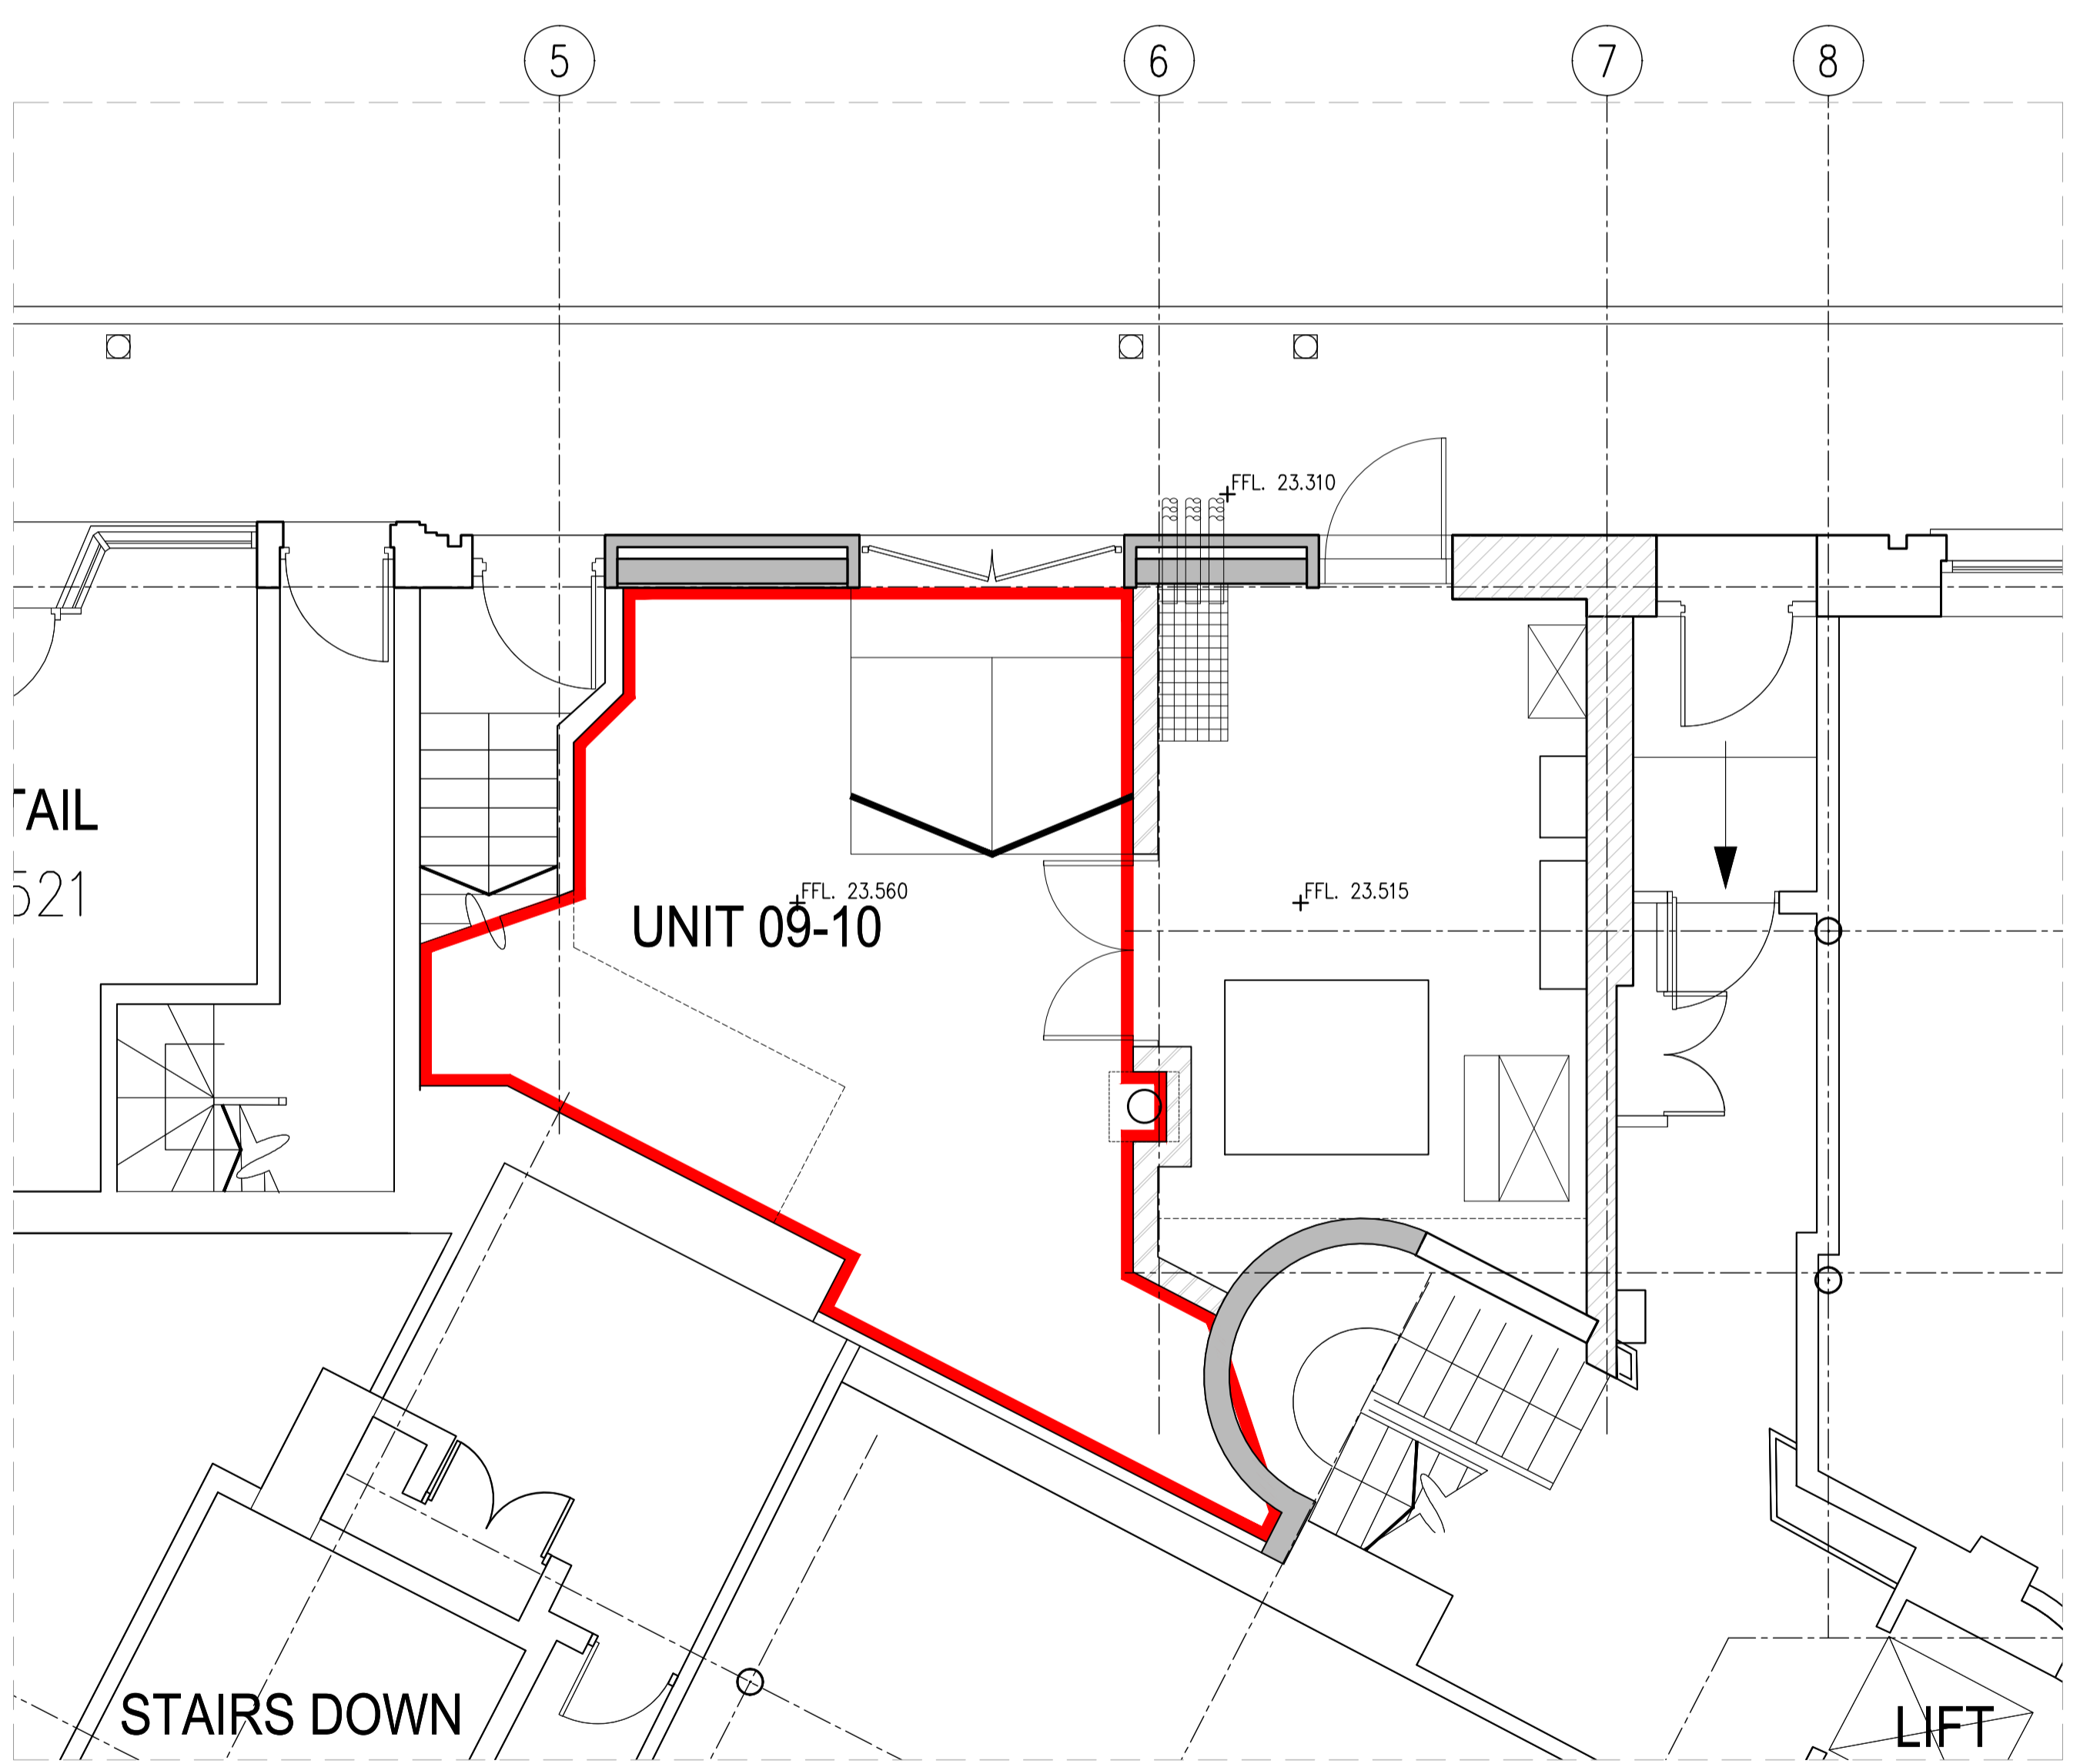


— EXISTING UNIT 09-10 PLAN - GROUND LEVEL  
SCALE: 1:50 (A1)

**Rolfe Judd**

Architecture Planning Interiors  
Old Church Court, Claylands Road, The Oval, London SW8 1NZ  
T 020 7556 1500  
www.rolfe-judd.co.uk

NOTES  
1 The Contractor must check and confirm all dimensions  
2 All discrepancies must be reported and resolved by the Architect before works commence  
3 This drawing is not to be scaled  
4 All work and materials to be in accordance with current applicable Statutory Legislation and to comply with all relevant Codes of Practice and British Standards

Copyright Rolfe Judd Ltd  
Key Plan

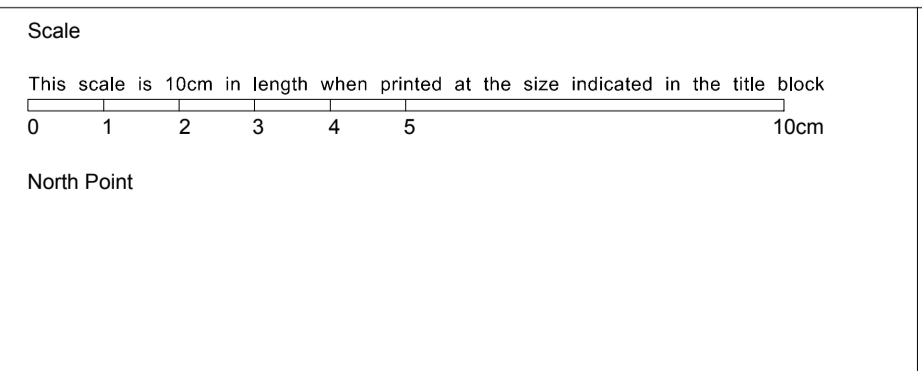

Rev continued

Date

Revision  
P1 Issued for planning

Date  
07/08/17

Client  
Shaftesbury Covent Garden

Drawing  
Existing Plans

Scale	Date	Status
1:50 (A1)	Aug 17	Planning

Job Number	Drawing Number	Revision
5863	T1(10) D01	P1

Project  
Thomas Neal's Centre  
29-42 Earlham Street  
WC2H 9LD

G:\5863\T\_Series\T10\Refuse Room\T110D01