

Land adjacent to No.1 Elsworthy Terrace,
London NW3
Appendix 4

1 Ellerdale Road, London Site Location Plan



Application Site

REVISIONS DATE



Registered Office
7 Kingsway
London
WC2B 6LN
T 020 734 2740
F 020 734 27417
info@philips-planning.co.uk

Philips Planning Services Ltd.
Town Planning and Development Consultants

PROJECT

1 Ellerdale Road, London

TITLE

Site Location Plan

CLIENT

Mr J McElroy

SCALE @ A3 DRAWN BY DATE

1 : 1250 LS 12/15

PROJECT NUMBER DRAWING NUMBER REV

154758 15-01

GENERAL DISCLAIMER

Planning drawings only - not to be used for construction purposes. All measurements to be checked on site and any discrepancies to be brought to the attention of the designer.

COPYRIGHT: NOTICES


Copyright © 2015. All rights reserved. These drawings may not be copied or reproduced in any form without the written consent of Philips Planning Services Ltd.
Ordnance Survey © Crown Copyright 2015. All rights reserved.
Licence number 100025926



(c) UKMap Copyright. The GeoInformation Group 2015 Licence No. LANDMLONI00003121118

Scale 1:1250




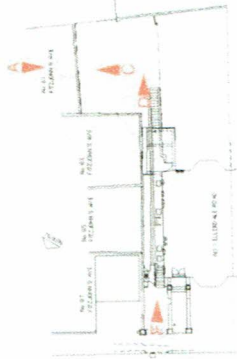

Location plan




Existing view A from garden of 81 Fitzjohn's Ave

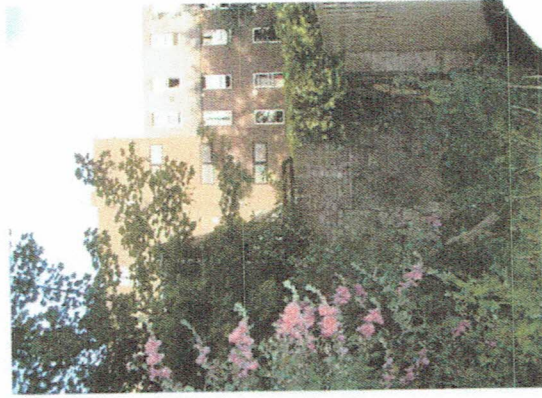

Existing view C



Existing view D

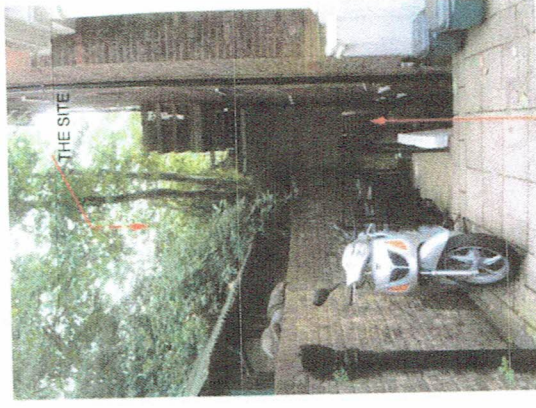

Existing view F

NEW ENTRANCE
DOOR TO PROPOSED
DWELLING

PHOTO SHEET

NO 1 ELLERDALE ROAD NW3


BFF 777 SK 007 A

14.03.05

BURRELL FOLEY FISCHER


ARCHITECTS AND INTERIORS

BURRELL FOLEY FISCHER LLP
YORK CENTRAL, 70-78 YORK WAY
LONDON N1 9AG
T 020 771 3533 F 020 7713 5444

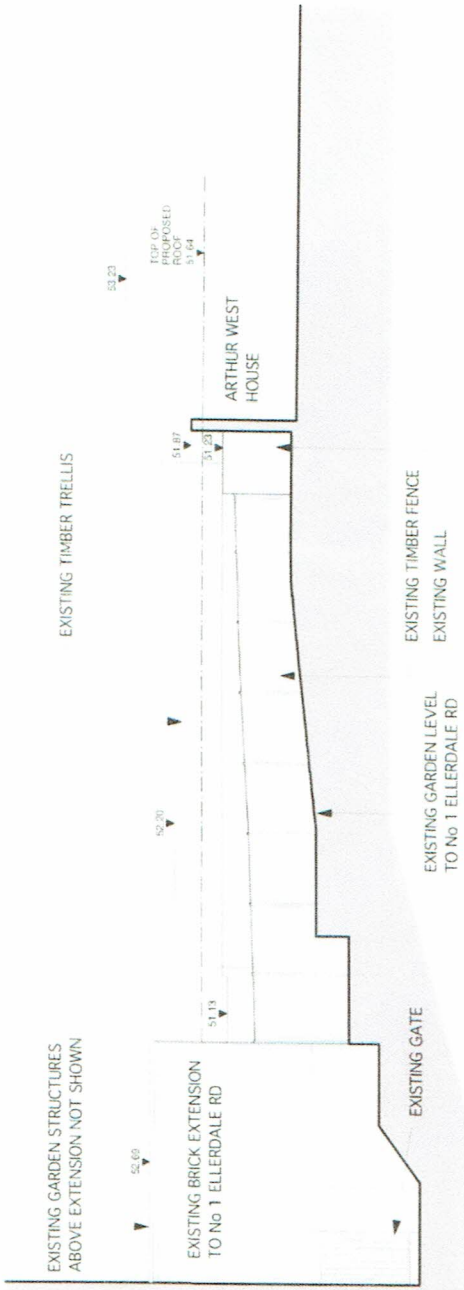

EXISTING ELEVATION VIEW E

VIEW FROM GARDEN OF No 1 ELLERDALE ROAD
SHOWING EXISTING BOUDARY FENCES AND WALLS

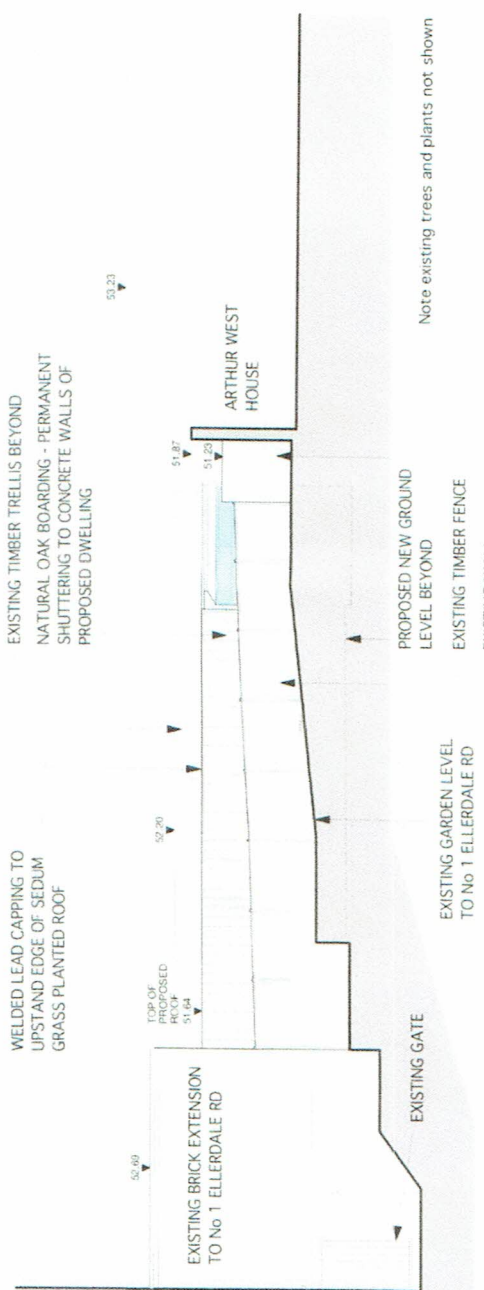

PROPOSED ELEVATION VIEW E

VIEW FROM GARDEN OF No 1 ELLERDALE ROAD
SHOWING EXISTING BOUDARY FENCES AND WALLS

PLANNING

BURRELL - FOLEY - FISCHER LLP






ELEVATION VIEW E


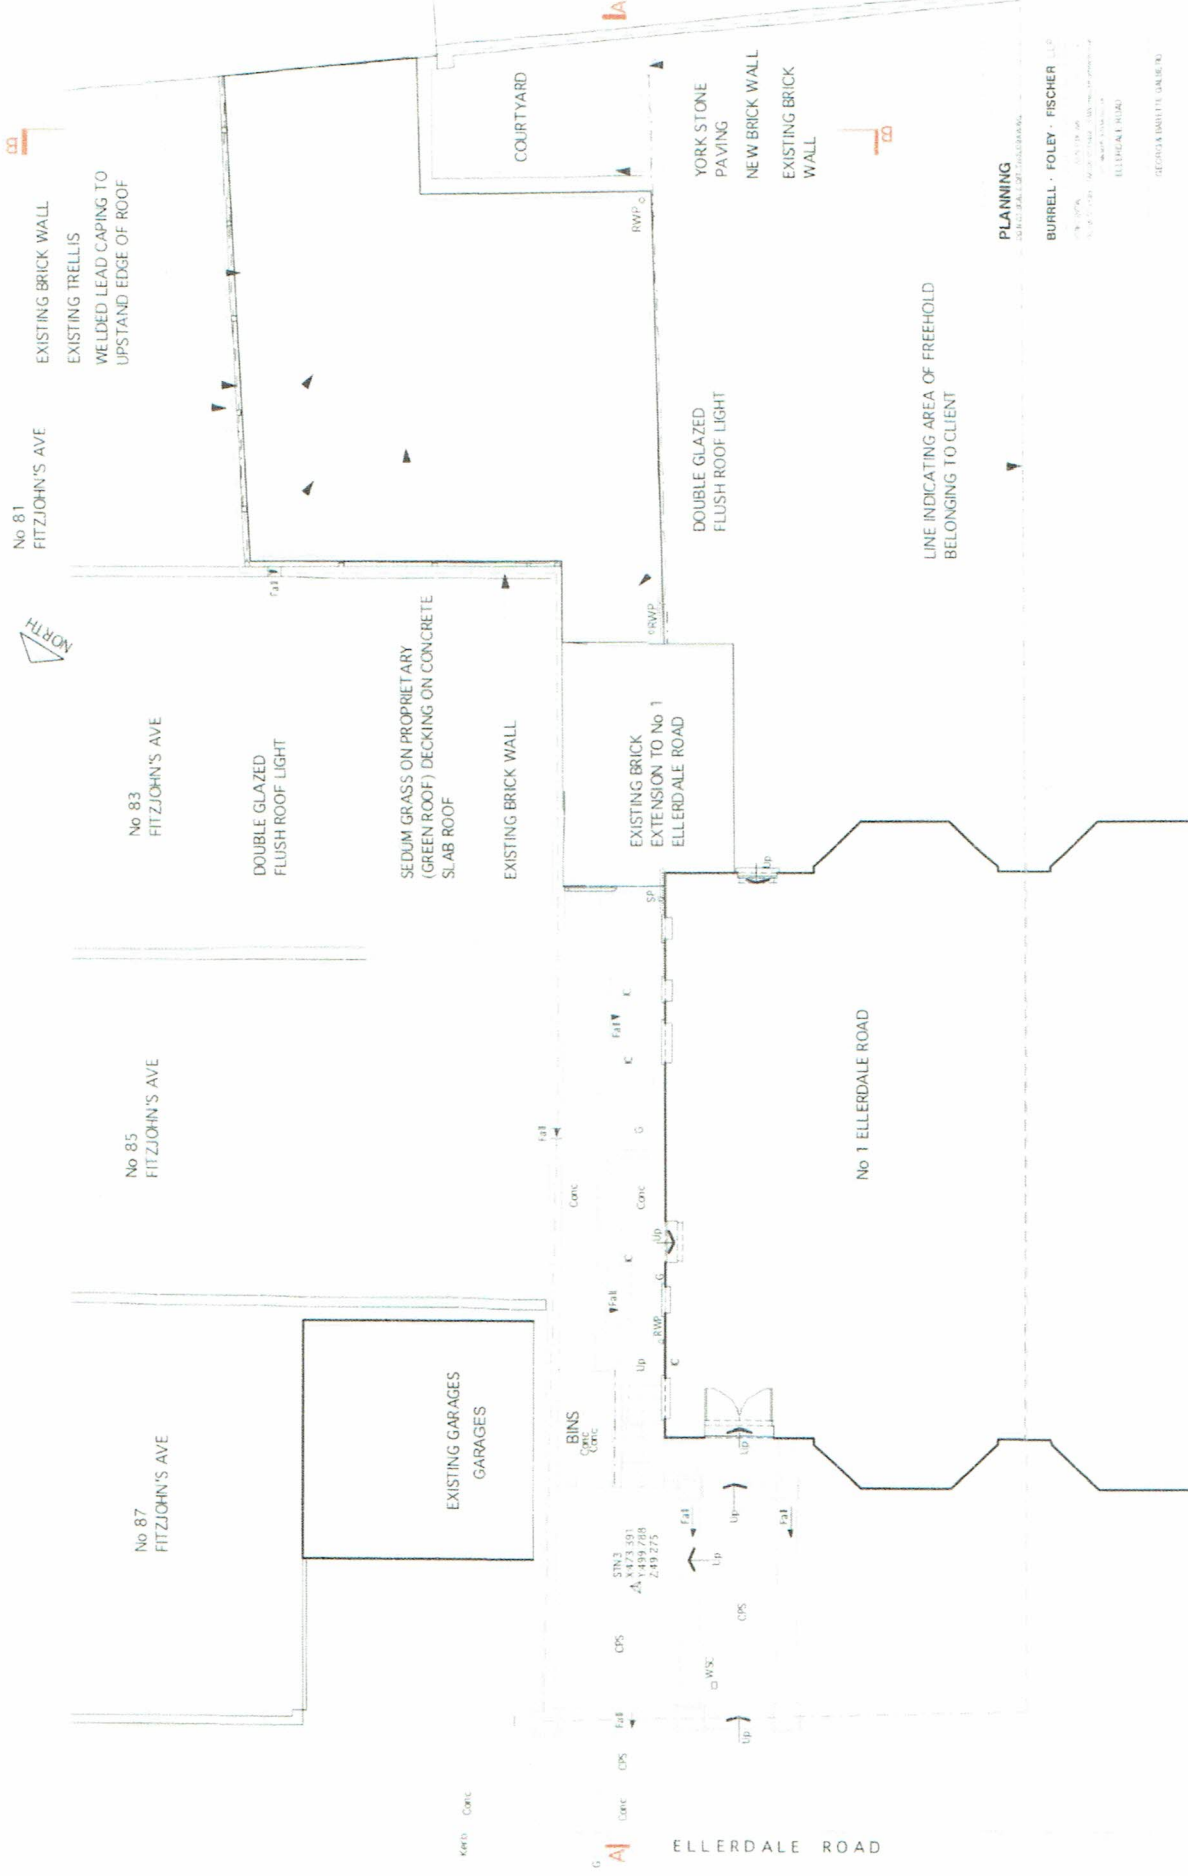

PLANNING

BURRELL · FOLEY · FISCHER





EXISTING BRICK EXTENSION
TO No. 1 ELLERDALE RD


ANODIZED ALUMINIUM FRAME TO
GLASS SLIDING DOORS

SEDUM GRASS ON PROPRIETARY
(GREEN ROOF) DECKING ON CONCRETE
SLAB ROOF

No. 1 ELLERDALE RD

EXISTING TRELLIS

EXISTING BRICK WALL

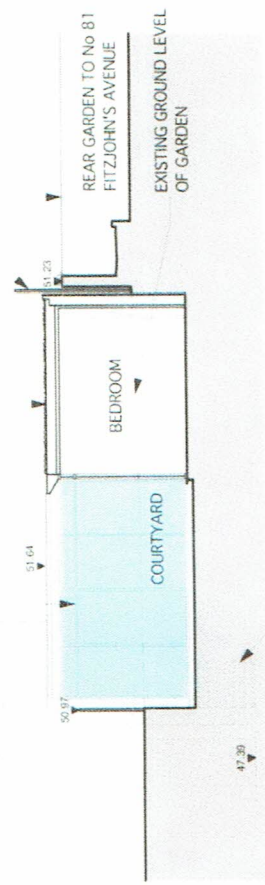

NEW STEPS TO EXISTING
BASEMENT LEVEL

PROPOSED SECTION B-B

Note existing trees and plants not shown


EXISTING BRICK EXTENSION
TO No. 1 ELLERDALE RD

EXISTING GARDEN STRUCTURES
ABOVE EXTENSION NOT SHOWN

No. 1 ELLERDALE RD

EXISTING TRELLIS

EXISTING BRICK WALL

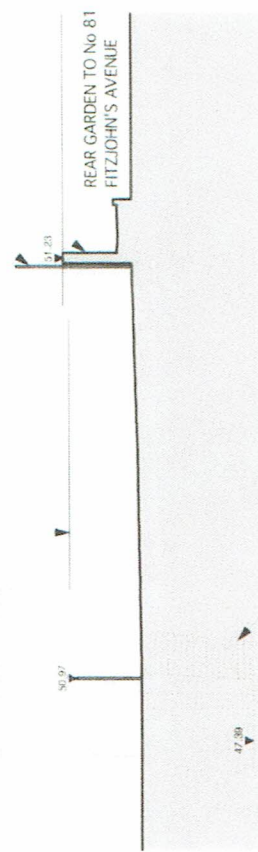

EXISTING STEPS TO EXISTING
BASEMENT LEVEL

EXISTING SECTION B-B

PLANNING


ELLERDALE ROAD



SECTION B-B






003 A

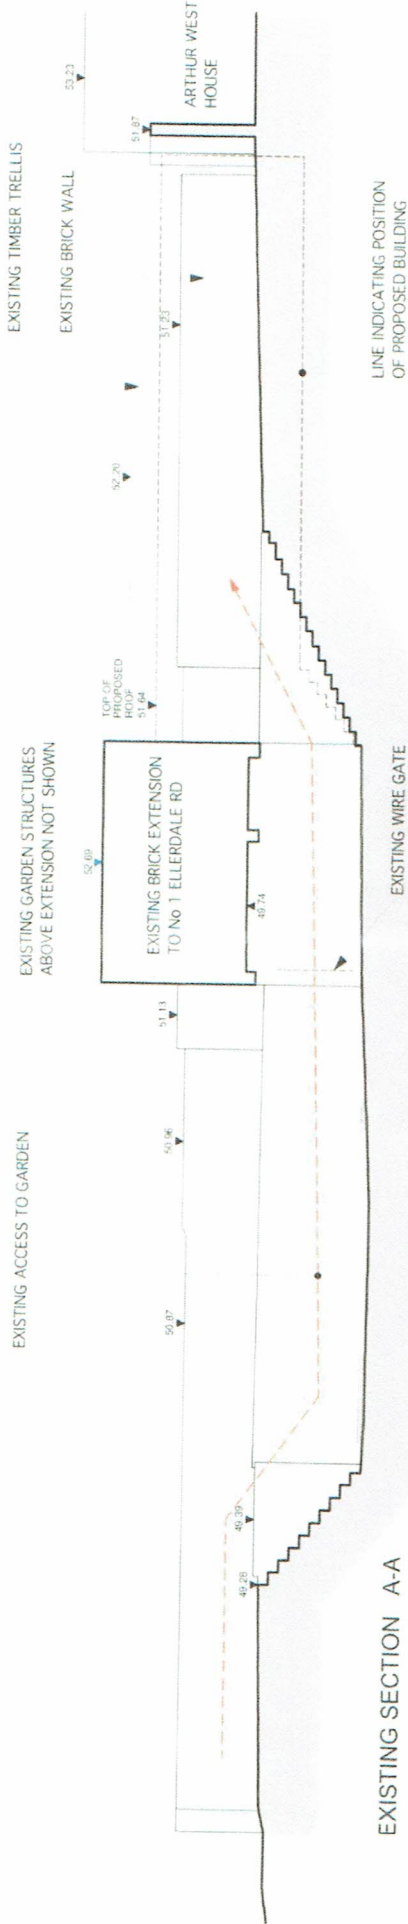


EXISTING SECTION A-A

EXISTING GARDEN WALL OBSCURES VIEW OF PROPOSED DWELLING

EXISTING GARAGES OBSCURE VIEW OF PROPOSED DWELLING FRONT ELEVATION

DOTTED LINES INDICATING POSITIONS OF EXISTING GARDEN WALLS OBSCURING ELEVATION

EXISTING TIMBER TRELLIS BEYOND
SEDUM GRASS ON PROPRIETRY GREEN ROOF DECKING ON CONCRETE SLAB ROOF

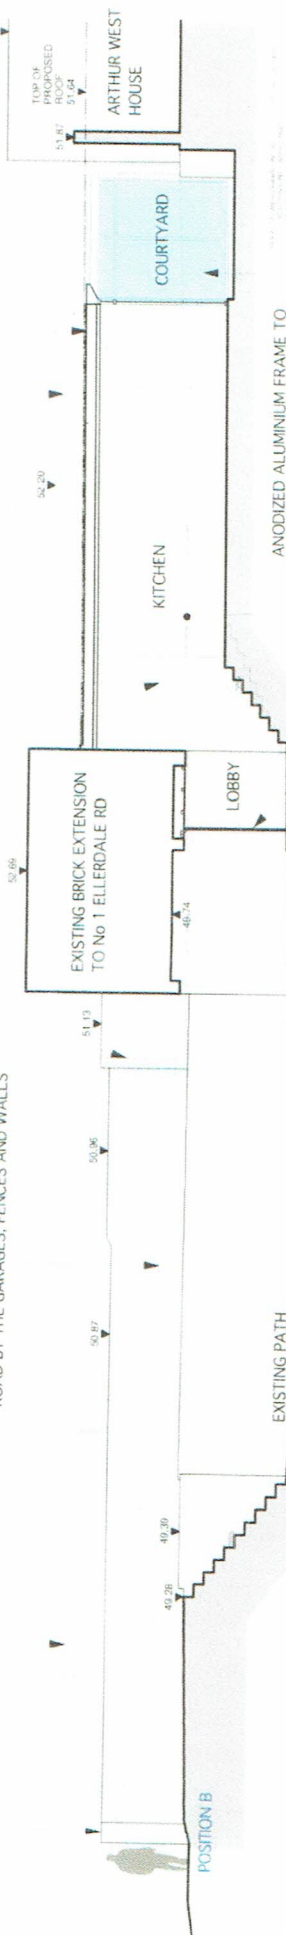

PROPOSED SECTION A-A

ANODIZED ALUMINIUM FRAME TO DOUBLE GLAZED SLIDING DOORS

EXISTING GROUND LEVEL OF GARDEN

PAINTED/STAINED TIMBER FRONT DOOR

Note existing trees and plants not shown

PLANNING











002 A

6

TREE NOTES

No	TYPE	APPROX TRUNK DIAMETER	APPROX CROWN SPREAD	APPROX HEIGHT	APPROX NOTES
T.1	LAUREL	150mm	4m	5m	
T.2	PRUNUS	300mm	3m	6m	
T.3	ELDER	150mm	3m	4m	
T.4	ELDER	150mm	1.5m	4m	To be removed
T.5	SPRUE	70mm	2m	2m	To be removed
T.6	FRAXINUS (SUCKER)	100mm	1m	3m	
T.7	(COLLAPSED)	100mm	3m	3m	
T.8	PRVET	30mm	1.5m	3m	Sparse growth
T.9	PRVET	30mm	1.5m	3m	Sparse growth
T.10	PLATANUS	800mm	15m	18m	
T.11	PLATANUS	750mm	15m	18m	

ISSUES CONCERNING ADJACENT TREES TO BE DISCUSSED ON SITE WITH MR K FISHER (TREE OFFICER)

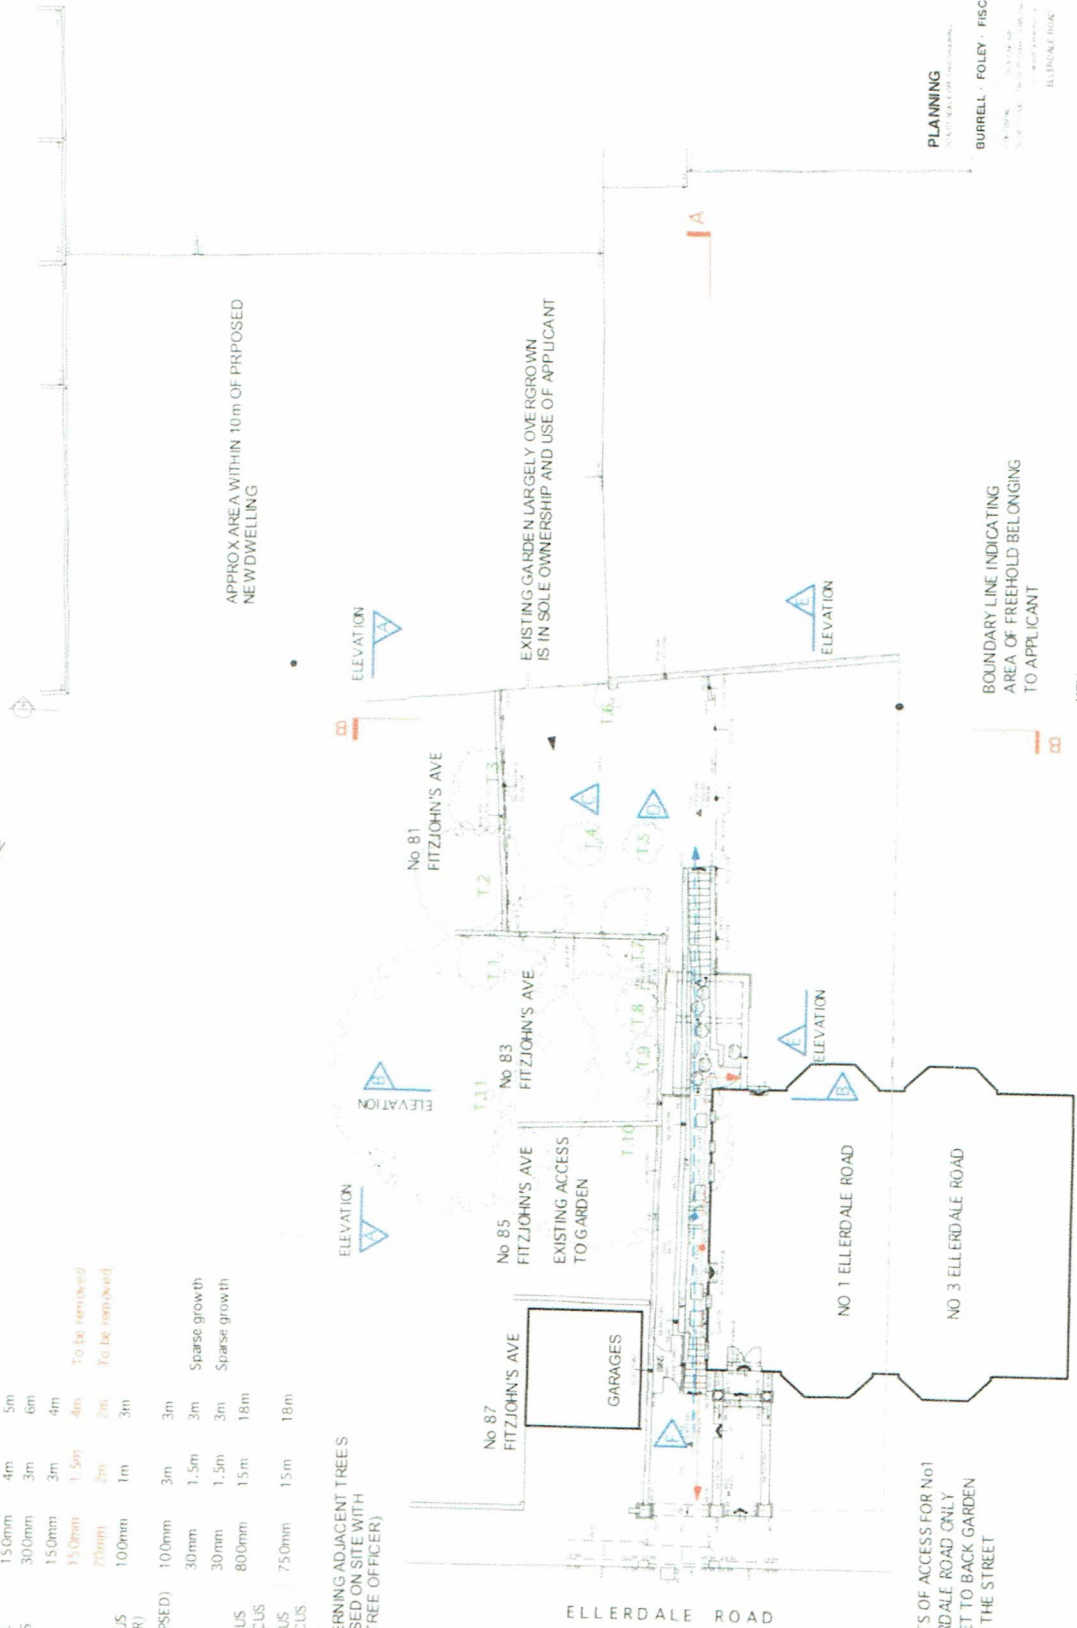

PLANNING
 CONSULTANTS
 BURRELL · FOLEY · FISCHER

BOUNDARY LINE INDICATING
 AREA OF FREEHOLD BELONGING
 TO APPLICANT

KEY

- A ELEVATION/FENCE VIEW A (SK 004)
- B ELEVATION/FENCE VIEW B (SK 005)
- C EXISTING PHOTO VIEW C (SK 007)
- D EXISTING PHOTO VIEW D (SK 007)
- E ELEVATION/FENCE VIEW E (SK 009)
- F EXISTING PHOTO VIEW F (SK 007)

EXISTING PLAN

RIGHTS OF ACCESS FOR NO1
 ELLERDALE ROAD ONLY
 TO GET TO BACK GARDEN
 FROM THE STREET

 20/06/09 1:30 PM
 #
 008 A