



128-130 GRAFTON ROAD

KENTISH TOWN, LONDON

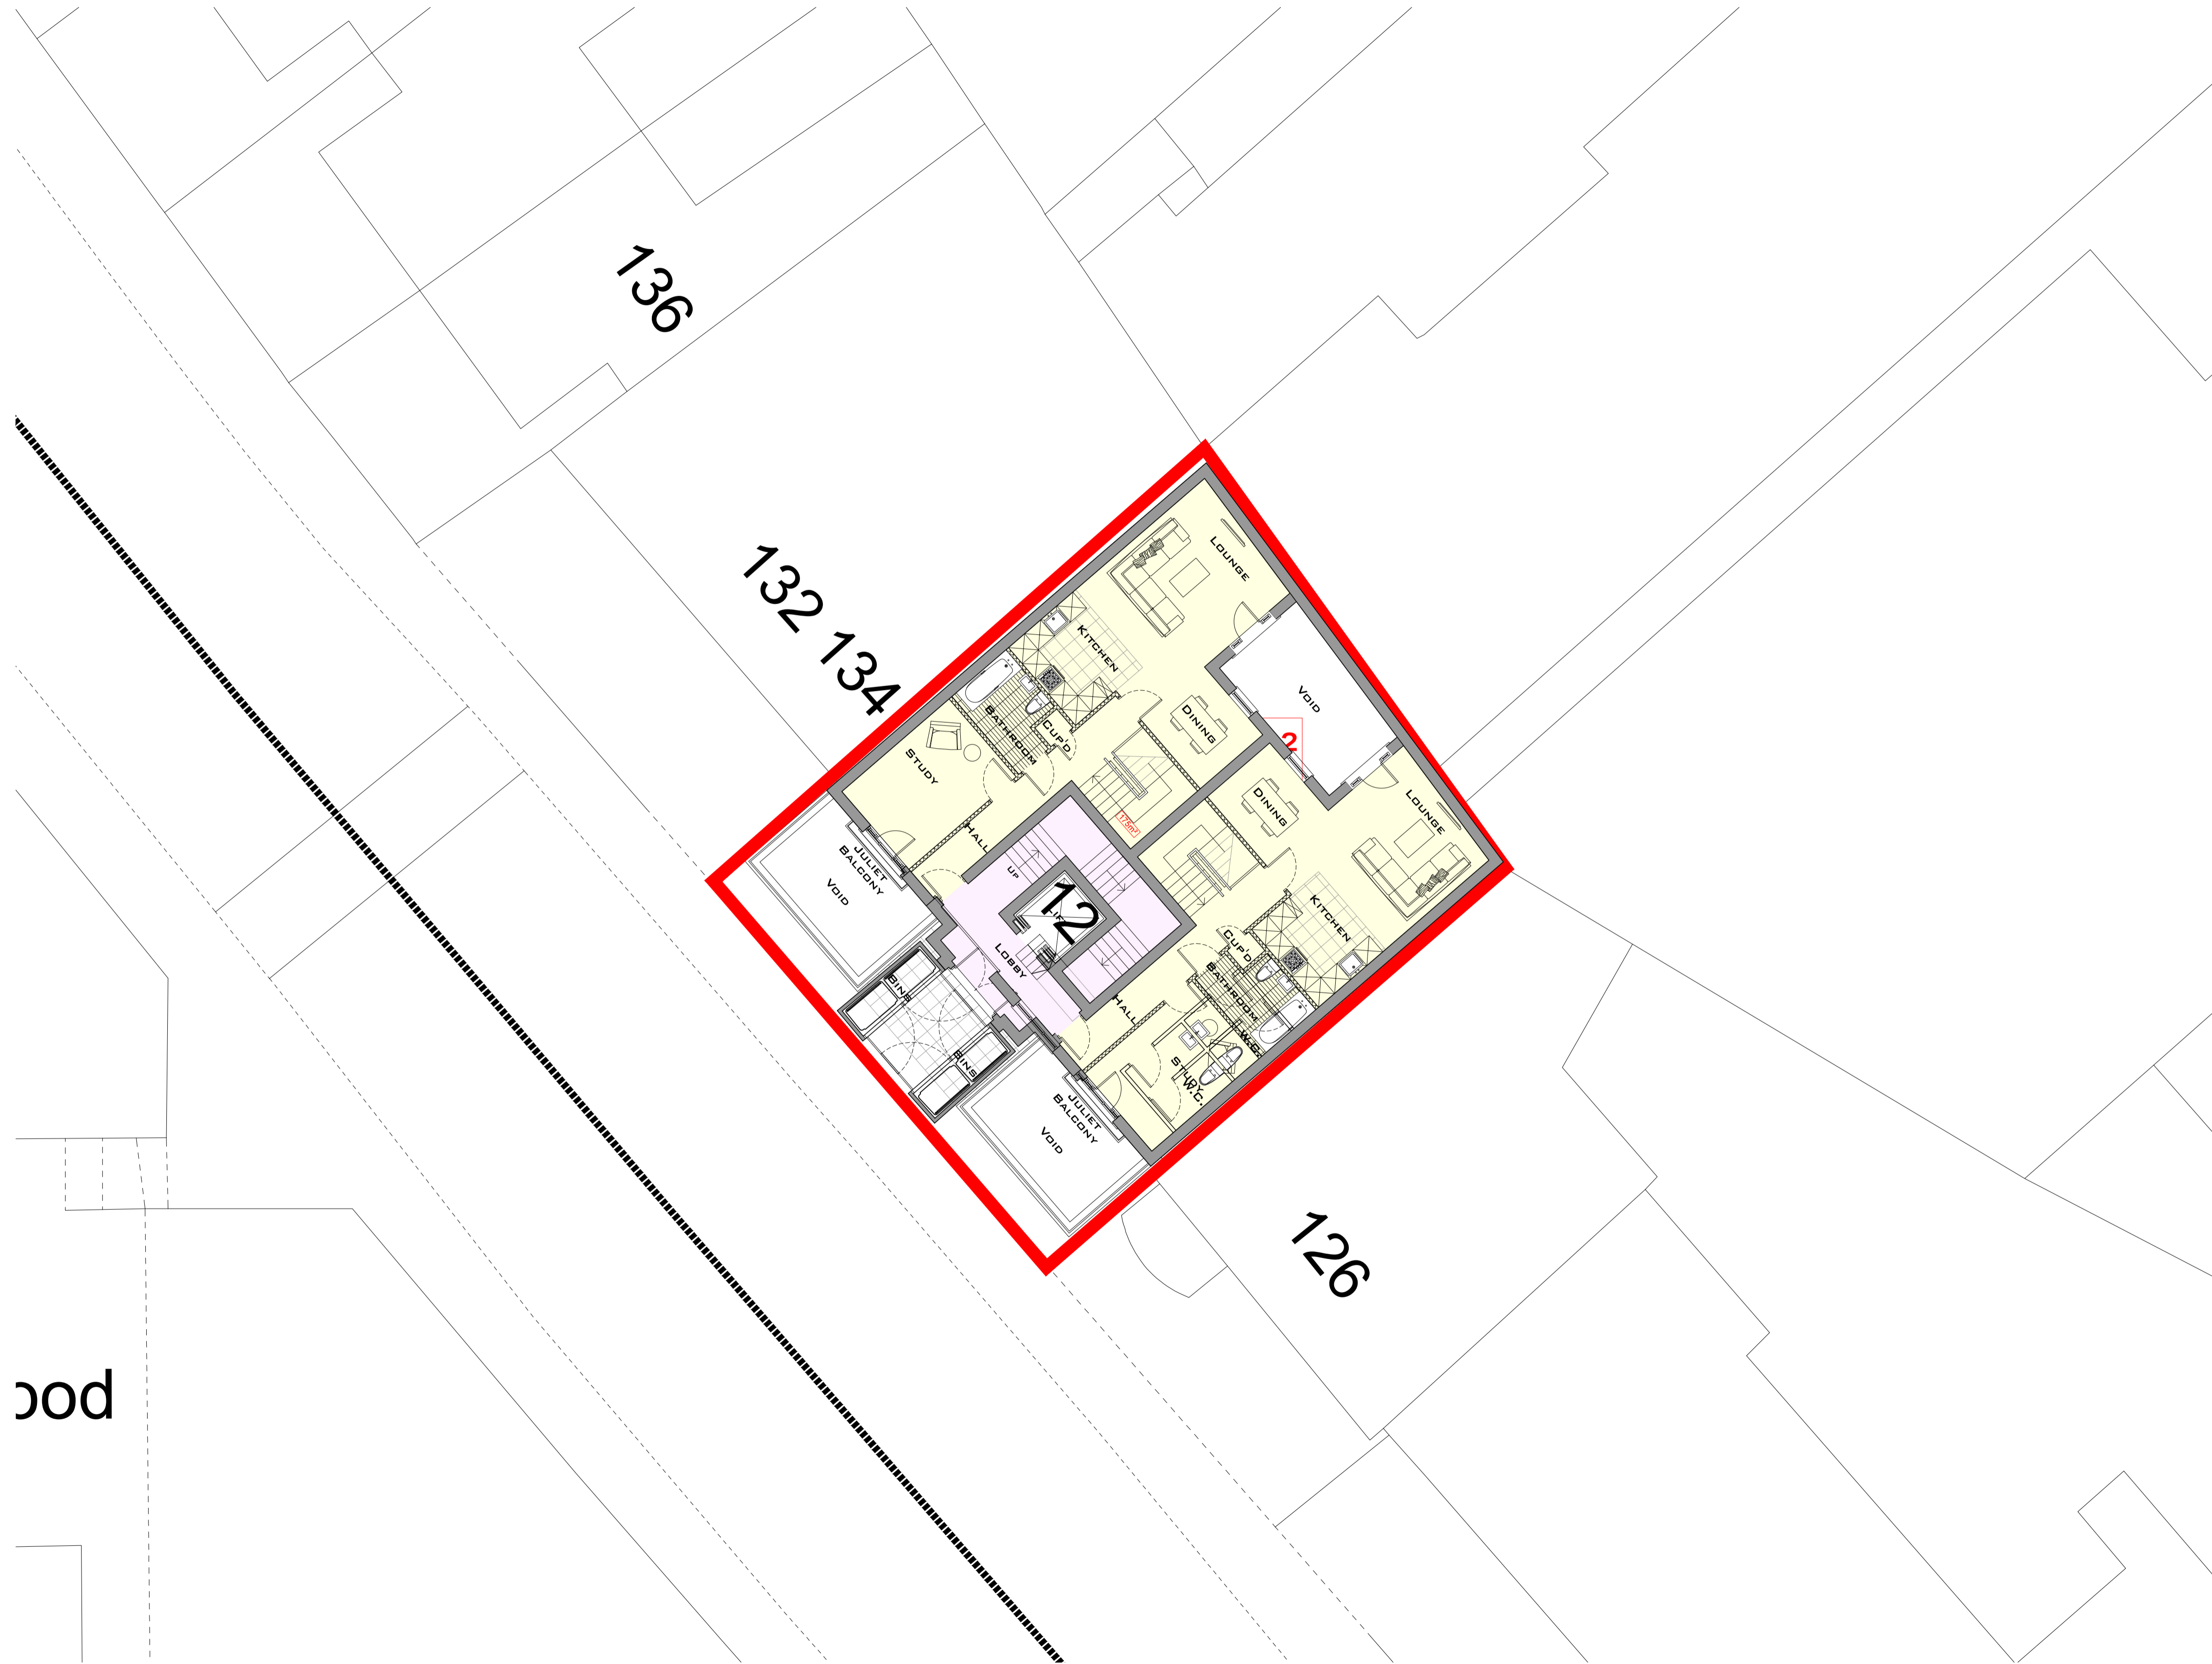

ood

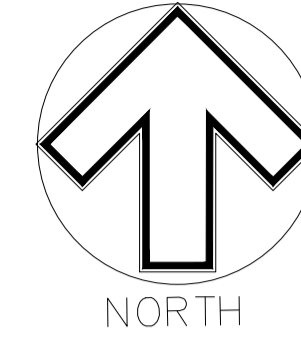

Project 128-130 GRAFTON ROAD, KENTISH TOWN		Drawing number: 05	
Date	25.07.2017	PROPOSED	
Scale	1:100 @ A1	SITE LOCATION PLAN	