

DO NOT SCALE FROM THIS DRAWING. ALL DIMENSIONS TO BE CHECKED ON SITE. ANY DISCREPANCIES MUST BE REPORTED TO THE ARCHITECT FOR VERIFICATION PRIOR TO COMMENCEMENT OF THE EFFECTED WORKS. IF IN DOUBT ASK. THIS DRAWING IS COPYRIGHT.

Date	RevNo	Revision note
25th Aug '17	P1	Preliminary Issue




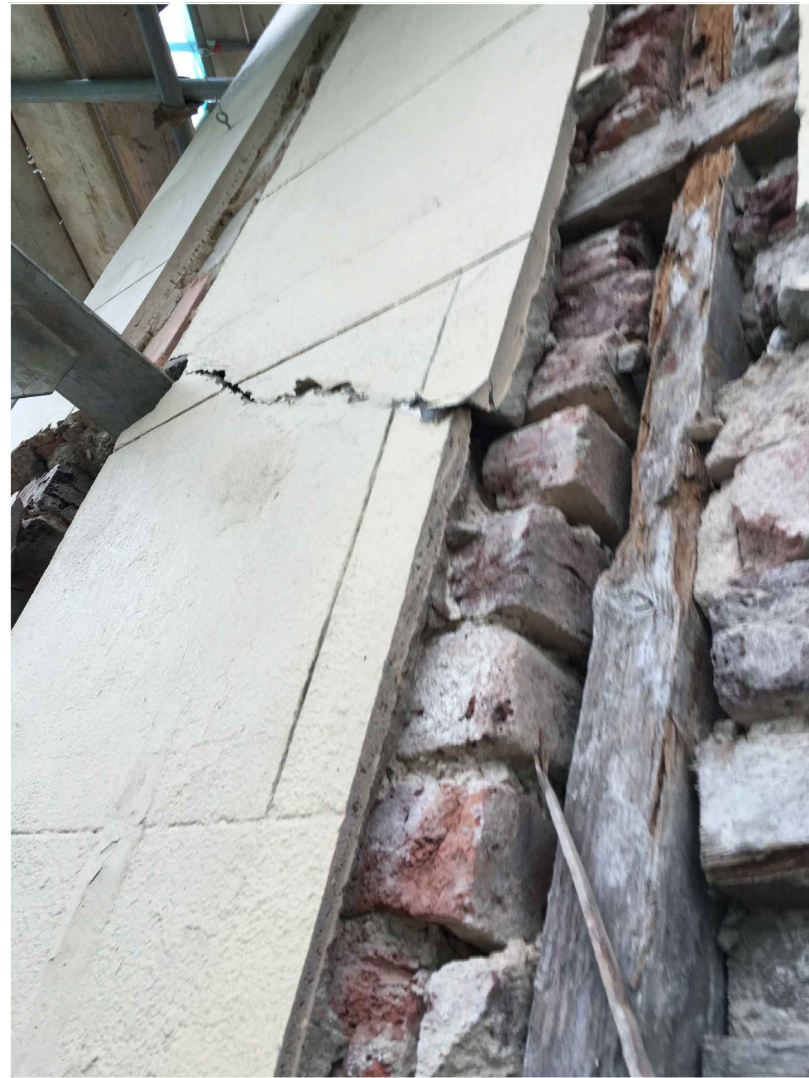


IMAGE OF EXPOSED PART OF EXISTING WALL

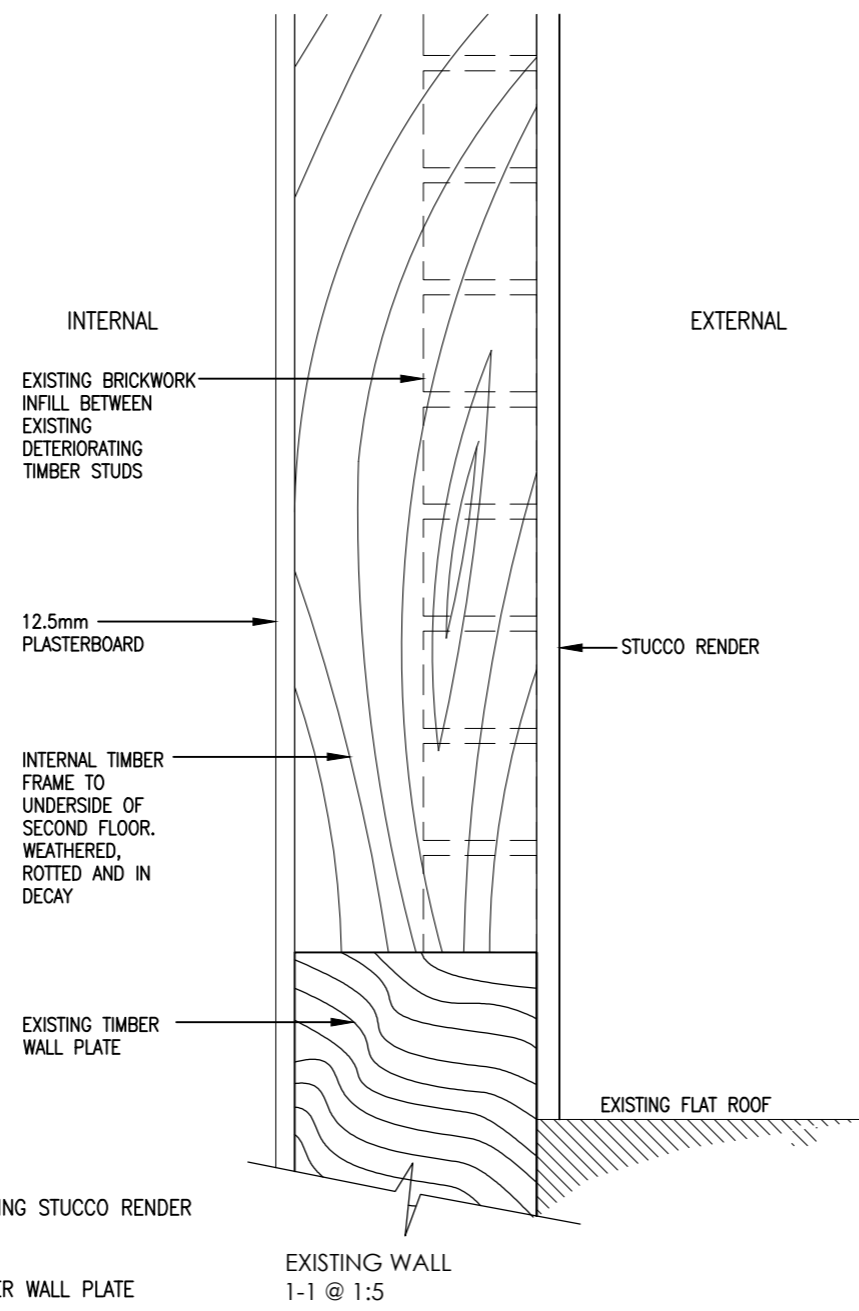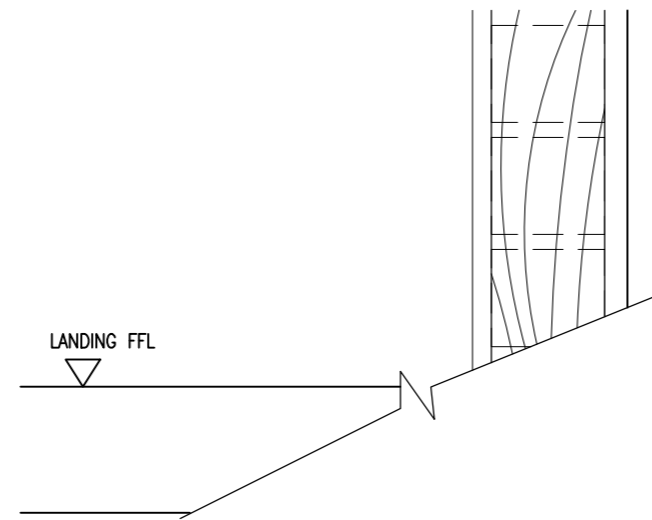

EXISTING WALL 1-1 @ 1:5

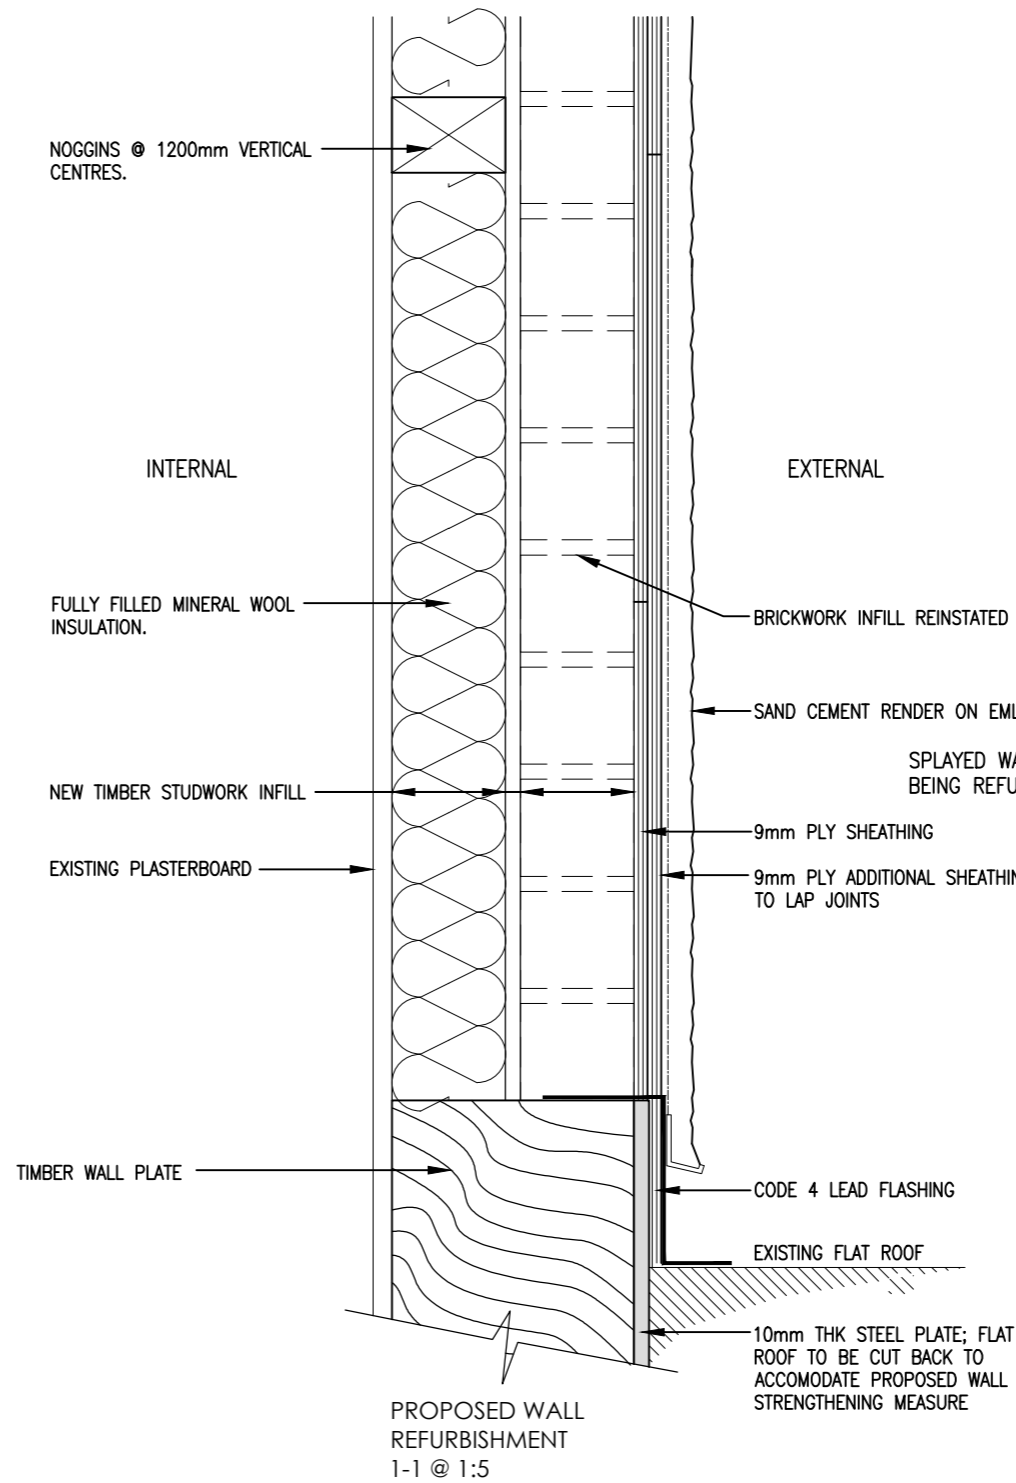

PROPOSED WALL REFURBISHMENT 1-1 @ 1:5

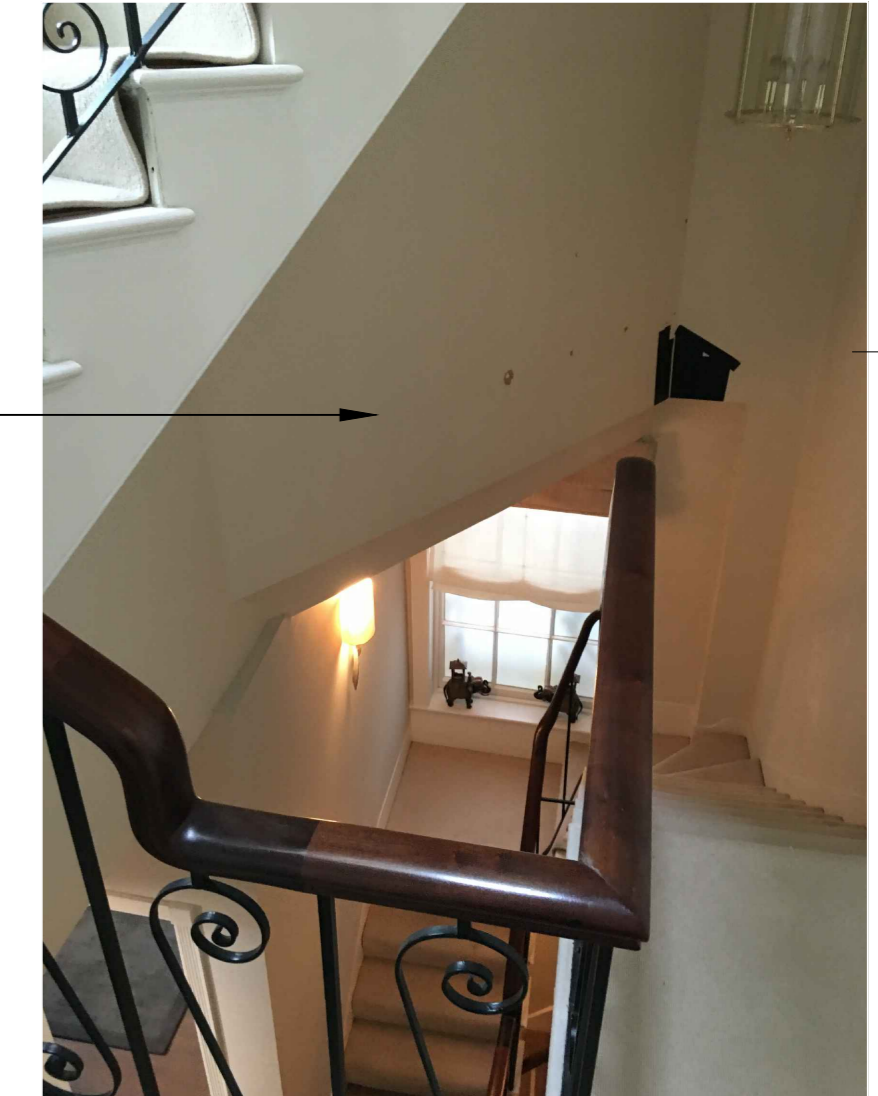
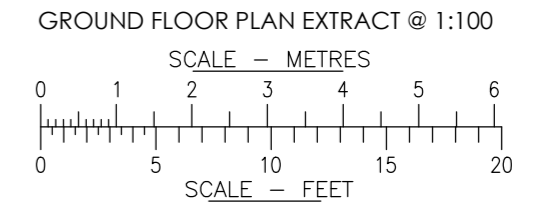
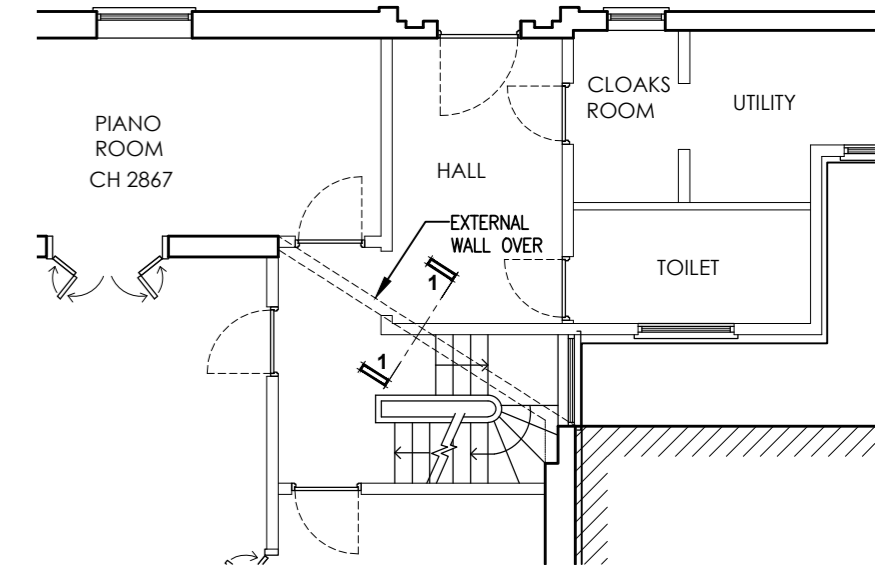


IMAGE OF EXISTING EXTERNAL SPLAYED WALL AS HIGHLIGHTED ON REFERENCE PLAN

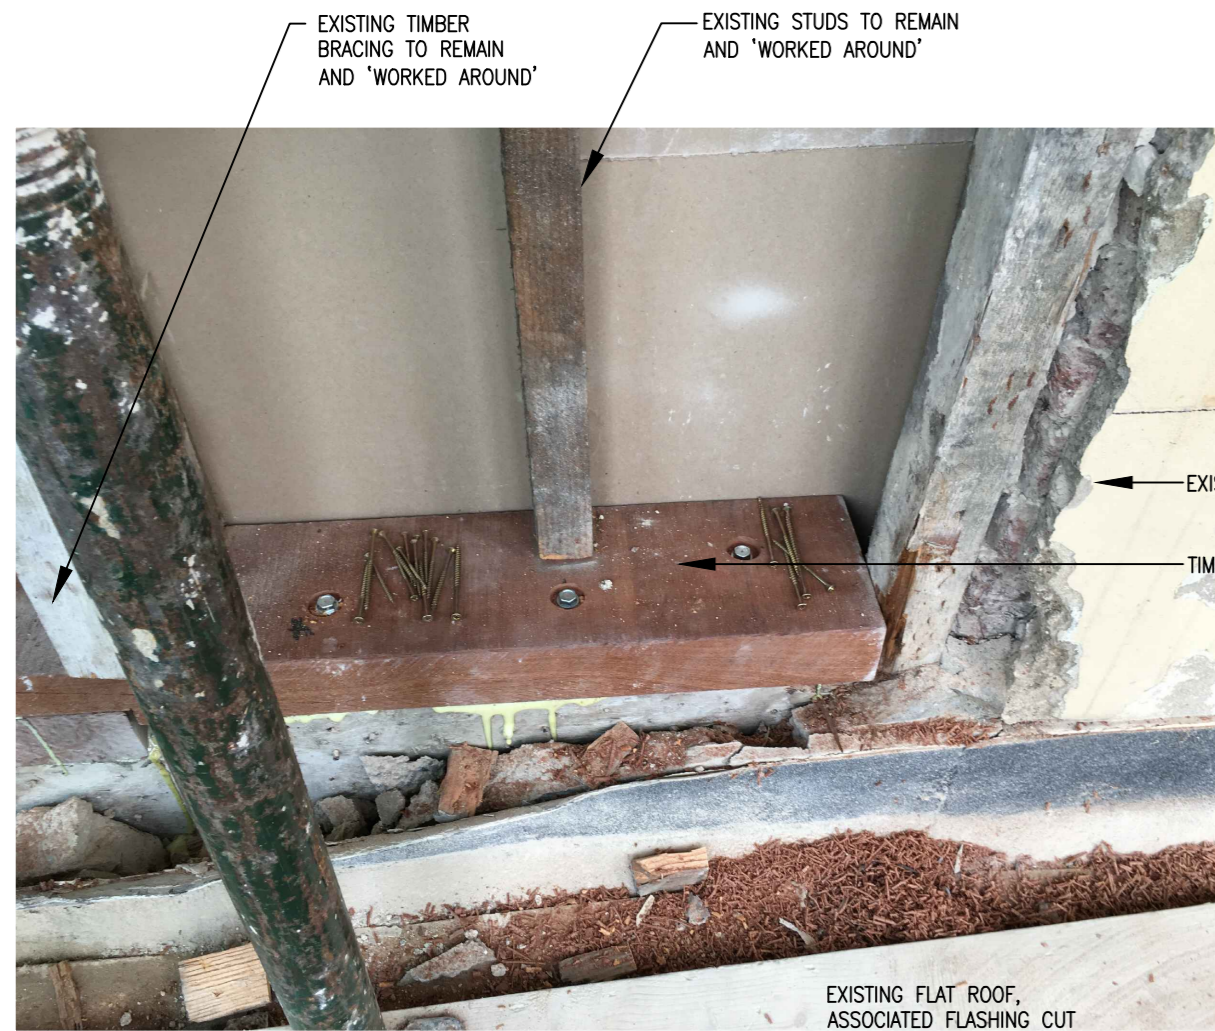


IMAGE OF EXISTING EXTERNAL WALL IN THE PROCESS OF REFURBISHMENT

EXISTING FLAT ROOF, ASSOCIATED FLASHING CUT BACK FROM WALL BEING REFURBISHED

**jpb**  
architects

JOB TITLE  
2A PILGRIMS LANE  
HAMPSTEAD  
LONDON  
NW3 1SL

DRG TITLE  
Proposed Wall detailing

SCALE	DATE
1:100 & 1:5 @ A2	Aug '17
JOB NO. 10679	DRG NO. 150
	REV P1

CEDAR HOUSE  
VINE LANE HILLINGDON  
UXBRIDGE UB10 0NF  
TEL: (01895) 272 446  
FAX: (01895) 272 483  
EMAIL: admin@jpbarchitects.co.uk