



NOTE:
THIS DRAWING IS SUBJECT TO COPYRIGHT
ALL DIMENSIONS SHALL BE CHECKED ON SITE AND THE ARCHITECT
SHALL BE NOTIFIED OF ANY DISCREPANCIES PRIOR TO WORK
COMMENCING.
PLANS HAVE BEEN BASED ON CAD DATA PROVIDED BY THE CLIENT
WHICH HAS NOT BEEN CHECKED FOR ACCURACY
NOTES:

13 12 11 10 9 8 7 6 5 4 3 2 1

1.6 1.5 1.4 1.3 1.2

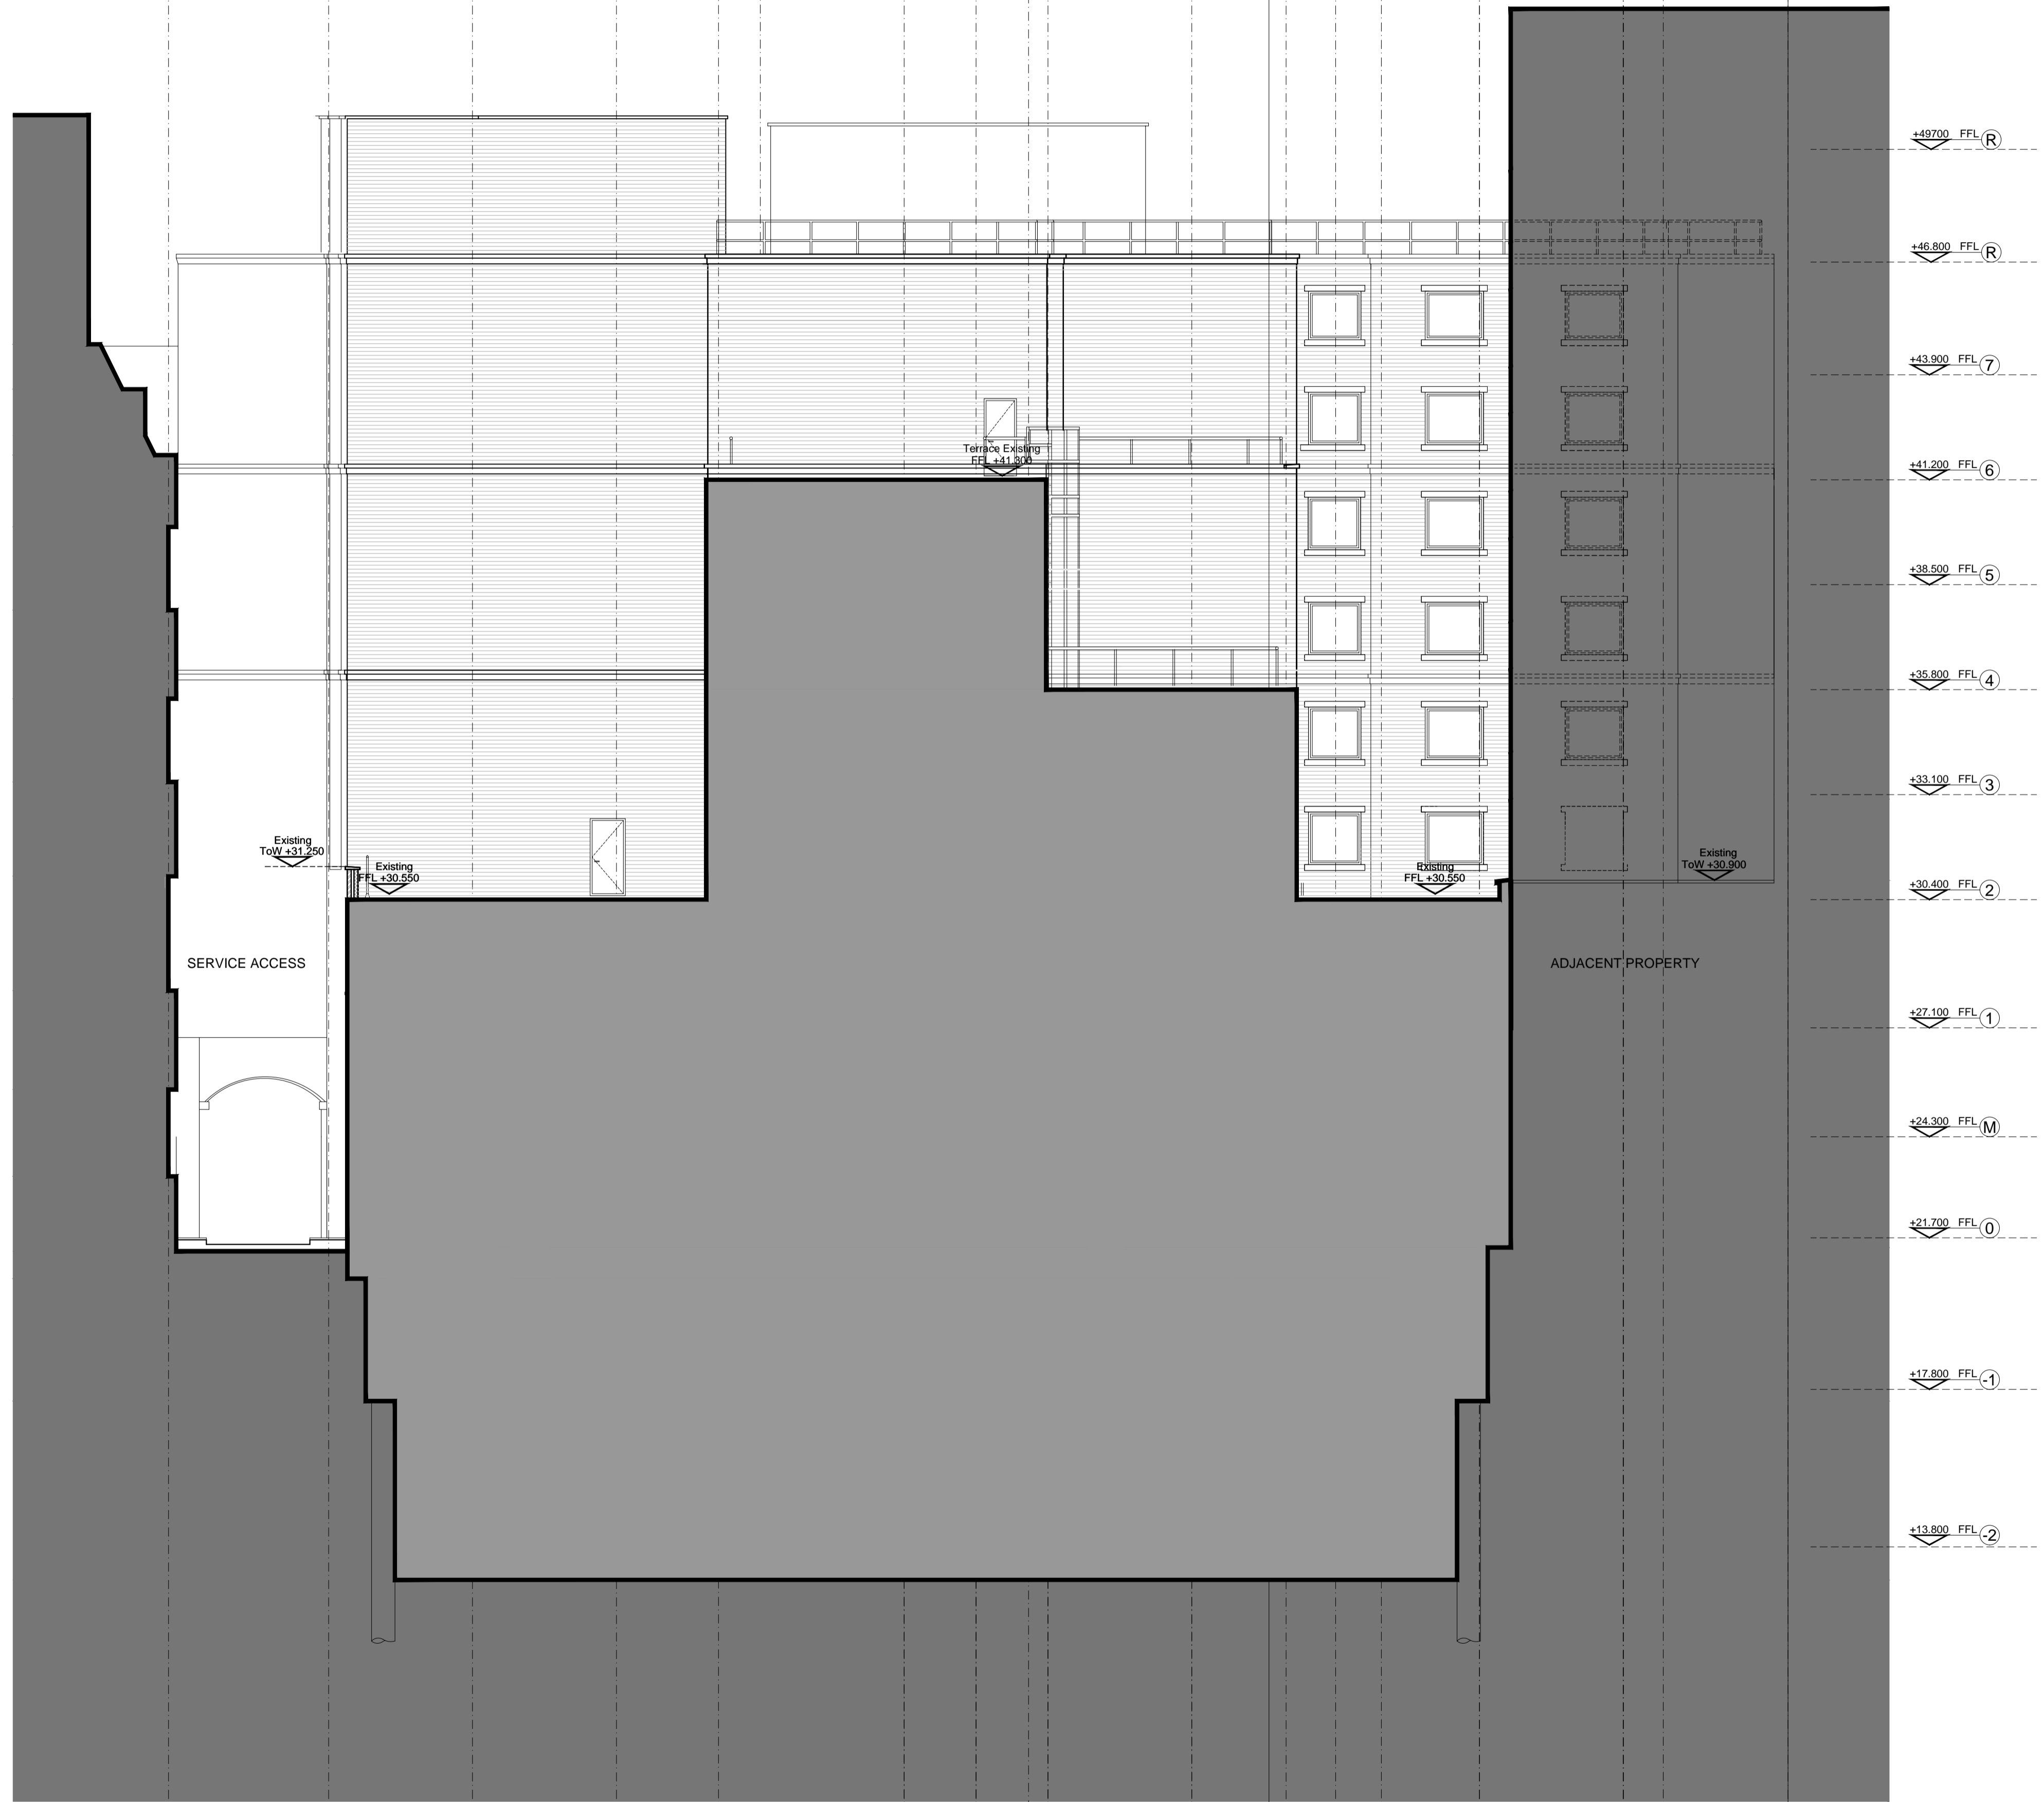

KEY PLAN

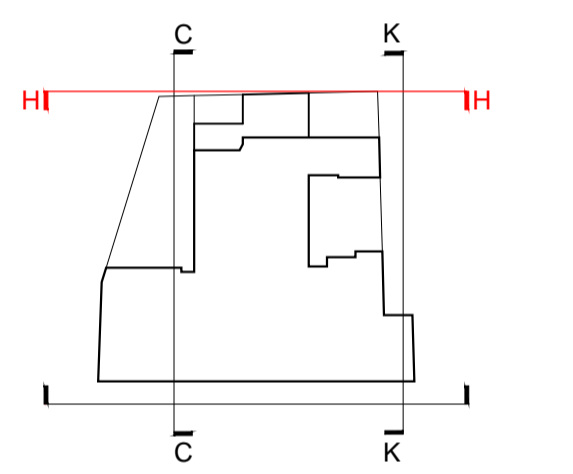

NO.	DESCRIPTION	DATE	DR BY
P1	First issue	24.08.17	CD

THIS DRAWING SUBJECT TO COPYRIGHT

CLIENT
SHIVA KINGSWAY LTD

PROJECT
KINGSWAY HALL HOTEL

TITLE
SECTION HH
EXISTING

DATE 24.08.2017 SCALE @ A1 1/100

JOB NO 234KHH DRAWN BY CD CHECKED GR

DRAWING NO 047 REVISION P1

rayholearchitects

9th floor, 89 park lane
croydon, london
CR0 1JD
Tel: +44 (0) 20 8662 4600
Email: info@rh-architects.com