


Do not scale this drawing. Contractor to confirm all dimensions on site. Notify architect immediately of any discrepancies.

Revisions:  
00 CH 30.08.17 Issued for Planning.

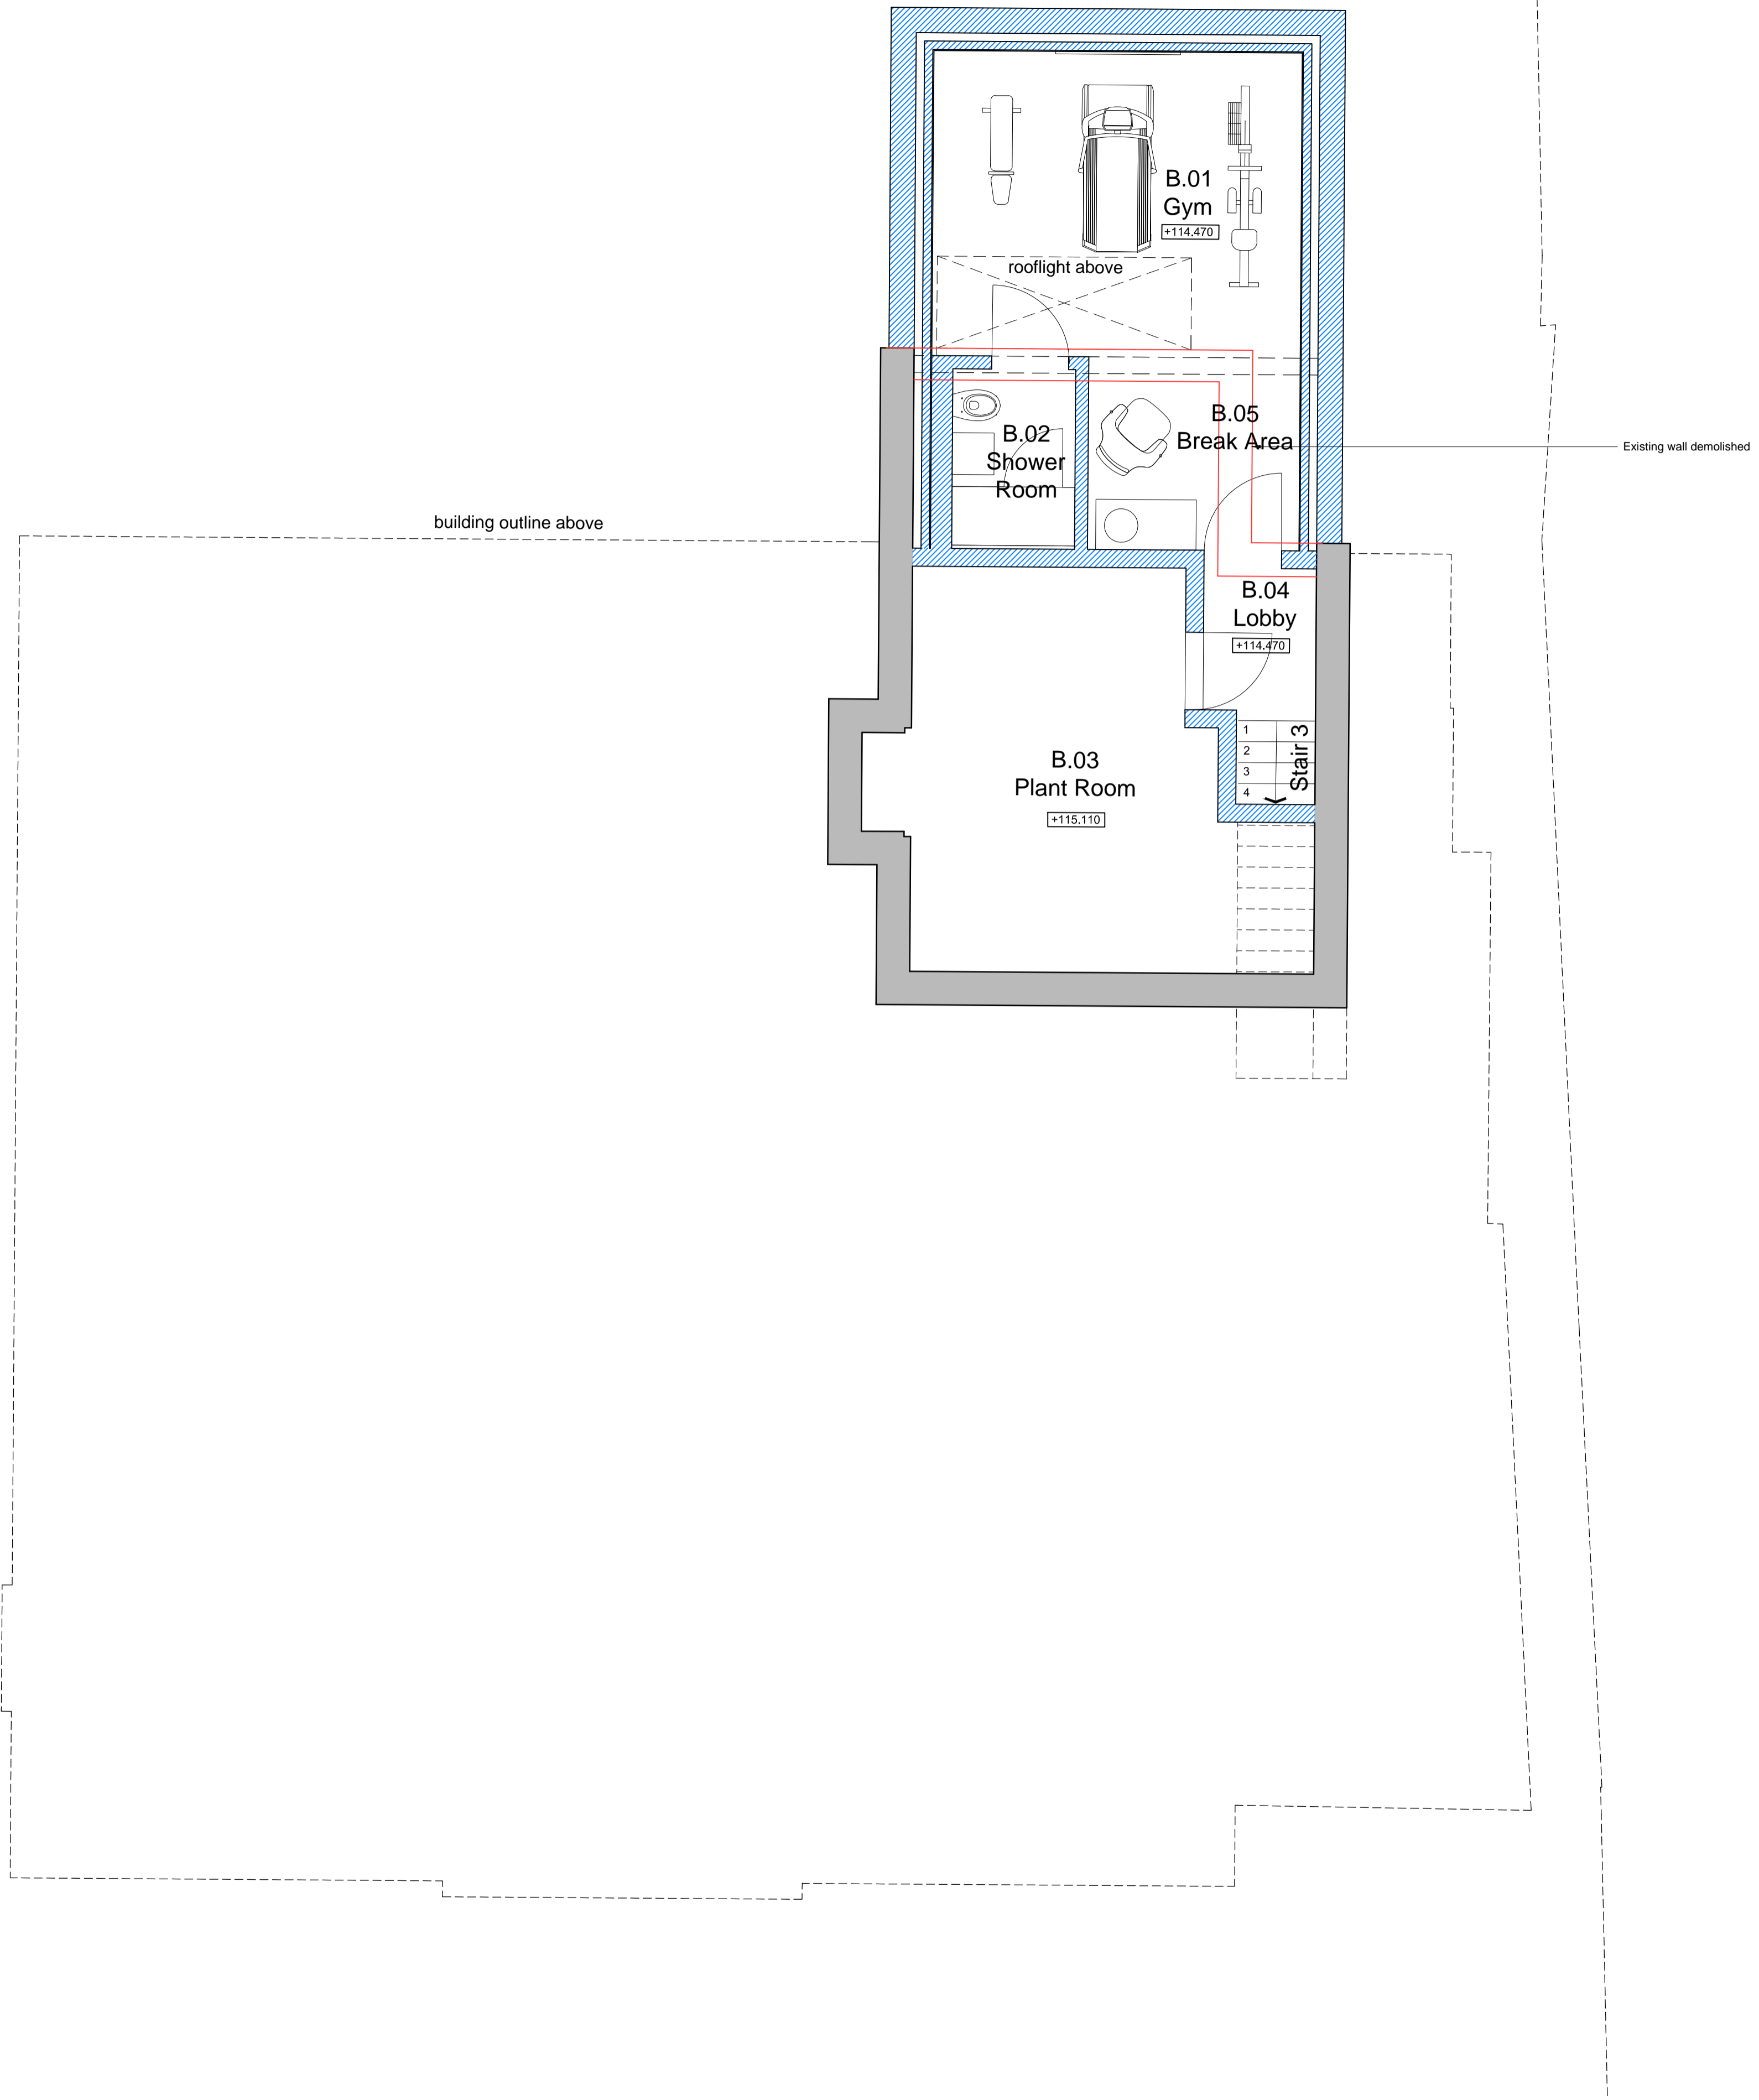

Key:

- Existing building
- Proposed extension
- Extent of demolition

Note:

1. Do not scale this drawing. Refer to written dimensions only.
2. This drawing is based on the 3Sixty measured survey.

Key Plan




Winchester House 1-3 Brixton Road London SW9 6DE  
T 020 7251 0781 W formationarchitects.co.uk

Project  
93 Redington Road  
Hampstead  
London  
NW3 7RR

Client  
Lev Leviev

Drawing Title  
Proposed Plan  
Basement

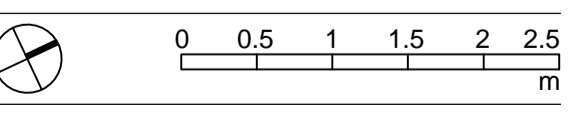

Drawn by	Checked by	Scale
CH	JvW	1:50@A1

Status  
**For Planning**

Job number	Drawing number	Revision
<b>6610</b>	<b>D4199</b>	<b>00</b>

01 Proposed Plan - Basement  
D4199 SCALE: 1:50