


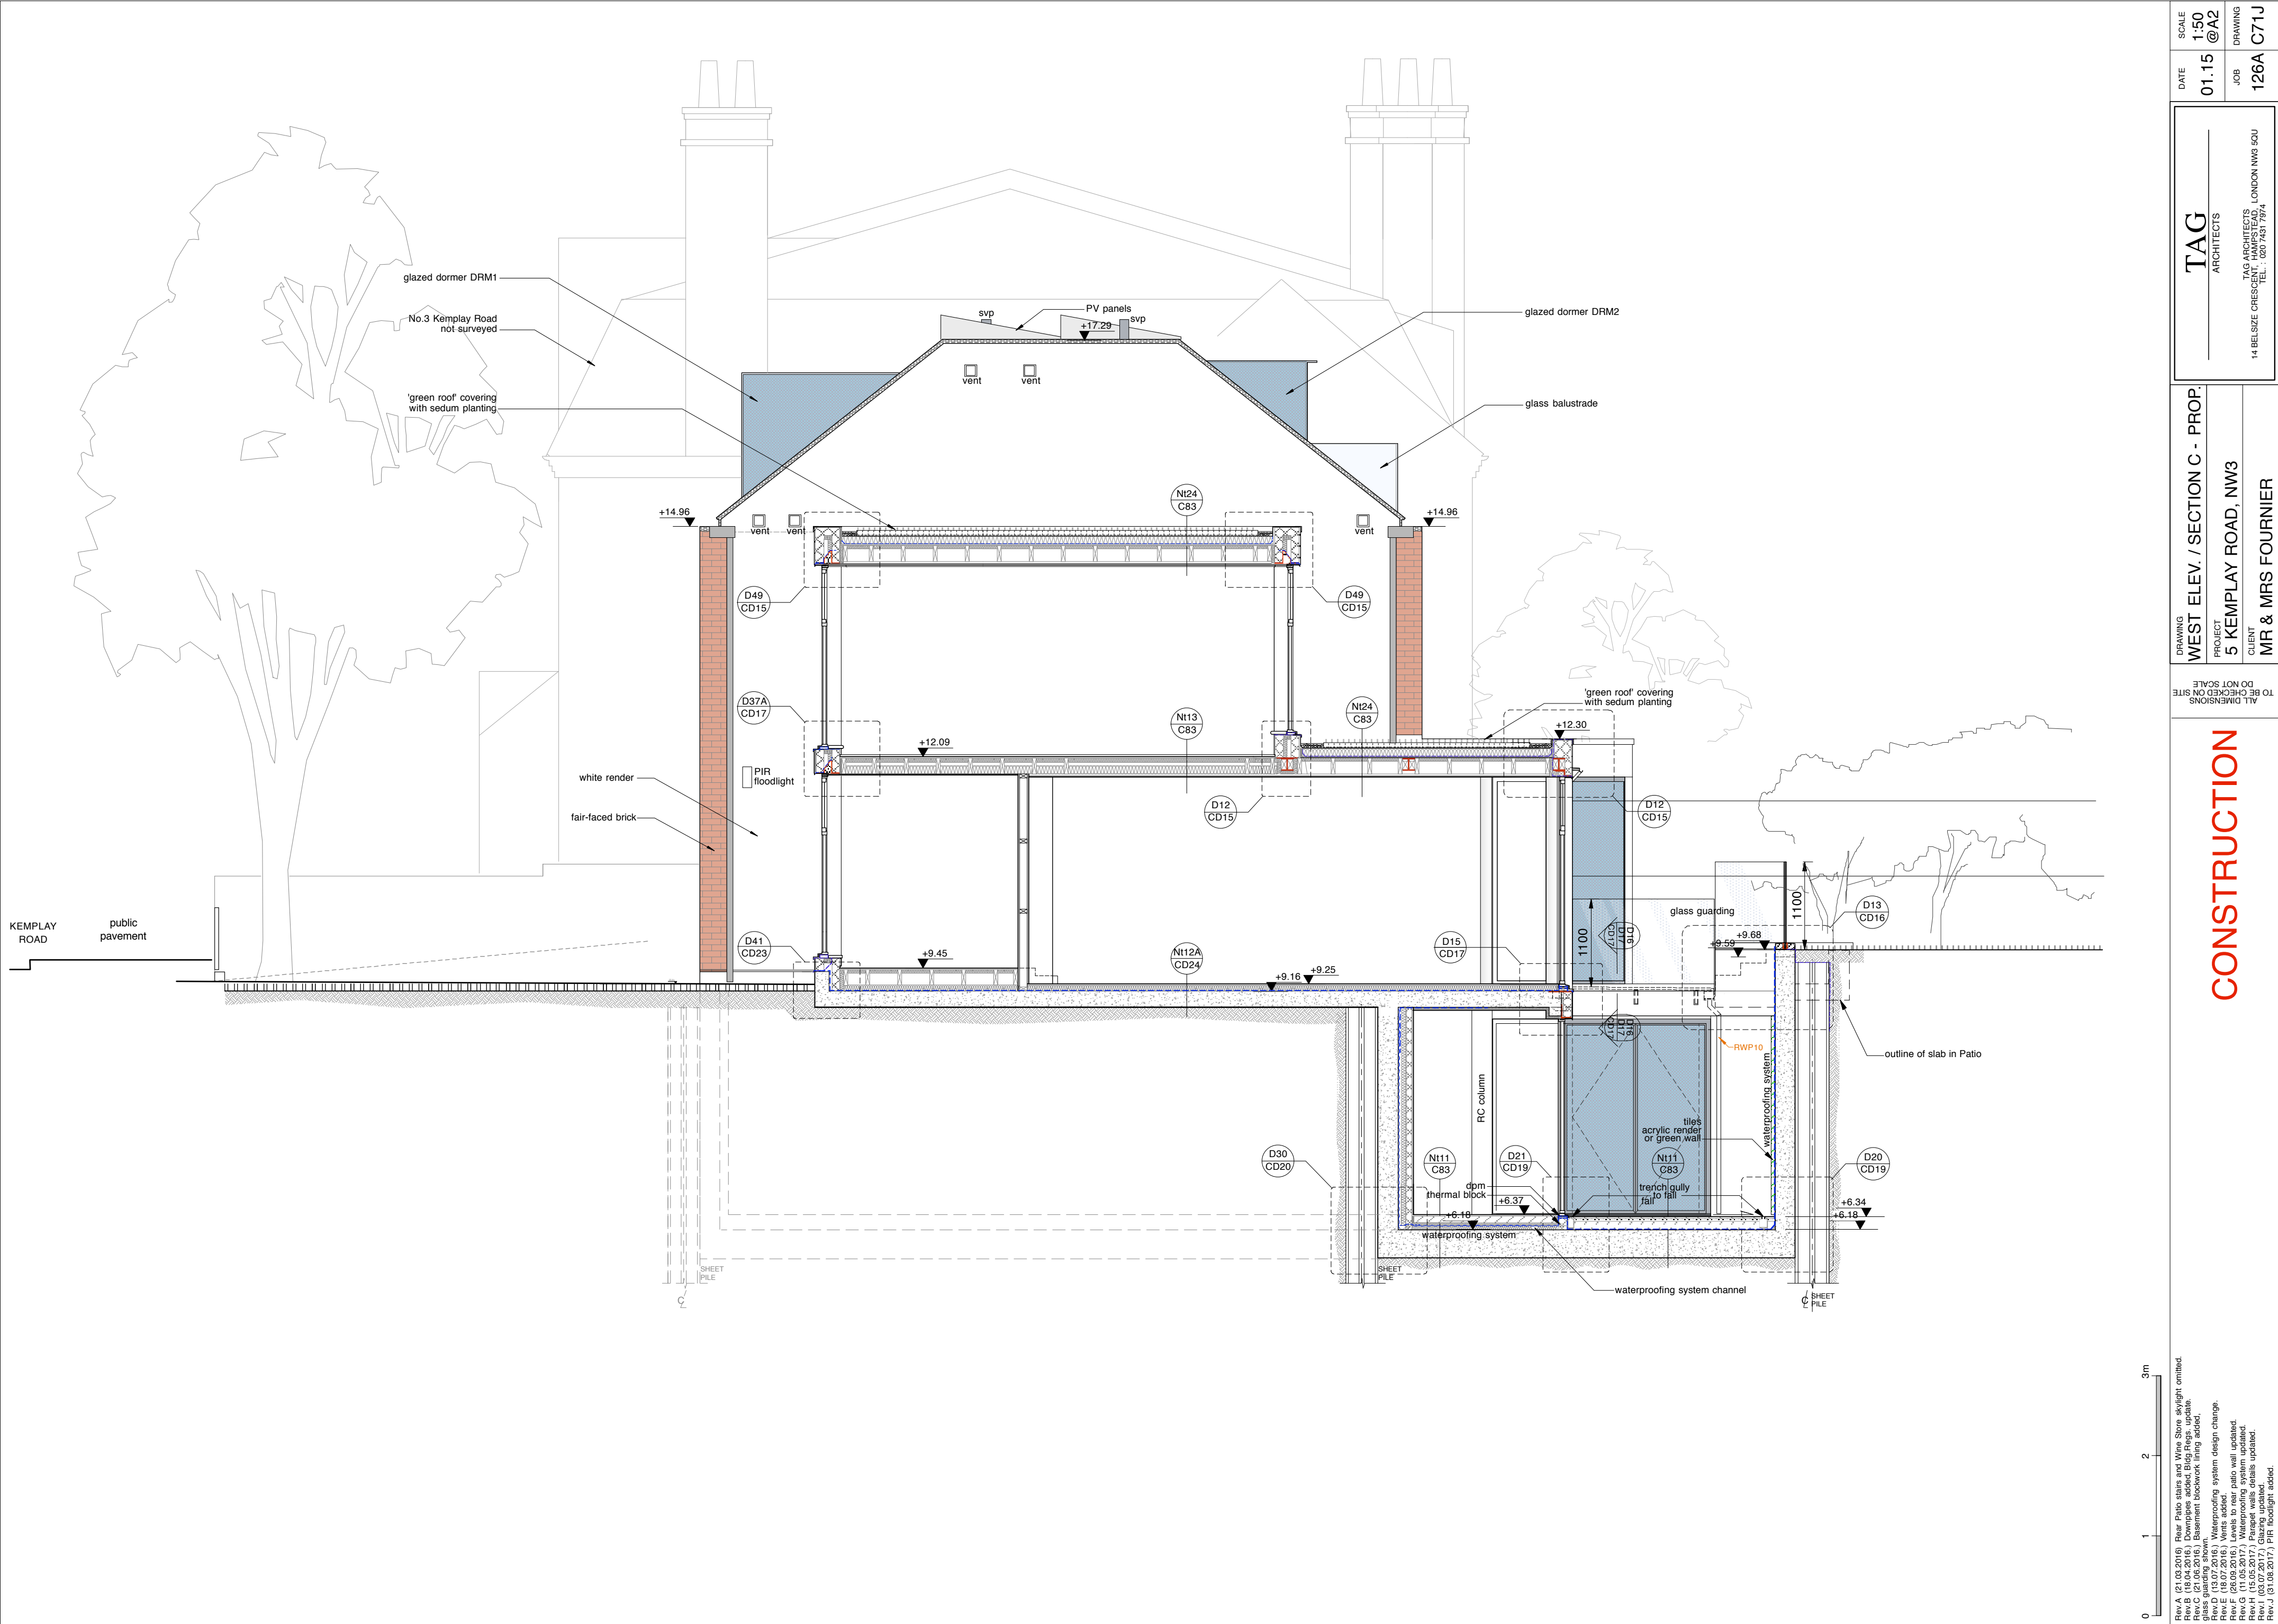

DRAWING	JOB	DATE	SCALE
	126A	01.15	1:50 @ A2
CLIENT	TAG ARCHITECTS		
	14 BELSIZE CRESCENT, HAMPSHIRE, LONDON NW5 5QU TEL: 020 7431 7574		
PROJECT	WEST ELEV. / SECTION C - PROP.		
	5 KEMPLAY ROAD, NW3		
CLIENT	MR & MRS FOURNIER		
	126A C71J		

ALL DIMENSIONS TO BE CHECKED ON SITE DO NOT SCALE	
CONSTRUCTION	
Rev A (21.03.2016) Rear Patio stairs and Wine Store skylight omitted. Rev B (18.04.2016) Downpipes added. Blg Regs. update. Rev C (21.06.2016) Basement blockwork lining added. Rev D (13.07.2016) Waterproofing system design change. Rev E (18.07.2016) Vents added. Rev F (02.08.2016) Vents removed. Rev G (11.08.2016) Vents removed. Rev H (15.05.2017) Parapet walls details updated. Rev I (03.07.2017) Glazing updated. Rev J (31.08.2017) PIR floodlight added.	