

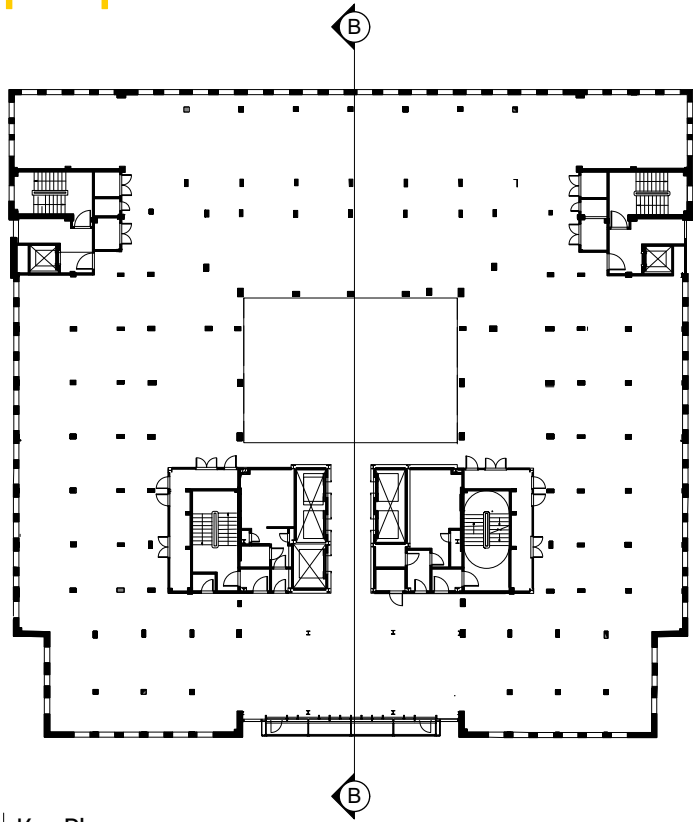


Unlocking
space.
Empowering
people.

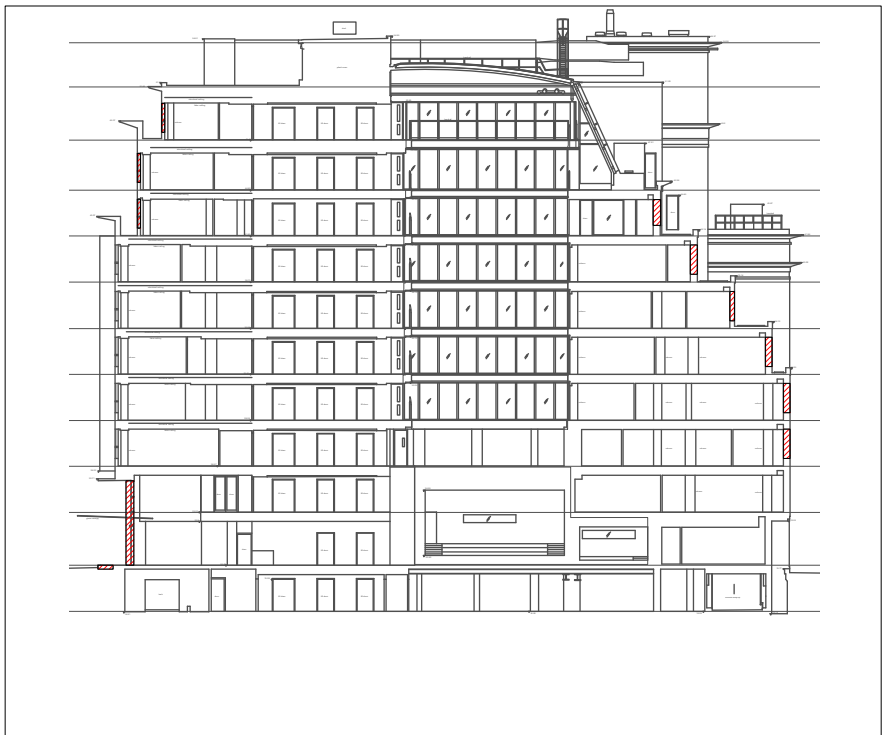

Key Plan
Not to scale

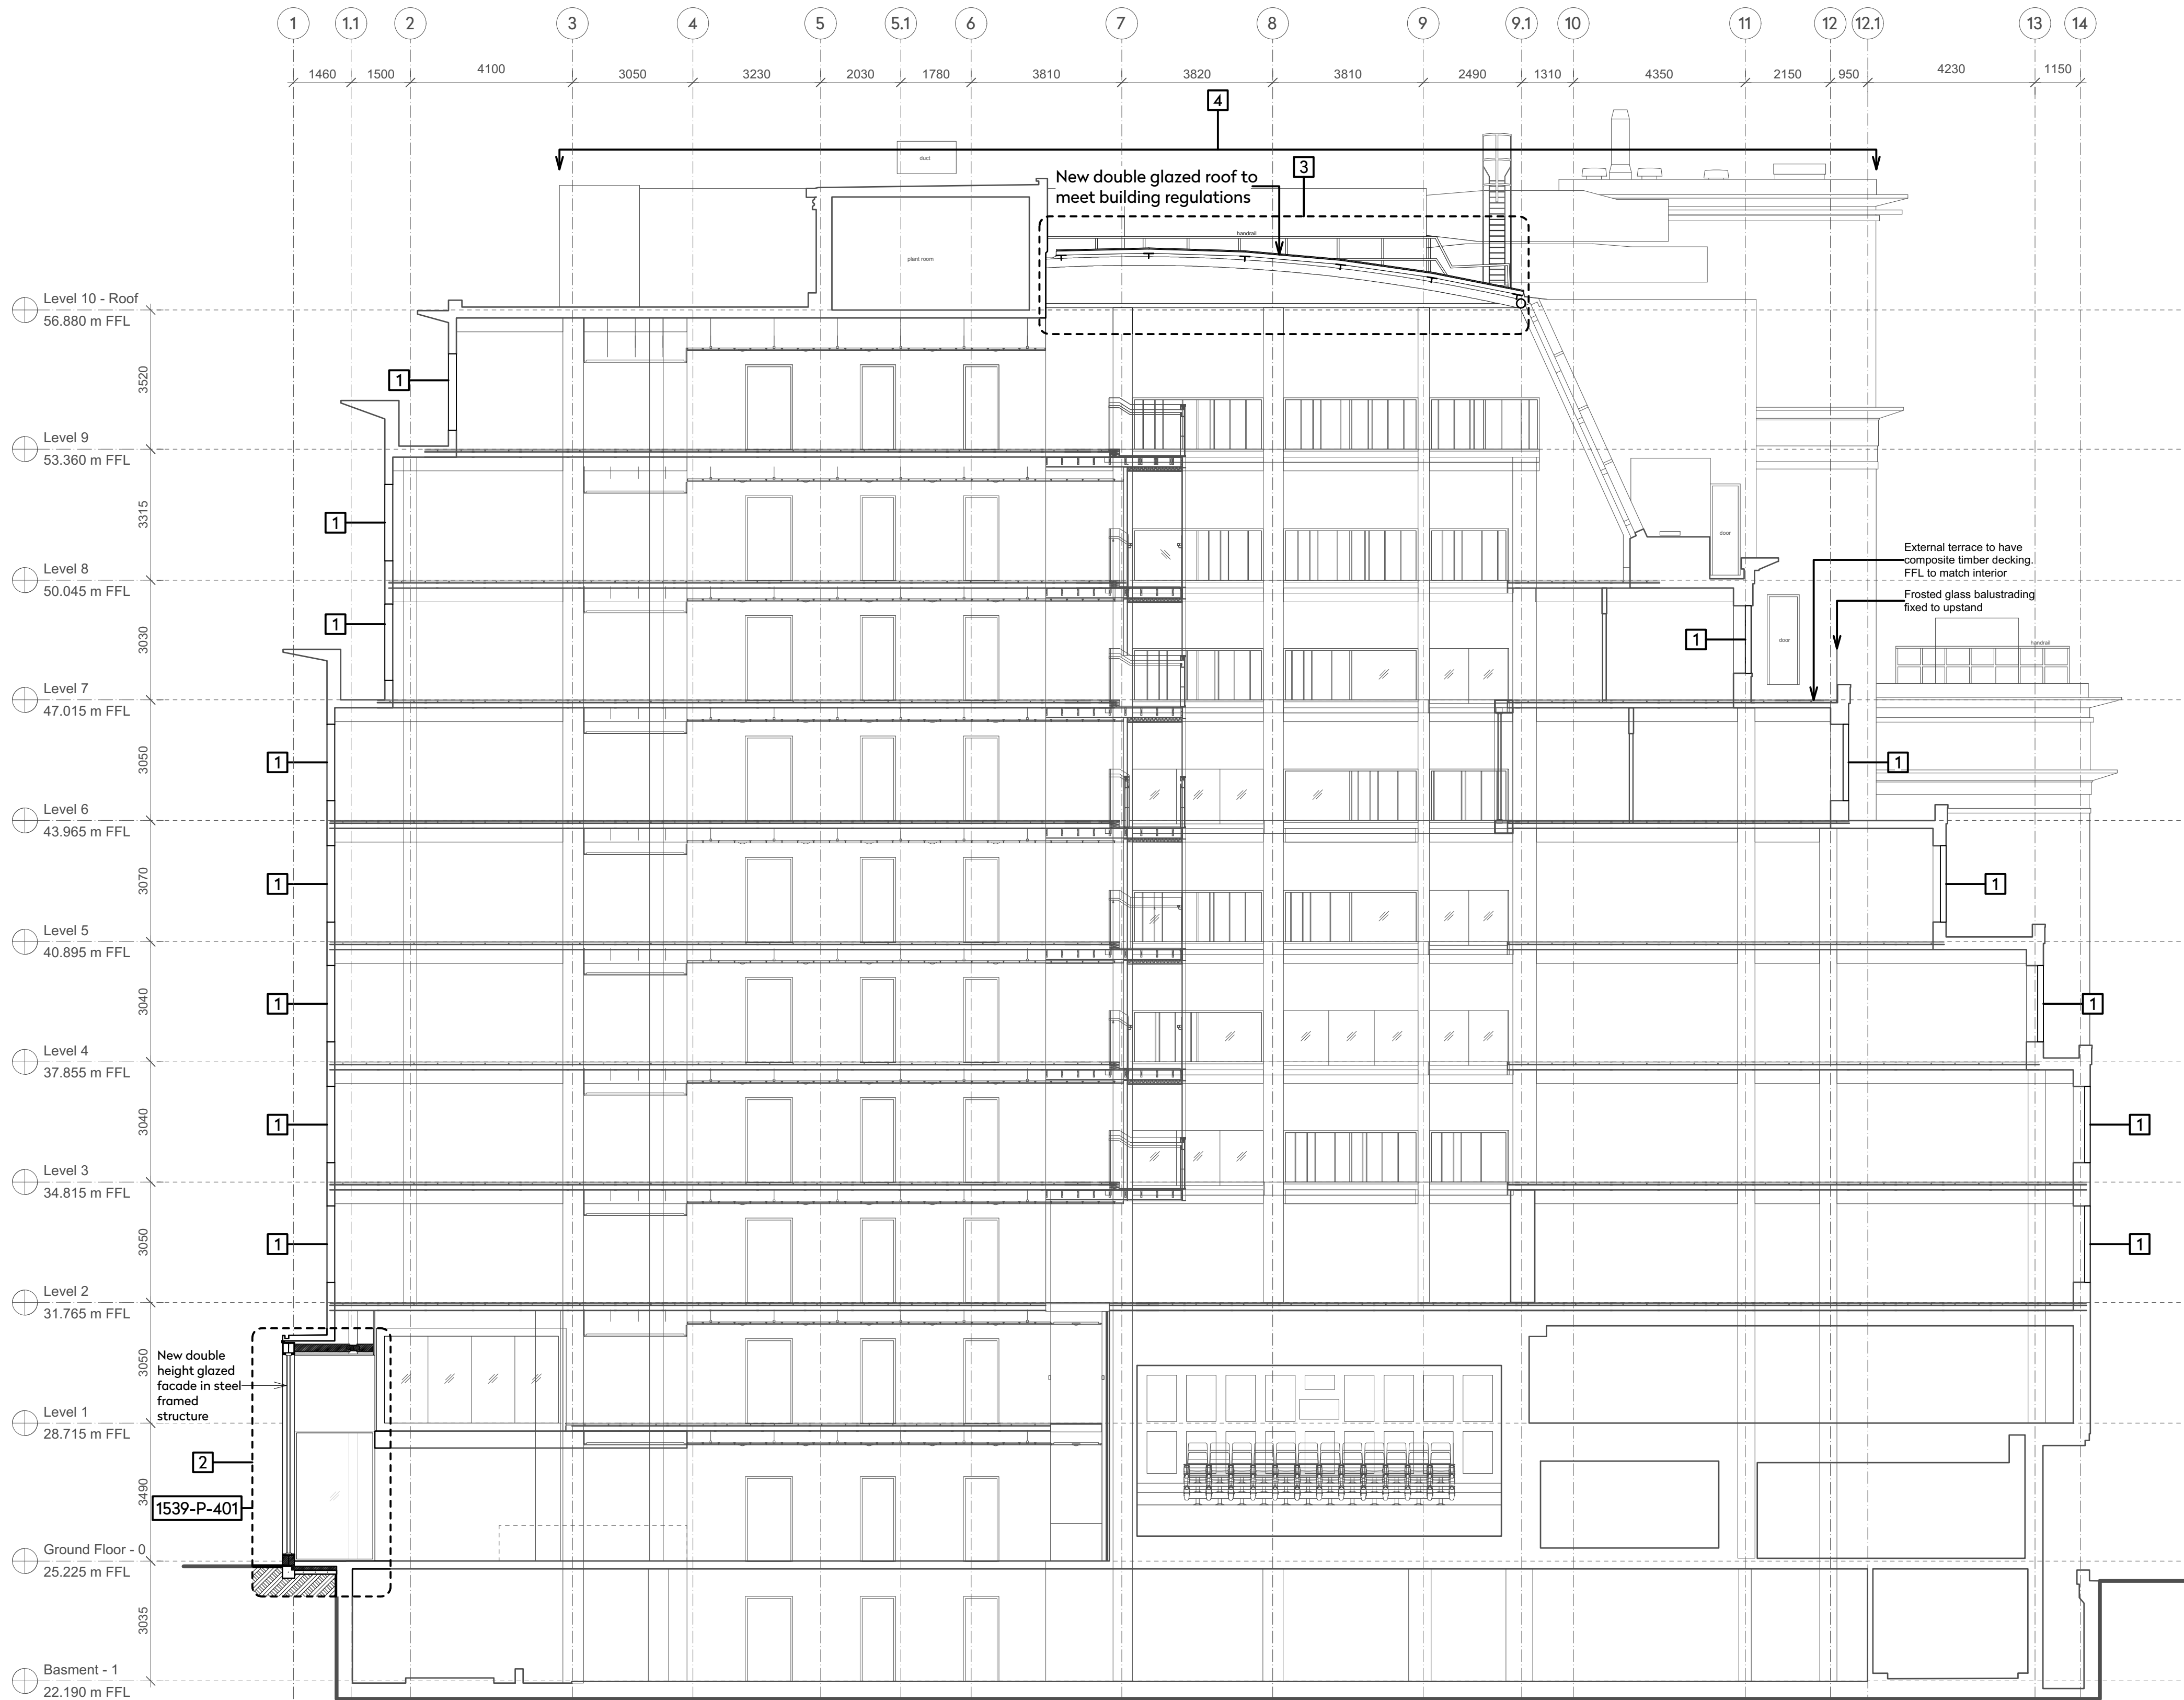

Legend:

- Existing
- Proposed

General Arrangement Notes:

- 1 New windows throughout
- 2 New extended entry
- 3 New glazed atrium roof
- 4 New M&E equipment

Rev.	Date	Details	By
Client			

Warner Bros.

Project name

Warner House

Drawing title

Section A-A

Status

Planning Application

Scale	Drawn by
1:100@A1, 1:200@A3	CF
Date	Checked by
Aug 2017	RL
Drawing number	Revision
1539-P-303-Section B-B	-

This drawing is copyright. Do not scale off dimensions.
All dimensions are to be checked on site by contractor.
Contractor to report any dimensional discrepancies, errors
or omissions prior to commencing in site.

18 Wenlock Road, London N1 7TA | spacelab.co.uk