

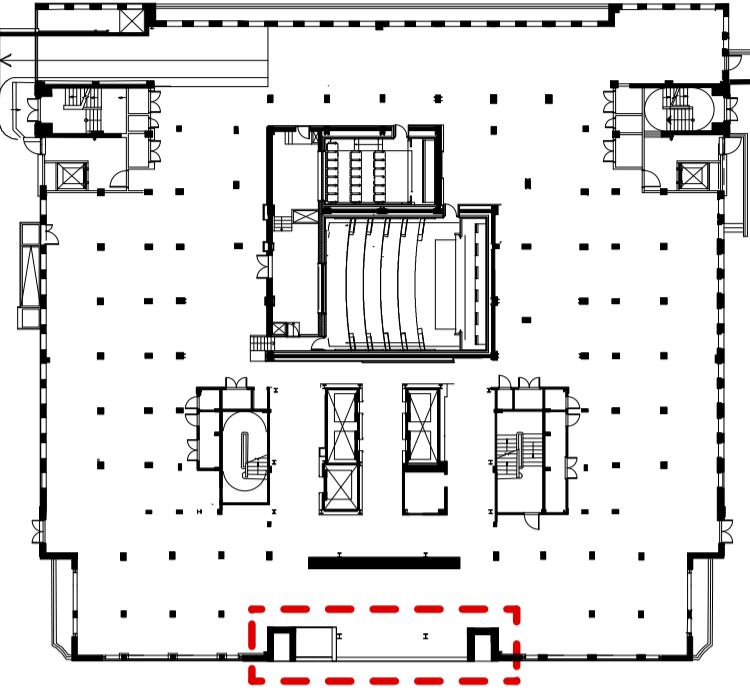


Unlocking space.
Empowering people.

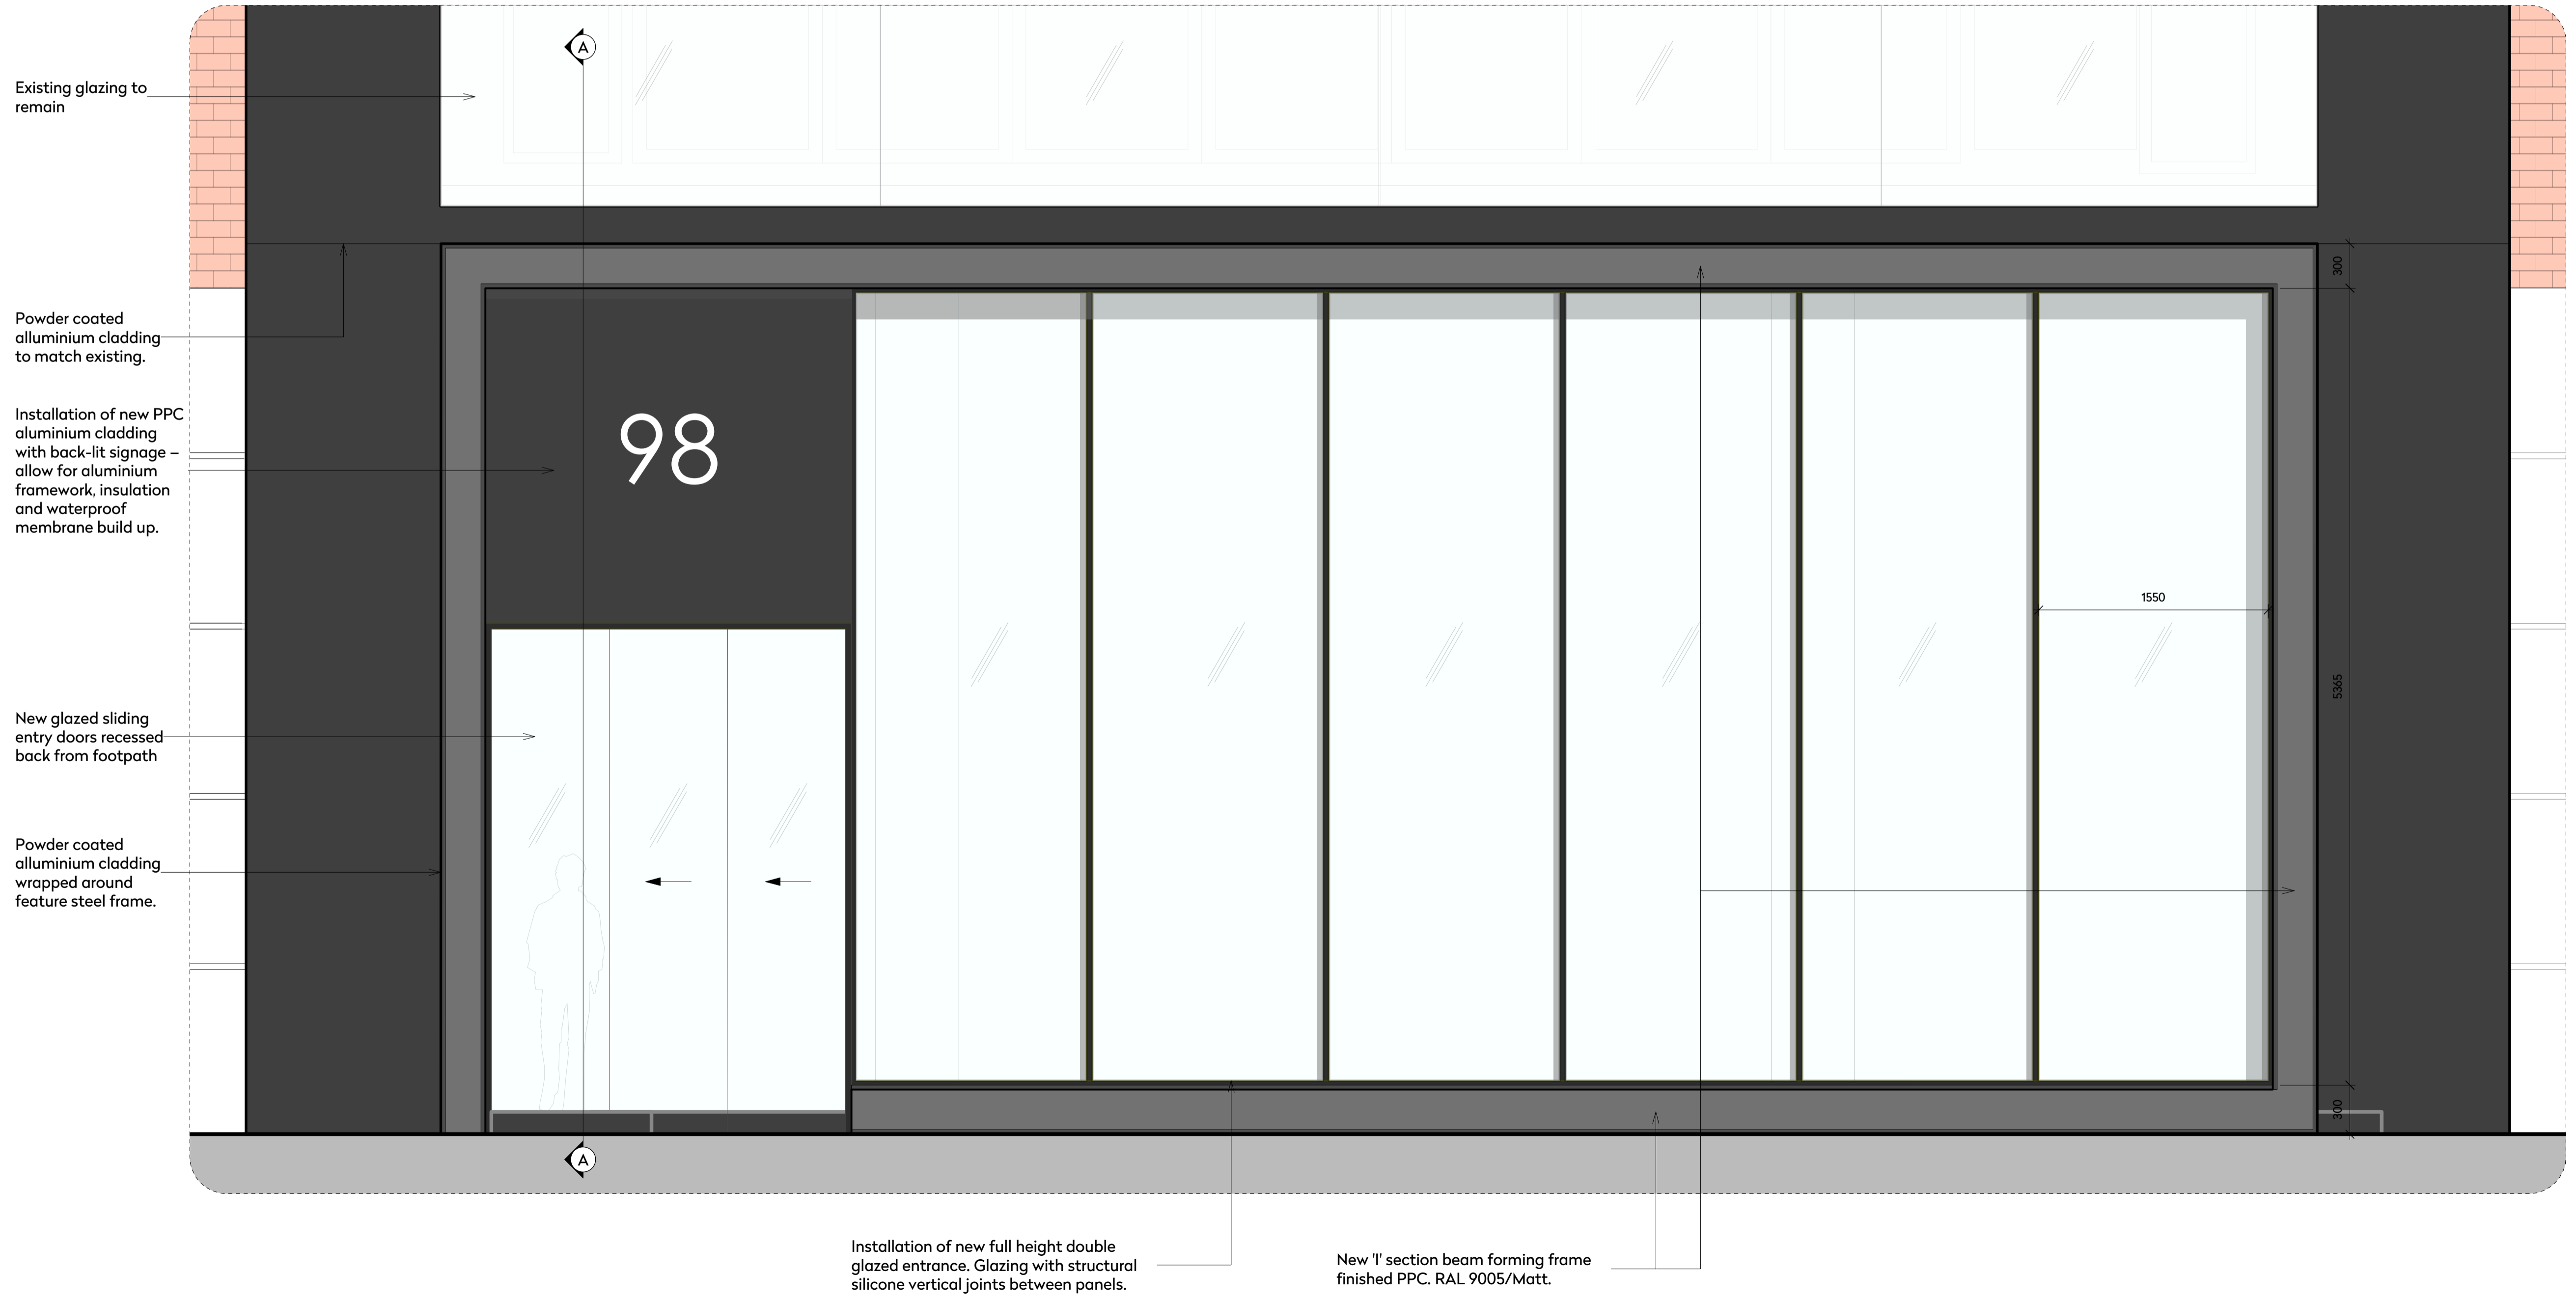

Key Plan
Not to scale

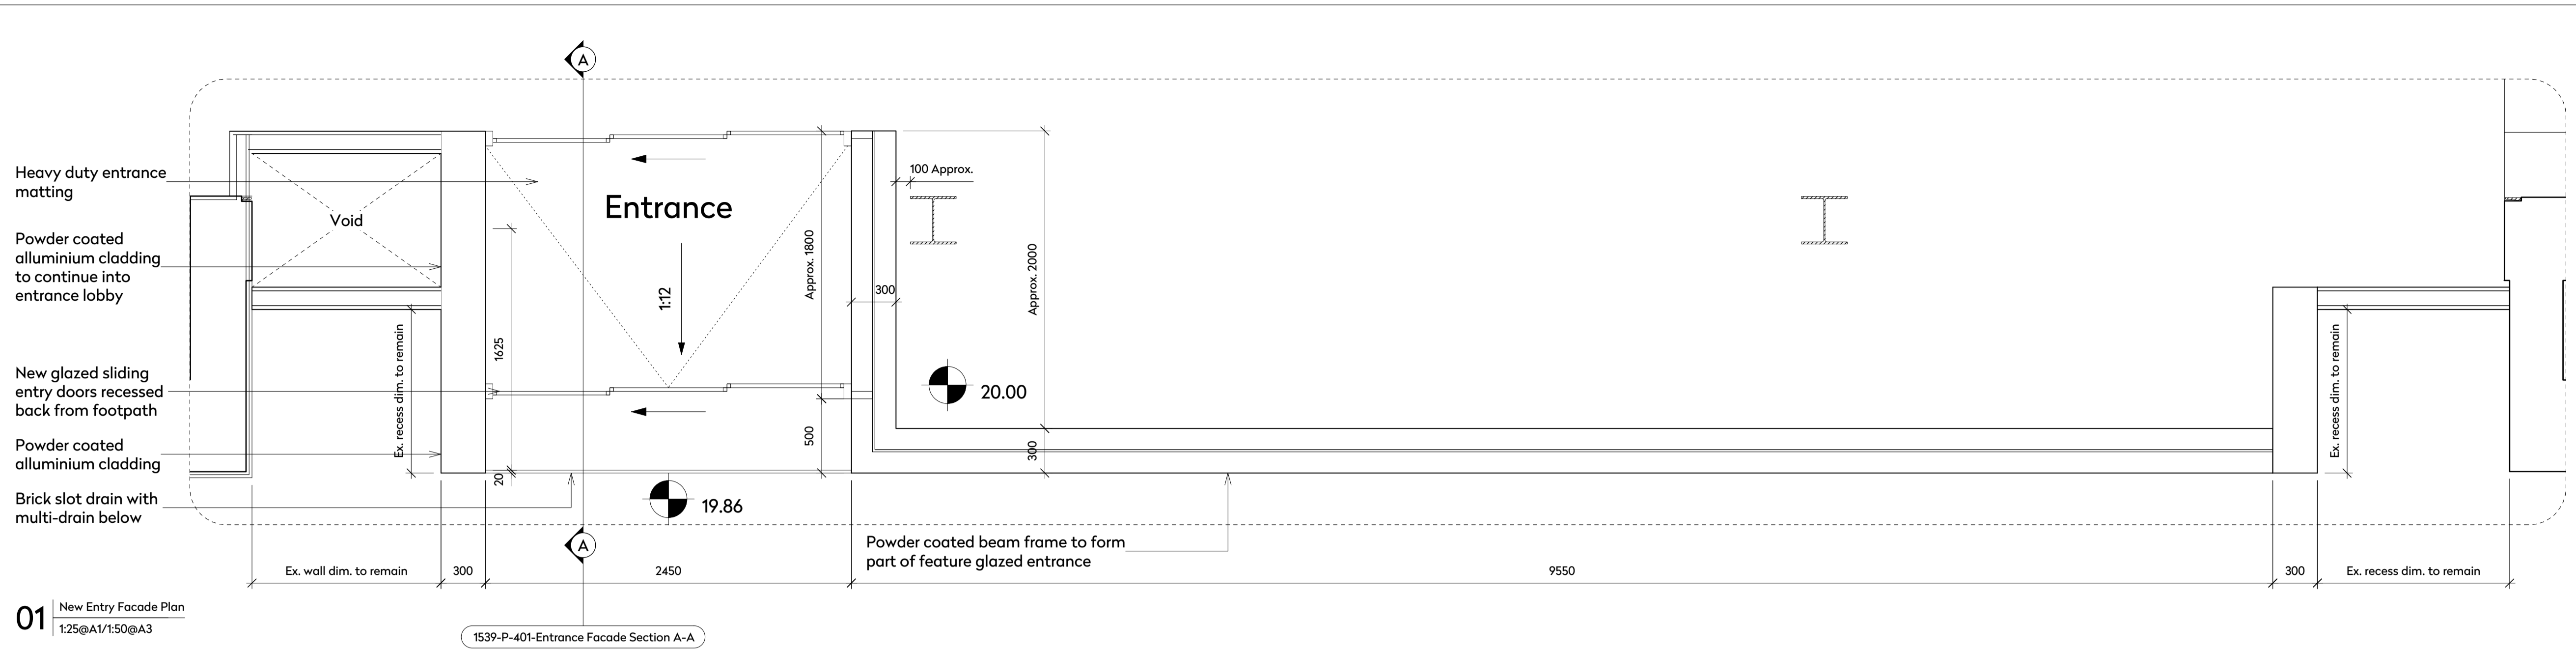

Rev.	Date	Details	By
			Client
Warner Bros.			
Project name			
Project Phoenix			
Drawing title			
New Entrance Facade			
Status			
Planning Application			
Scale	1:25@A1, 1:50@A3		Drawn by
			CF
Date	Aug 2017		Checked by
			RL
Drawing number	1539-P-400-Entrance Facade		Revision
			-

This drawing is copyright. Do not scale off dimensions. All dimensions are to be checked on site by contractor. Contractor to report any dimensional discrepancies, errors or omissions prior to commencing in site.