


Unlocking
space.
Empowering
people.

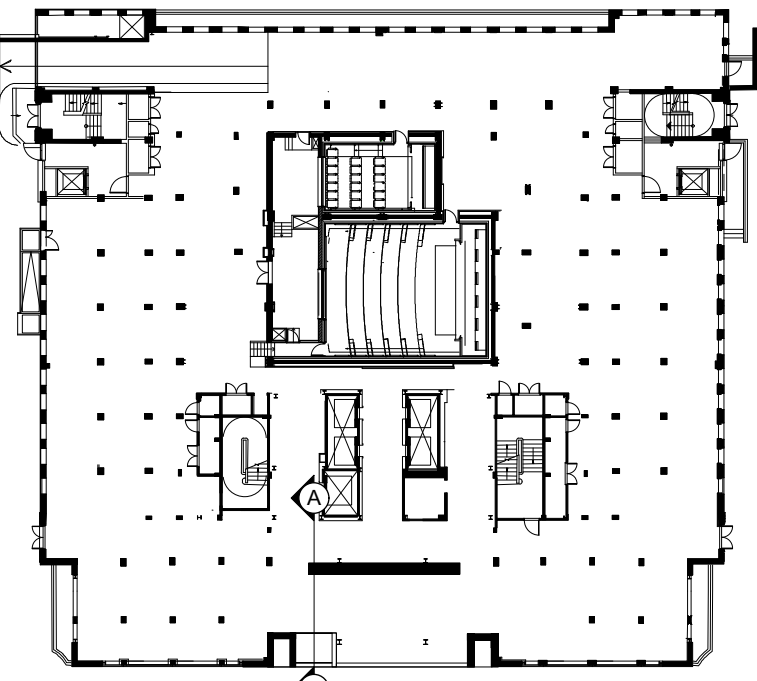

Key Plan
Not to scale

Rev.	Date	Details	By
			Client

Warner Bros.

Project name

Project Phoenix

Drawing title

Entrance Facade Section


Status

Planning Application


Scale	Drawn by
1:25@A1, 1:50@A3	CF
Date	Checked by
Aug 2017	RL
Drawing number	Revision
1539-P-401-Entrance Section	-

This drawing is copyright. Do not scale off dimensions.
All dimensions are to be checked on site by contractor.
Contractor to report any dimensional discrepancies, errors
or omissions prior to commencing in site.

18 Wenlock Road, London N1 7TA | spacelab.co.uk

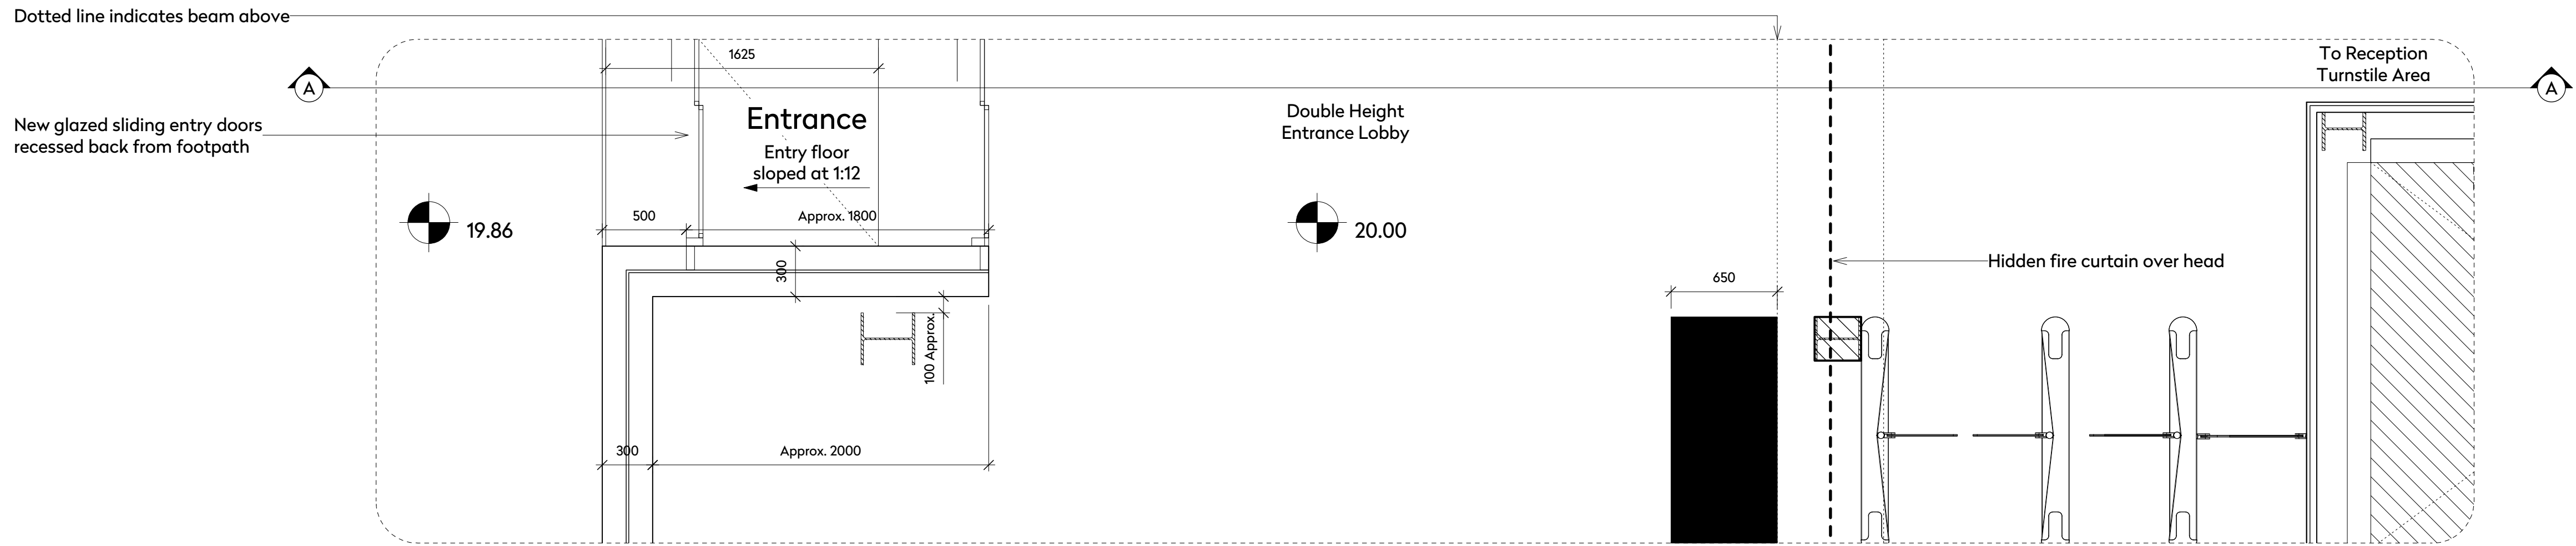

01 New Entry Facade Plan
1:25@A1/1:50@A3

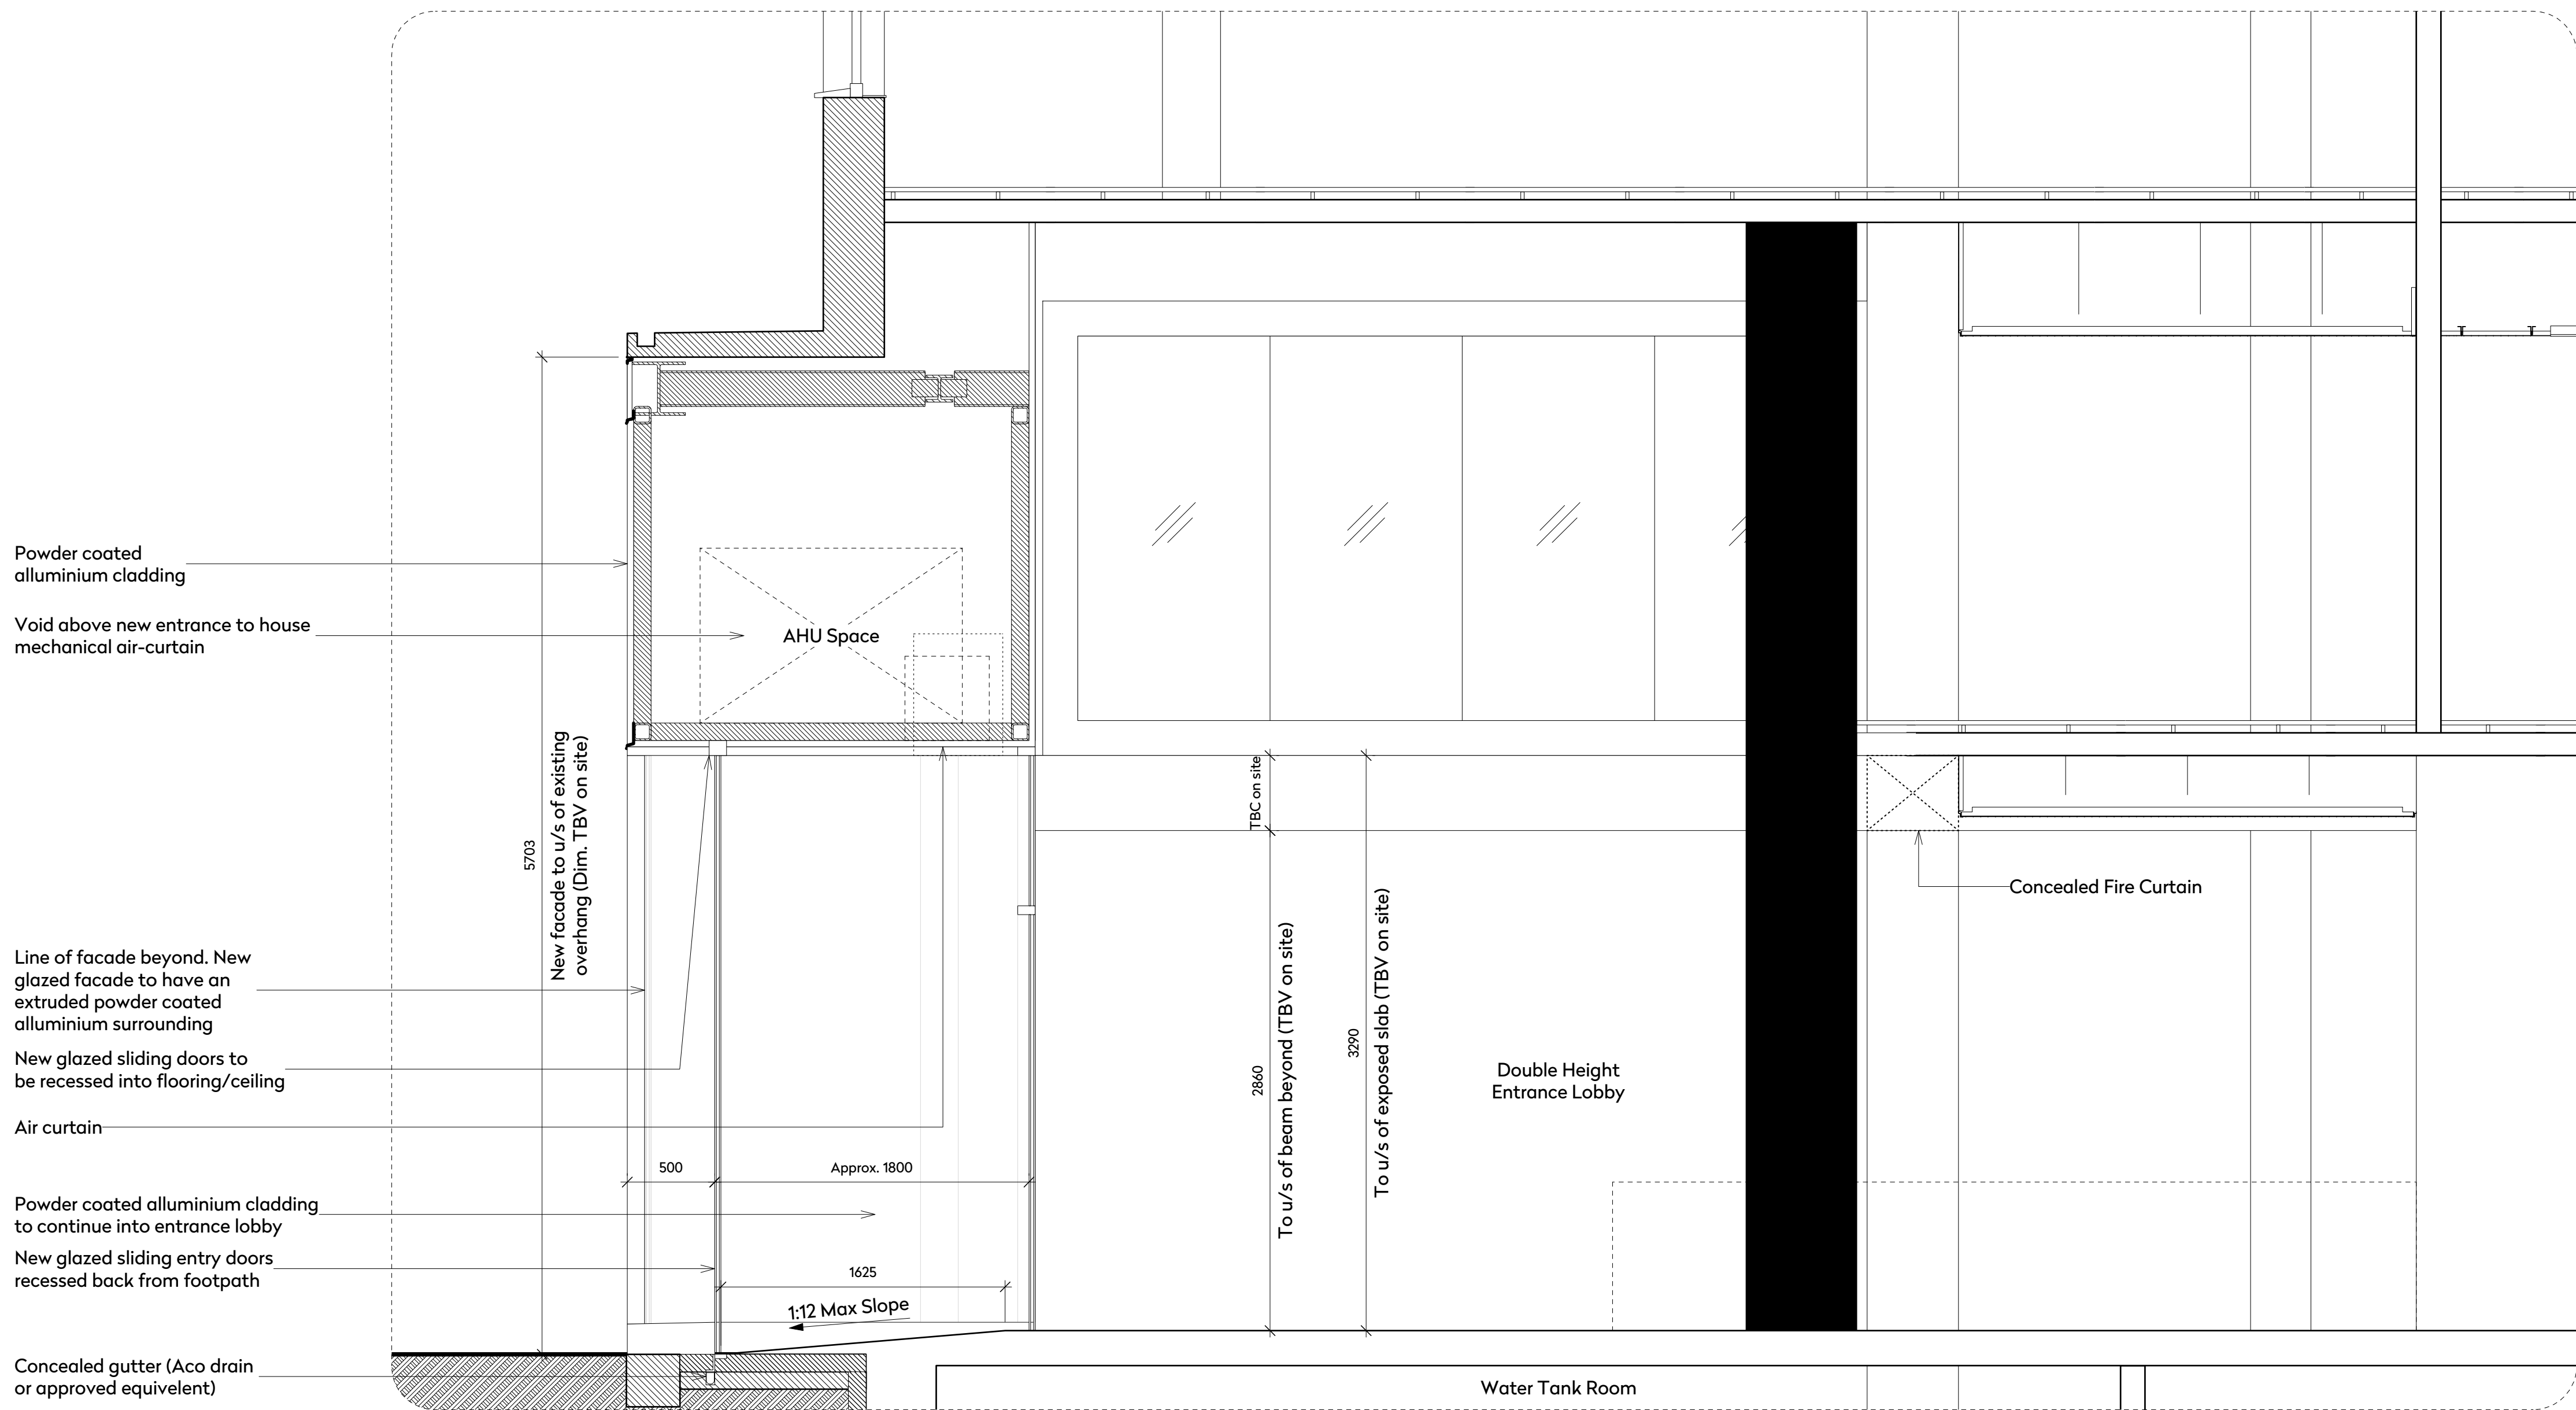

02 New Entry Facade Section A-A
1:25@A1/1:50@A3