


This drawing is to be read in conjunction with all relevant architects, engineers and specialists drawings and specifications.

Do not scale from this drawing.


NOTES:

1. REFER TO DRAWING D/001 FOR LEGEND AND NOTES.
2. REFER TO DRAWING D/004 FOR GENERAL NOTES.

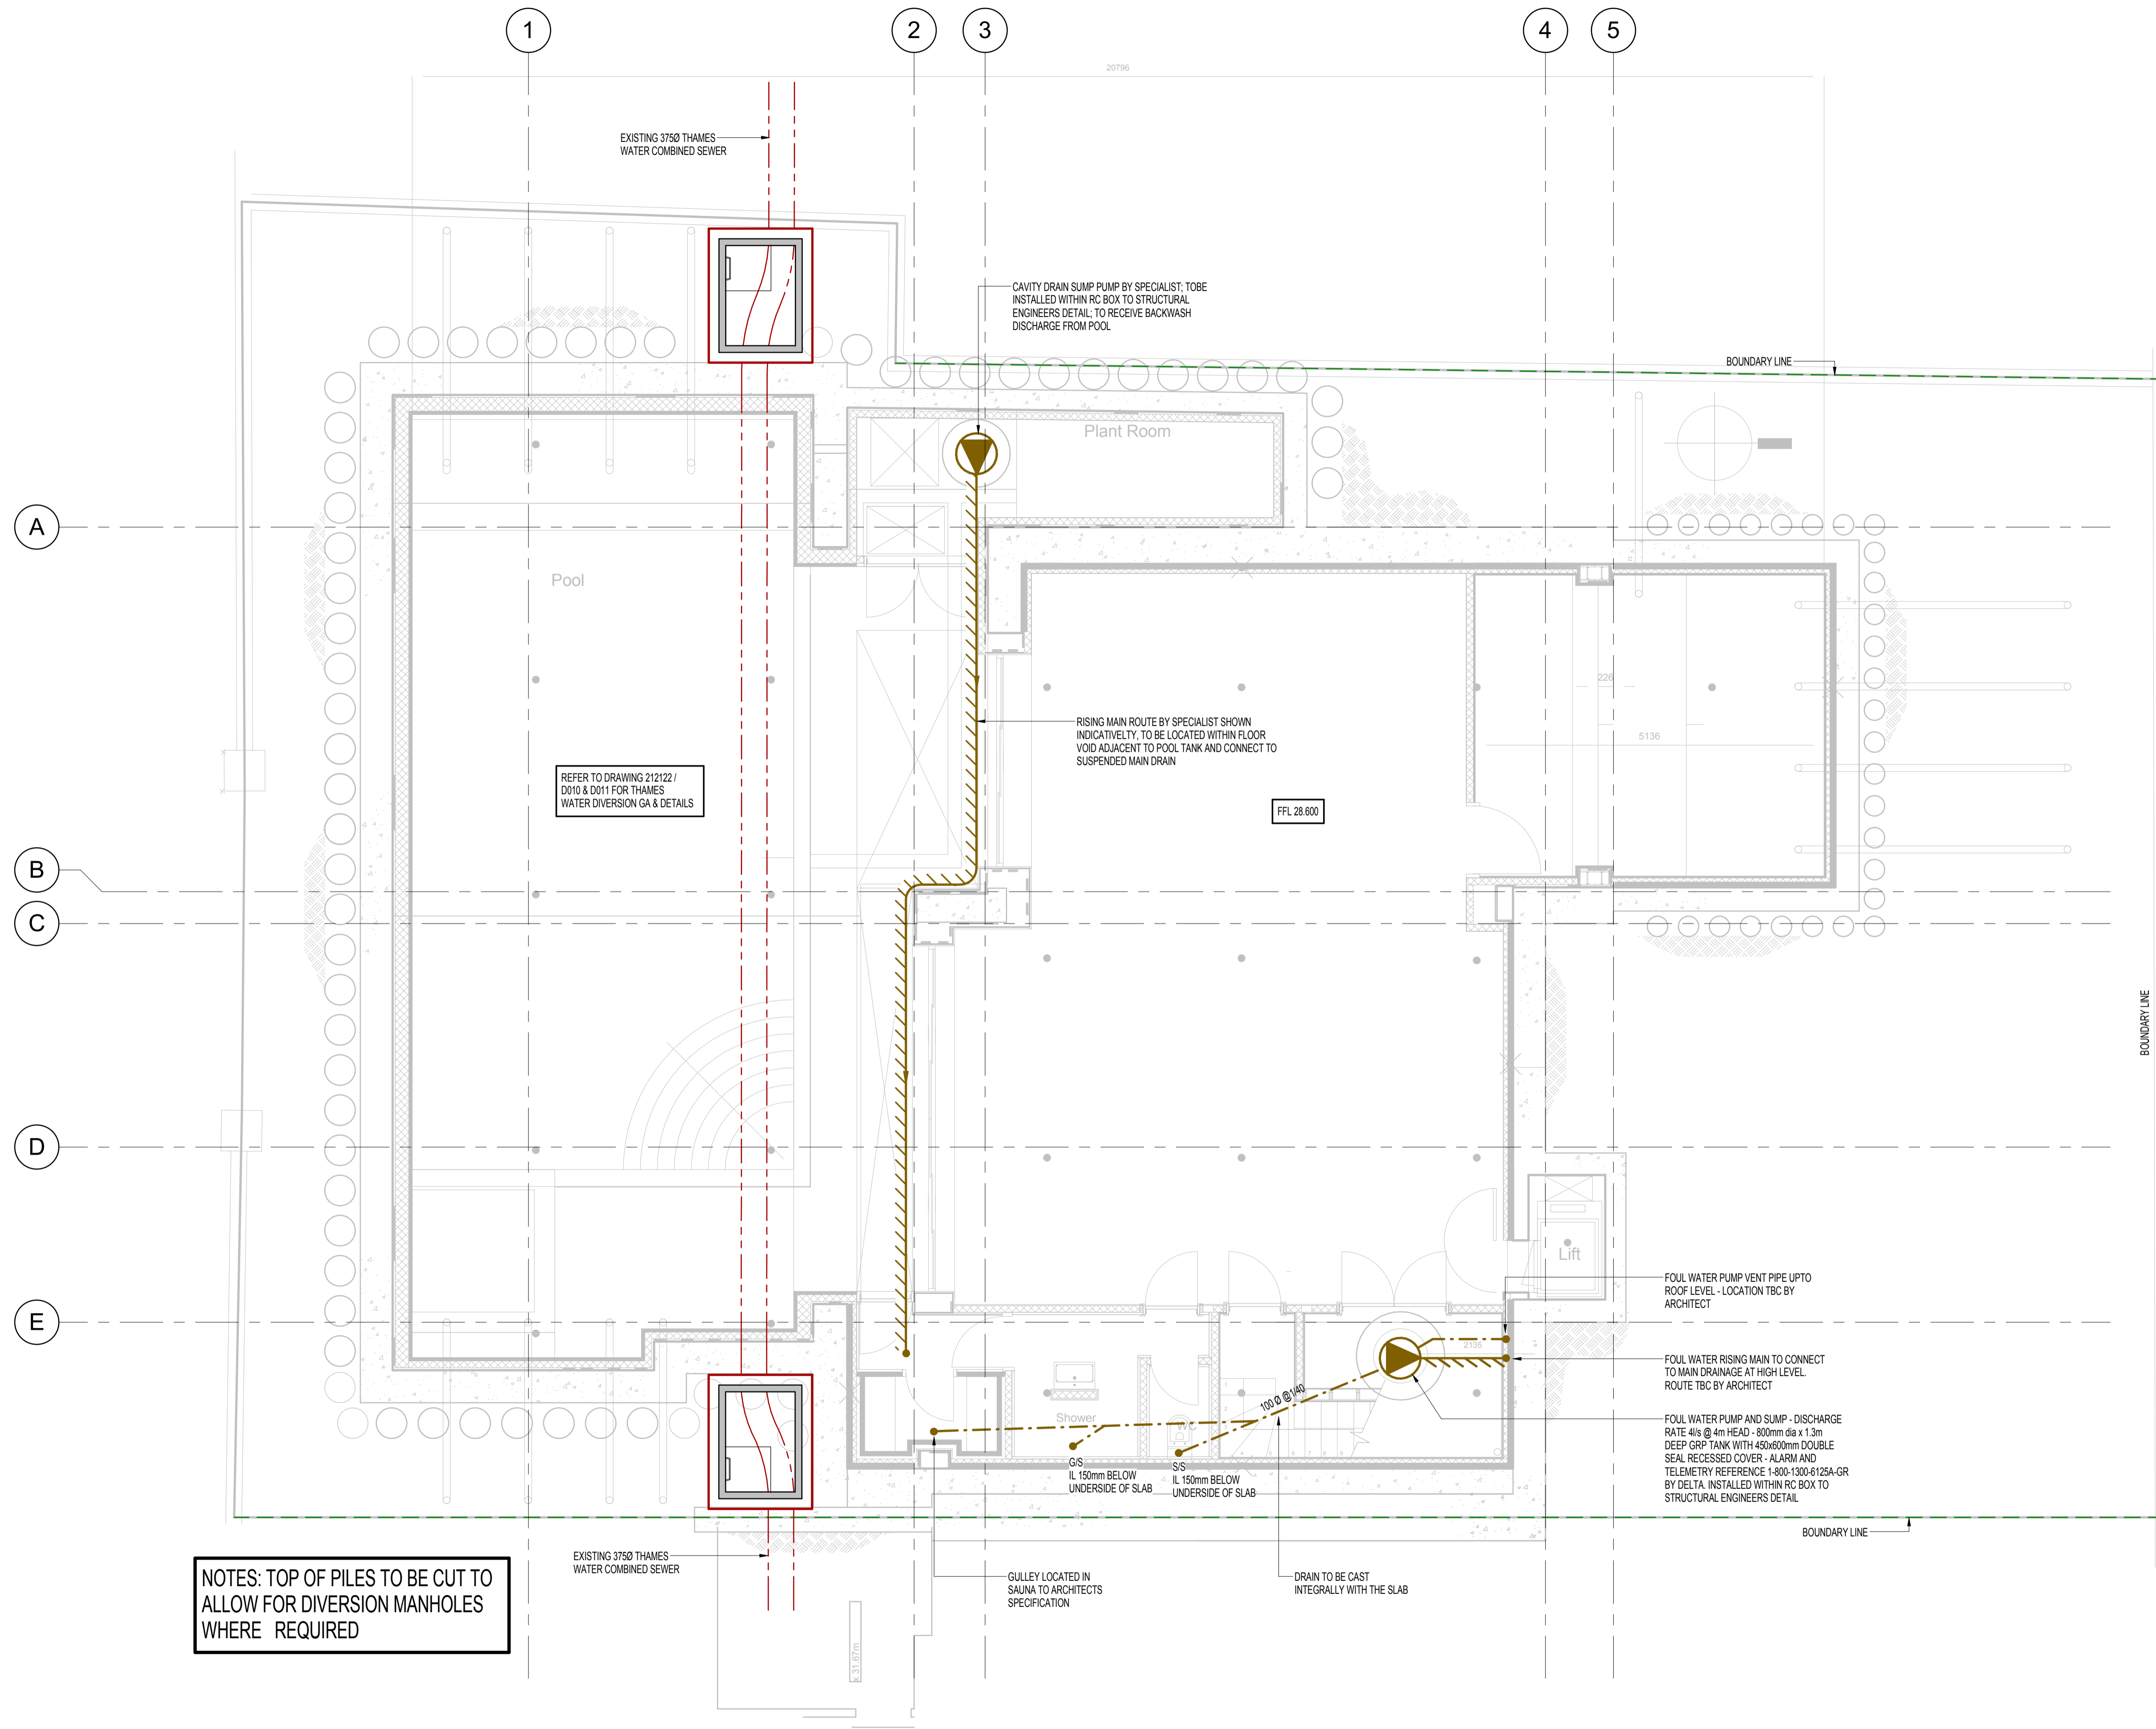

NOTES: TOP OF PILES TO BE CUT TO ALLOW FOR DIVERSION MANHOLES WHERE REQUIRED

C1	17.06.15	MS	LW	Issued for Construction
rev	date	by	chk	description

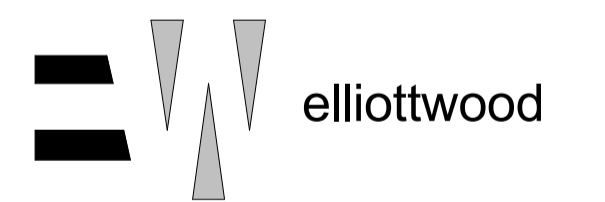

elliottwood partnership llp, 241 the broadway, london sw19 1sd  
consulting structural and civil engineers. www.elliottwood.co.uk  
tel: 020 8544 0033. fax: 020 8544 0066. info@elliottwood.co.uk

project  
**13 Prince Albert Road  
NW1 7SR**

drawing title  
**Below ground drainage  
Basement**

scale (s)	date	drawn
1:100@A1, 1:50@A3	08/31/12	ODw

drawing status  
**Construction**

job no	drawing no	revision
<b>212122</b>	<b>D/003</b>	<b>C1</b>