



# Landscaping Plan

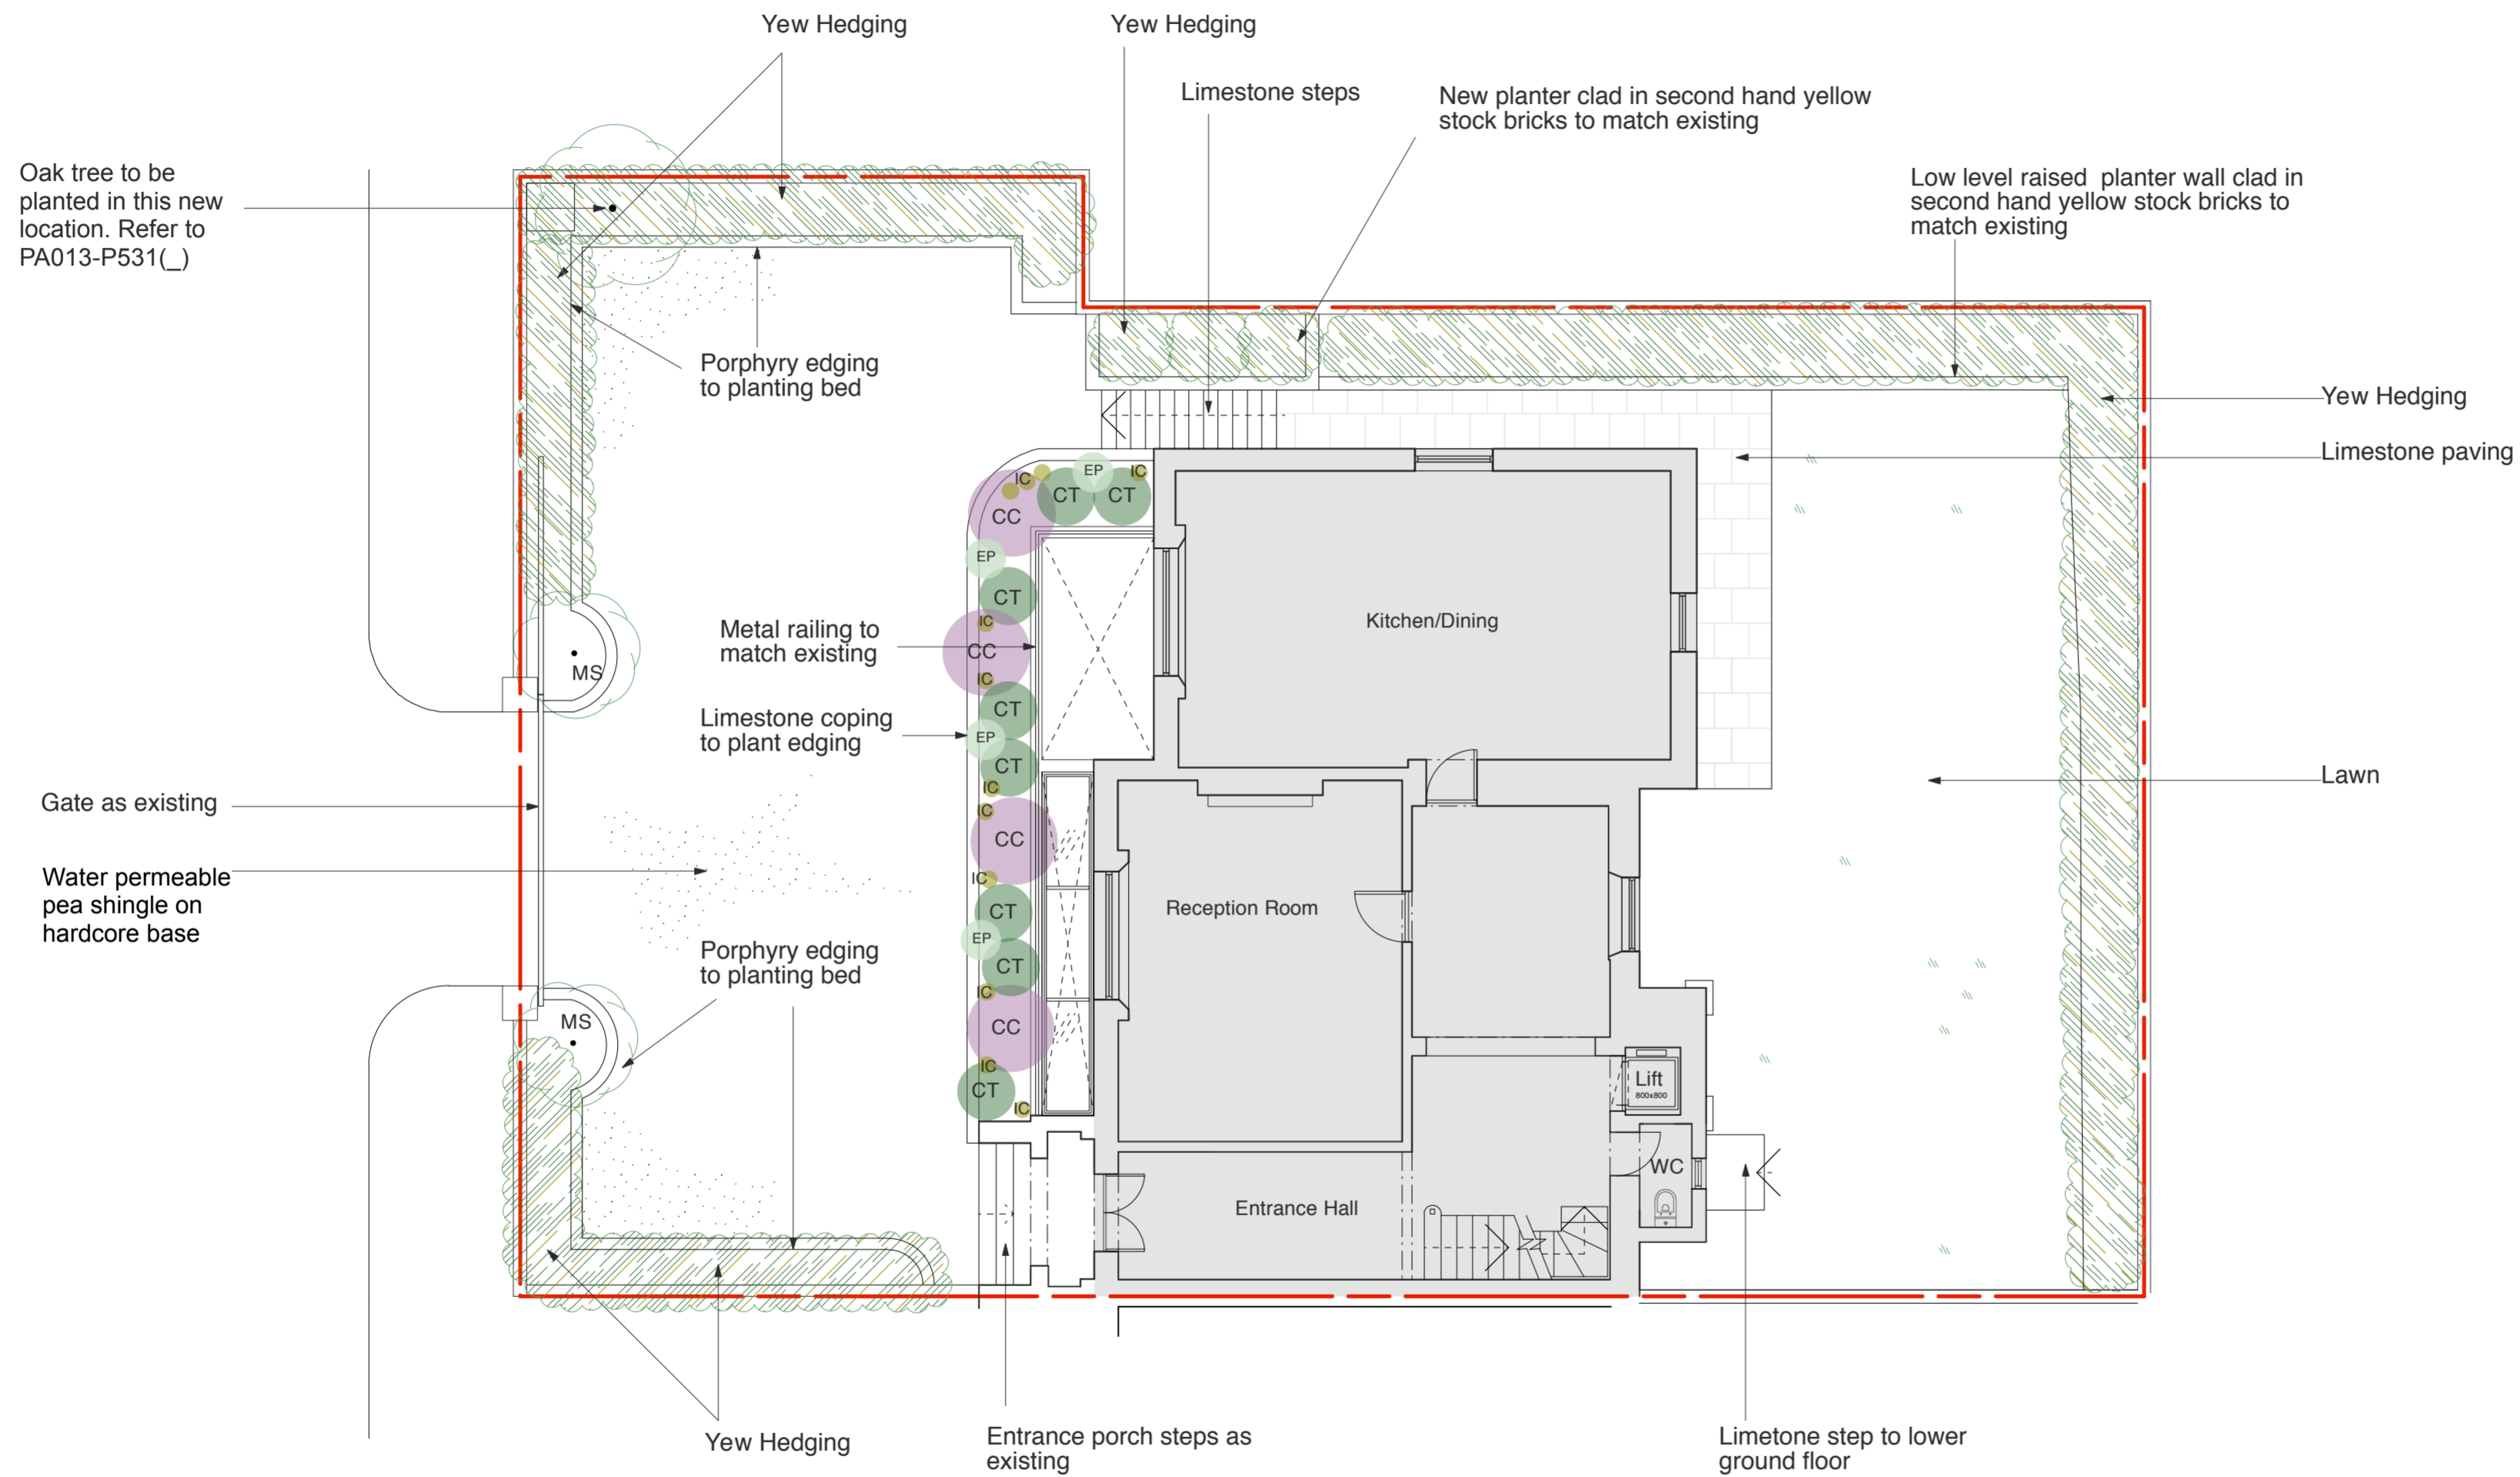

**General Notes**  
 All dimensions to be verified on site  
 To be read in conjunction with all relevant documents  
 In the event of discrepancy notify the Architect immediately  
 This document is copyright of Hugh Cullum Architects Ltd

Issue Status  
 SK Information F Feasibility D Design  
 P Permissions S Scheme T Tender  
 C Construction E Existing Condition

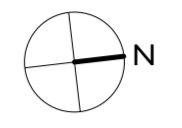


NOTE: All the levels of front and rear garden are remain as existing

MS - Magnolia stellata



CC - Continus coggygria 'Rpyal Purple'

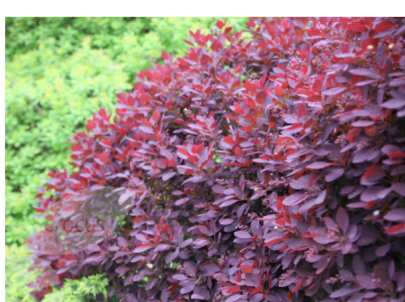

CT - Choisya ternata




EP - Euphobia palustris



IC - Imperata cylindrica 'Rubra'



(\_) Oak Tree moved (05.05.16/OA)  
 ( ) Issued for Planning Condition discharge (09.05.13/YH)  
 Revision: Information (date/drawn by)

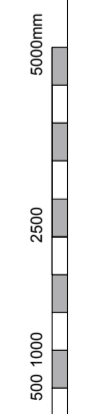

**HUGH CULLUM ARCHITECTS LTD**  
 Bloomsbury Design  
 61b Judd Street  
 London WC1H 9QT  
 t 020 7383 7647  
 f 020 7387 7645  
 mail@hughcullum.com

13 Prince Albert Road  
 Planning Condition: Proposals  
 Landscaping Detail  
 1:100@A2 May 2013  
**PA013-P520(A)**