




Notes:

- 1 ALL DIMENSIONS TO BE CHECKED ON SITE BEFORE COMMENCING WORK OR MANUFACTURE OF COMPONENTS. ANY DISCREPANCY OR OMISSION TO BE REPORTED TO THE ARCHITECT IMMEDIATELY.
- 2 © COPYRIGHT ROBSON WARREN ARCHITECTS LIMITED. ALL RIGHTS RESERVED.

WALL LEGEND

-  EXISTING STRUCTURE
-  EXISTING STRUCTURE TO BE DEMOLISHED

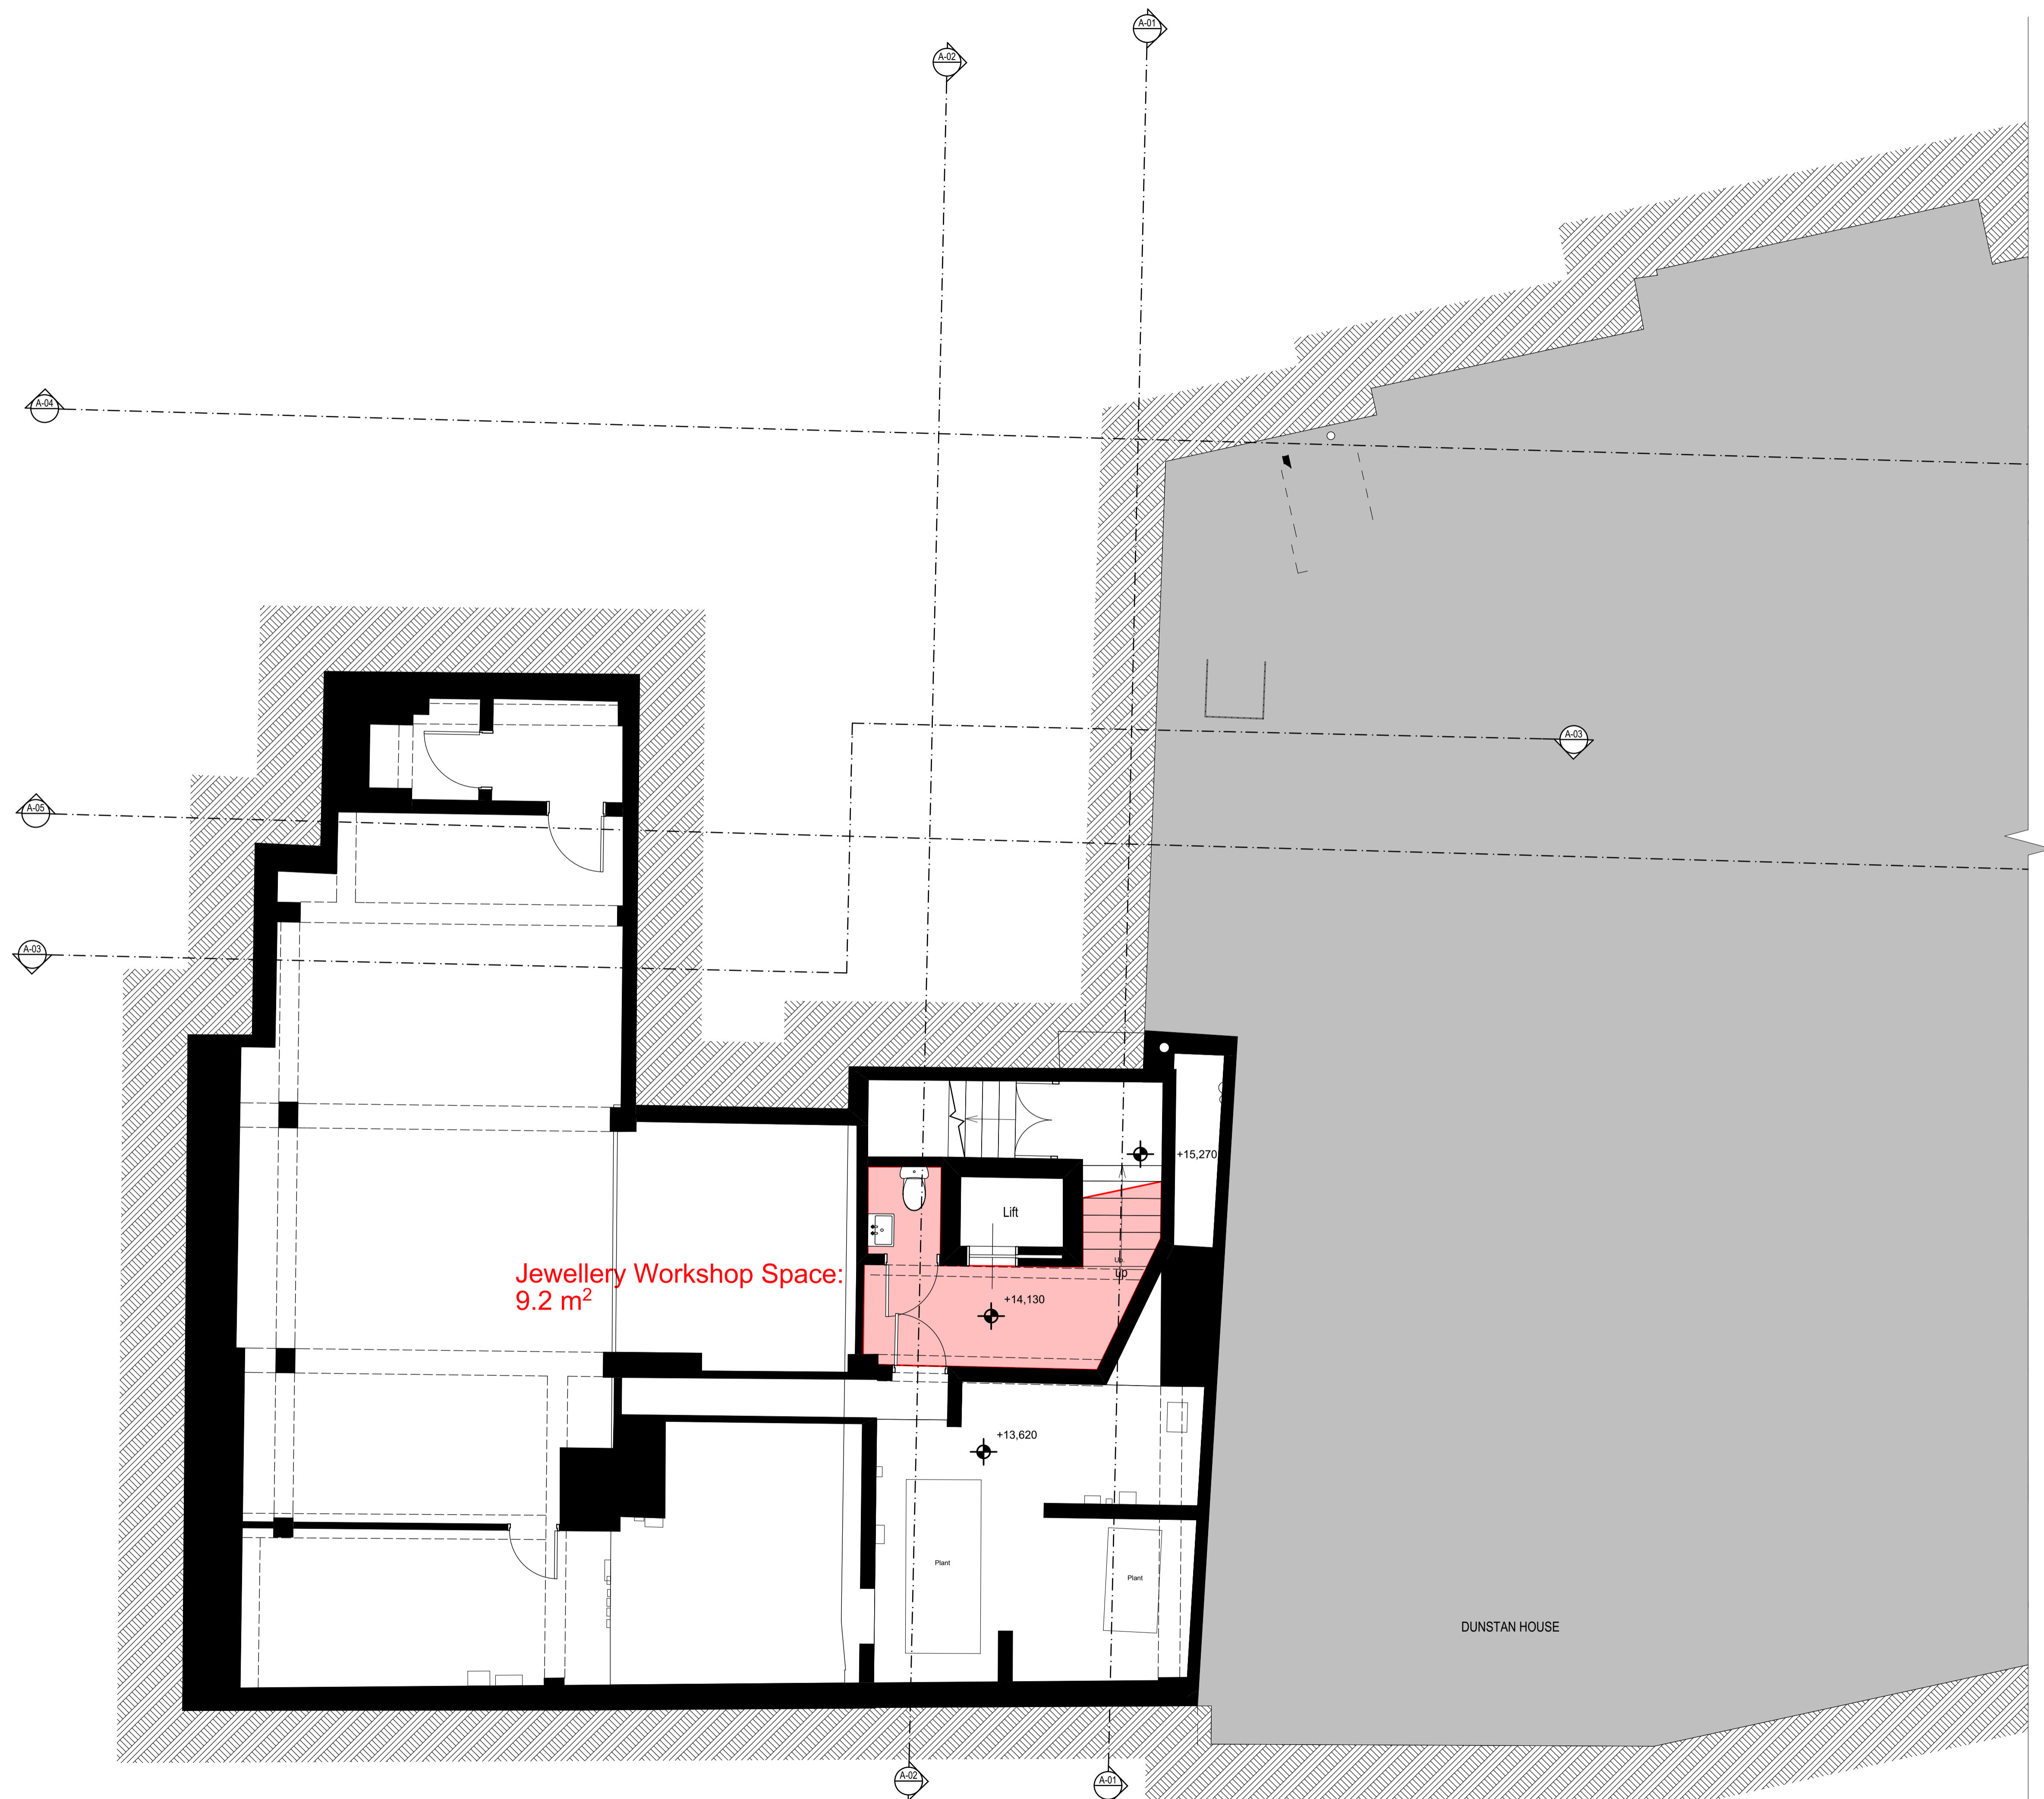

C 21-11-2016 JEWELLERY WORKSHOP SPACE ADDED
 B 02-02-2016 FOR DAYLIGHTING STUDY
 A 03-06-2015 FIRST ISSUE
 Revised:

ROBSON WARREN
Architects
 8 Northfields Prospect
 Putney Bridge Road
 London SW18 1PE
 Telephone: 020-8871 9349
 Facsimile: 020-8871 9489
 E-mail: architects@robsonwarren.co.uk

Project:
MUNRO HOUSE
 14A ST CROSS STREET
 LONDON EC1N 8XA
 FOR: STEEPARCHES LTD

Drawing:
Lower Ground Floor

AS EXISTING

Drawn by: FE Date: 21/11/2016
 Checked: RWA Scale: 1:50 @ A1
 Job No: 2394B 1:100 @ A3
 Dwg No: V1/2001 Revision: C

Lower Ground Floor
 AS EXISTING