


**GENERAL NOTES**  
 The Contractor to advise on all details and ensure stability and strength of construction. The contractor to provide setting out and rod drawings for approval prior to construction.  
 The contractor to check all dimensions on site and relate to these drawings. The contractor to report any discrepancies to designers prior to construction. All services to local authorities, BCO & Environmental Health requirements and to Service Engineers.  
 All structure to Structural Engineer's details and local authority and BCO requirements. All construction and materials to comply with the current Building and Fire Regulations.

REVISION	Rev No.	Date	Description

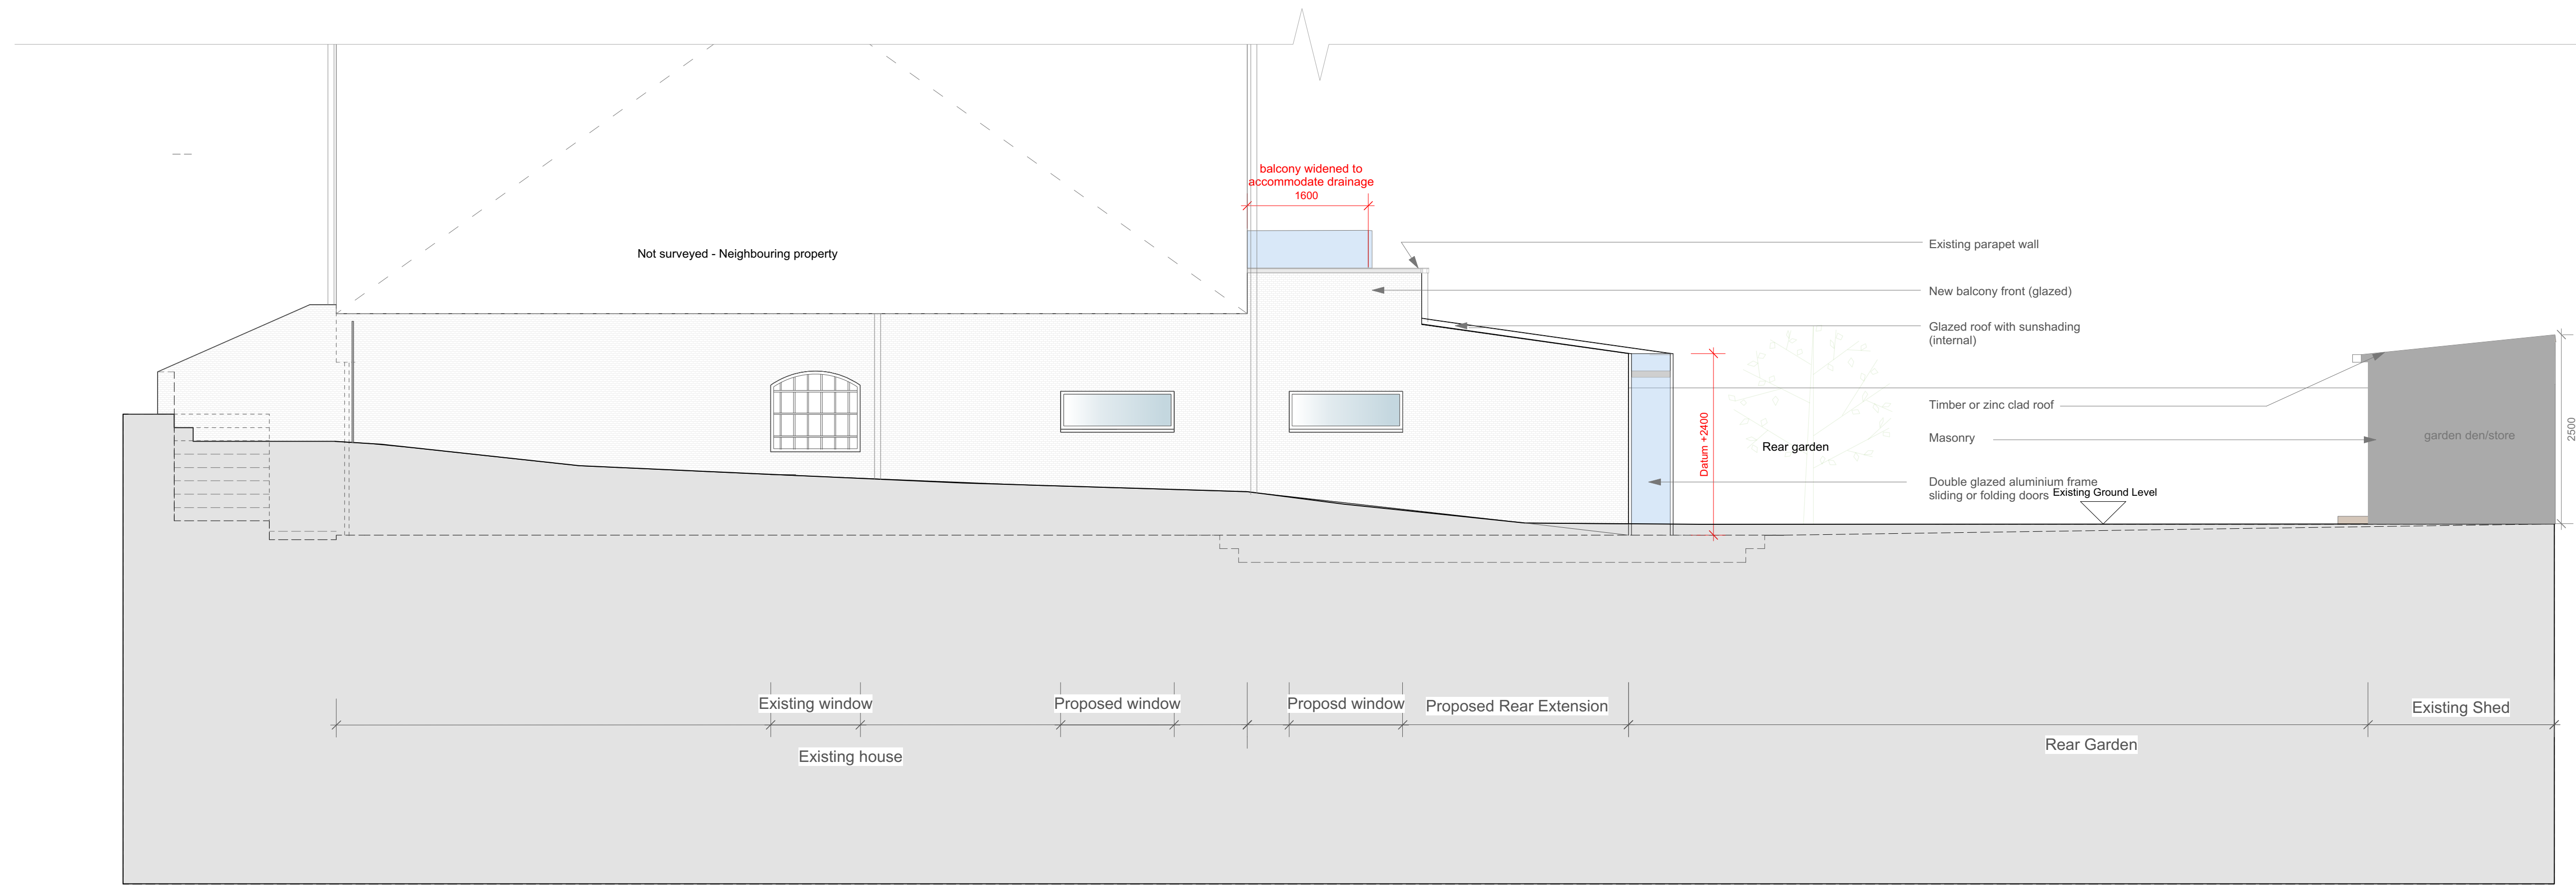

Proposed Side Elevation

PLANNING	
Client:	Kathleen Trapp & Steve Kinnorouta
Job:	Plot 1 128 Mill Lane London NW6 5NF
Title:	Proposed Side Elevation
Date:	Sep 2016
Drawn by:	W1
Checked by:	JN
Scale:	1:50@A1
Drawing No.:	1514_203
Revision:	

**fabric space**  
 t: +44 20 3432 1341  
 e: studio@fabric-space.com  
 www.fabric-space.com

