


For detail sections refer to drawing RL002.

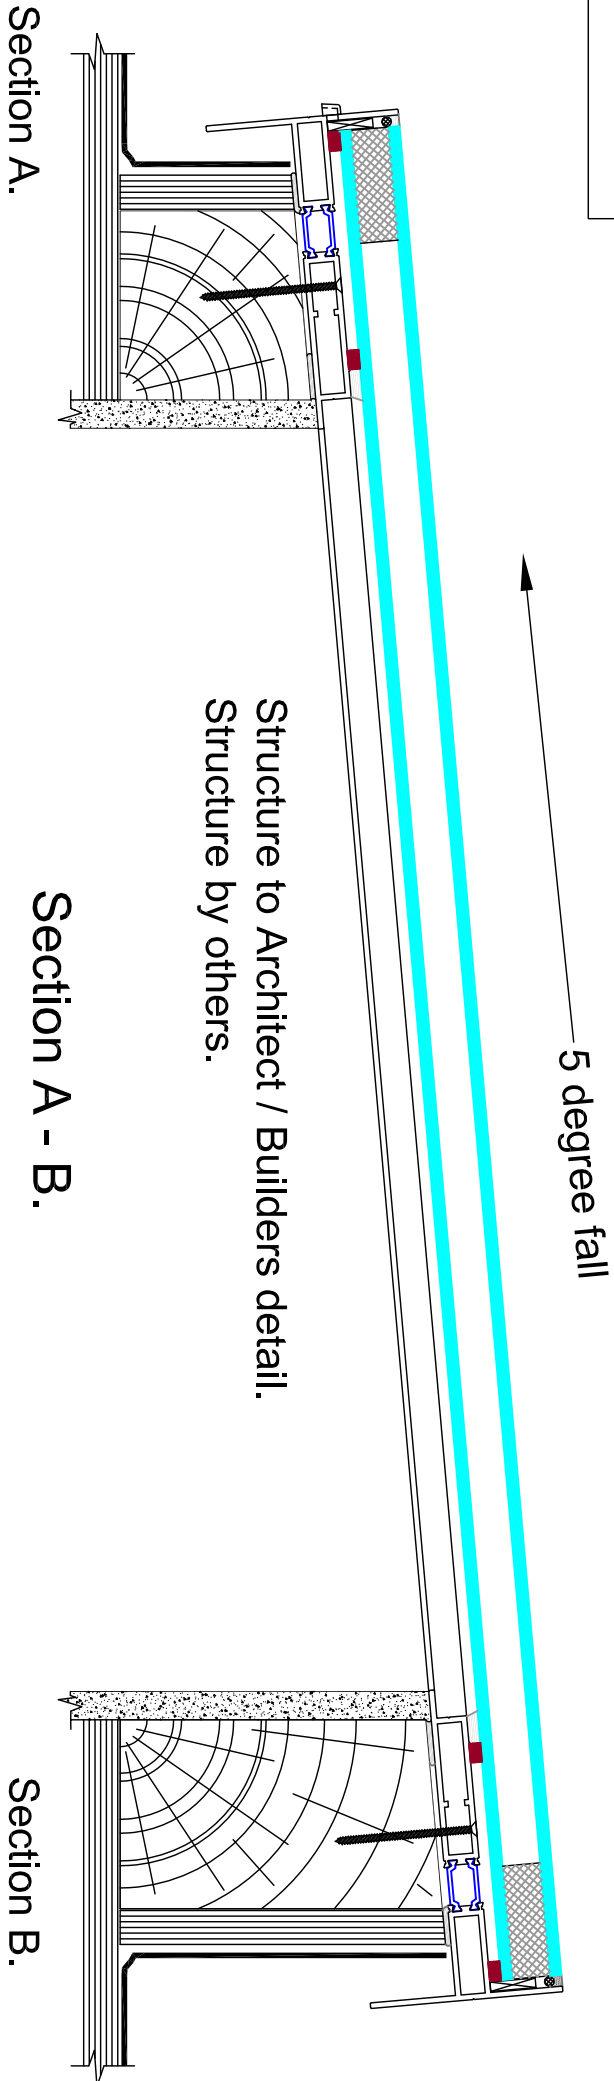

1st Folding Sliding Doors Ltd				Unit 26 / 3 Silicon Business Centre 26 Wadsworth Road Perthvale Greenford Middlesex, UB6 7JZ		Tel: 020 8997 2448 Fax: 020 8997 0611			
				SCALE	DATE	DRAWING TITLE.		PART No	
				1:4 @ A3	Jan 2012	Rooflight. General arrangement.			
				CHECKED	MATERIAL				
				DRAWN	FINISH				
REV	DATE	DETAILS.				ISSUE		DRAWING No	
						1		RL 001	