



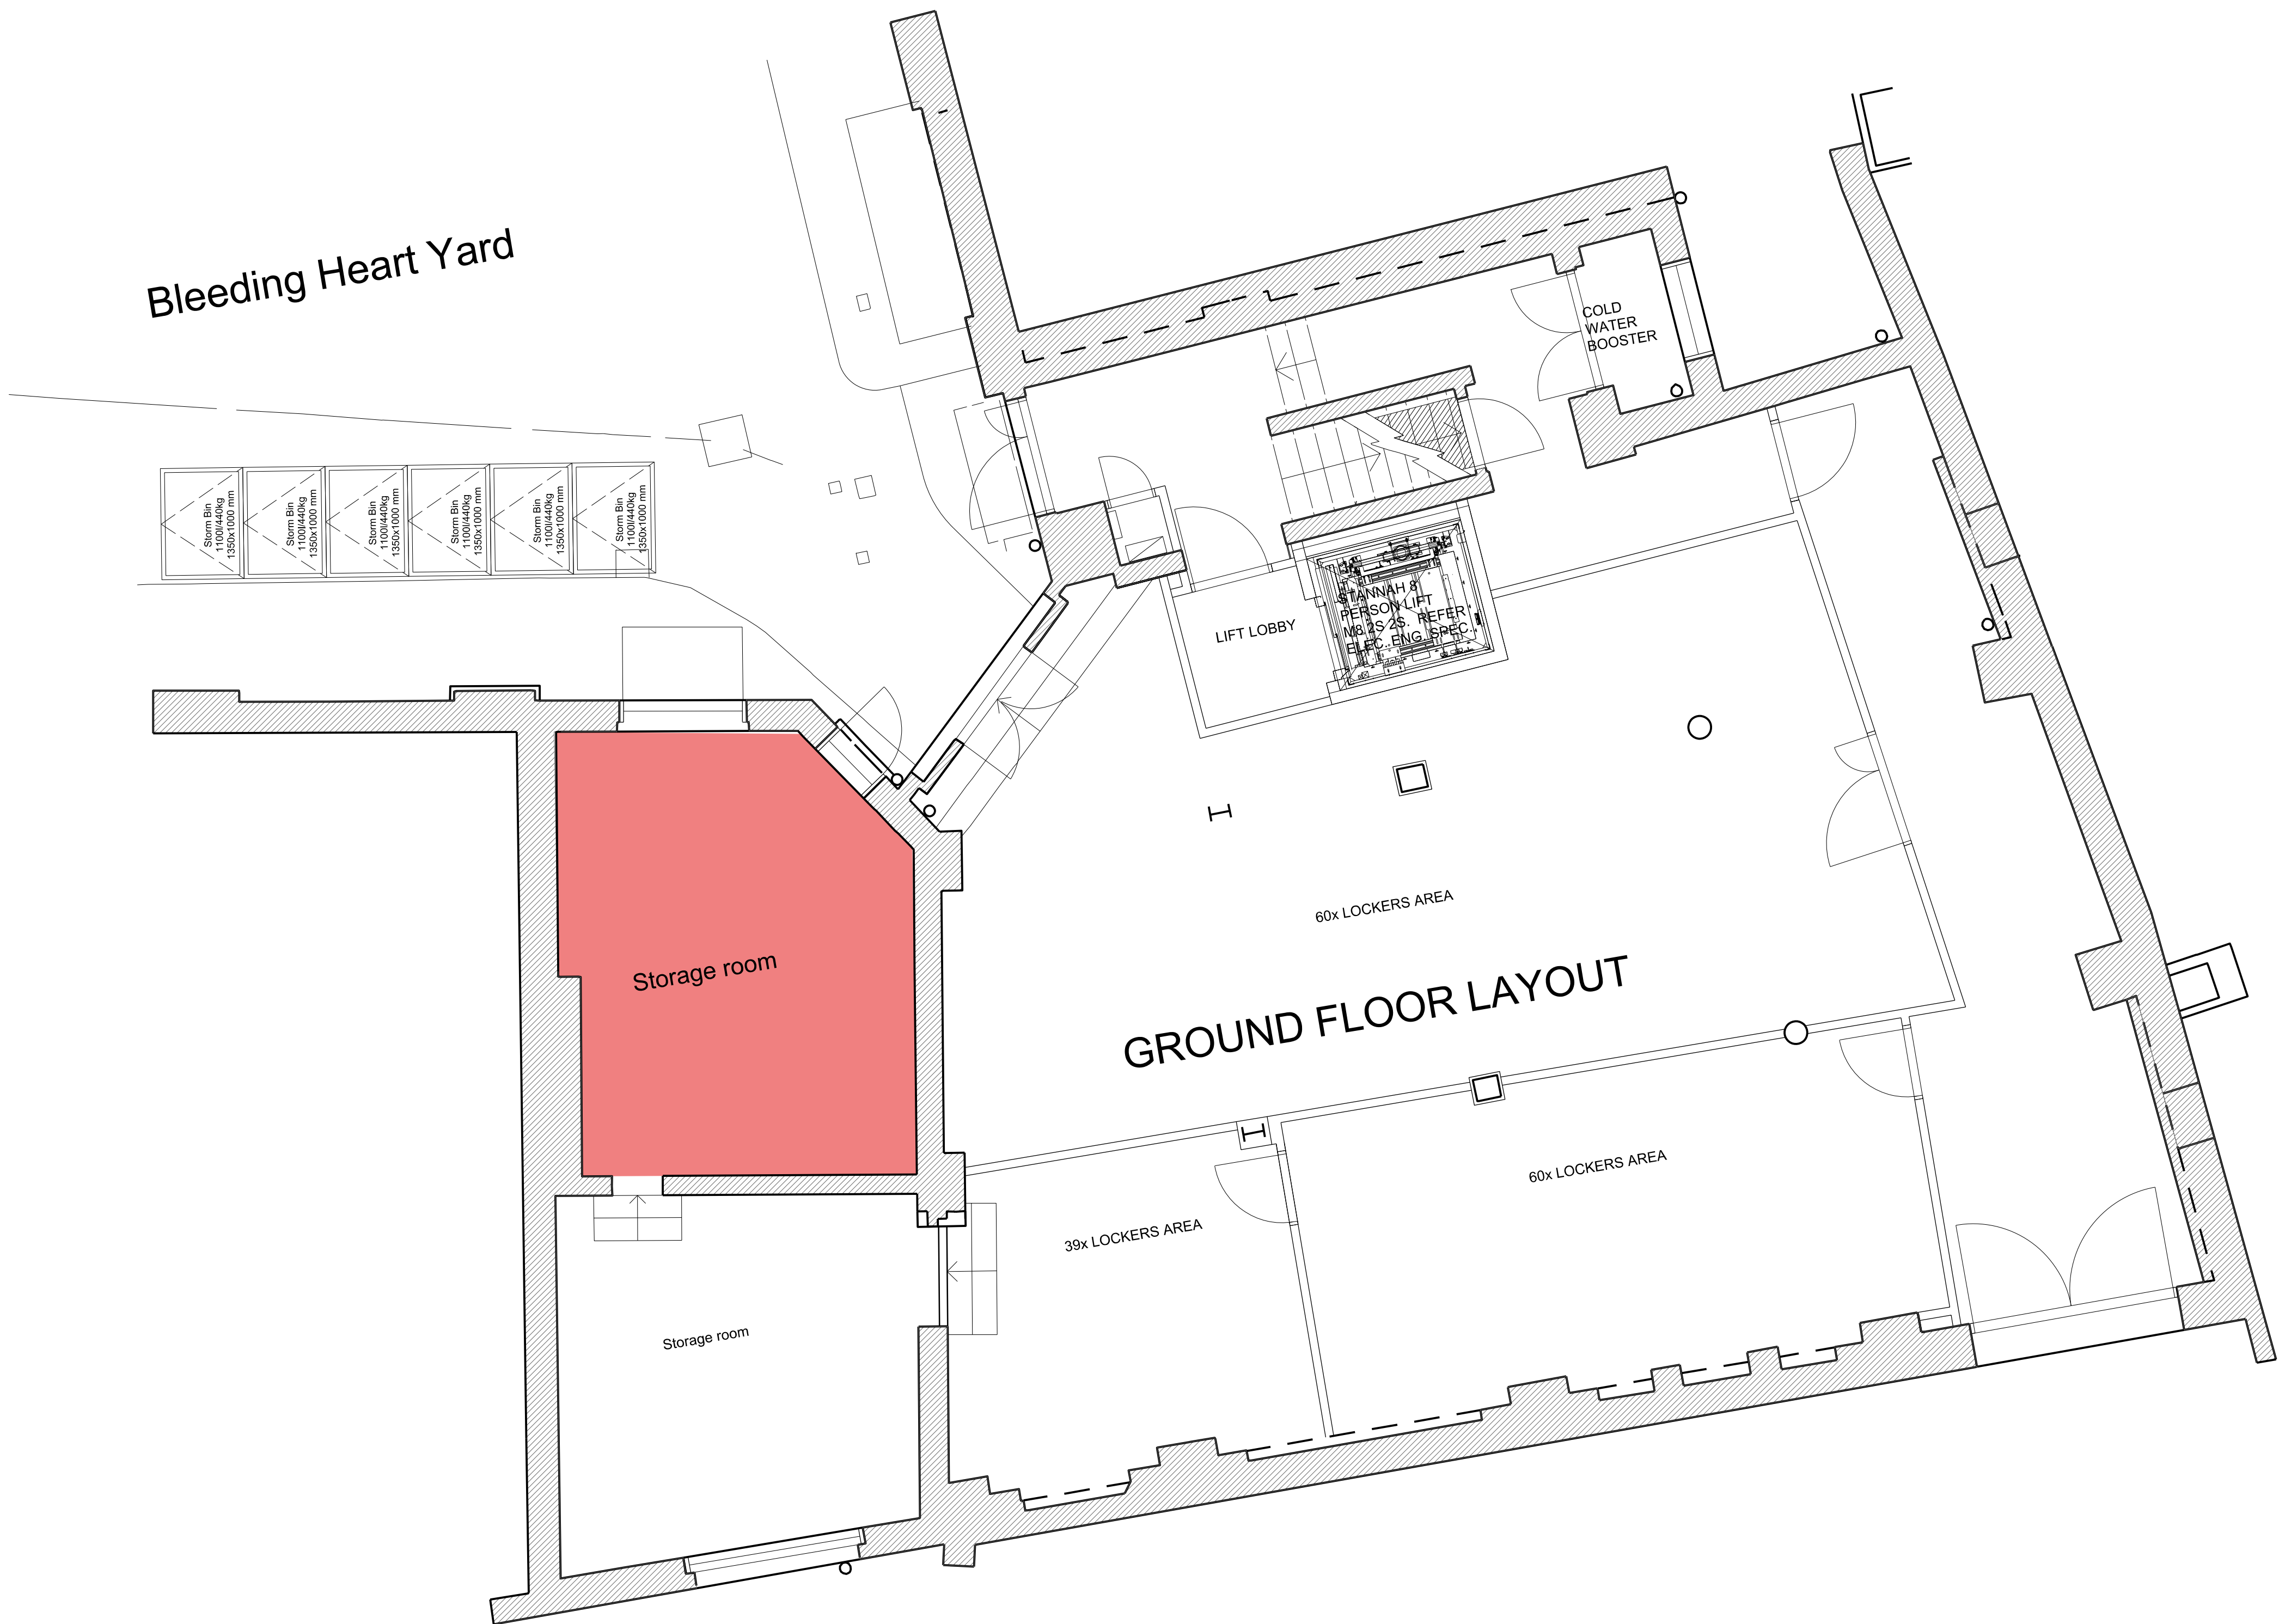

DO NOT SCALE FROM THIS DRAWING ALL DIMENSIONS ARE TO BE CHECKED ON SITE PRIOR TO BUILD. DIMENSIONAL DIFFERENCES TO BE CONFIRMED WITH THE ARCHITECT. THIS DRAWING IS TO BE READ IN CONJUNCTION WITH ALL CONSULTANTS INFORMATION. MACKAY AND PARTNERS LLP RETAIN THE COPYRIGHT OF ALL INFORMATION WITHIN THIS DRAWING.

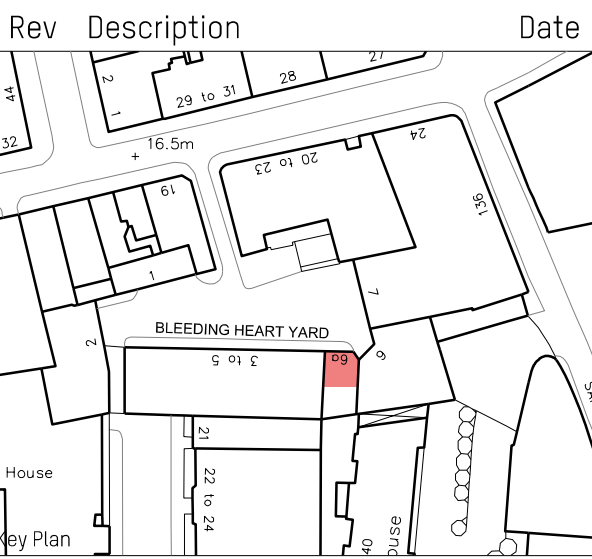

Drawing Status
PLANNING
Issued only for purpose indicated

**+Mackay
+Partners**

ARCHITECTS & DESIGNERS
Florin Studios, Florin Court, 6-8 Charterhouse Square
London EC1M 6EY tel +44 (0)207 608 1177
e mail: contact@mackayandpartners.co.uk

Job Title
Bleeding Heart Yard

Drawing Title
**EXISTING
PLAN
GROUND FLOOR**

Scale @ A1	1:50	Scale @ A3	1:100	Drawn by	MT
Date	08/09/2017	Checked by	KM		
Drawing No.	611.17_EX_0600_100	Rev.	-		