


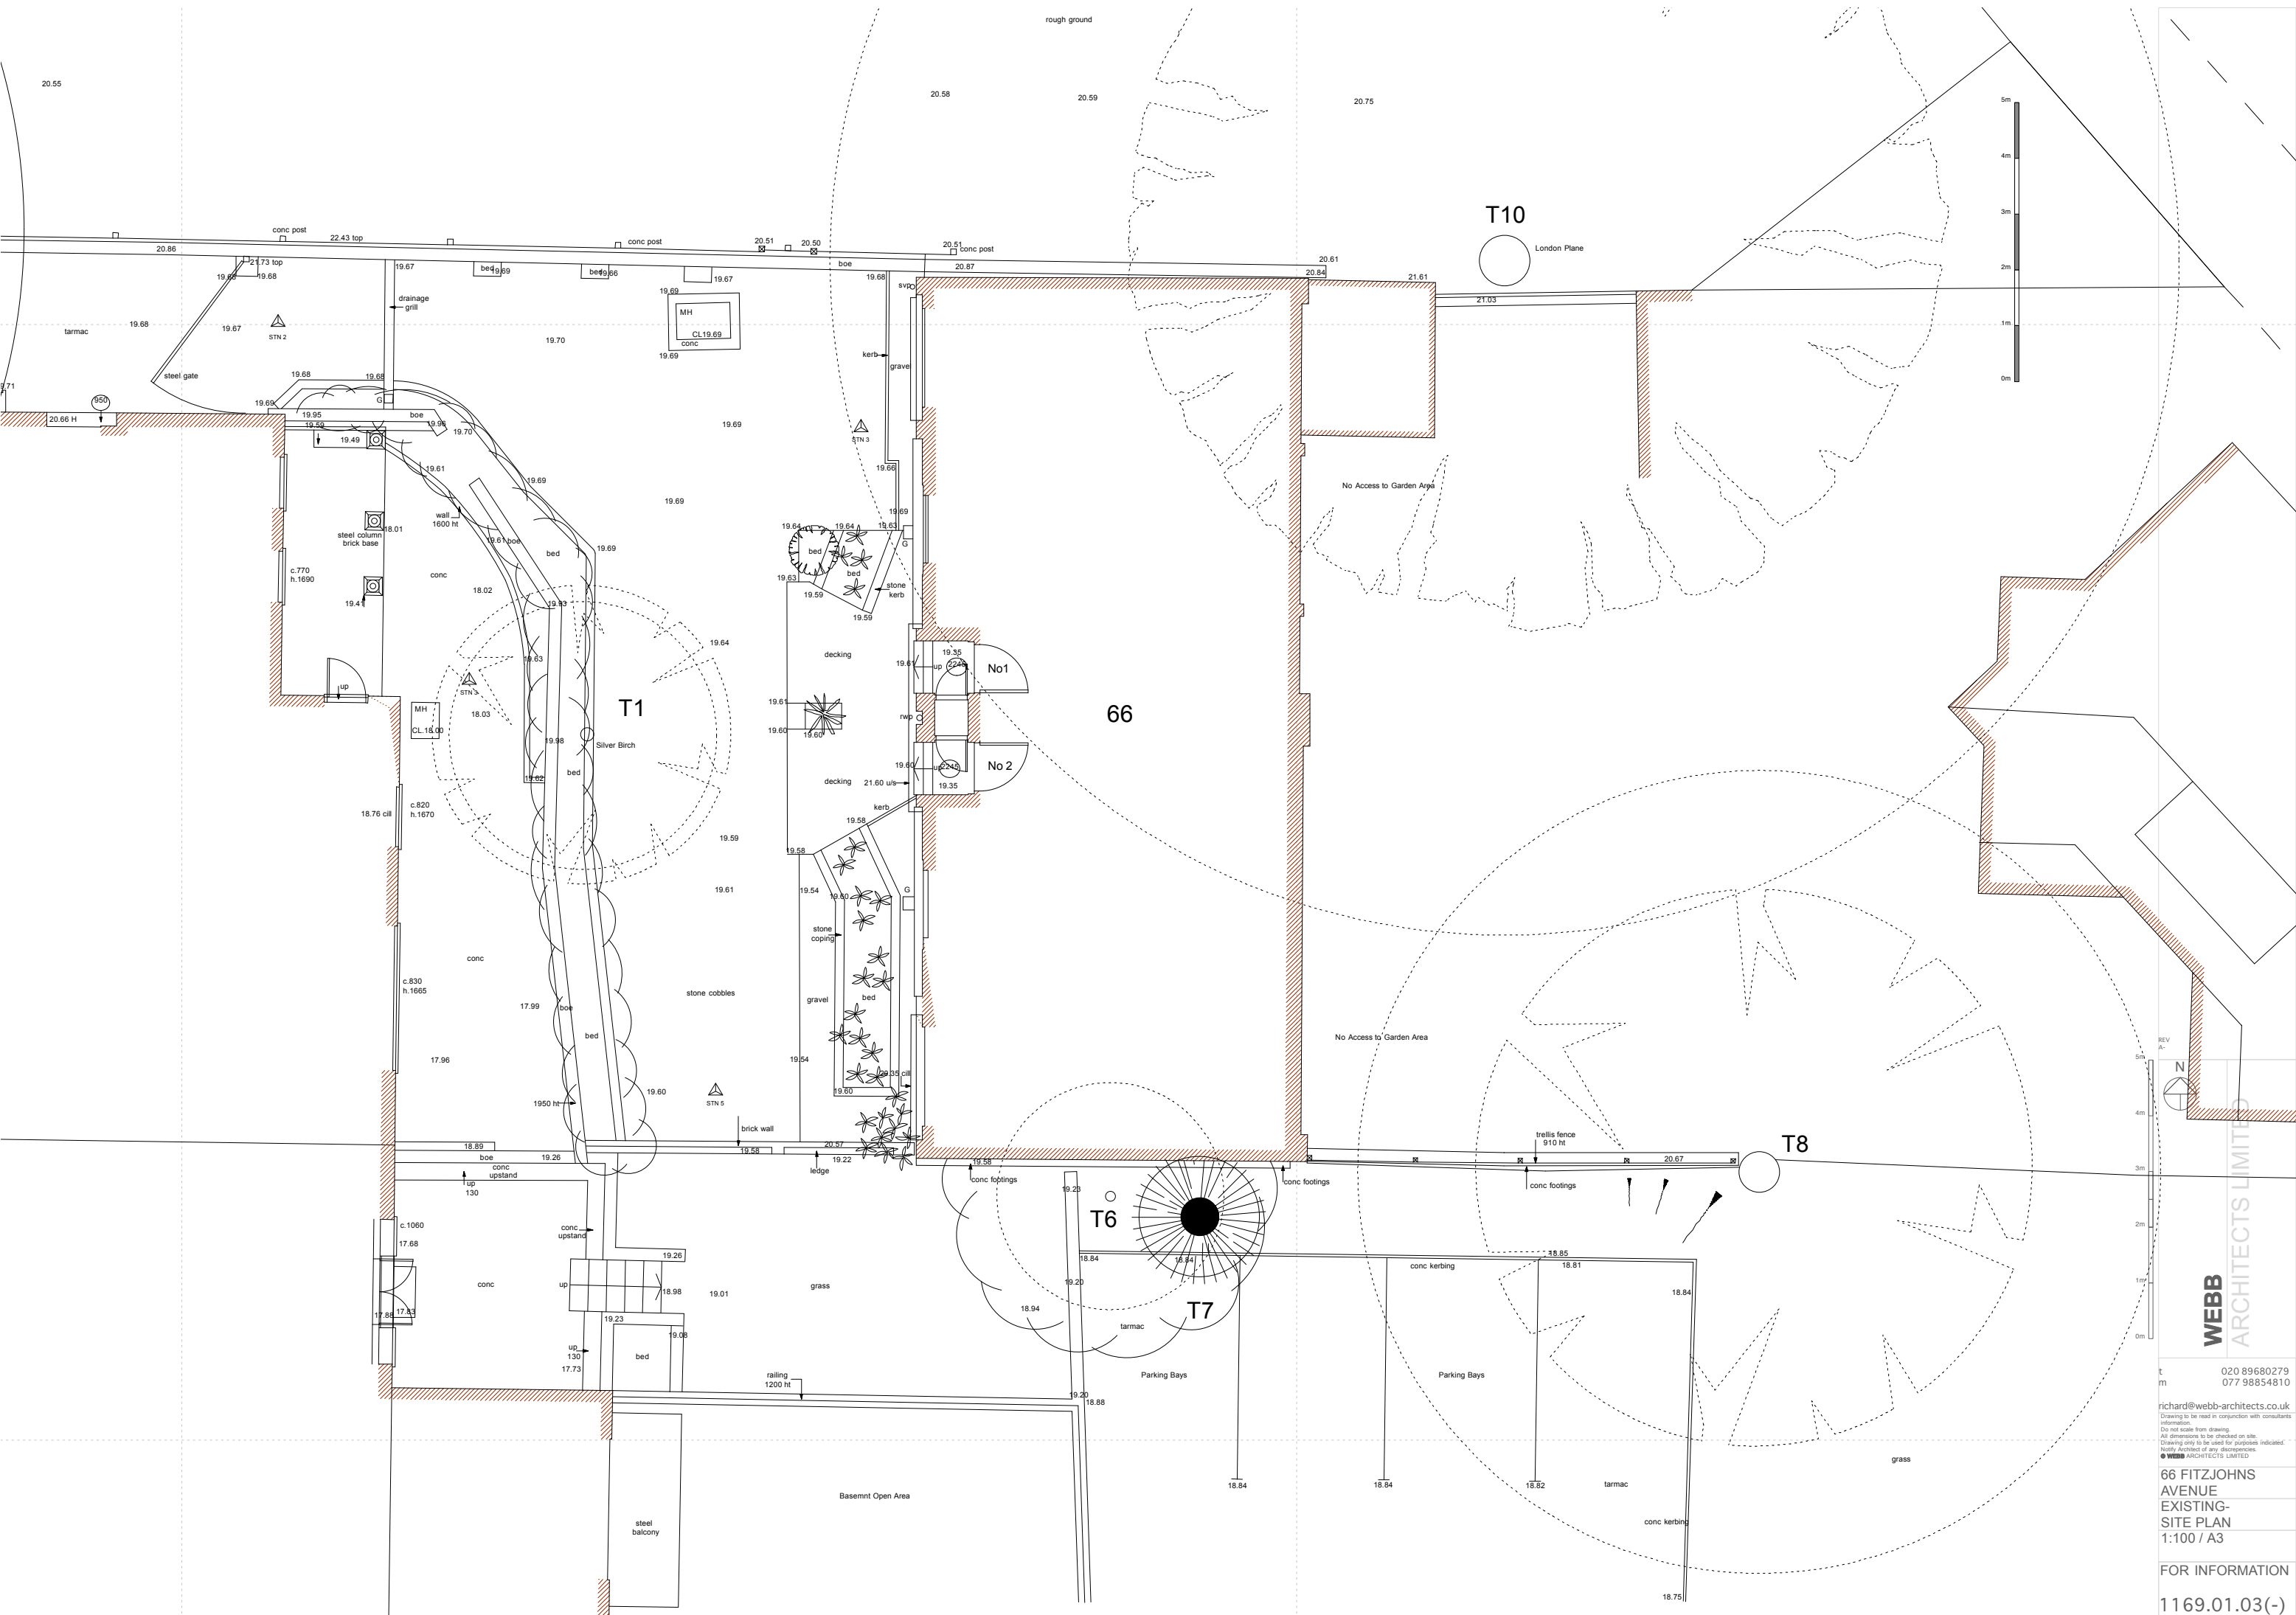

REV
A

N

5m
4m
3m
2m
1m
0m

WEBB
ARCHITECTS LIMITED

t
m

020 89680279
077 98854810

richard@webb-architects.co.uk
Drawing to be read in conjunction with consultants
information.
Do not scale from drawing.
All dimensions to be checked on site.
Drawing only to be used for purposes indicated.
Not to be used for any other purposes.
© WEBB ARCHITECTS LIMITED

66 FITZJOHNS
AVENUE
EXISTING-
SITE PLAN
1:100 / A3

FOR INFORMATION

1169.01.03(-)