


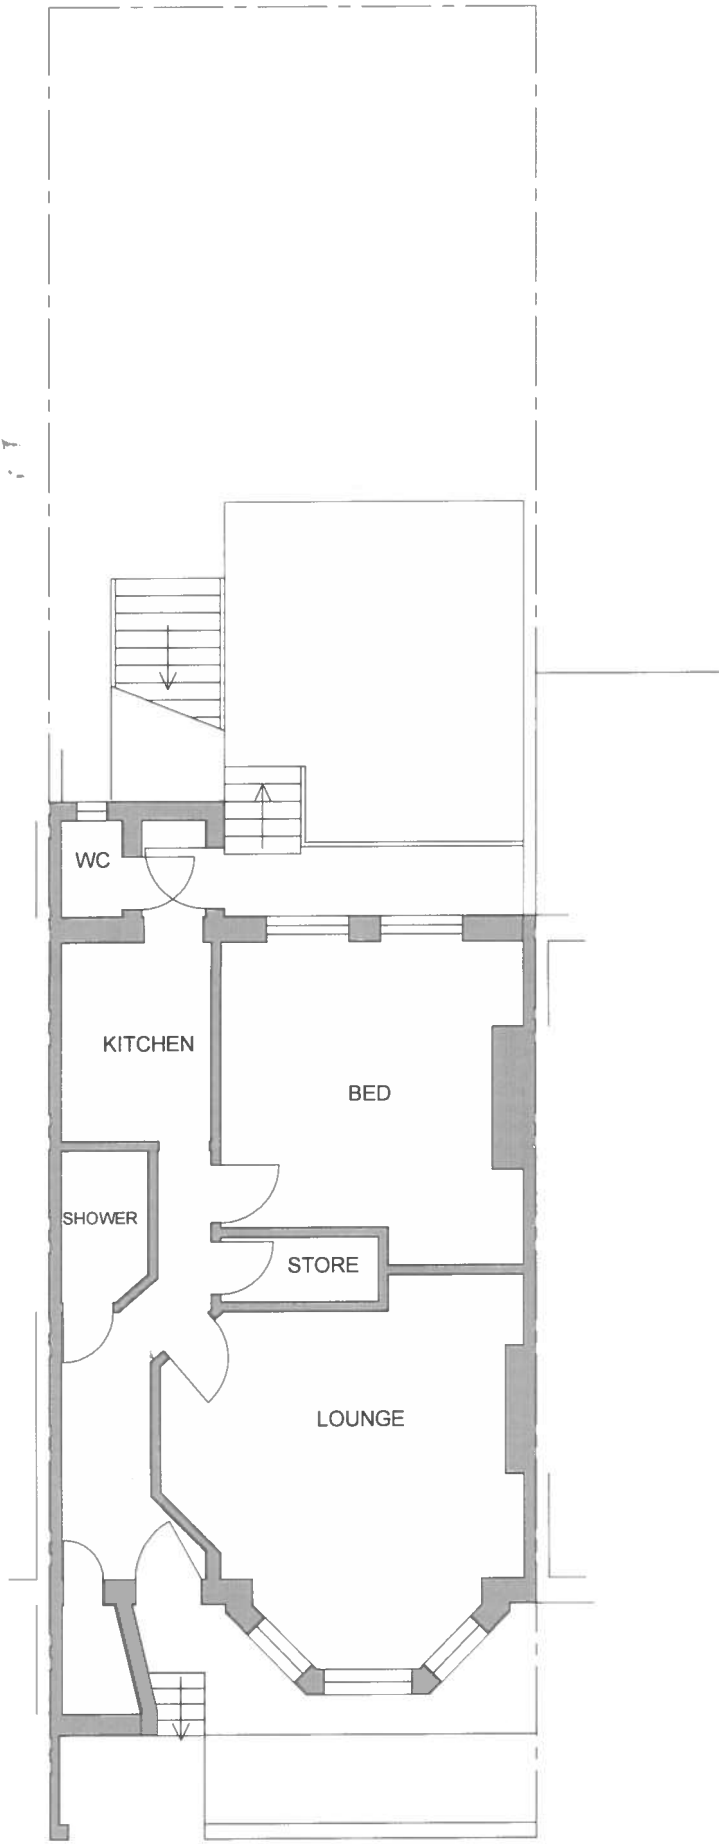

| SURVEY DRAWINGS |             |                                            |               |
|-----------------|-------------|--------------------------------------------|---------------|
| TITLE           | ADDRESS     | LOWER FLAT, 149 SUATRA ROAD<br>LONDON. NW6 |               |
| CLIENT          | SCALE       | 1:100 @ A3                                 | DATE AUG 2017 |
|                 | DRAWING NO. | 170805/02                                  | REV.          |

