


ST MARY BROOK FIELD CHURCH HALL

32 LAURIER ROAD

LAURIER ROAD

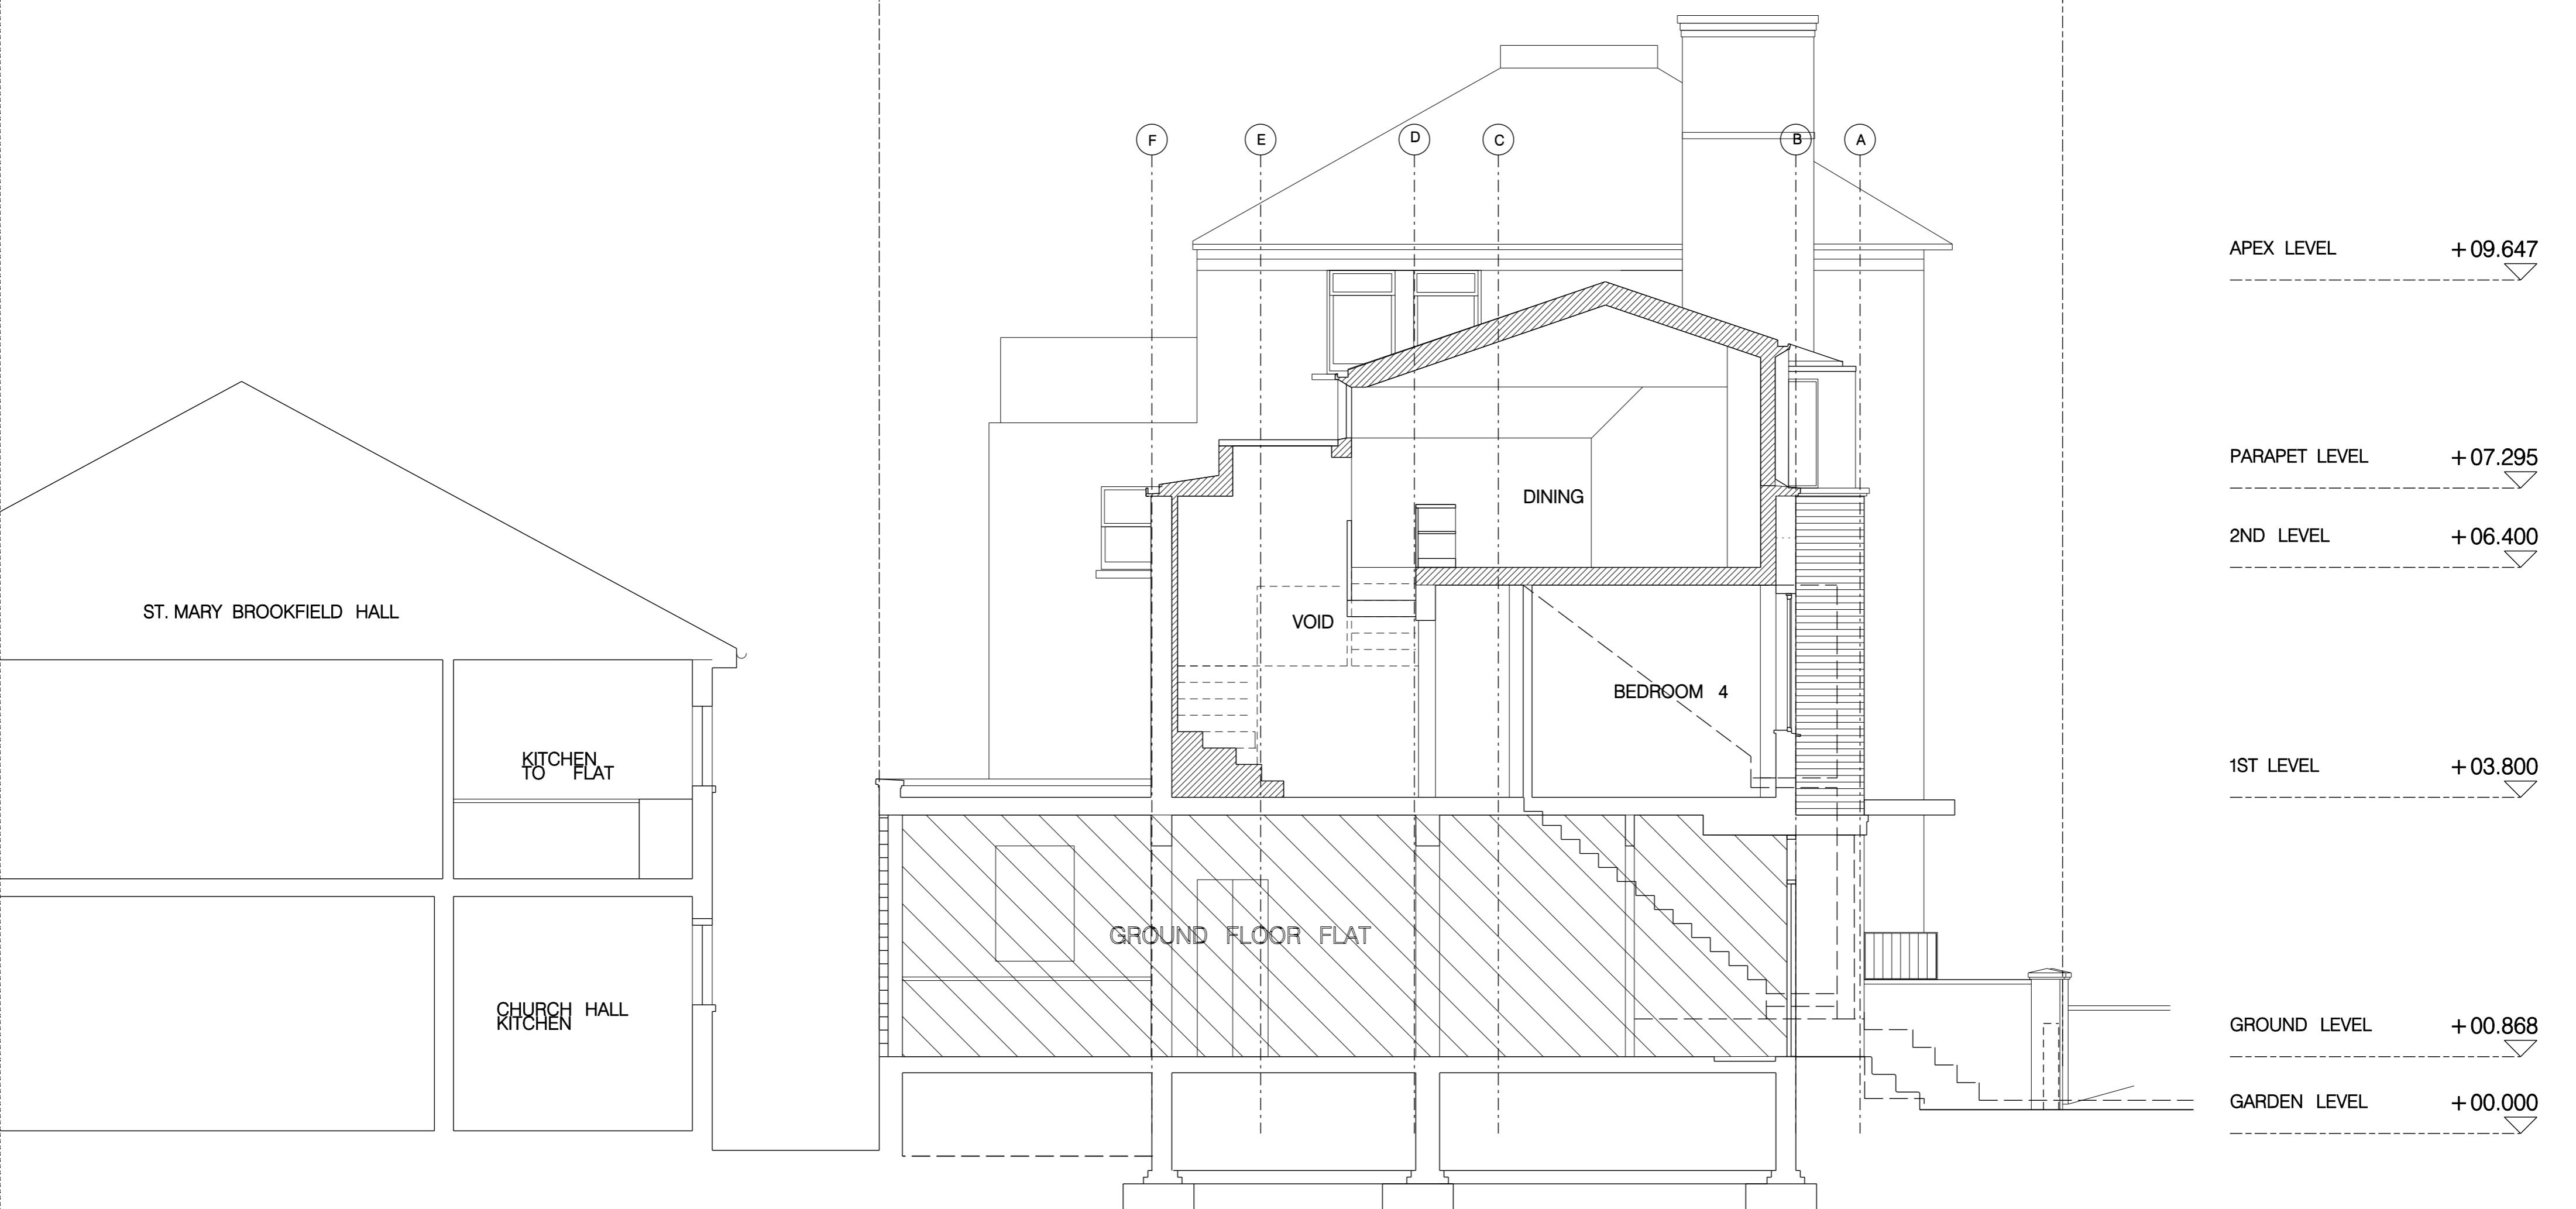

APEX LEVEL +09.647

PARAPET LEVEL +07.295


2ND LEVEL +06.400

1ST LEVEL +03.800

GROUND LEVEL +00.868

GARDEN LEVEL +00.000

PLANNING

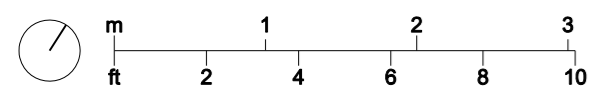

P3	13.09.17	ROOF PITCH LOWERED
P2	08.09.17	REVISED PLANNING ISSUE
P1	30.06.17	PLANNING ISSUE

REV | DATE | DESCRIPTION

JOB 32 LAURIER ROAD, LONDON NW5 1SJ		TITLE PROPOSED SECTION AA			
© RICHARD KEEP ARCHITECTS 114-118 Parkway London NW1 7AN www.richardkeep.com e:info@richardkeep.com		DRAWN	DATE 19.12.16	JOB NO 147	REV P3
CONTRACTOR TO CHECK ALL DIMENSIONS ON SITE DO NOT SCALE SPECIFICATION TO TAKE PRECEDENCE OVER DRAWINGS AND DETAILS		CHECK	SCALE 1:100@A4 1:50@A2	DWG 1210	DATE 13.09.17