


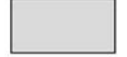



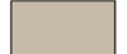





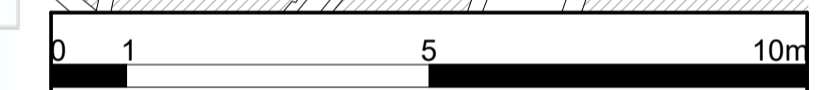
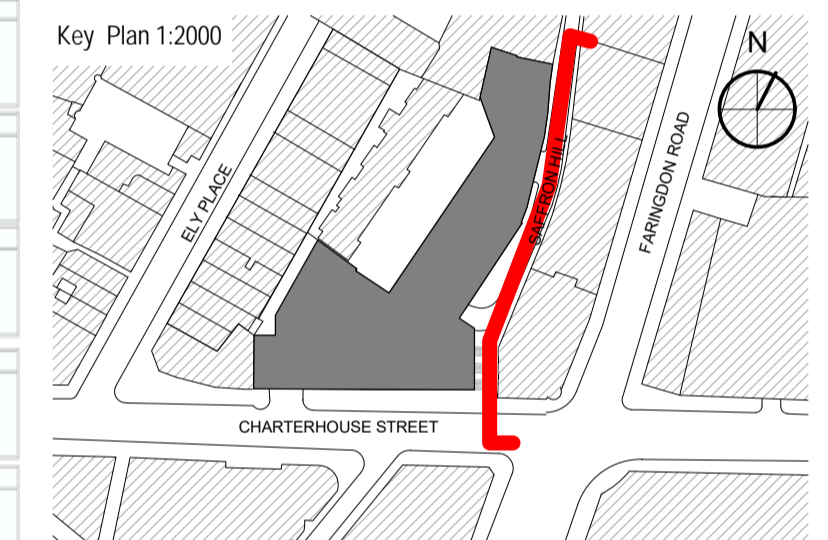


MATERIAL KEY:

-  PORTLAND BOWERS ROACH STONE
-  PORTLAND BOWERS BASE BED STONE
-  GLAZING PANEL
-  TRANSLUCENT STONE PANEL
-  GRANITE
-  ANODIZED LOUVRES
-  PHOTOVOLTAIC CELL PANELS
  
-  EXISTING ANODISED ALUMINIUM CLADDING
-  EXISTING PORTLAND BOWERS ROACH STONE
-  EXISTING PORTLAND BOWERS BASE BED STONE
  
-  RETAINED STRUCTURE
-  PROPOSED STRUCTURE
-  DEMOLISHED STRUCTURE (HARD STRIP)



DO NOT SCALE ANY DIMENSIONS OFF THIS DRAWING. ANY DISCREPANCIES BETWEEN THIS DRAWING AND OTHER INFORMATION ARE TO BE REFERRED TO MCM ARCHITECTURE LIMITED. WHERE THE DRAWING RELATES TO AN EXISTING BUILDING OR COMPLETED CONSTRUCTION THE CONTRACTOR IS RESPONSIBLE FOR CHECKING THAT THERE IS NO CONFLICT BETWEEN ACTUAL BUILDING DIMENSIONS AND DRAWING DIMENSIONS. IN THE EVENT OF DISCREPANCIES BETWEEN THIS DRAWING AND SUBCONTRACTOR'S APPROVED WORKING DRAWINGS FOR RELEVANT BUILDING COMPONENTS, THE SUBCONTRACTOR'S DRAWING SHALL TAKE PRECEDENCE. ANY CONFLICTS ARISING OUT OF INFORMATION AS NOTED ABOVE MUST BE REPORTED IMMEDIATELY TO MCM ARCHITECTURE LIMITED. THIS DRAWING IS THE COPYRIGHT OF MCM ARCHITECTURE LIMITED. ALL DIMENSIONS ARE IN MILLIMETRES UNLESS OTHERWISE STATED.

P01	13.09.17	ISSUED FOR PLANNING	CS
REV	DATE	PURPOSE OF ISSUE	

CLIENT	AA & DB		
PROJECT	17 CHARTERHOUSE ST.		
DRAWING	BRIDGE REMOVAL - PROPOSED SAFFRON HILL (19 CHARTERHOUSE STREET) ELEVATION		
SCALE	1:100 @A1	STATUS	<input checked="" type="checkbox"/> PRELIMINARY
DRAWN	CS		<input type="checkbox"/> TENDER
CHECKED	NA		<input type="checkbox"/> CONSTRUCTION
			<input type="checkbox"/> AS BUILT
DRAWING NO.	P17-059	A-07-EVE-11-20	P01
	proj.	role series floor type no.	rev.
<b>MCM</b>			
MCM Architecture Limited T 020 7902 0900			
71 Hopton Street London SE1 9LR www.mcm-uk.com			

