


SITE BOUNDARY


SITE BOUNDARY

SITE BOUNDARY

SITE BOUNDARY

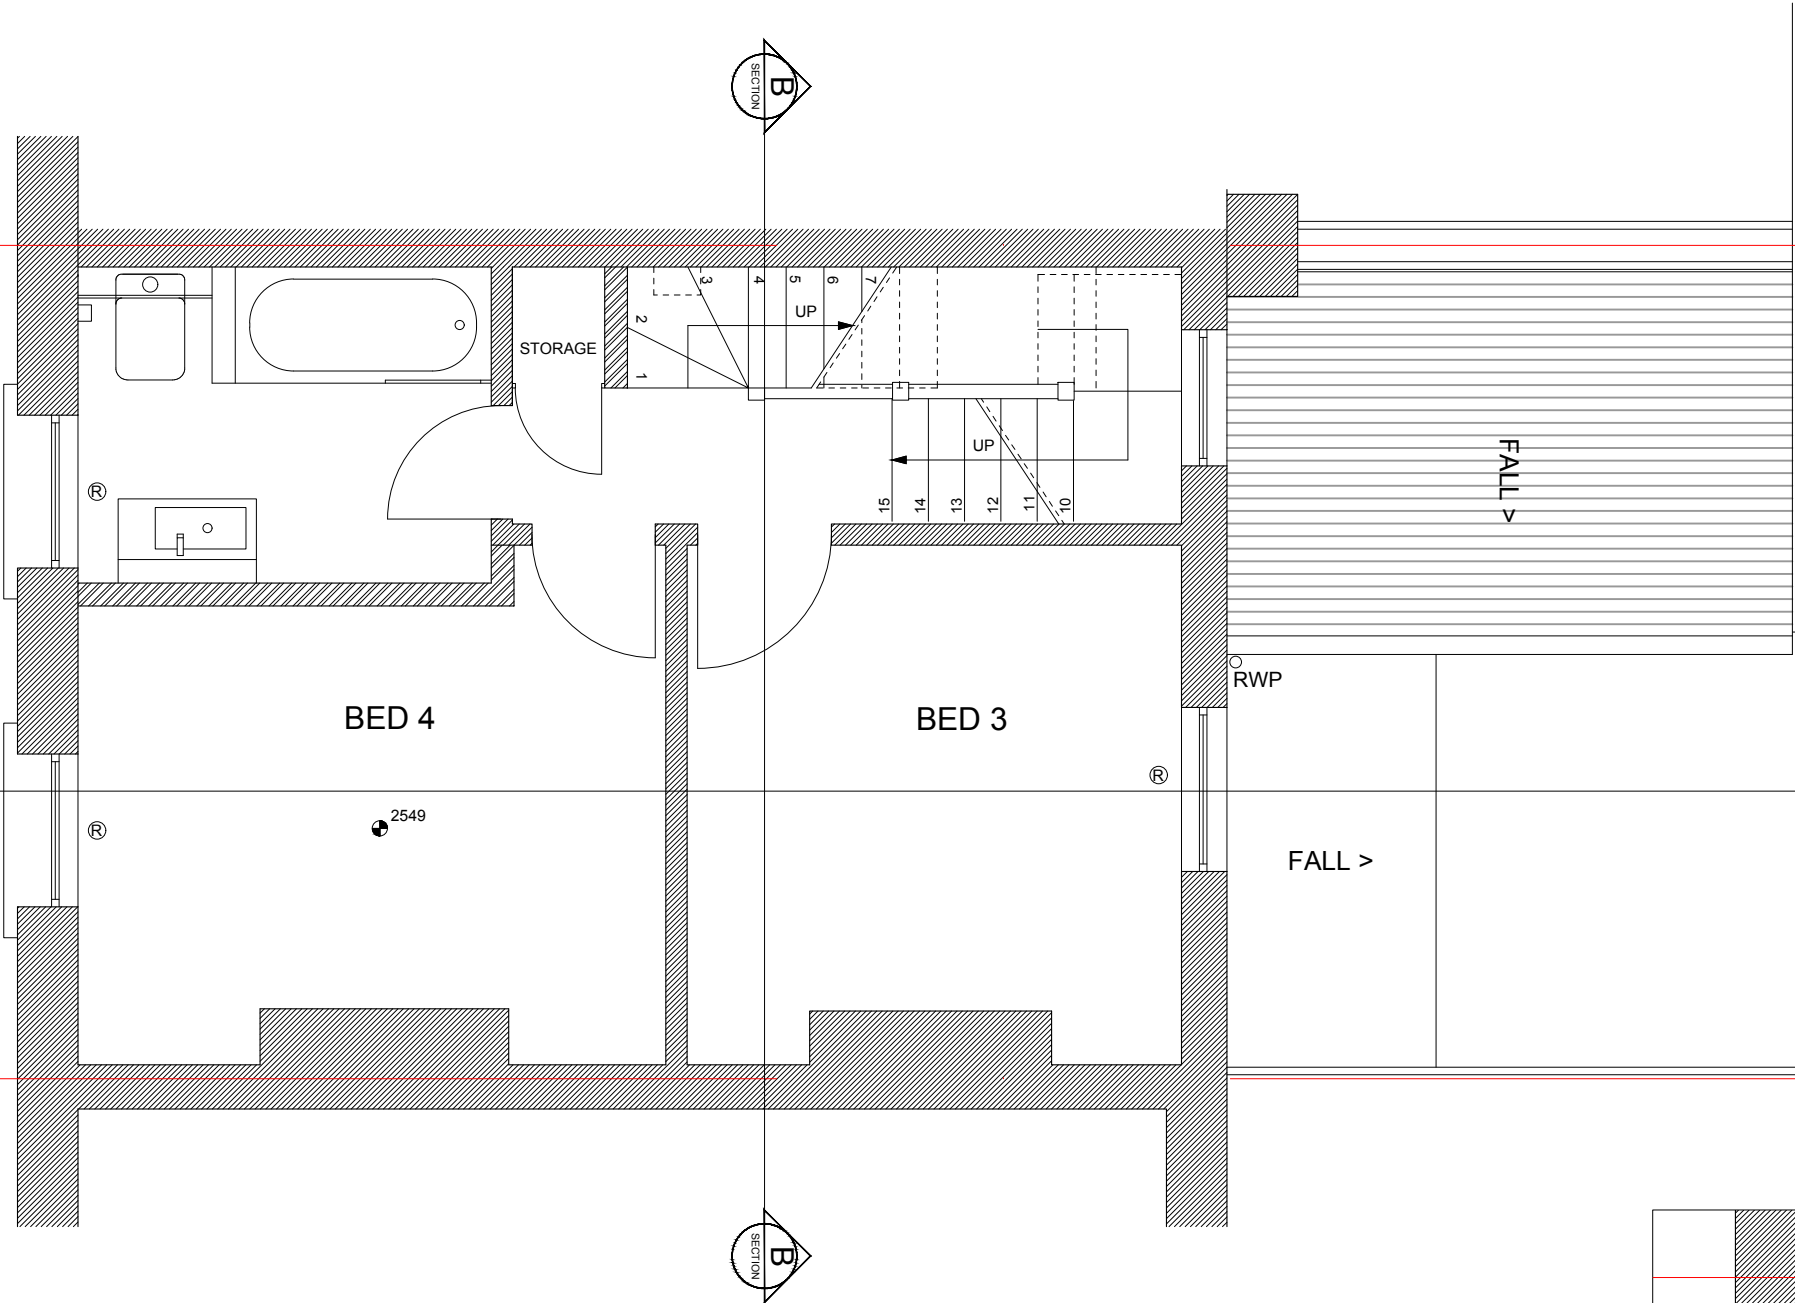

- EXISTING
- PROPOSED

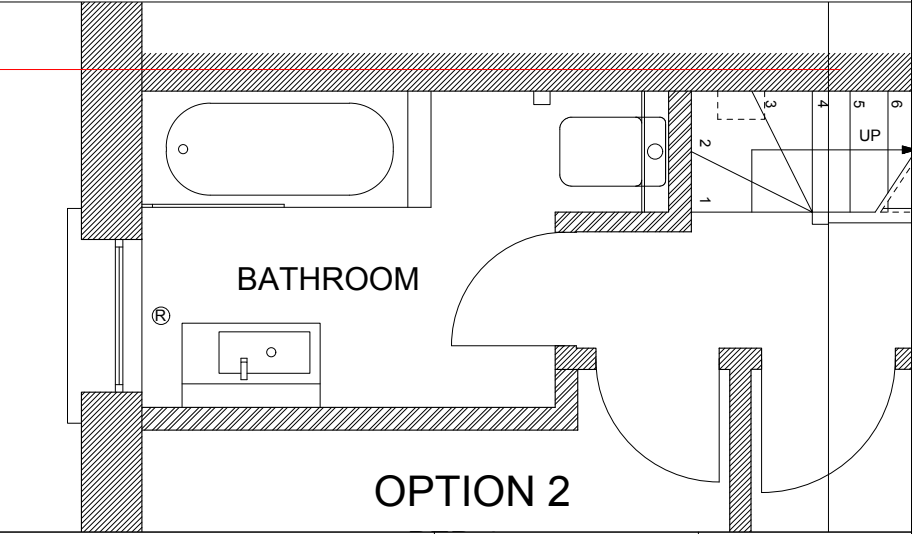

OPTION 2

