


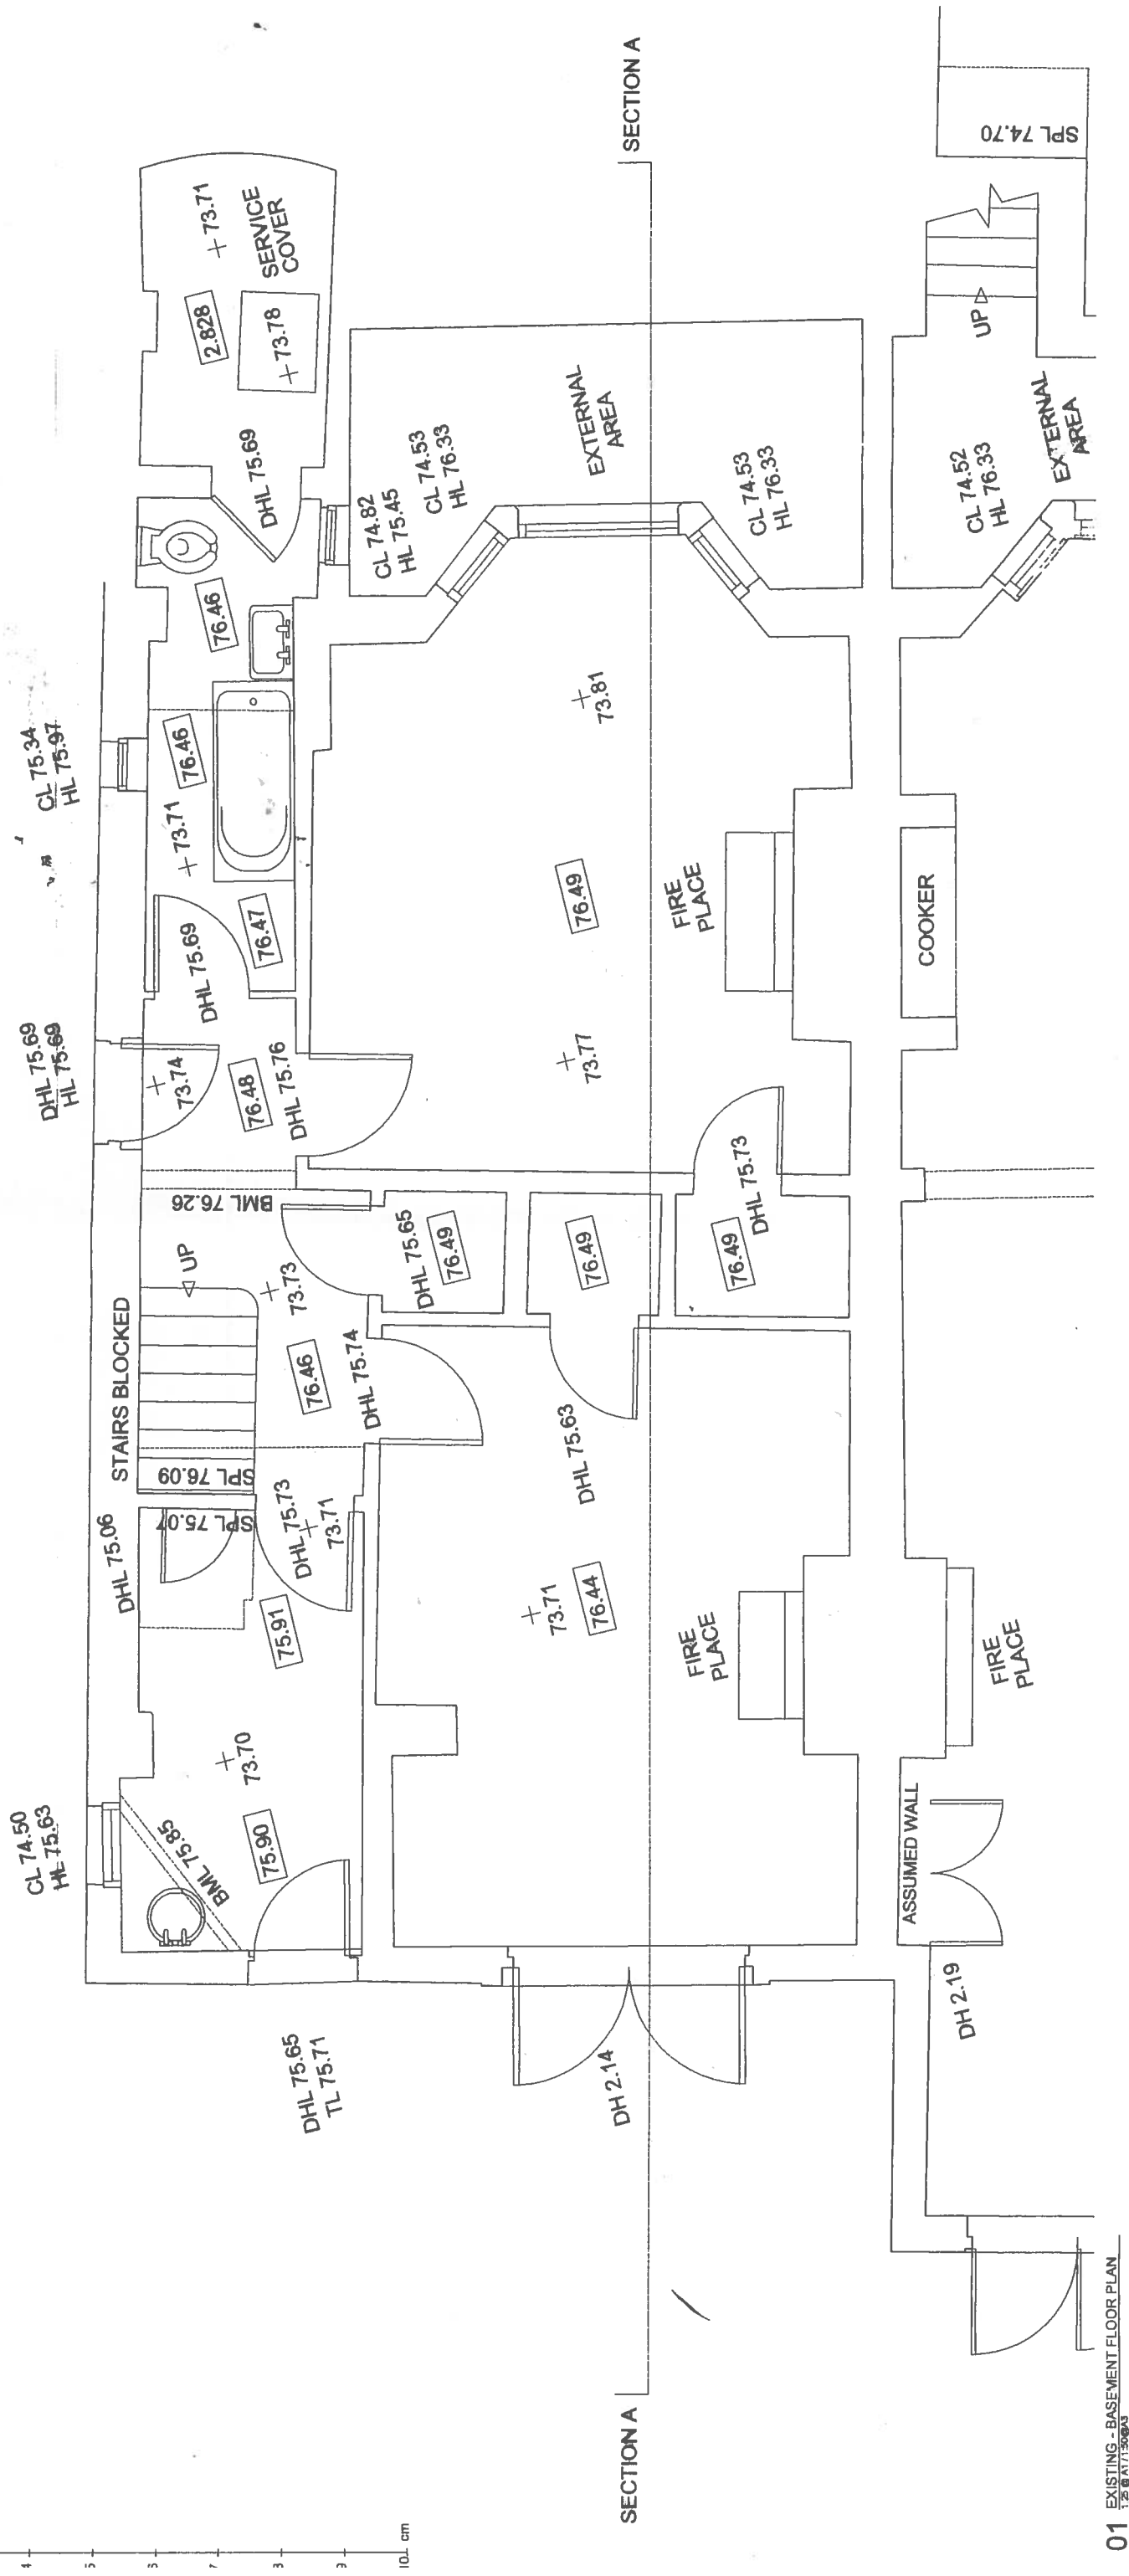

1.25 @ A1 / 1:50 @ A3

[illegible]