




NOTES
Do not scale this drawing

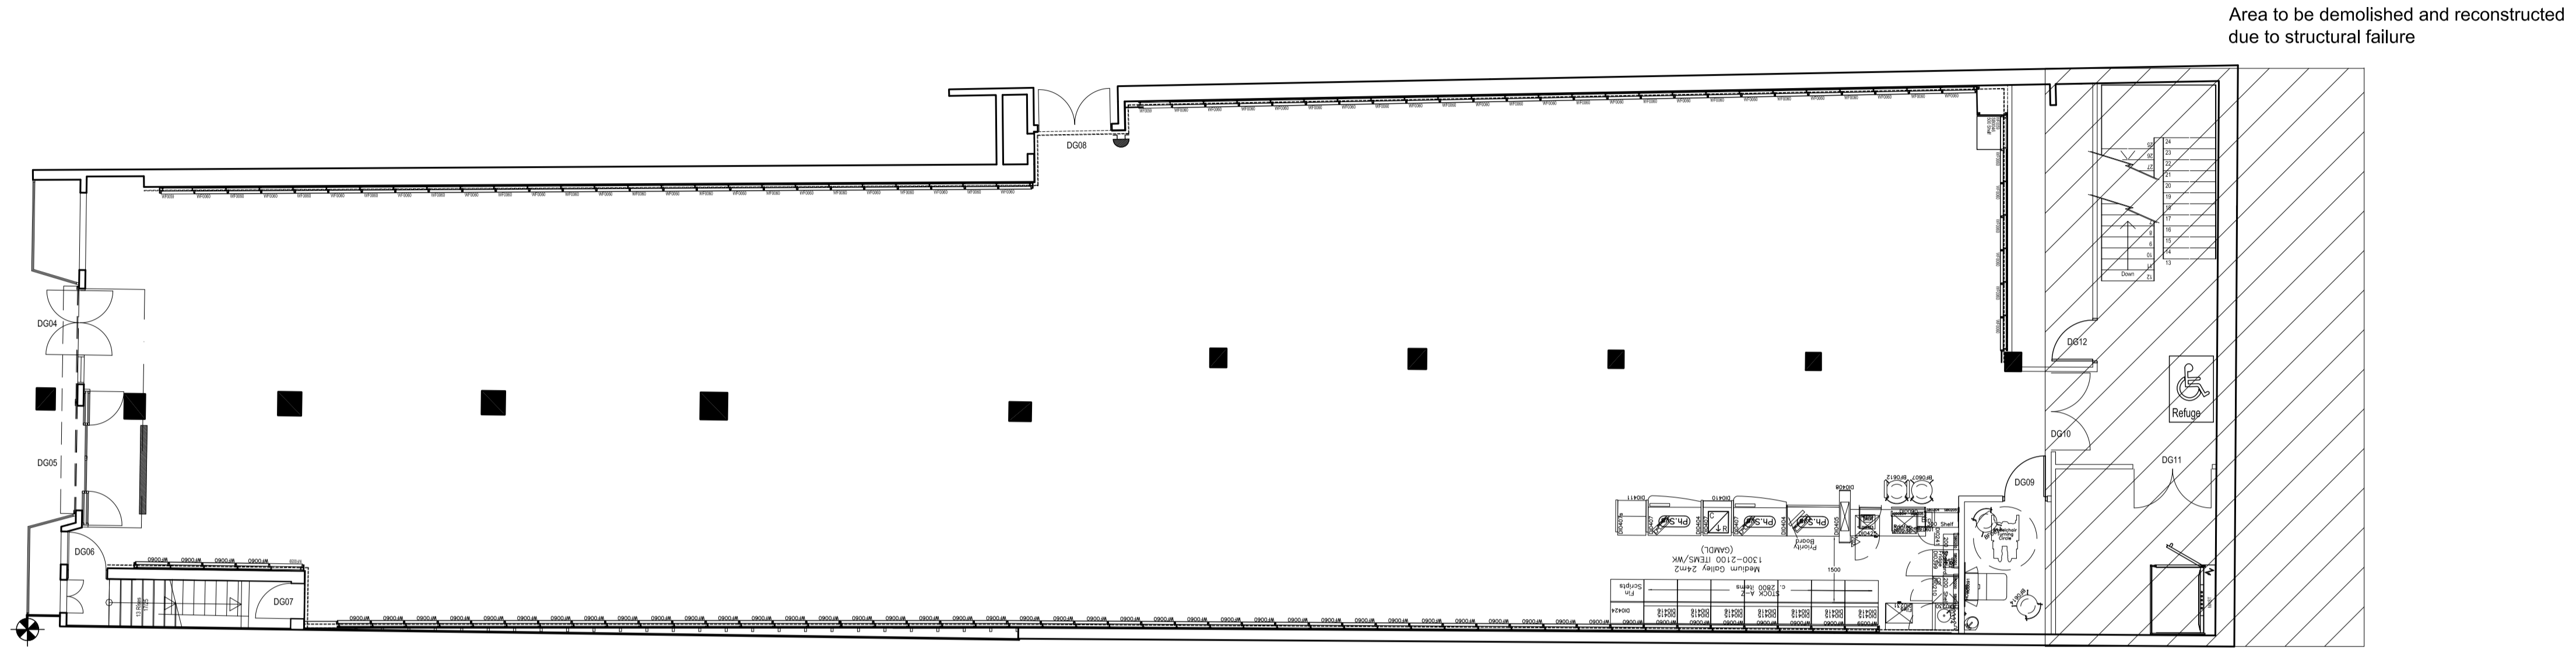

Ground floor (Sales Area Level)

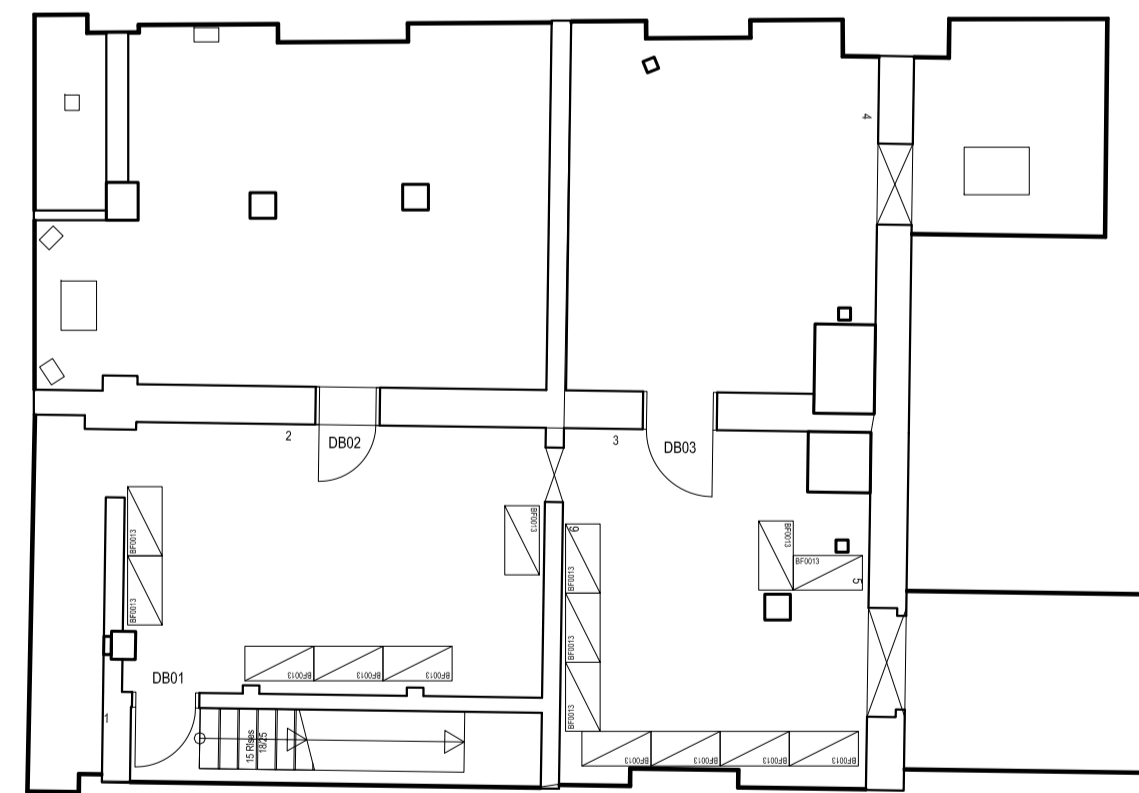

Basement (Stock Area Level)

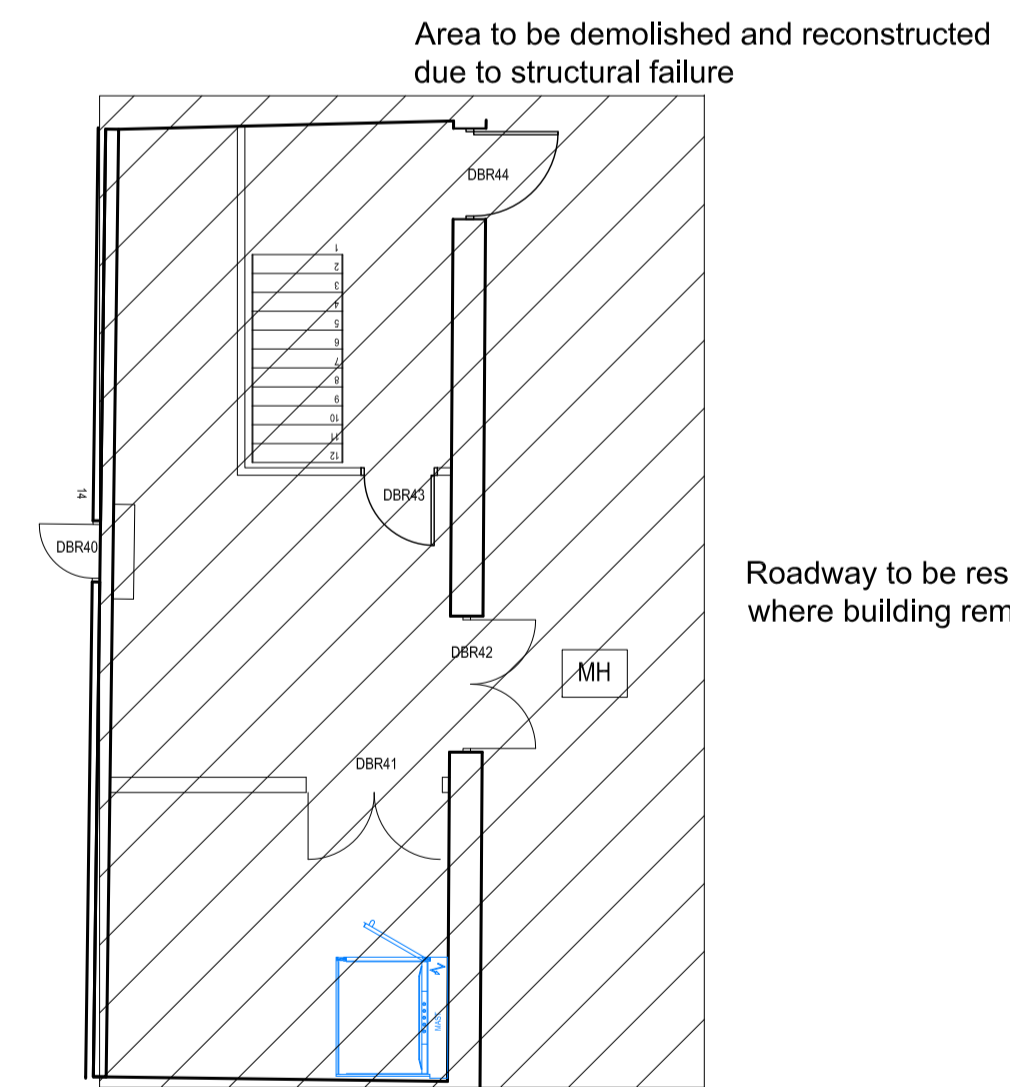

Basement (Rear Loading bay)

PRELIMINARY



NOTTINGHAM
NG90 1BS

0115 950 6111



105/107 High Street
Worle
Weston-super-Mare
BS22 6HA
T. 01934 523 000
Contractor's Ref

Project Name

Store 777
60-62 Kilburn High Road Kilburn
London NW9 4HJ

Drawing Title
Basement and ground floor
sales area

Proposed floor layout

Dept.

Drawn I.Storm

Approved

Scale 1:100

Date 18:06:15

Dwg No.
777 / C229590 / 103

Rev.

-

Original sheet size A1