



NOTES  
Do not scale this drawing

st0777  
Kilburn High Road  
First Floor  
Survey

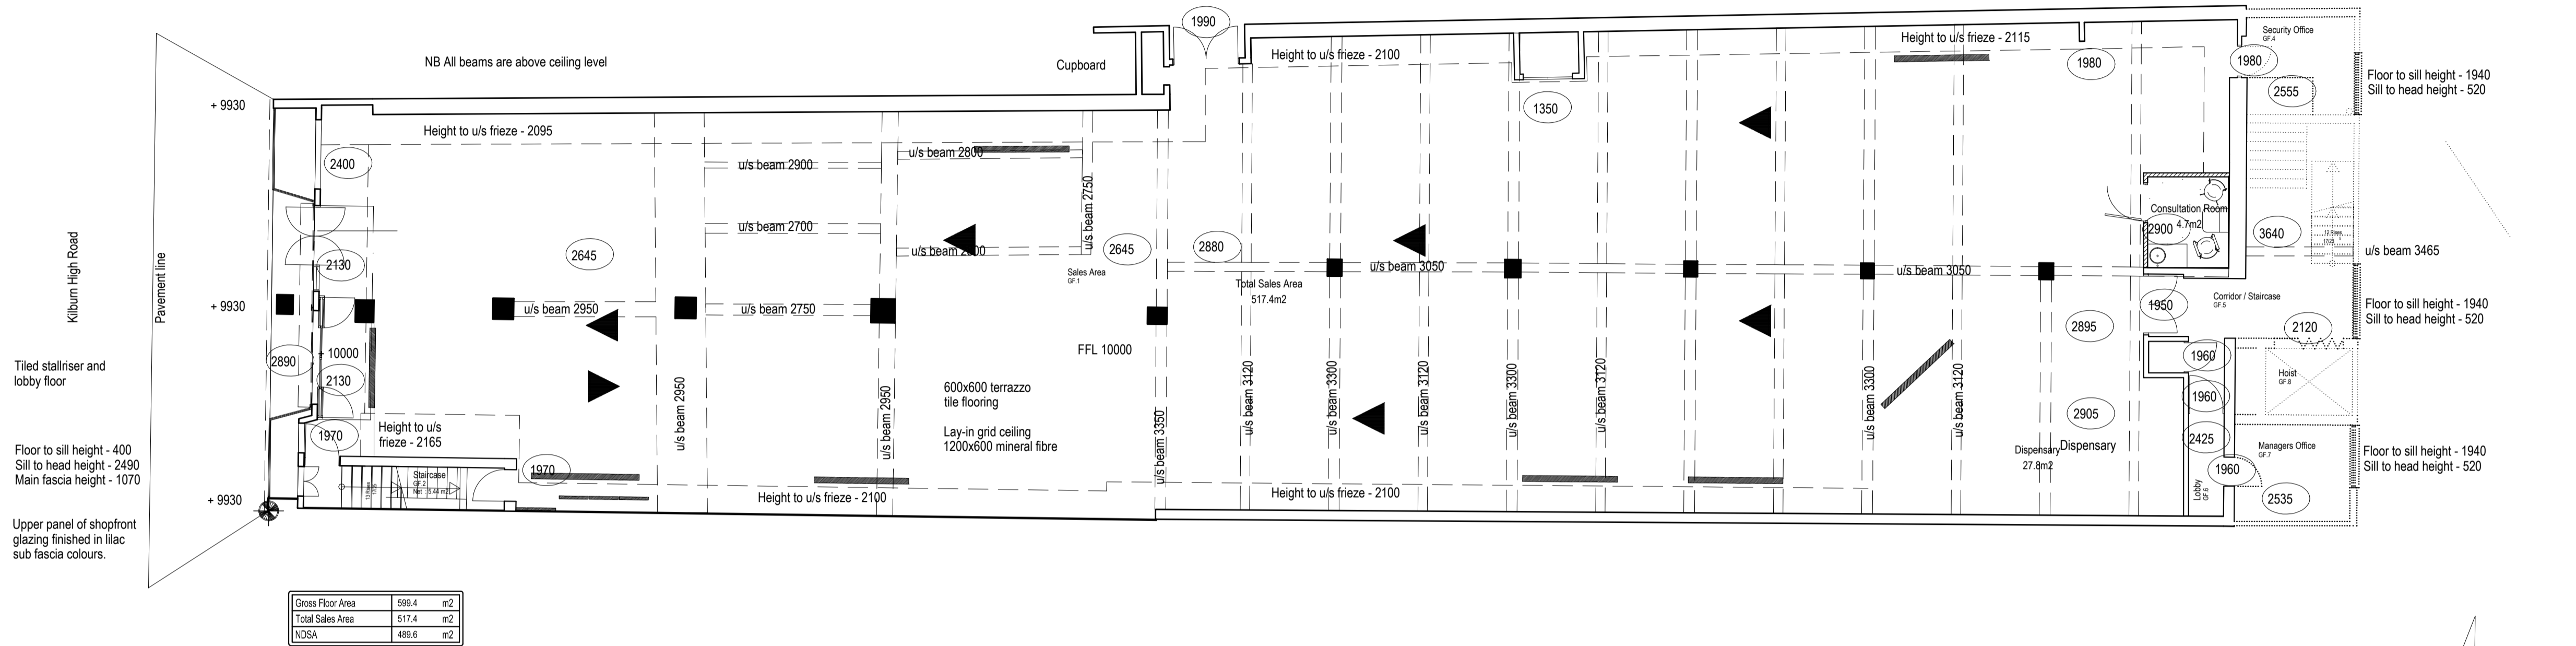


Kilburn High Road  
Pavement line  
+ 9930  
Tiled stallriser and lobby floor  
Floor to sill height - 400  
Sill to head height - 2490  
Main fascia height - 1070  
+ 9930  
Upper panel of shopfront glazing finished in lilac sub fascia colours.

Ground Floor (Sales Area Level)

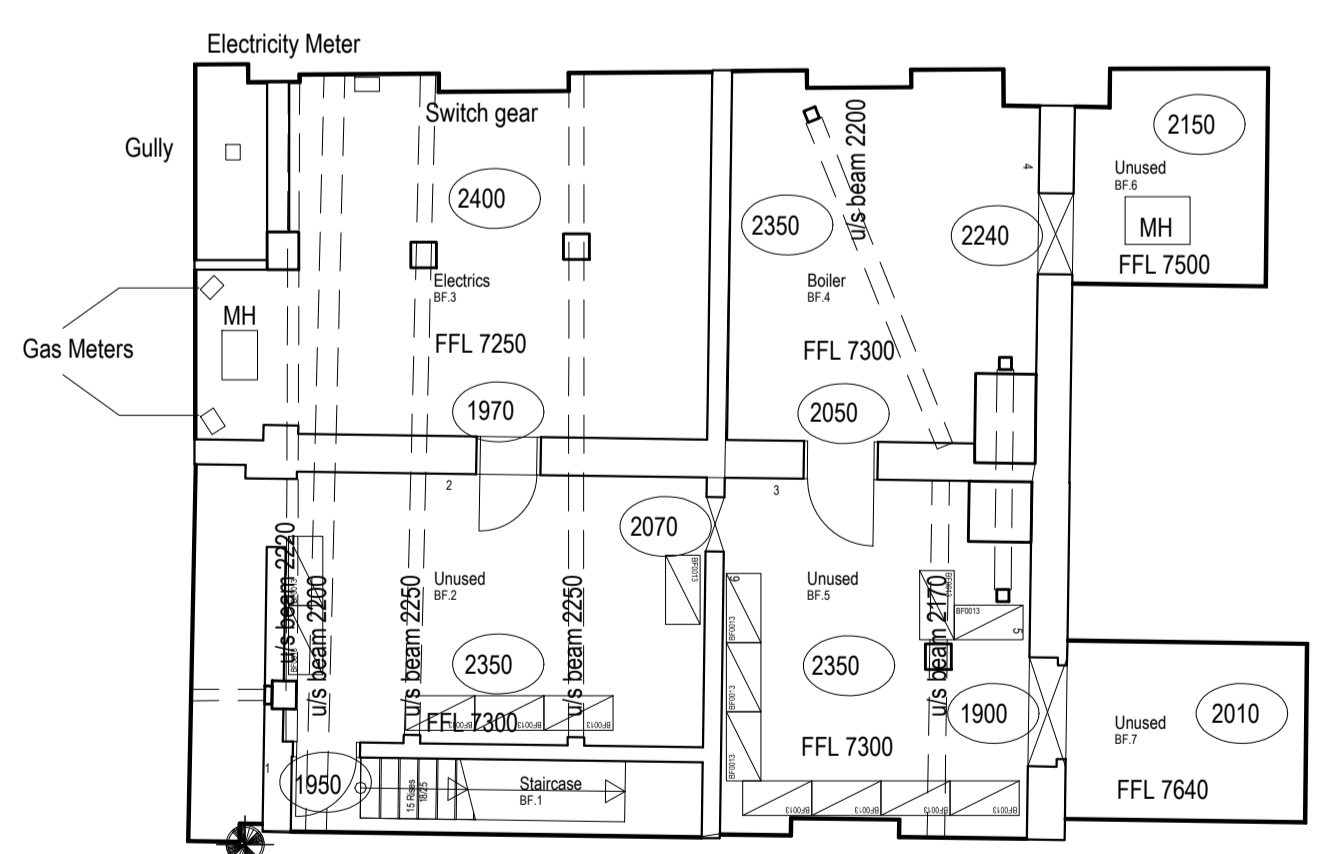

Basement Floor (Stock Area Level)

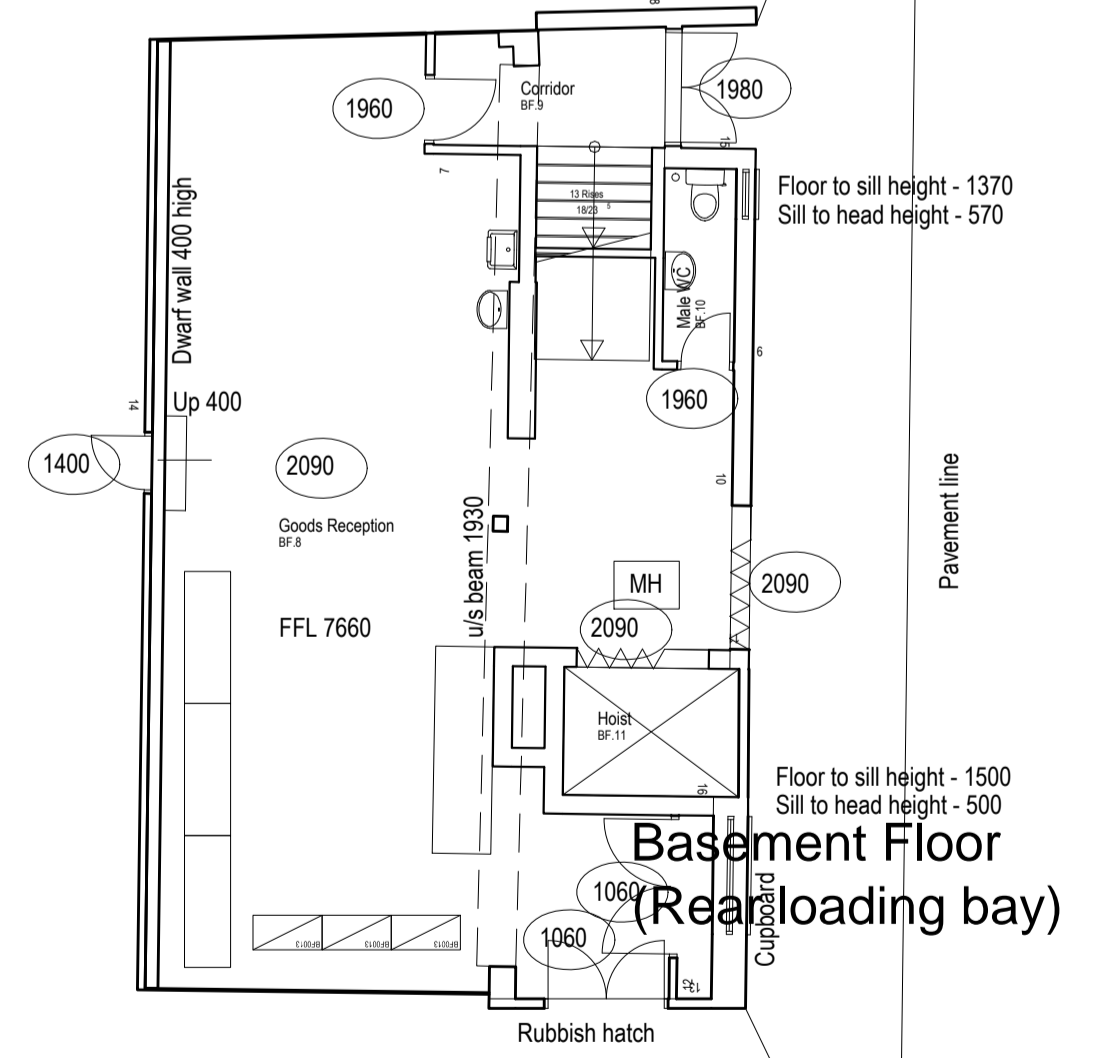

Basement Floor (Reloading bay)

This area not accessible for surveying

**PRELIMINARY**



NOTTINGHAM NG90 1BS 0115 950 6111



105/107 High Street  
Worle  
Weston-super-Mare  
BS22 6HA  
T. 01934 523 000  
Contractor's Ref  
----

Project Name  
**Store 777**  
60-62 Kilburn High Road Kilburn  
London NW9 4HJ  
Drawing Title  
**Basement and ground floor sales area Existing floor layout**

Dept.  
Drawn **I.Storm** Approved  
Scale **1:100** Date **18:06:15**

Dwg No. **777 / C229590 / 101** Rev. -



C:\Cap\S\777 Kilburn\Working Drawings\SI777 Kilburn Working Drawings.dwg