


THIS DRAWING MUST BE READ IN CONJUNCTION WITH OTHER ARCHITECT'S, CONSULTANT'S, SUB-CONTRACTOR'S AND SPECIALIST DRAWINGS.

ALL DIMENSIONS ARE IN MILLIMETRES UNLESS STATED OTHERWISE.

ALL DIMENSIONS ARE TO BE VERIFIED ON SITE AND CONFIRMED, BY THE CONTRACTOR, BEFORE COMMENCEMENT OF CONSTRUCTION.

IF THIS DRAWING EXCEEDS THE QUANTITIES TAKEN, IN ANY WAY, THE ARCHITECTS ARE TO BE INFORMED BEFORE THE WORK IS PUT IN HAND.


Rev	Date	Revision	By	Chk
A	04.09.17	Existing railing replaced with new railing to match existing front house railings	AM	RY

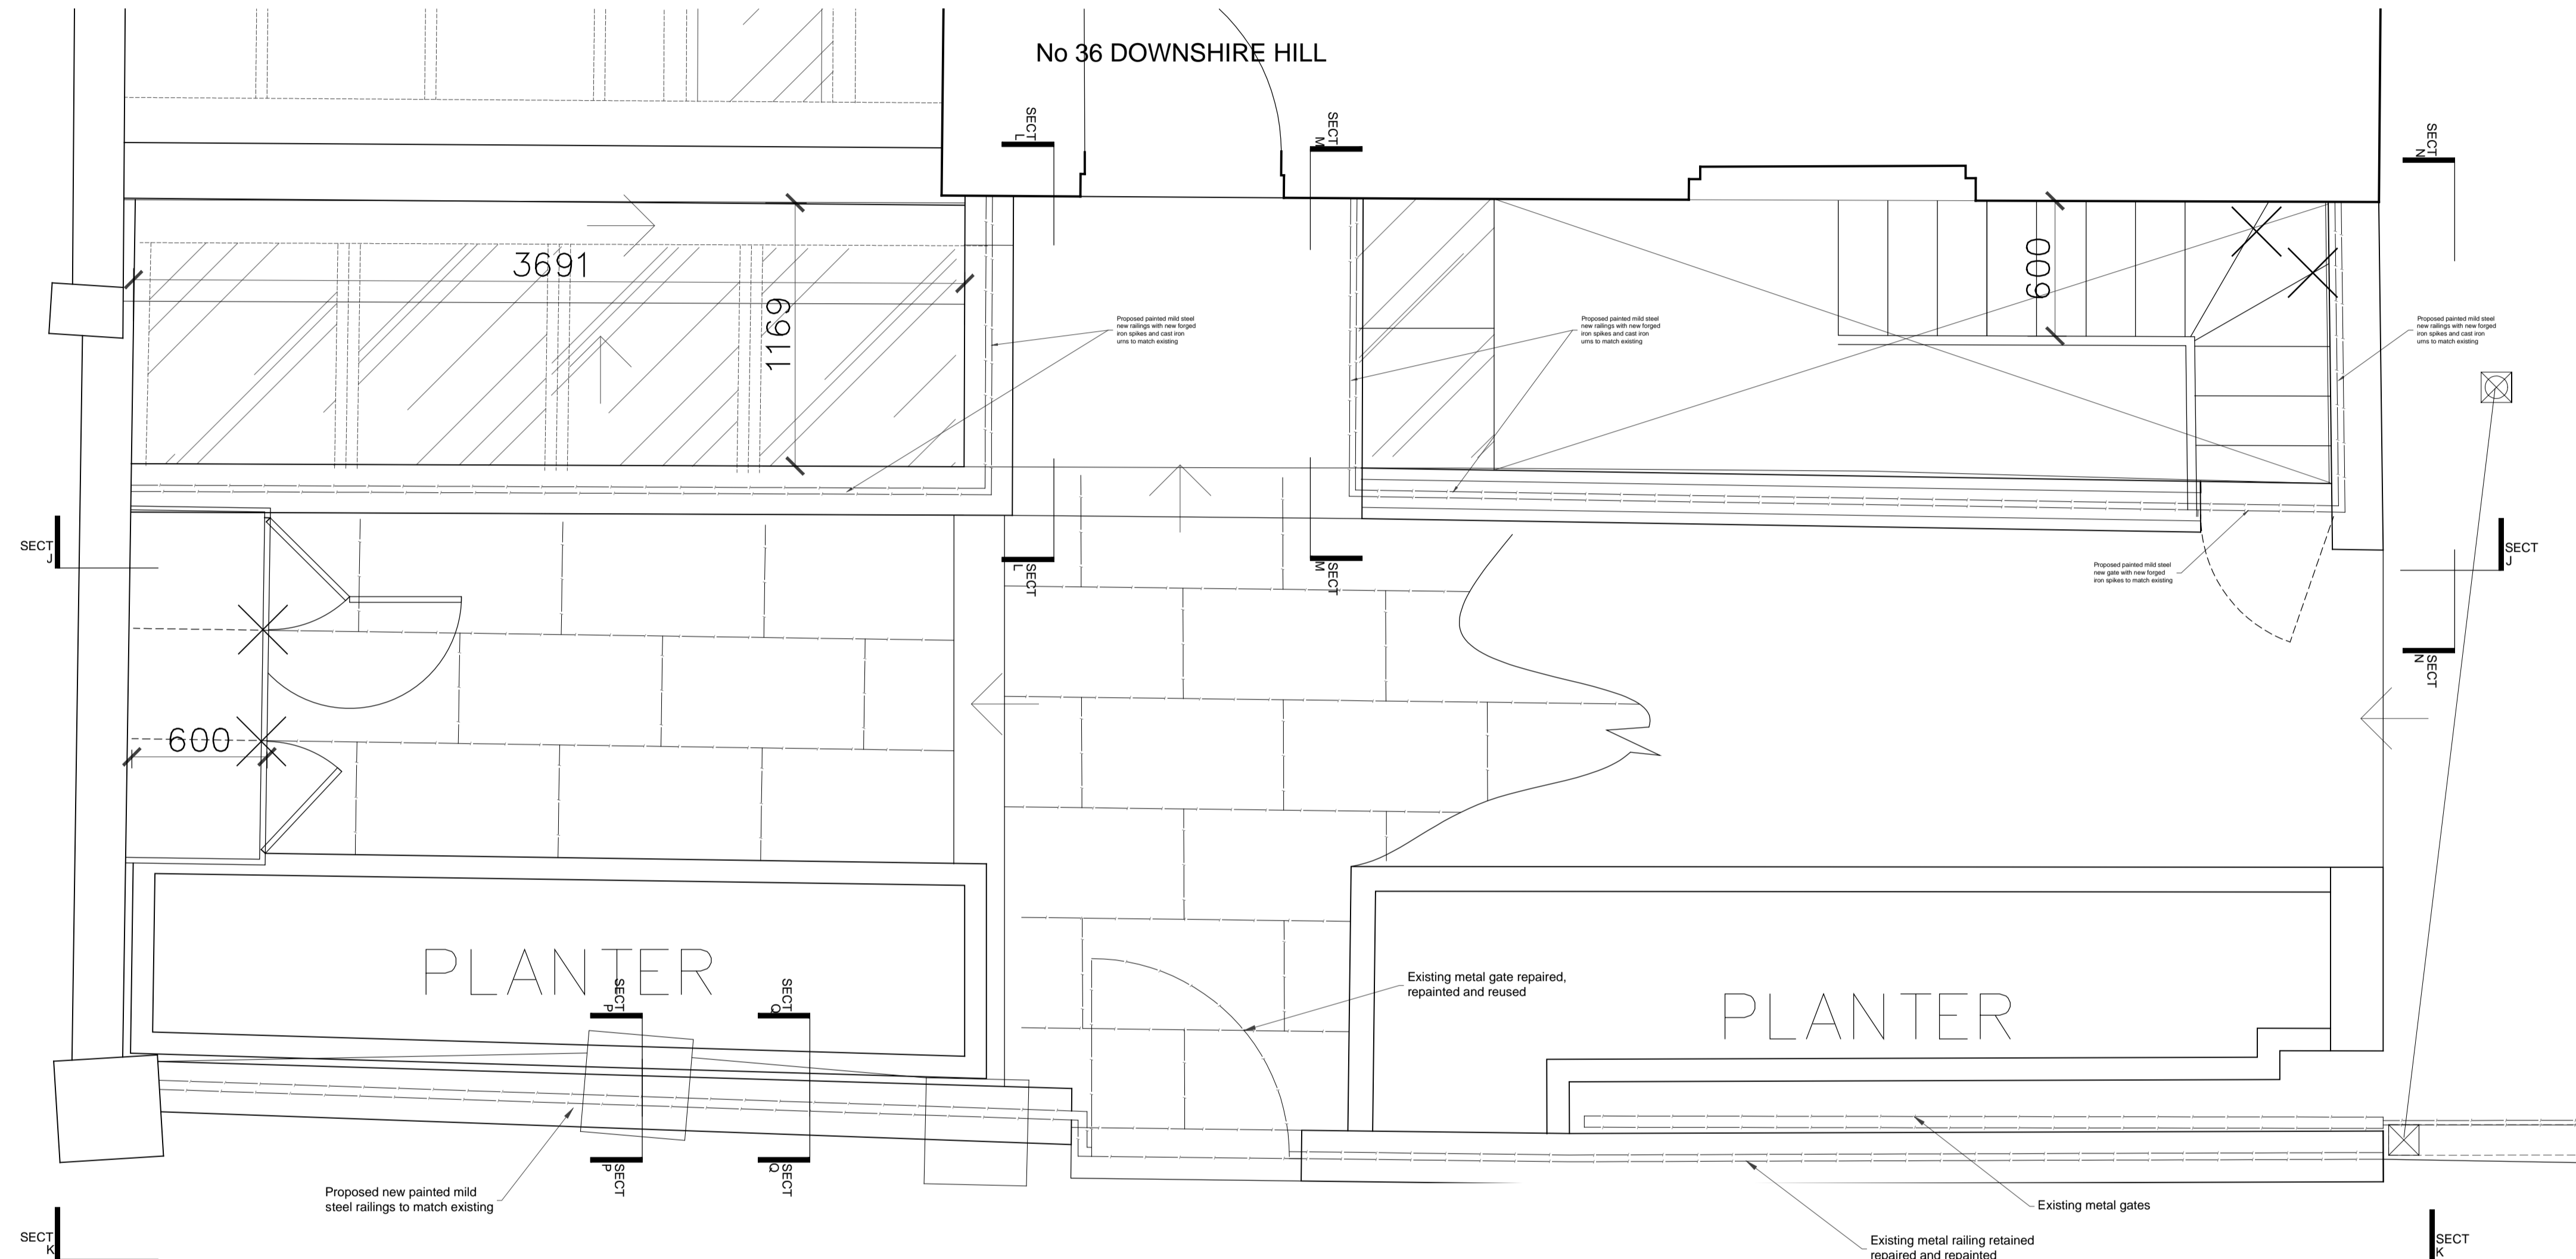

PRELIMINARY

Notes

Text

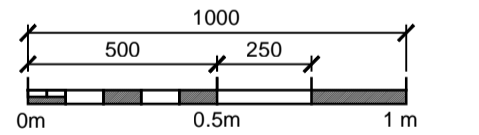

GHK ARCHITECTS

Architects Designers Historic Building Specialists

Gilmore Hankey Kirke Limited ©
 5 Port House, Square Rigger Row,
 Plantation Wharf, London SW11 3TY
 Tel: +44 (0)20 7471 8000

Email: mail@ghkarchitects.co.uk
 Web: www.ghkarchitects.co.uk
 Client

Mr. & Mrs Sinclair

Project Name
 36 Downshire Hill
 NW3 1NU
 Drawing
 External Railing Layout
 As Proposed
 Scale 1:10 & 1:2 @ A1

Drawn by AM 22.08.2017
 Checked by Checked date

Project No. Drawing No. Revision

HK 2227 SK11 A