




1 Site location  
PLAN - 1:500

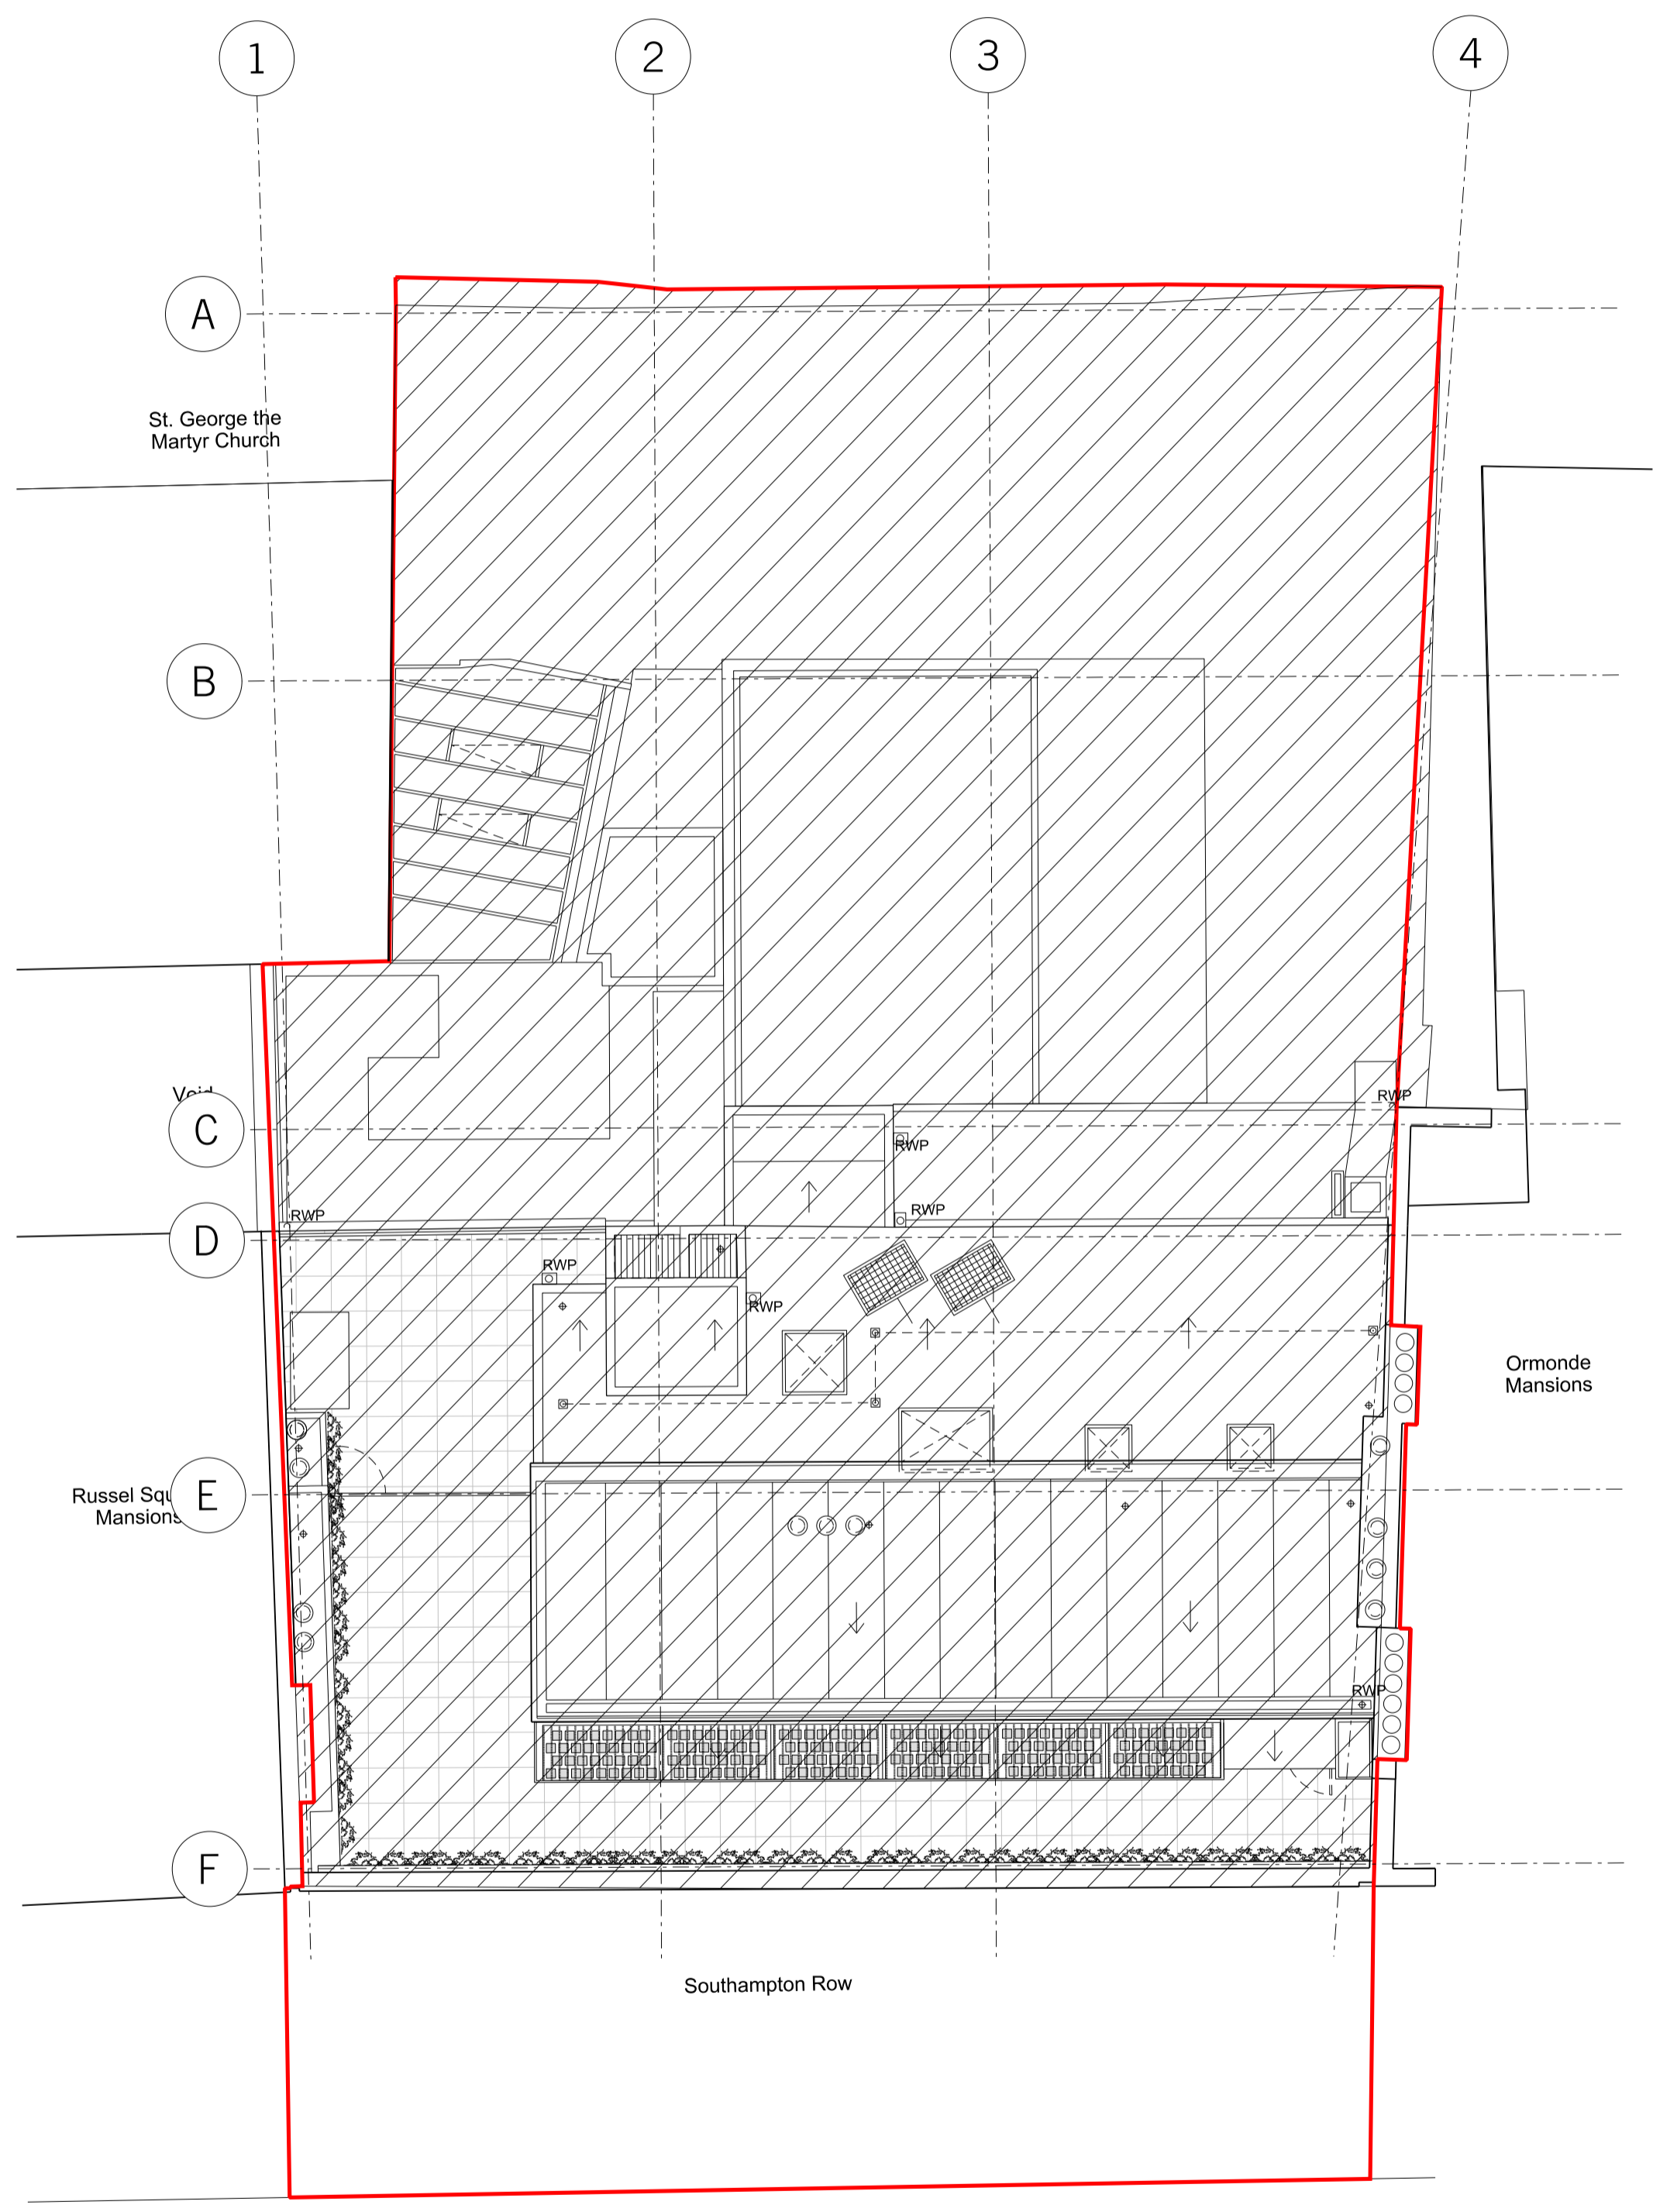

2 Block Plan  
PLAN - 1:100

Rev.	Description	Date
1	Planning Application Issue	27/01/17

**DAVID MORLEY ARCHITECTS**  
 18 Hatton Place London EC1N 8RU  
 Tel: 020 7430 2444 Fax: 020 7430 2443  
 davidmorleyarchitects.co.uk

Client: Panatura Properties A Ltd  
 Project: Synergy House

Drawing: Site Location Plan

Job No.	Drawing No.	Revision
568	0-001	First Issue

Date of First Issue	Scale @ A1	Revision Date
27/01/17	1:500	-